


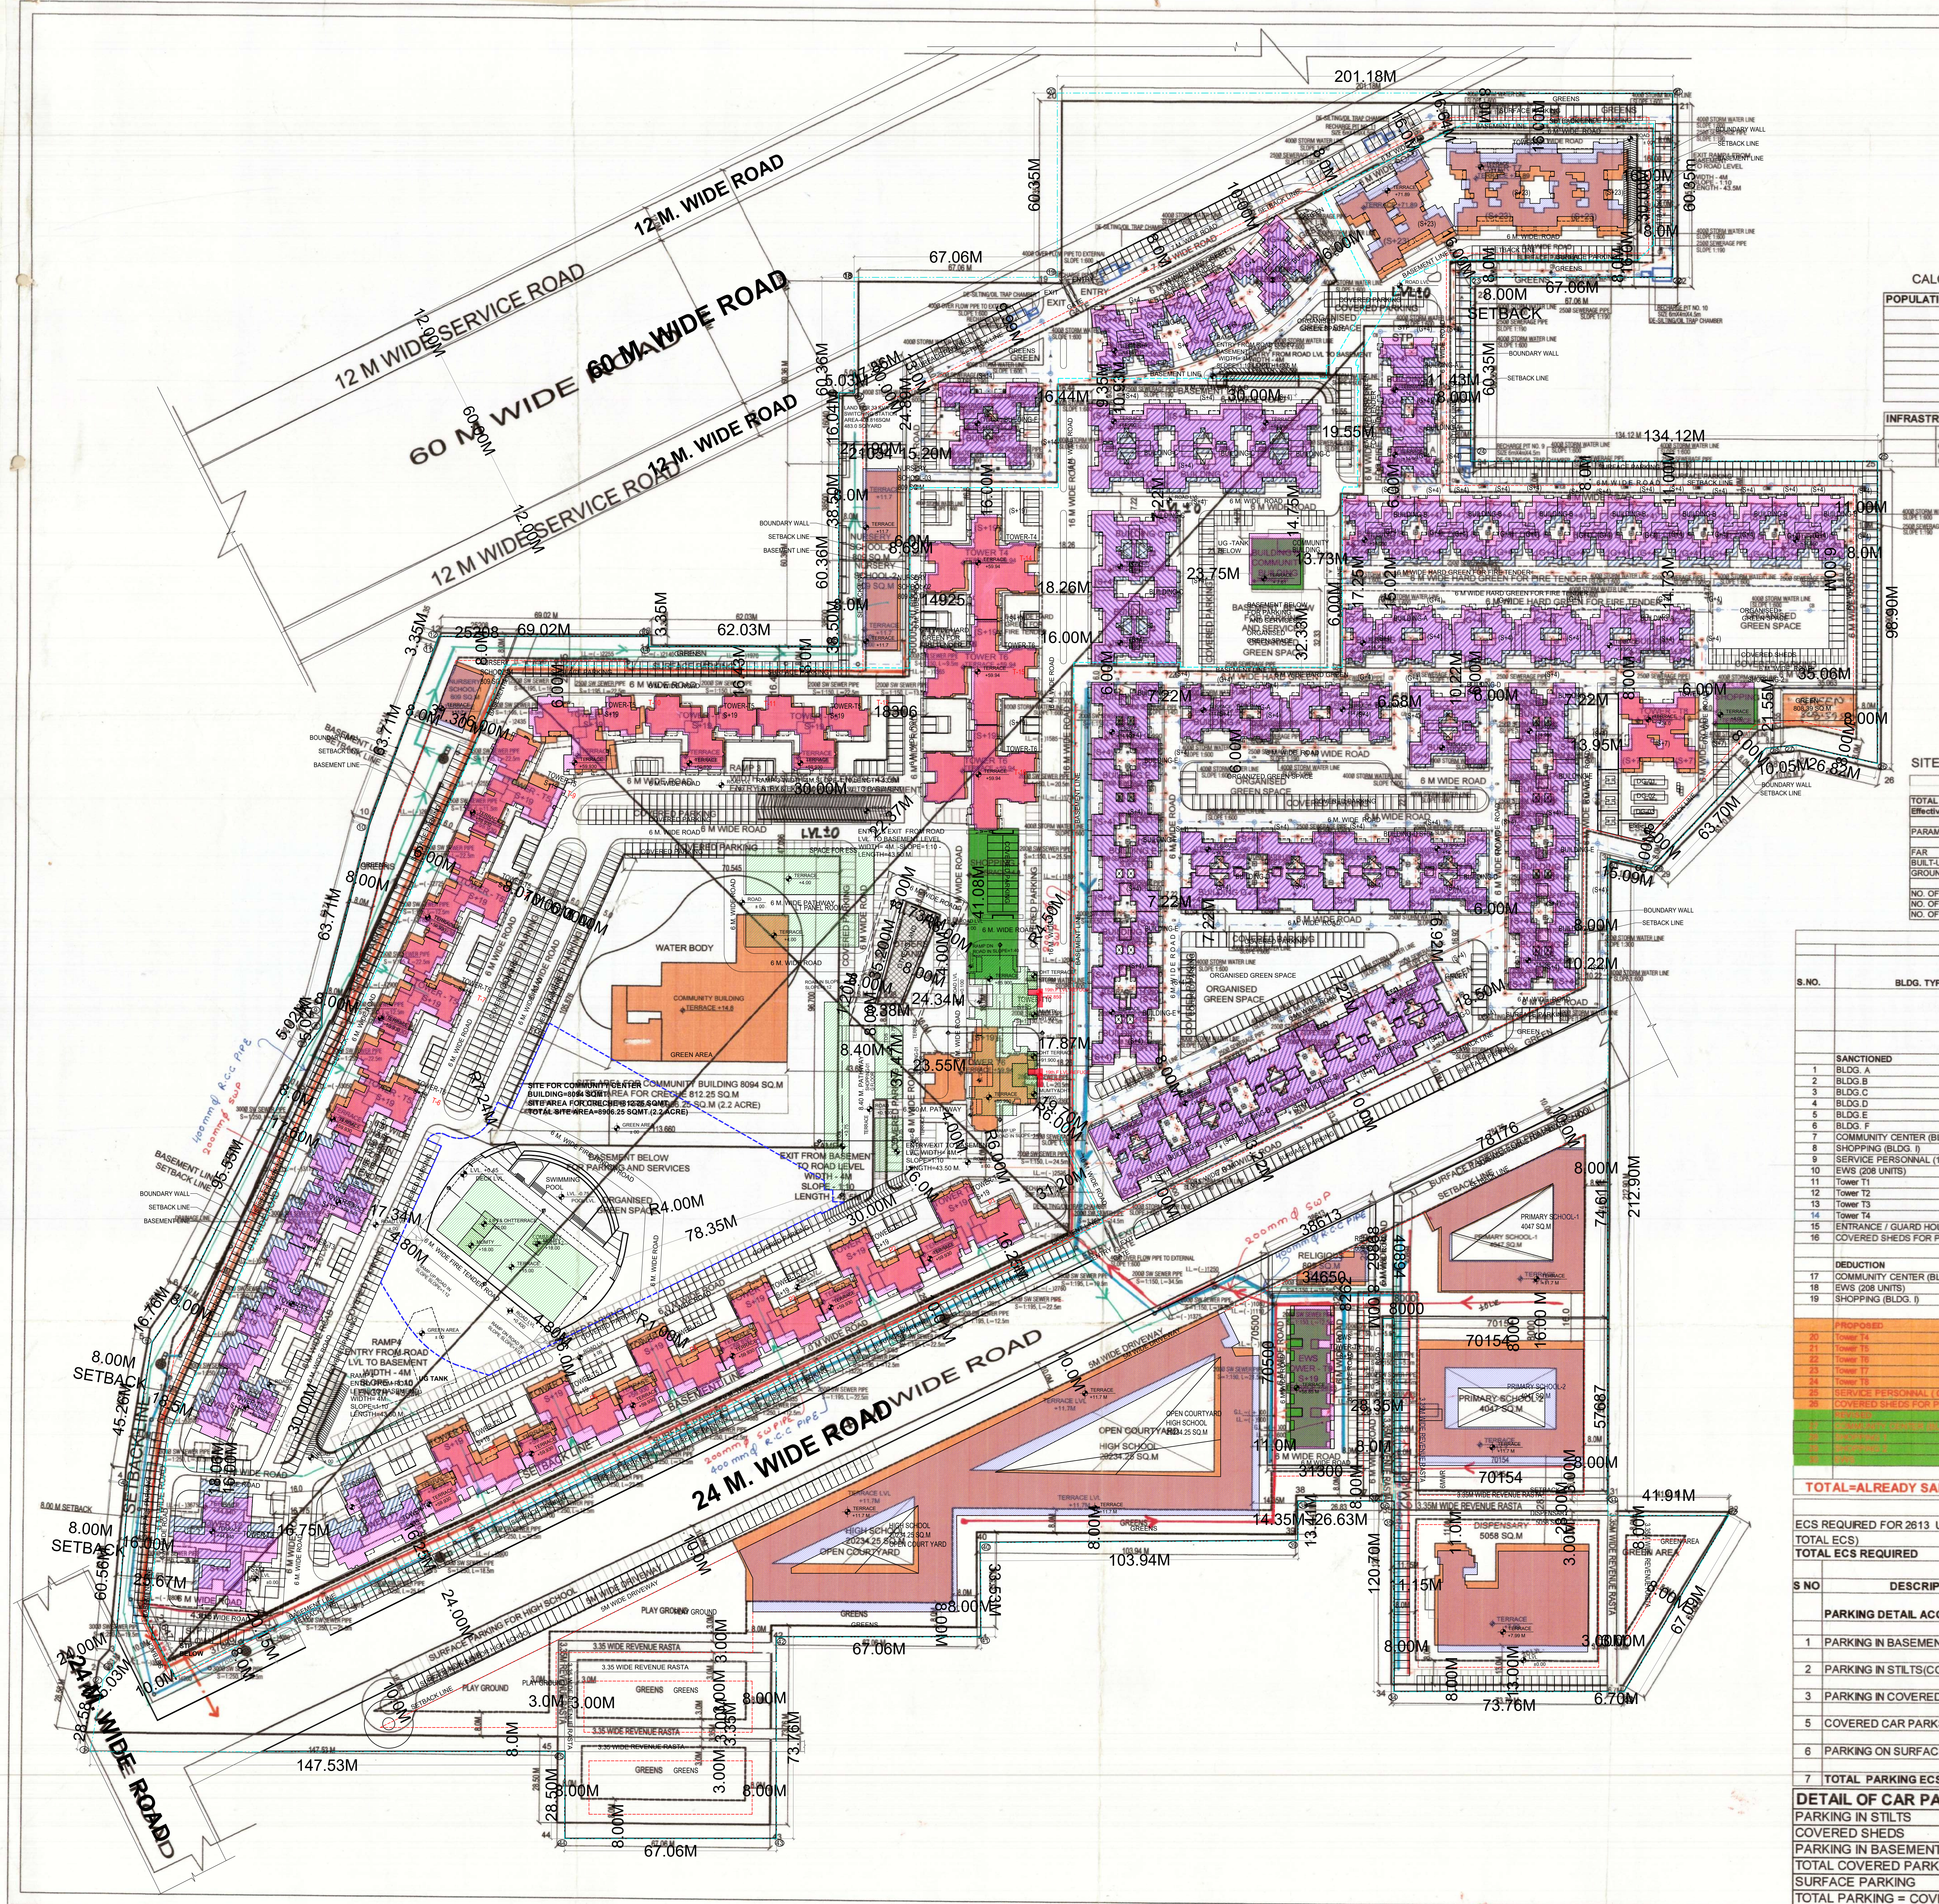

CALC	
POPULATION	
INFRASTRUCTURE	
SITE	
TOTAL	
Effective	
PARAM	
FAR	
BUILT	
GROUND	
NO. OF	
NO. OF	
NO. OF	
NO. OF	
S.NO.	
BLDG. TYP	
SANCTIONED	
1 BLDG. A	
2 BLDG. B	
3 BLDG. C	
4 BLDG. D	
5 BLDG. E	
6 BLDG. F	
7 COMMUNITY CENTER (BL)	
8 SHOPPING (BLDG. I)	
9 SERVICE PERSONNEL (1)	
10 EWS (208 UNITS)	
11 Tower T1	
12 Tower T2	
13 Tower T3	
14 Tower T4	
15 ENTRANCE / GUARD HOU	
16 COVERED SHEDS FOR P	
DEDUCTION	
17 COMMUNITY CENTER (BL)	
18 EWS (208 UNITS)	
19 SHOPPING (BLDG. I)	
PROPOSED	
20 Tower T4	
21 Tower T5	
22 Tower T6	
23 Tower T7	
24 Tower T8	
25 SERVICE PERSONNEL (1)	
26 COVERED SHEDS FOR P	
TOTAL=ALREADY SA	
ECS REQUIRED FOR 2013 (	
TOTAL ECS)	
TOTAL ECS REQUIRED	
S NO	
DESCRIP	
PARKING DETAIL ACK	
1 PARKING IN BASEMEN	
2 PARKING IN STILTS(CC	
3 PARKING IN COVERED	
5 COVERED CAR PARK	
6 PARKING ON SURFAC	
7 TOTAL PARKING ECS	
DETAIL OF CAR PA	
PARKING IN STILTS	
COVERED SHEDS	
PARKING IN BASEMENT	
TOTAL COVERED PARK	
SURFACE PARKING	
TOTAL PARKING = COVI	