

NOTE -
1. BUILDING WILL BE DESIGNED (STRUCTURES) AS PER RELEVANT IS CODES FOR EARTH QUAKE RESISTANCE.

ITEM NO	TAG	DETAILS OF JOINERY		LOCATION
		WIDTH	HEIGHT	
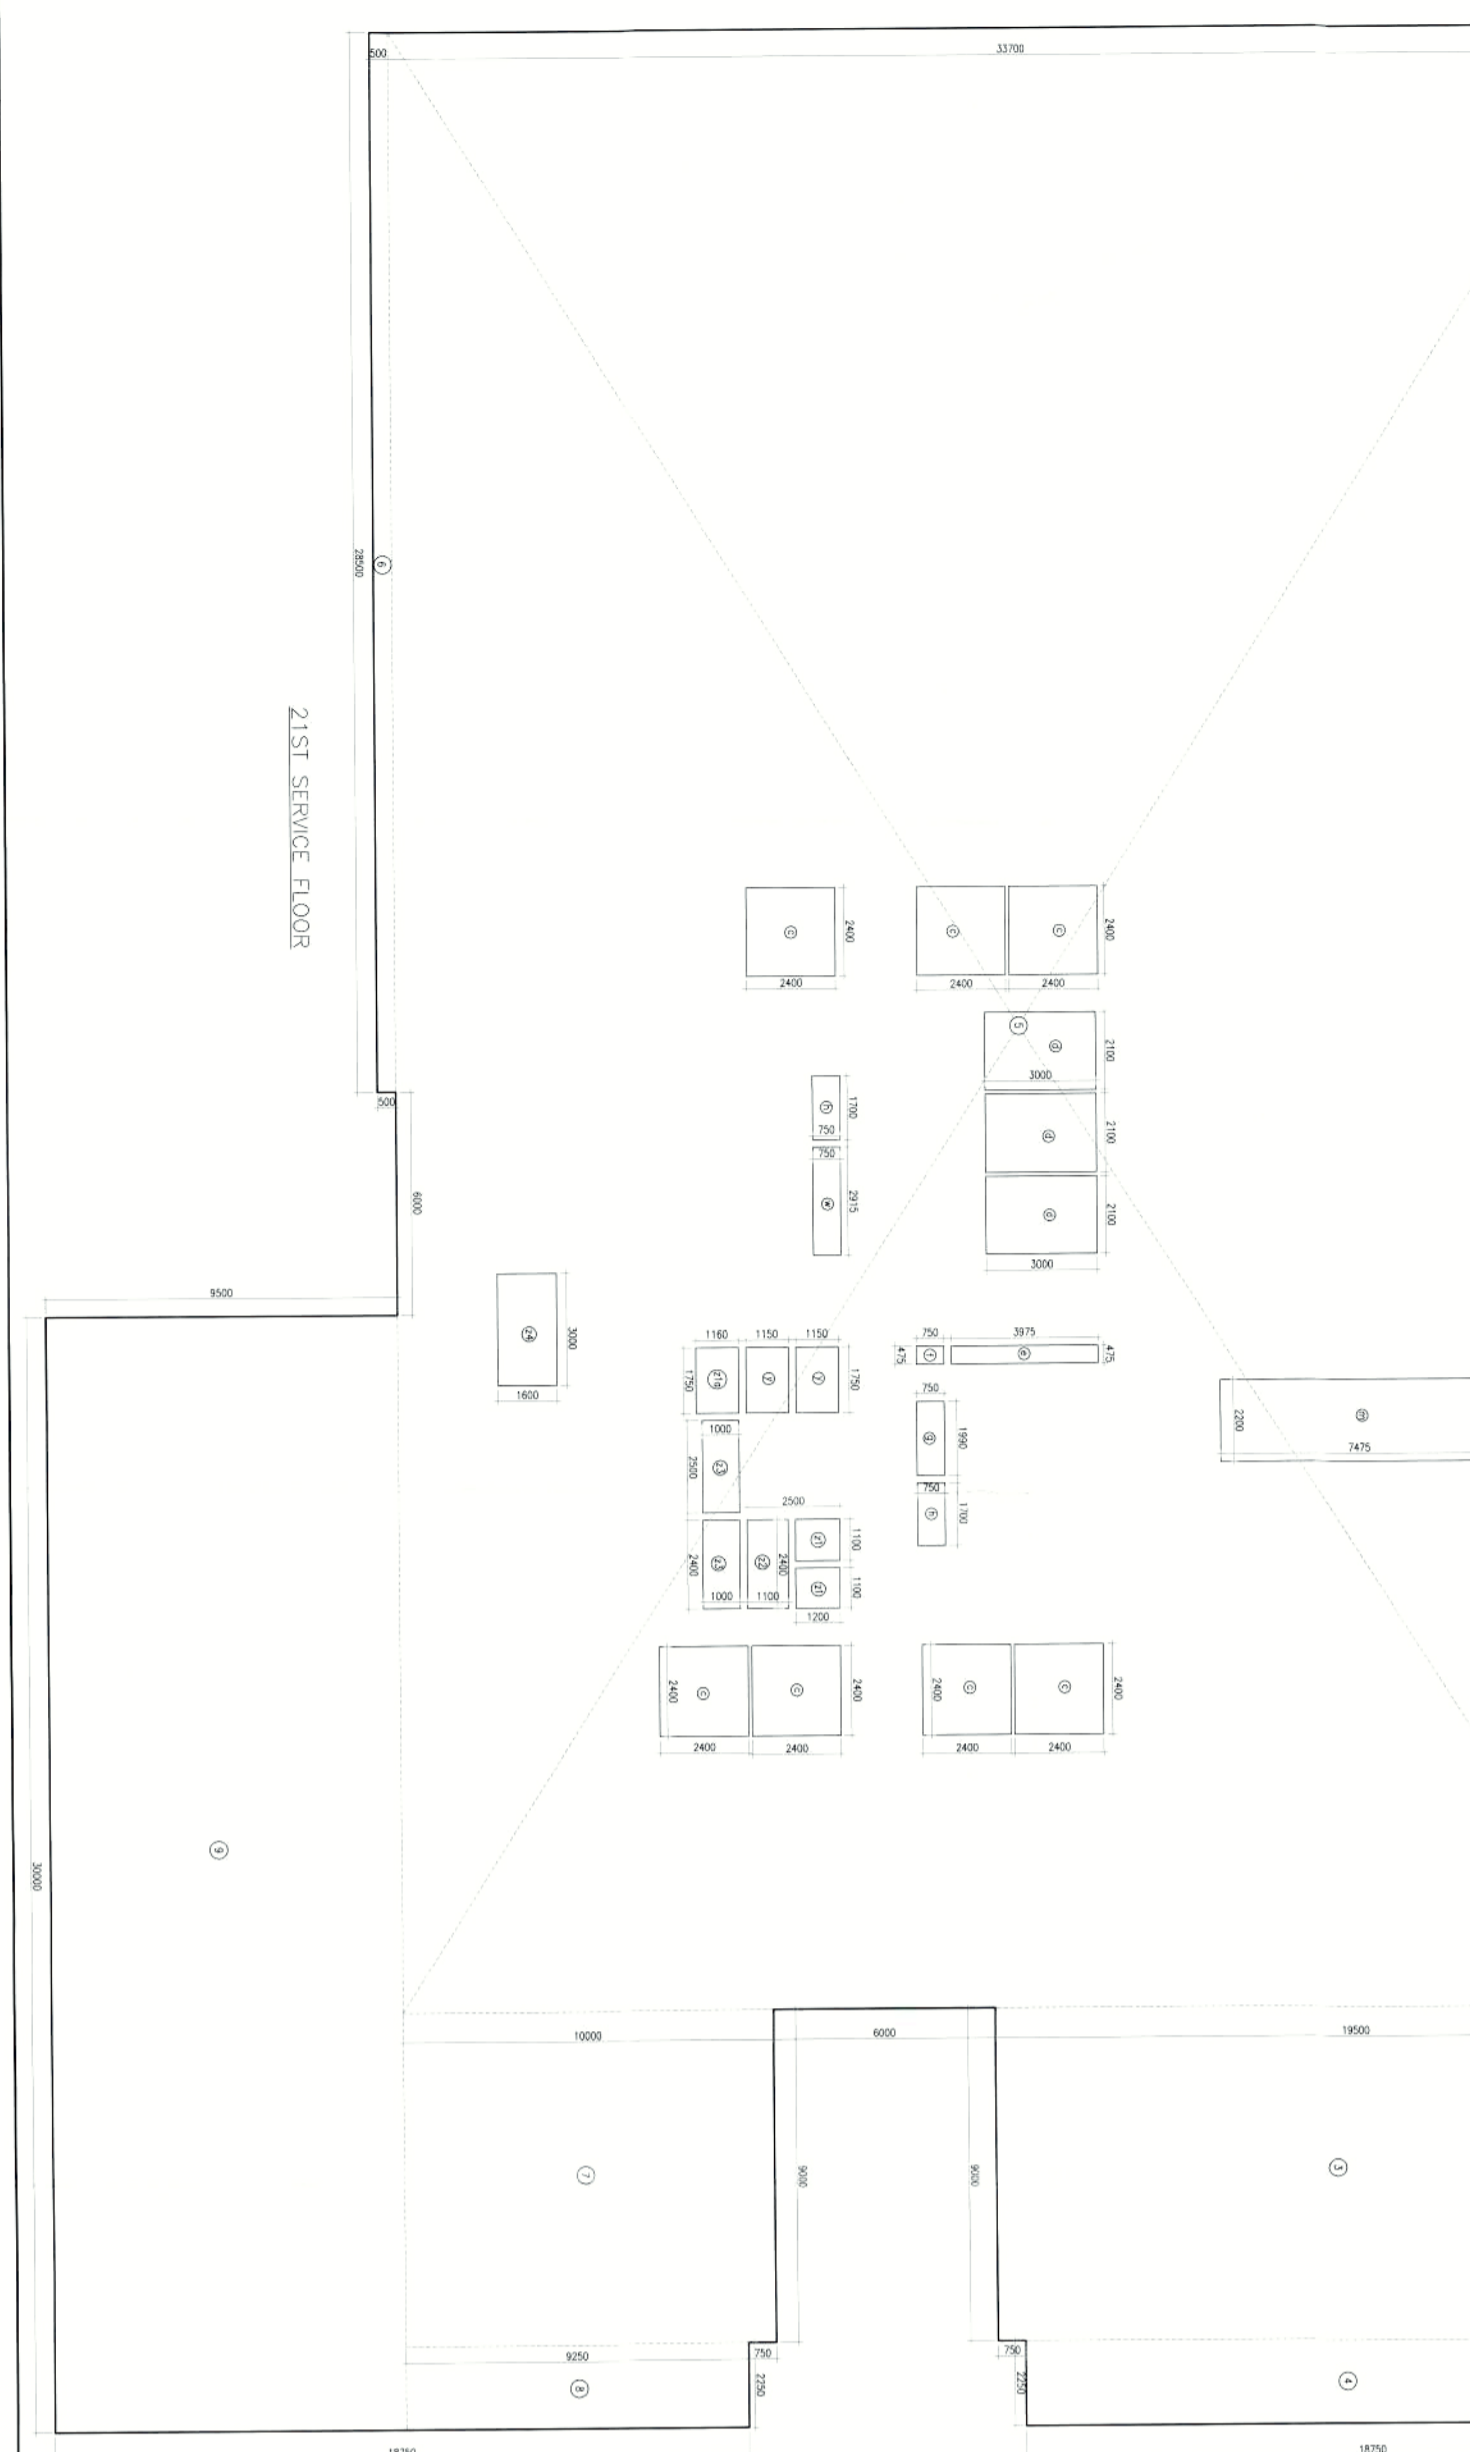
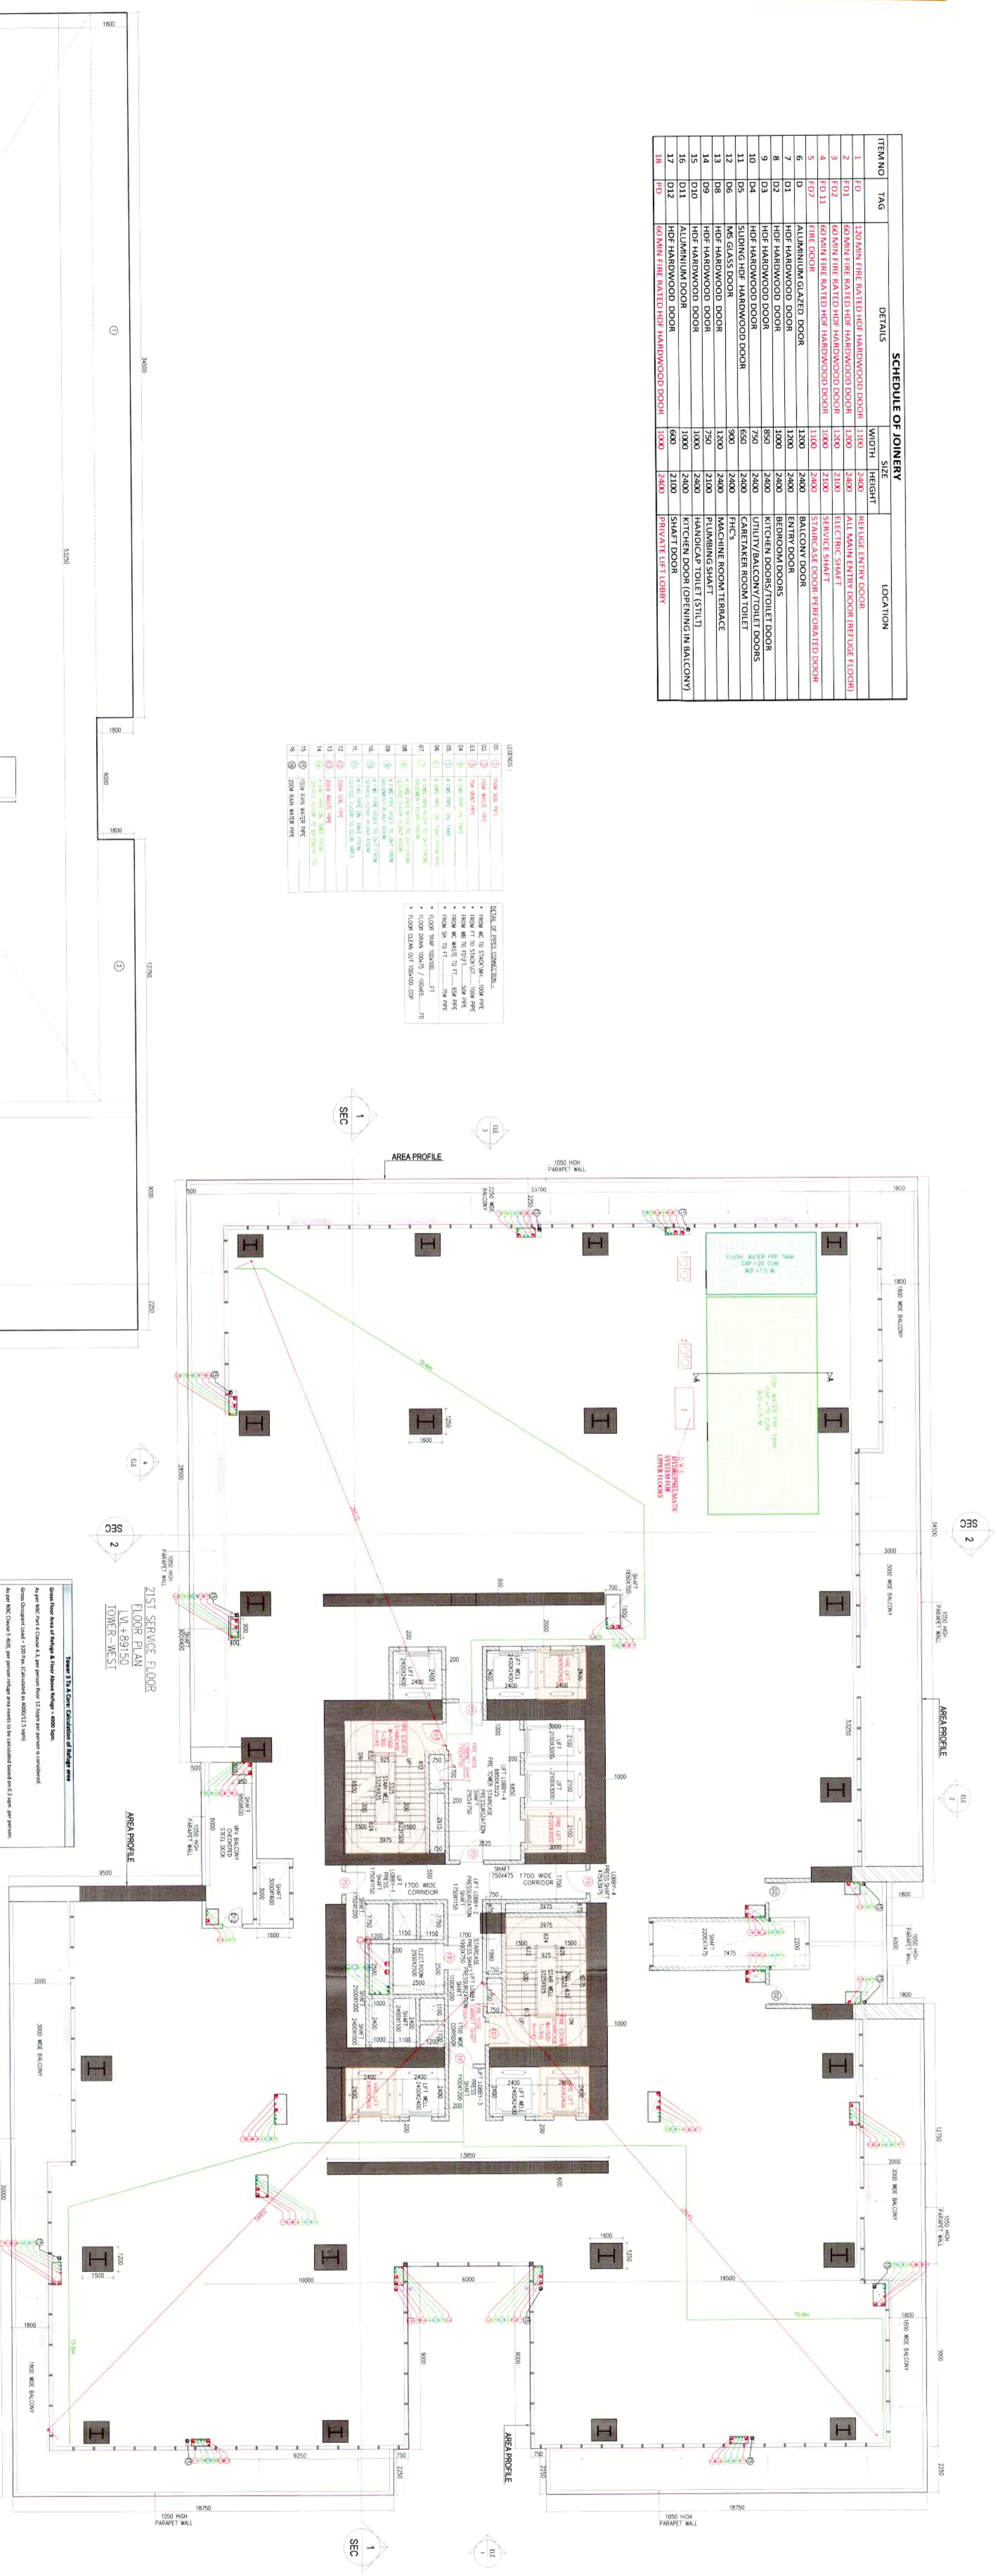



