

Note -

- BUILDING HAS AUTOMATIC SPRINKLER SYSTEM WHEREVER REQUIRED BY NBC.
- BUILDING WILL BE DESIGNED (STRUCTURES) AS PER RELEVANT IS CODES FOR EARTH QUAKE RESISTANCE.
- ALL TOILET & KITCHEN HAVE PERMANENT VENTILATION / EXHAUST
- ALL BUILDINGS ARE NATURALLY VENTILATED AND WHERE EVER REQUIRED MECHANICAL VENTILATION IS PROPOSED WITH 100% POWER BACKUP.

Project
 PROPOSED RESIDENTIAL COLONY (UNDER NLP POLICY DATED 11.06.2022) OVER AN AREA OF 10.00 ACRES IN THE REVENUE ESTATE FAZILPUR JHARSA, SECTOR 71, GURUGRAM, MANESAR URBAN COMPLEX BEING DEVELOPED BY DEVELOPERS LLP IN COLLABORATION WITH SIGNATUREGLOBAL (INDIA) LTD.

Client
 SIGNATURE GLOBAL (INDIA) LTD.

Architects:
BOSE BROTHERS
 ARCHITECTS, ENGINEERS,
 INTERIOR DESIGNERS, CITY PLANNERS,
 21-D DONNAUGHT PLACE NEW DELHI-110001,
 S-229 PANCHSHILA PARK, NEW DELHI-110017
 DELHI CALCUTTA BOMBAY


Architects:
BOSE BROTHERS
 ARCHITECTS, ENGINEERS,
 INTERIOR DESIGNERS, CITY PLANNERS,
 21-D DONNAUGHT PLACE NEW DELHI-110001,
 S-229 PANCHSHILA PARK, NEW DELHI-110017
 DELHI CALCUTTA BOMBAY

Client
 SIGNATURE GLOBAL (INDIA) LTD.

OWNER'S SEAL & SIGNATURE
 [Signature]
 [Stamp]

ARCHITECT'S SEAL & SIGNATURE
 [Signature]
 [Stamp]

Scale: 1:100
 Drawing No.: CL-01
 AREA CALCULATION OF GROUND FLOOR

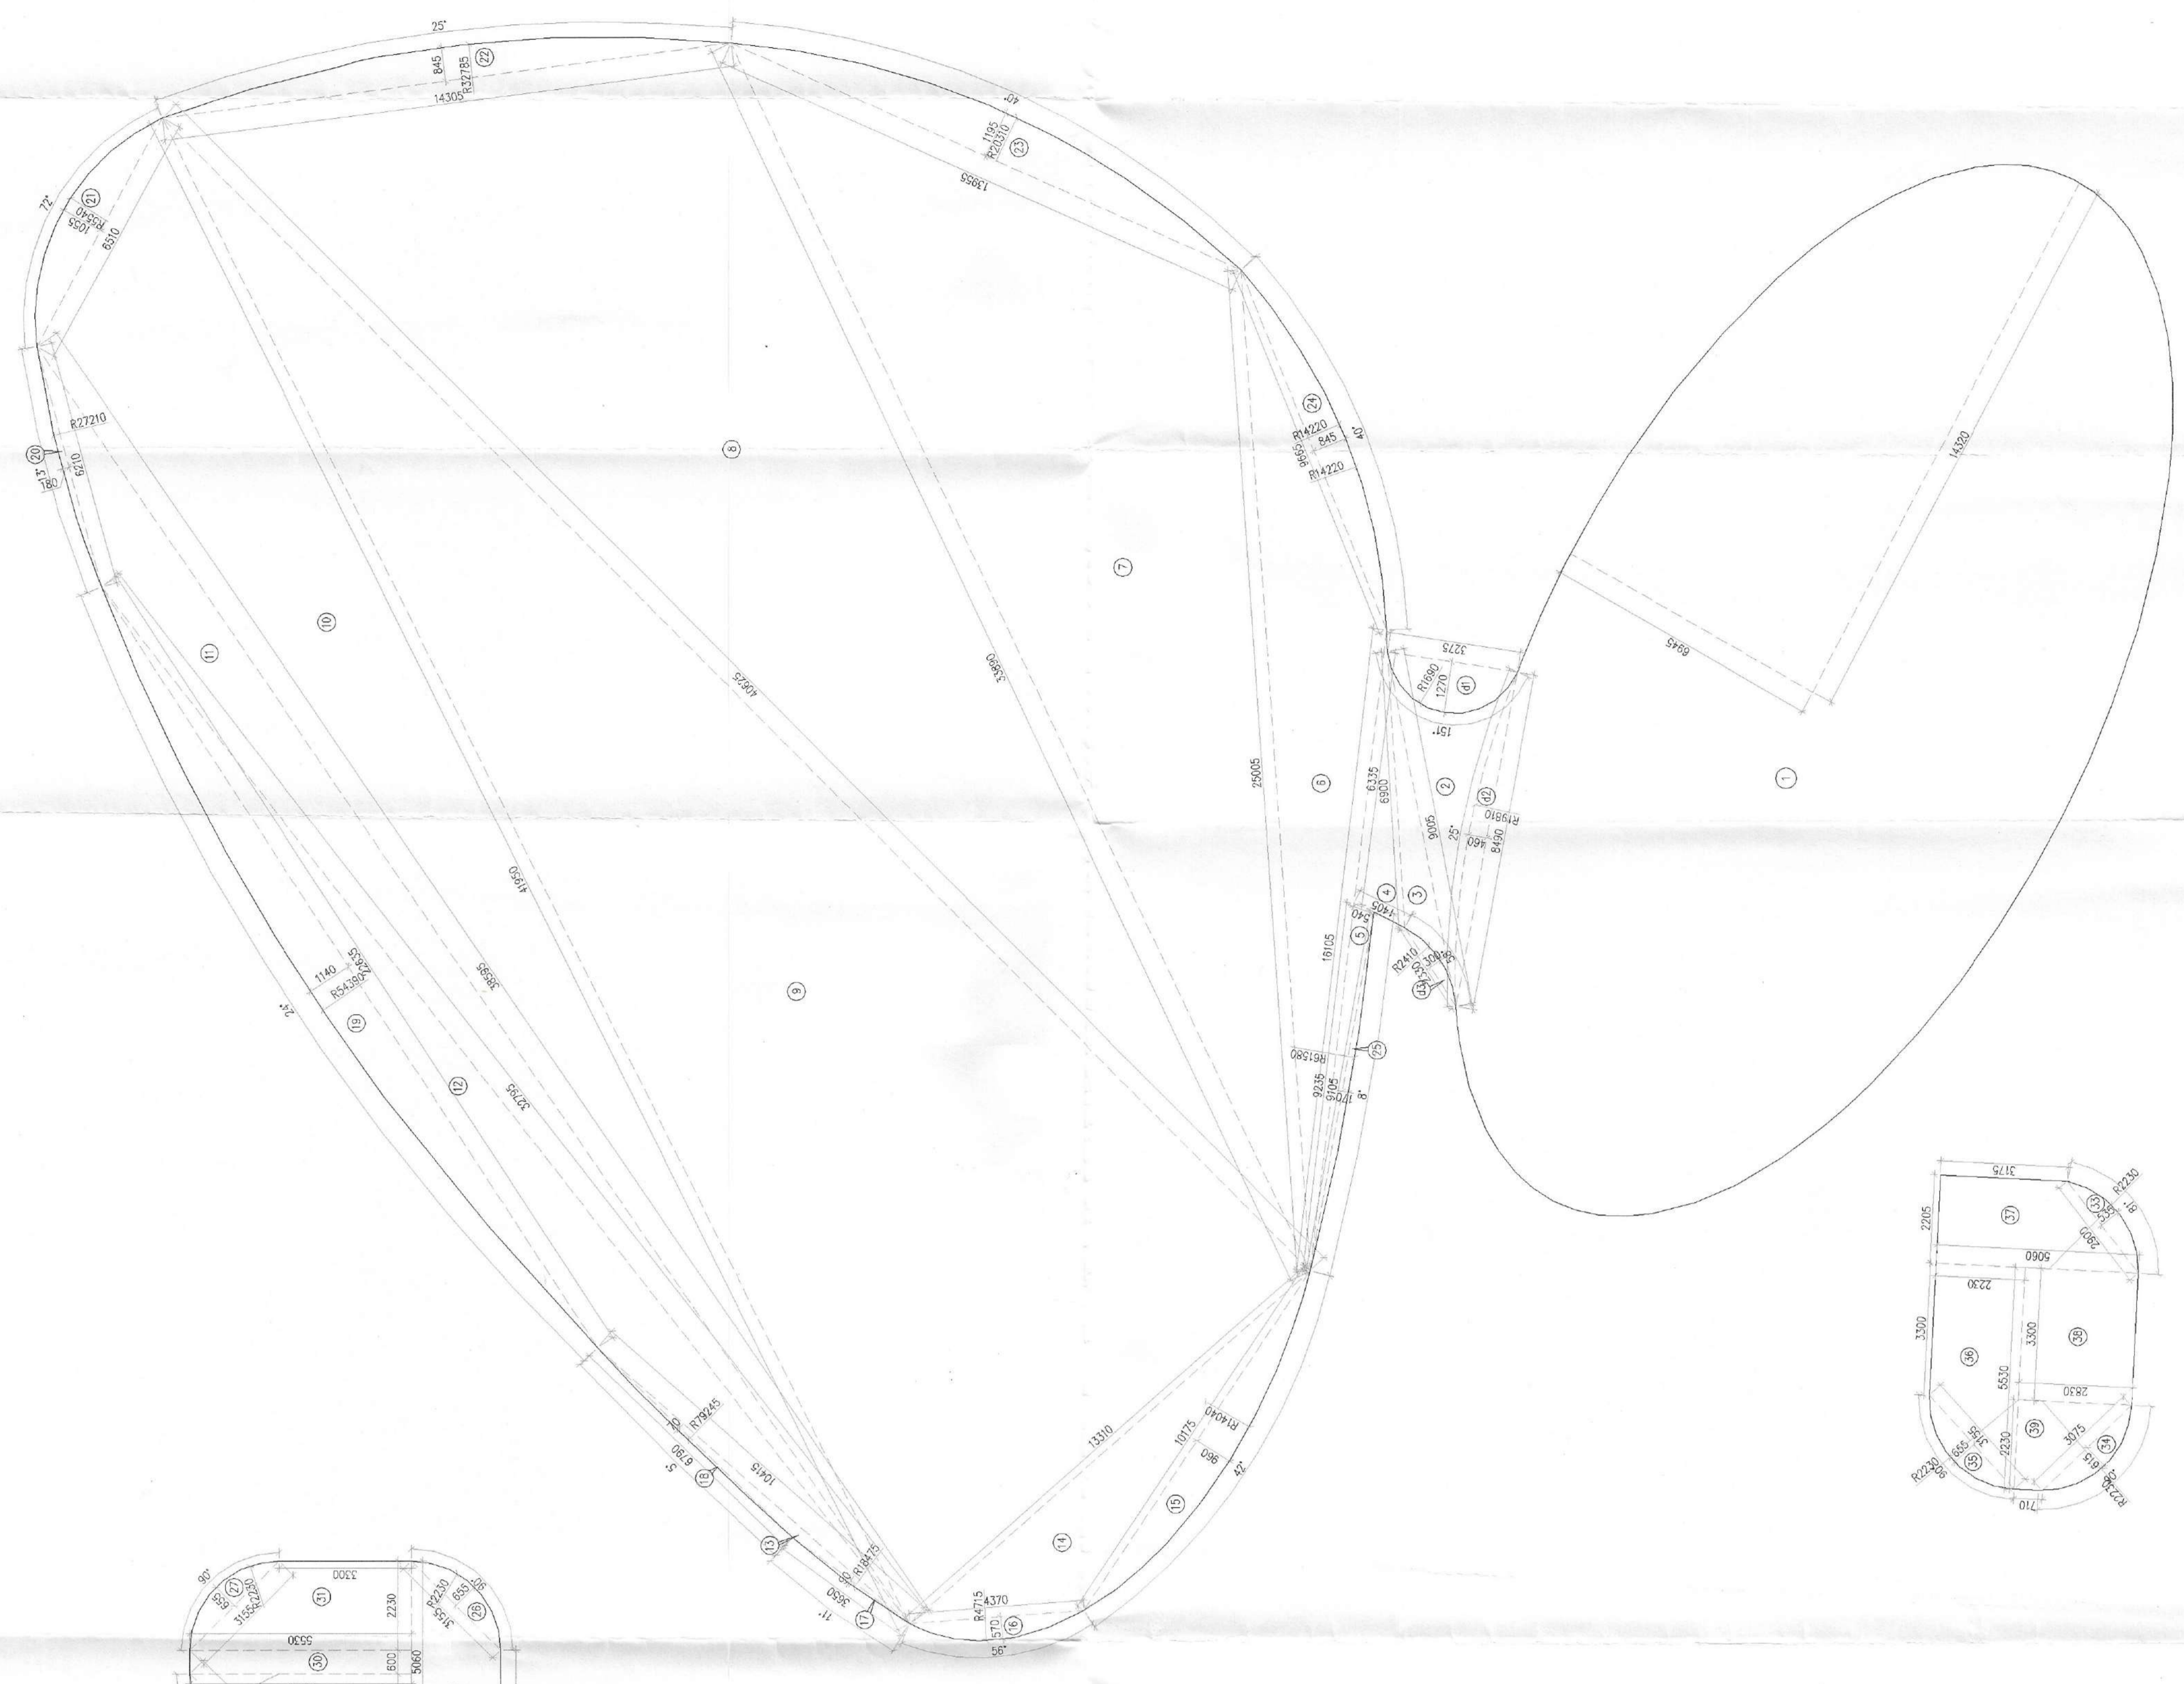

GROUND FLOOR AREA

 [Stamp]

Scale: 1:100
 Drawing No.: CL-01
 AREA CALCULATION OF GROUND FLOOR