


This is a "PROVISIONAL BUILDING PLAN" approved only for the purpose of inviting applications from interested parties.

CTP (M) S.D. (M) B.P.A.C.
S.T.P. (M) S.D. (M) B.P.A.C.
S.T.P. (M) S.D. (M) B.P.A.C.


AD
FA
ATP
MEMBER
B.P.A.C.

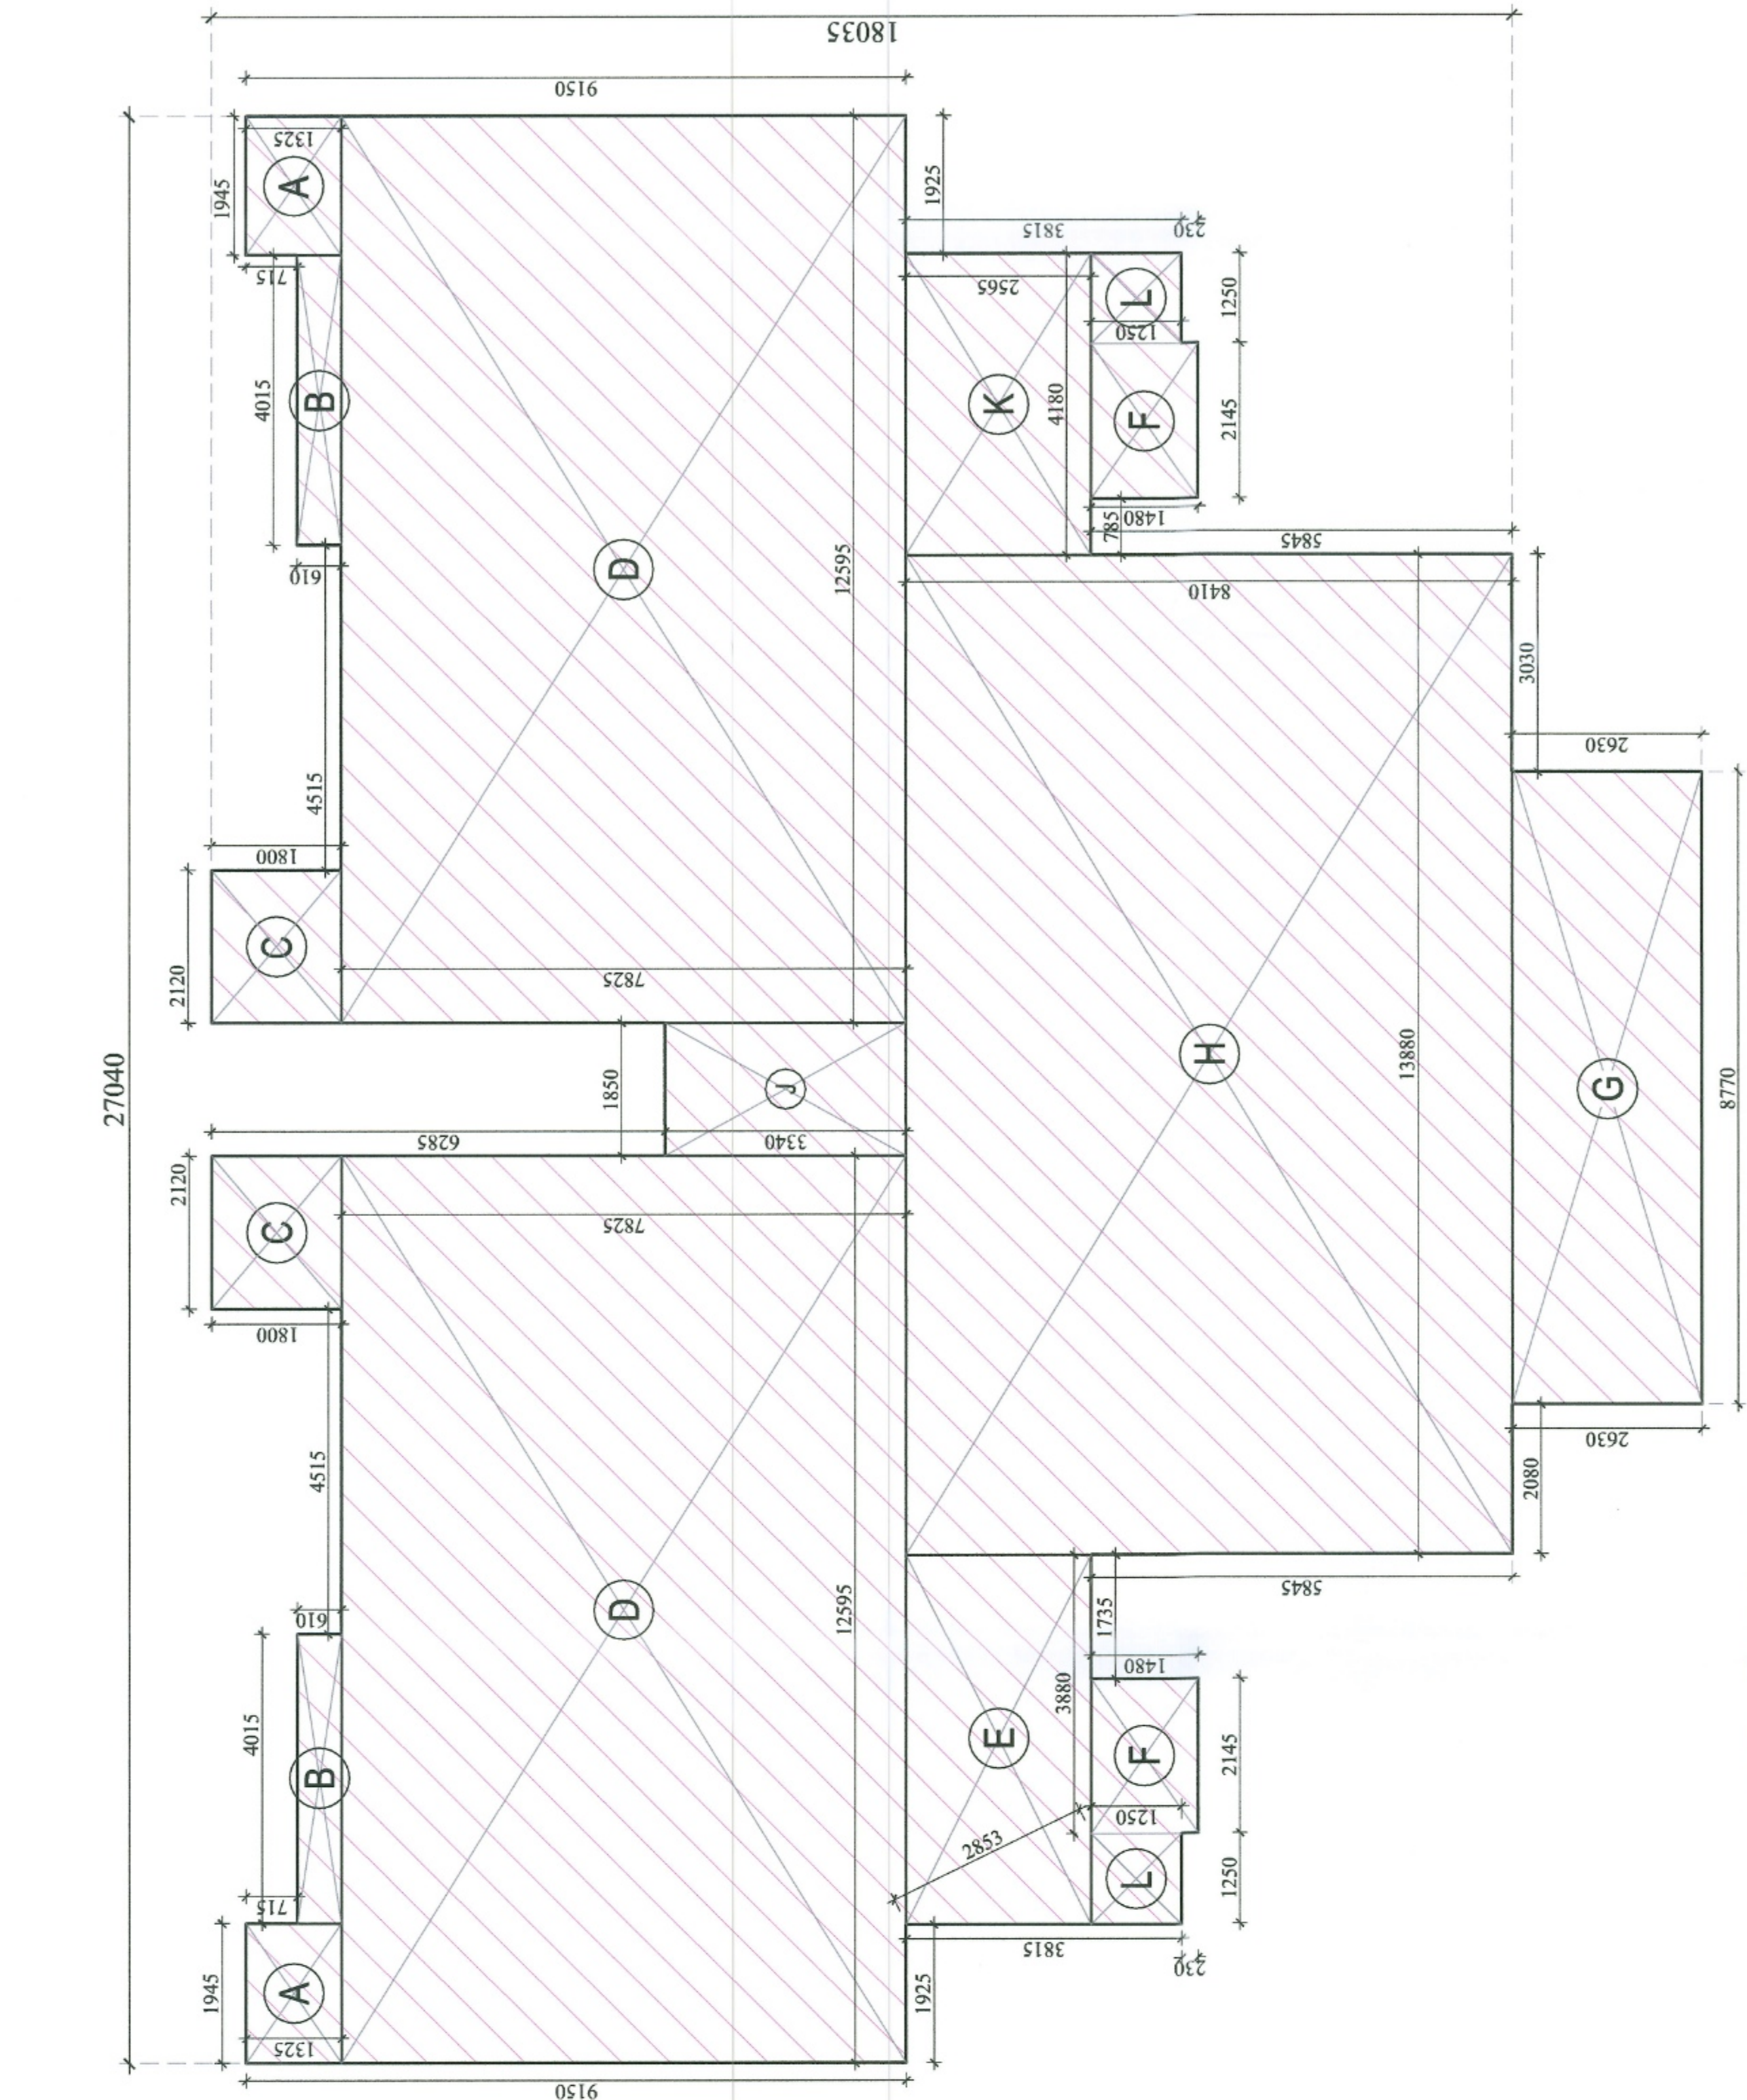


AREA DIAGRAM
GROUND COVERED AREA
TYPE-B, TOWER-6

GROUND COVERED AREA				
AREA CALCULATION				
ADDITION AREA (A) = (X x Y)				
S NO.	LENGTH (MM)	BREADTH (MM)	NO.S	AREA (SQ.M)
A	1945	X	2	5.15
B	4015	X	2	4.90
C	2120	X	1800	2 7.63
D	12595	X	7825	2 197.11
E	5130	X	2565	1 13.16
F	2145	X	1480	2 6.35
G	8770	X	2630	1 23.07
H	13880	X	8410	1 116.73
J	1850	X	3340	1 6.18
K	4180	X	2565	1 10.72
L	1250	X	1250	2 3.13
TOTAL				394.13

PLUMBING IMPORTANT NOTES:				
1. ALL DIMENSIONS ARE IN MM.				
2. DIMENSIONS TO BE READ ONLY, ARE NOT TO BE SCALED.				
3. ALL ELECTRICAL INSTALLATIONS SHALL BE AS PER PROVISIONS OF NBC.				
4. ALL ELECTRICAL SAFETY PROVISIONS SHALL BE AS PER RELEVANT NBC.				
5. BOUNDARY WALL AND GATE AS PER STANDARDS.				
6. RAIN WATER HARVESTING SYSTEM SHALL BE PROVIDED AS PER CENTRAL				
GROUND WATER AUTHORITY NORMS/MHARAYA GOVT.				
7. ALL WINDOWS & VENTILATORS ARE OPENABLE.				
PROJECT:				
REVISOR BUILDING PLAN OF GROUP HOUSING COLONY				
MEASURING 11.5875 ACRES/LICENCE NO. 37 OF 2013 DATED				
03/6/2013) IN SECTOR-89A, GURGAON, MANESAR URBAN				
COMPLEX BEING DEVELOPED BY				
HASTA INFRASTRUCTURE PVT. LTD.				
DRAWING TITLE:				
TYPE-B, TOWER 6:				
MACHINE ROOM, OHT & MUMTY TERRACE PLAN				
And GROUND COVERED AREA DIAGRAM				
DATE: 26.12.2025				
SCALE: 1:100				
SHEET NO - 32				

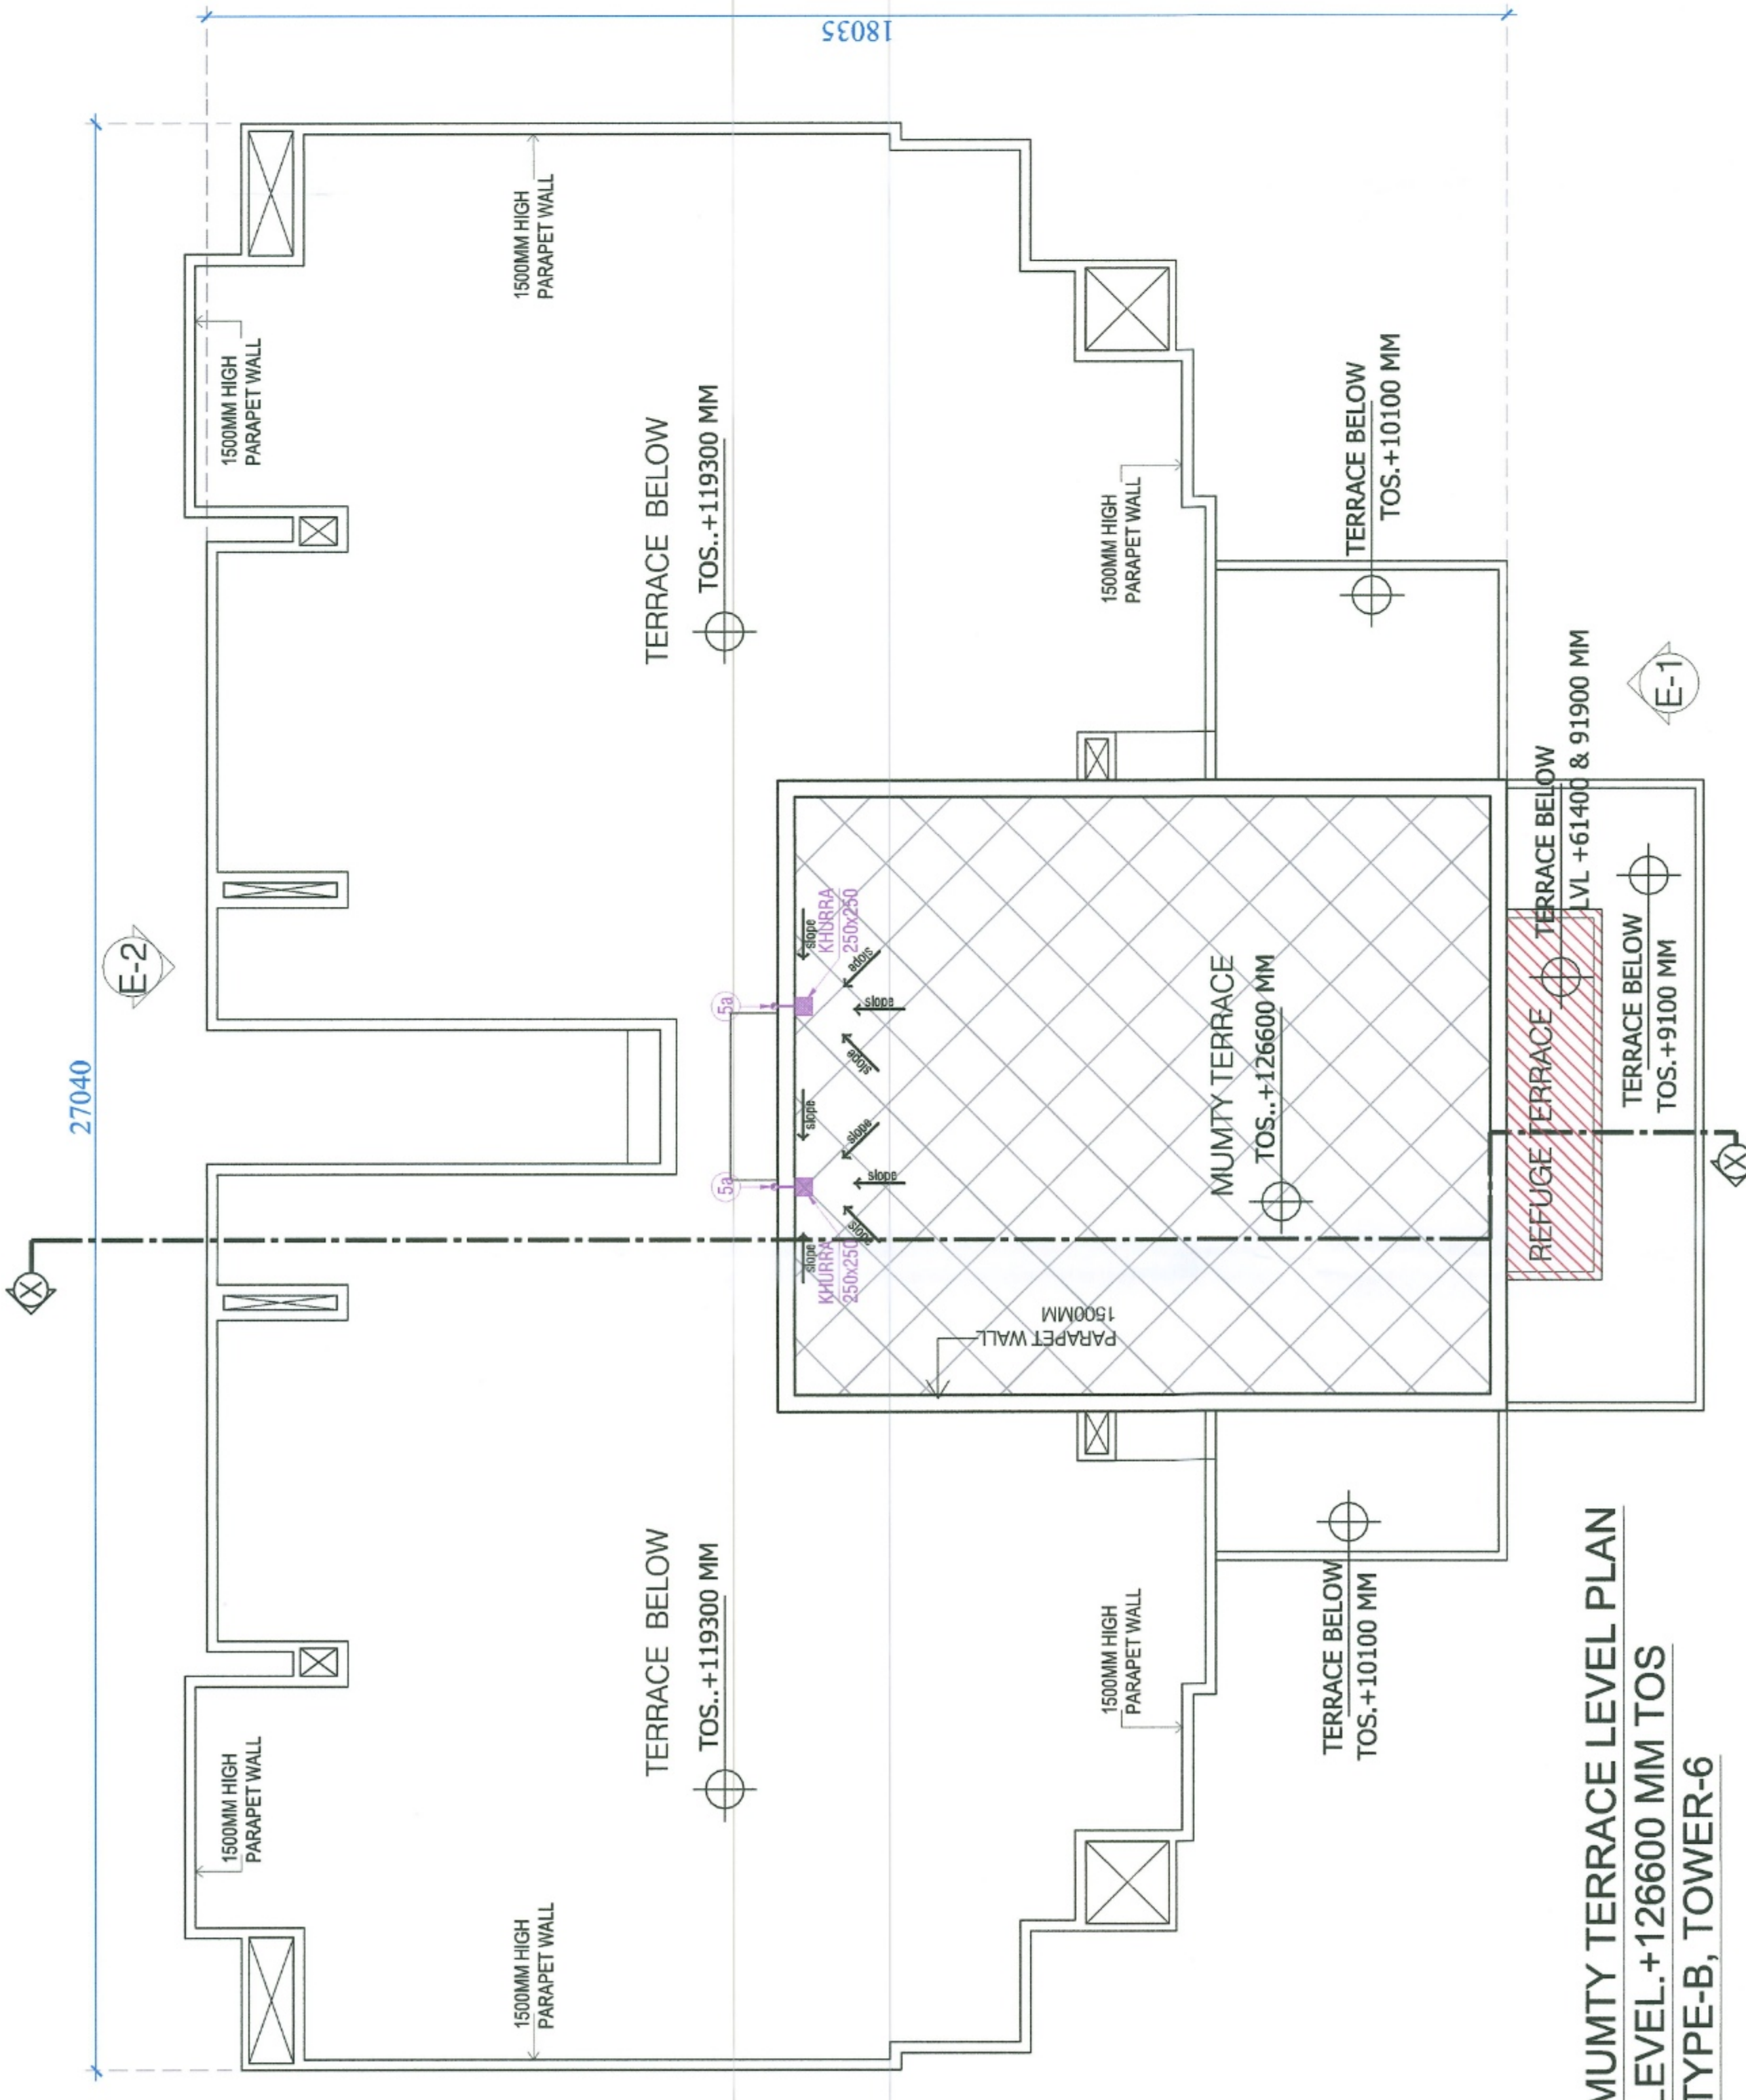

MUMTY TERRACE LEVEL PLAN
LEVEL: +126600 MM TOS
TYPE-B, TOWER-6

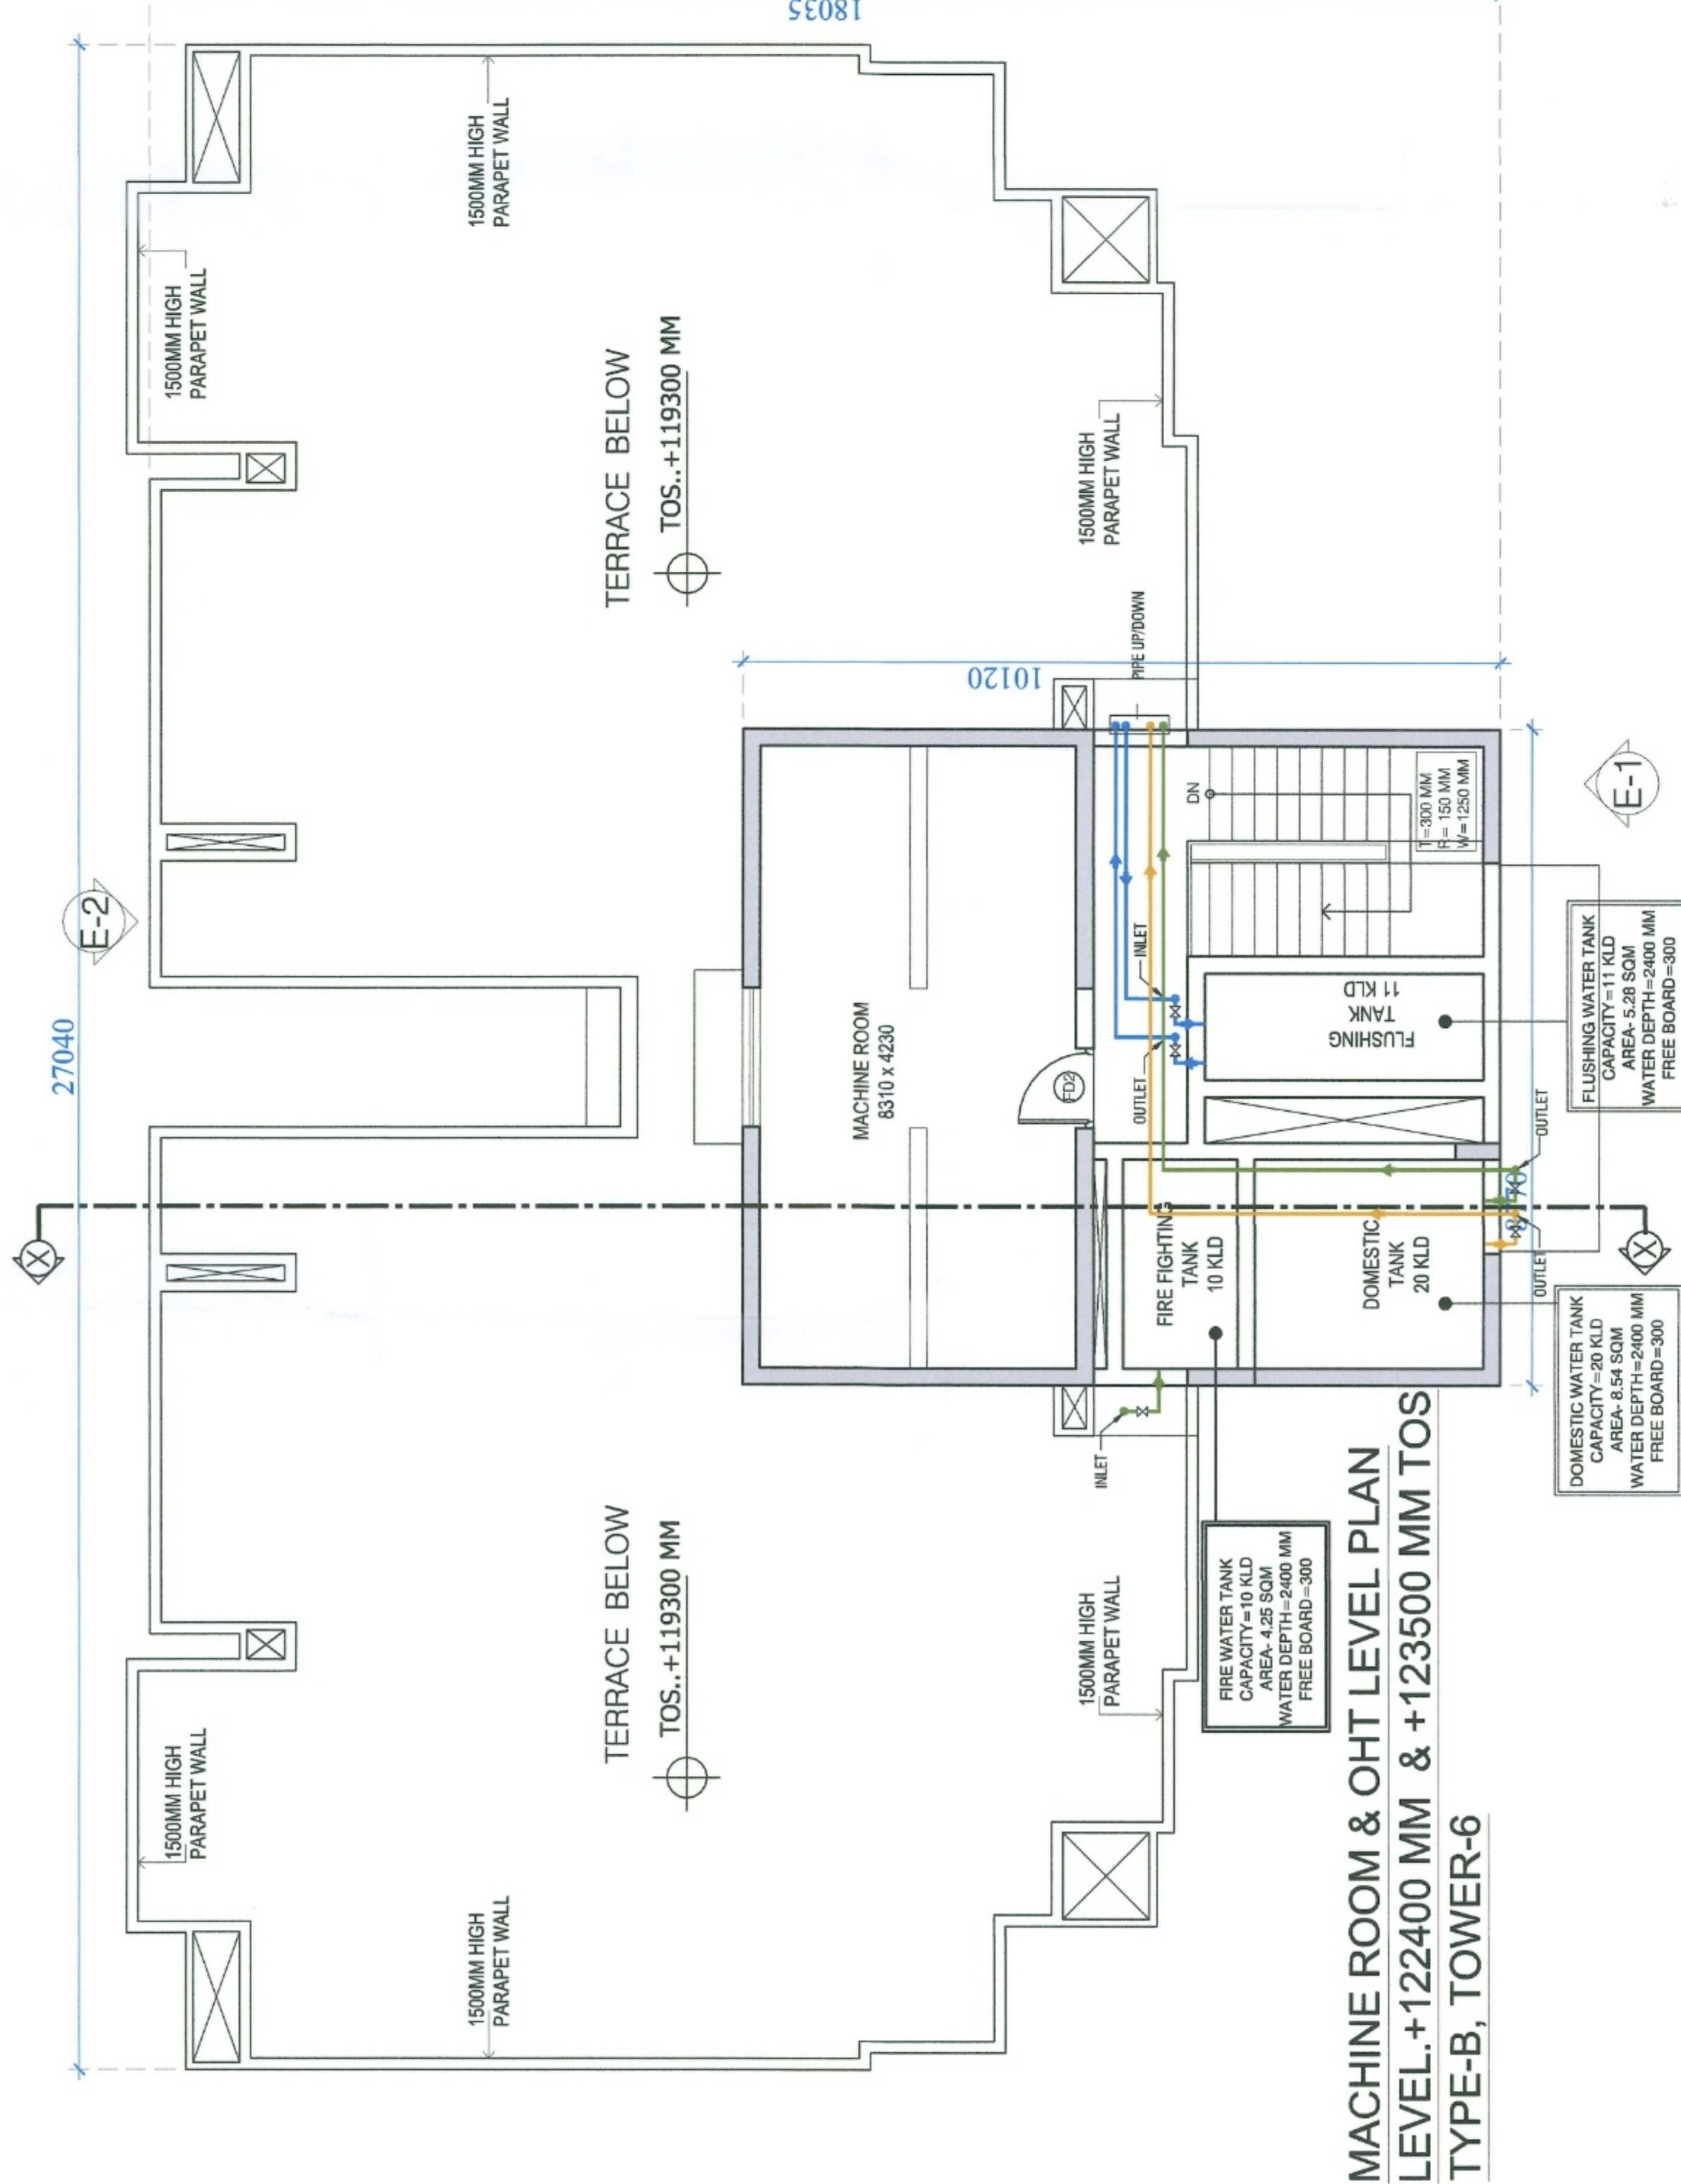

MACHINE ROOM & OHT LEVEL PLAN
LEVEL: +122400 MM & +123500 MM TOS
TYPE-B, TOWER-6

NOTE: 13TH FLOOR NO, IS OMITTED FOR COUNTING PURPOSE.