



DDT (T) MEMBER BPAC


J.D. PA. A.T.P.

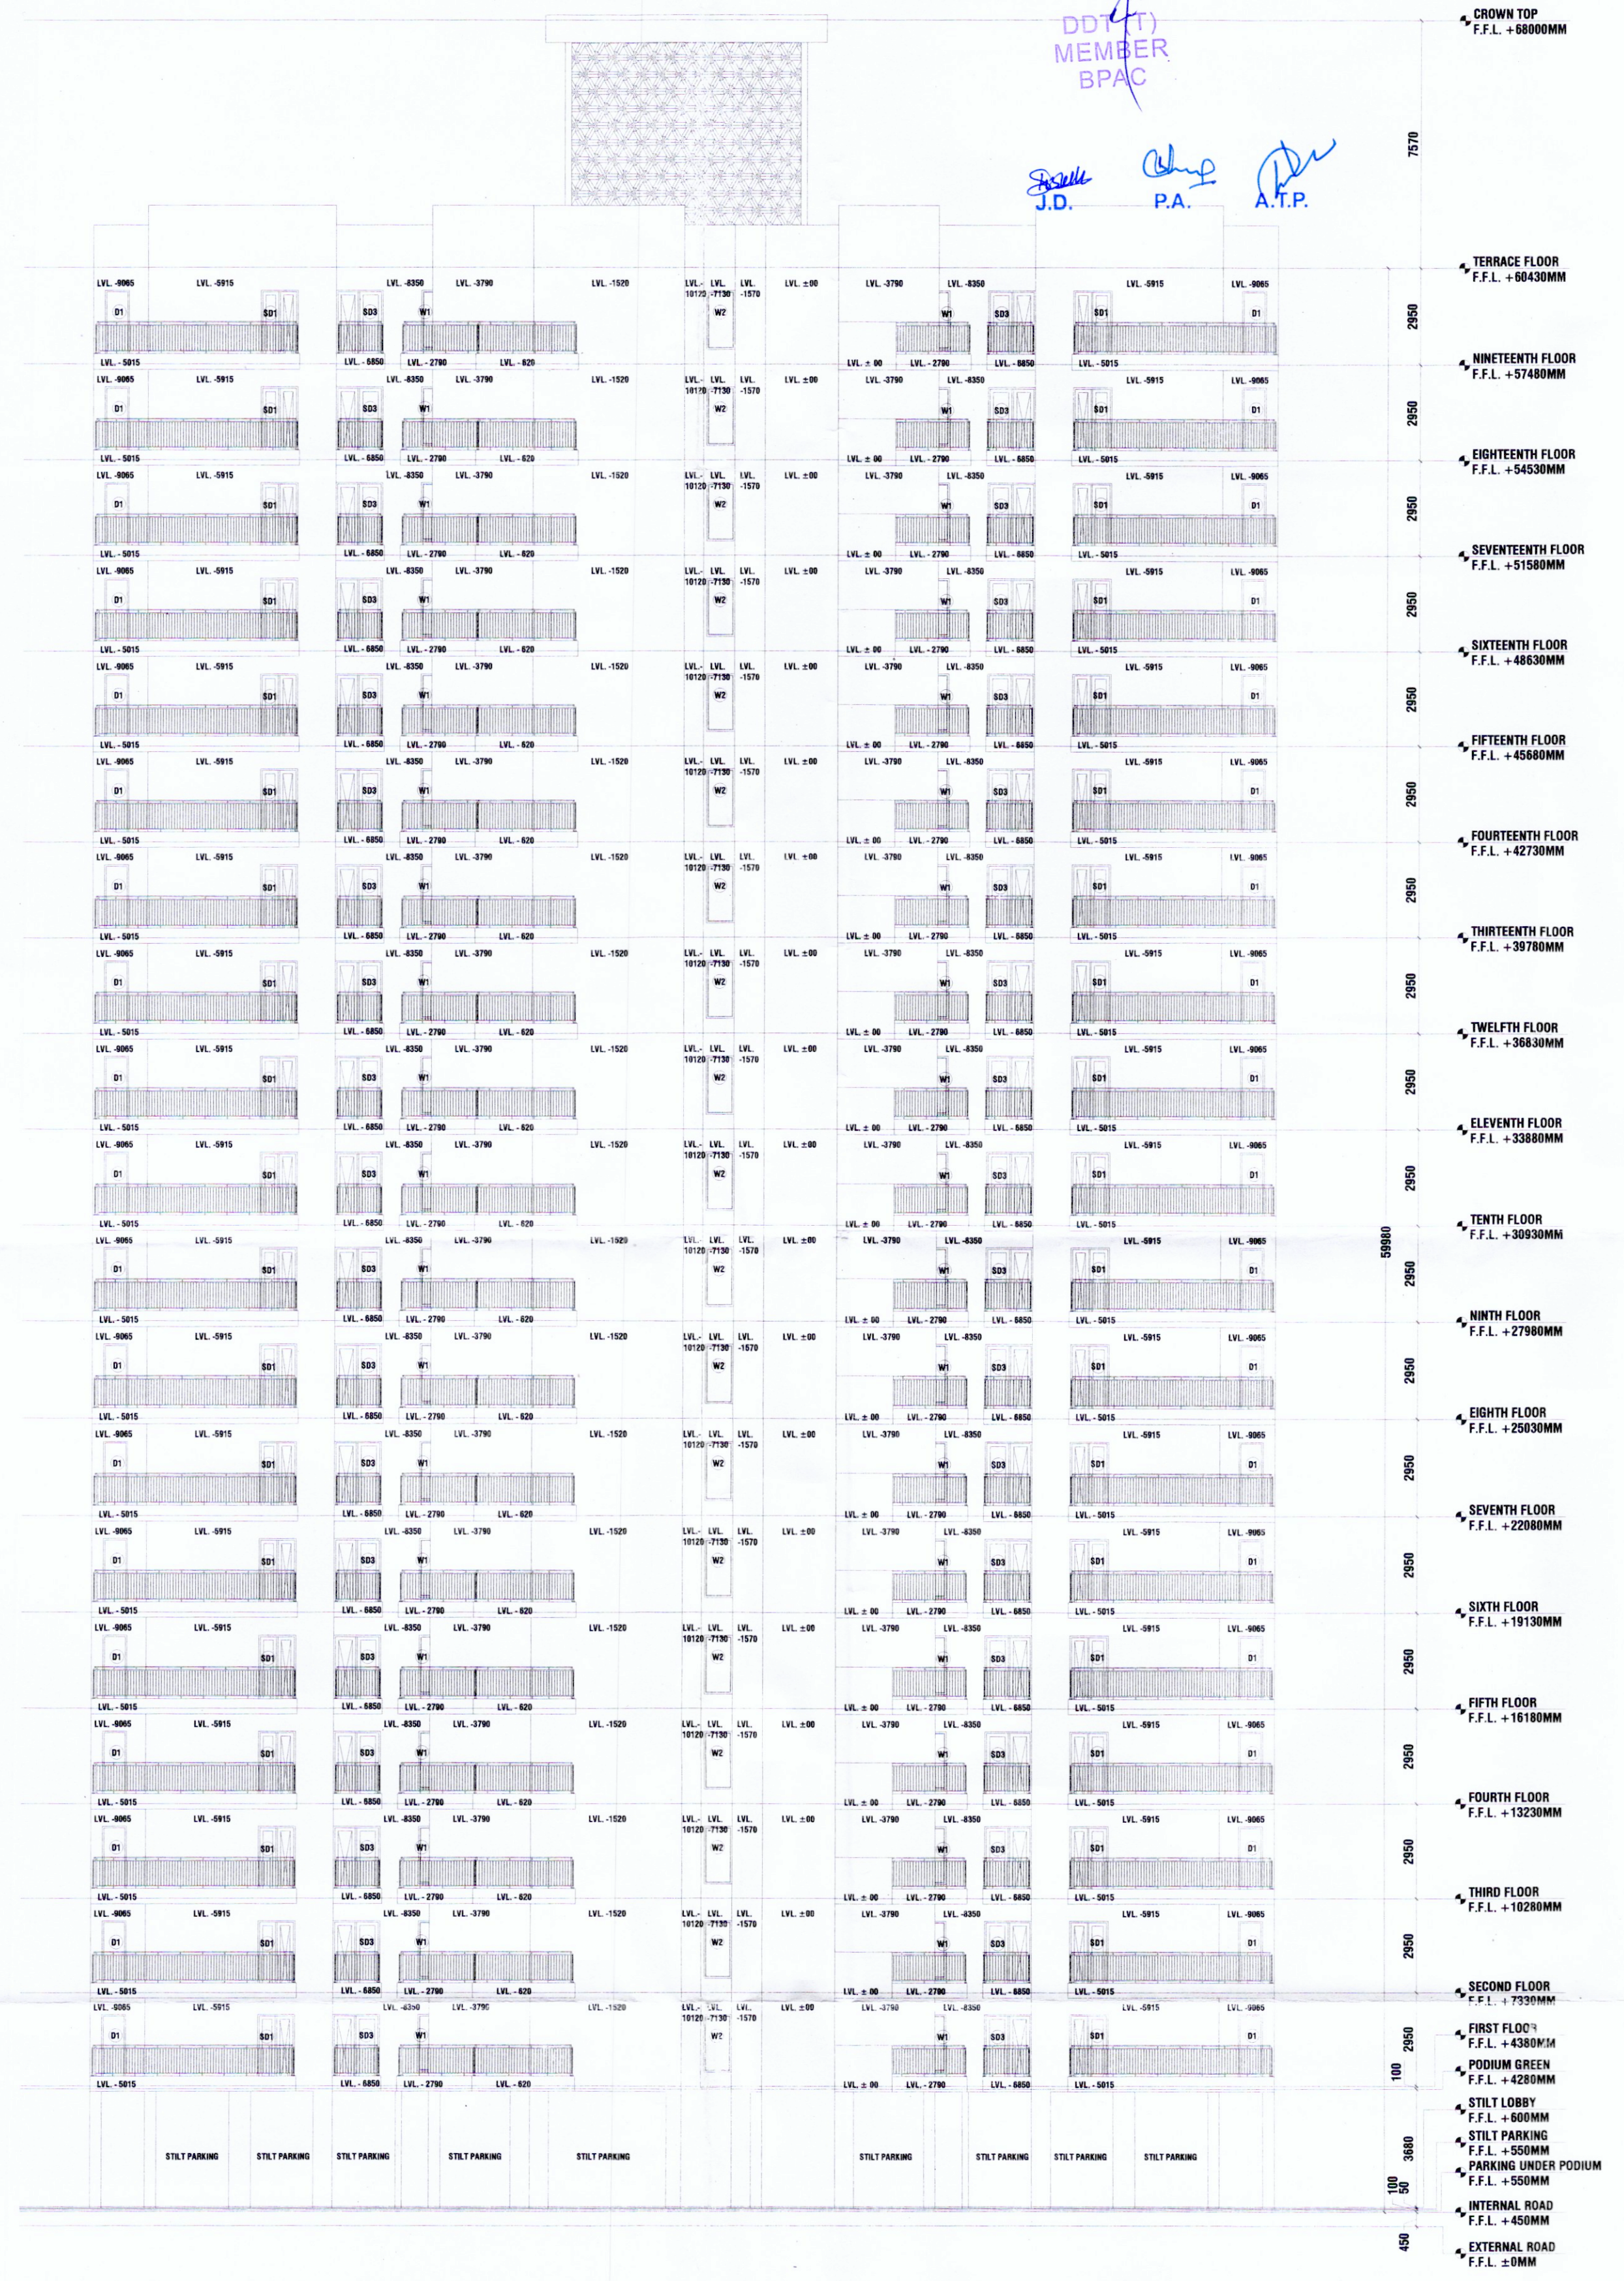

01 ELEVATION A

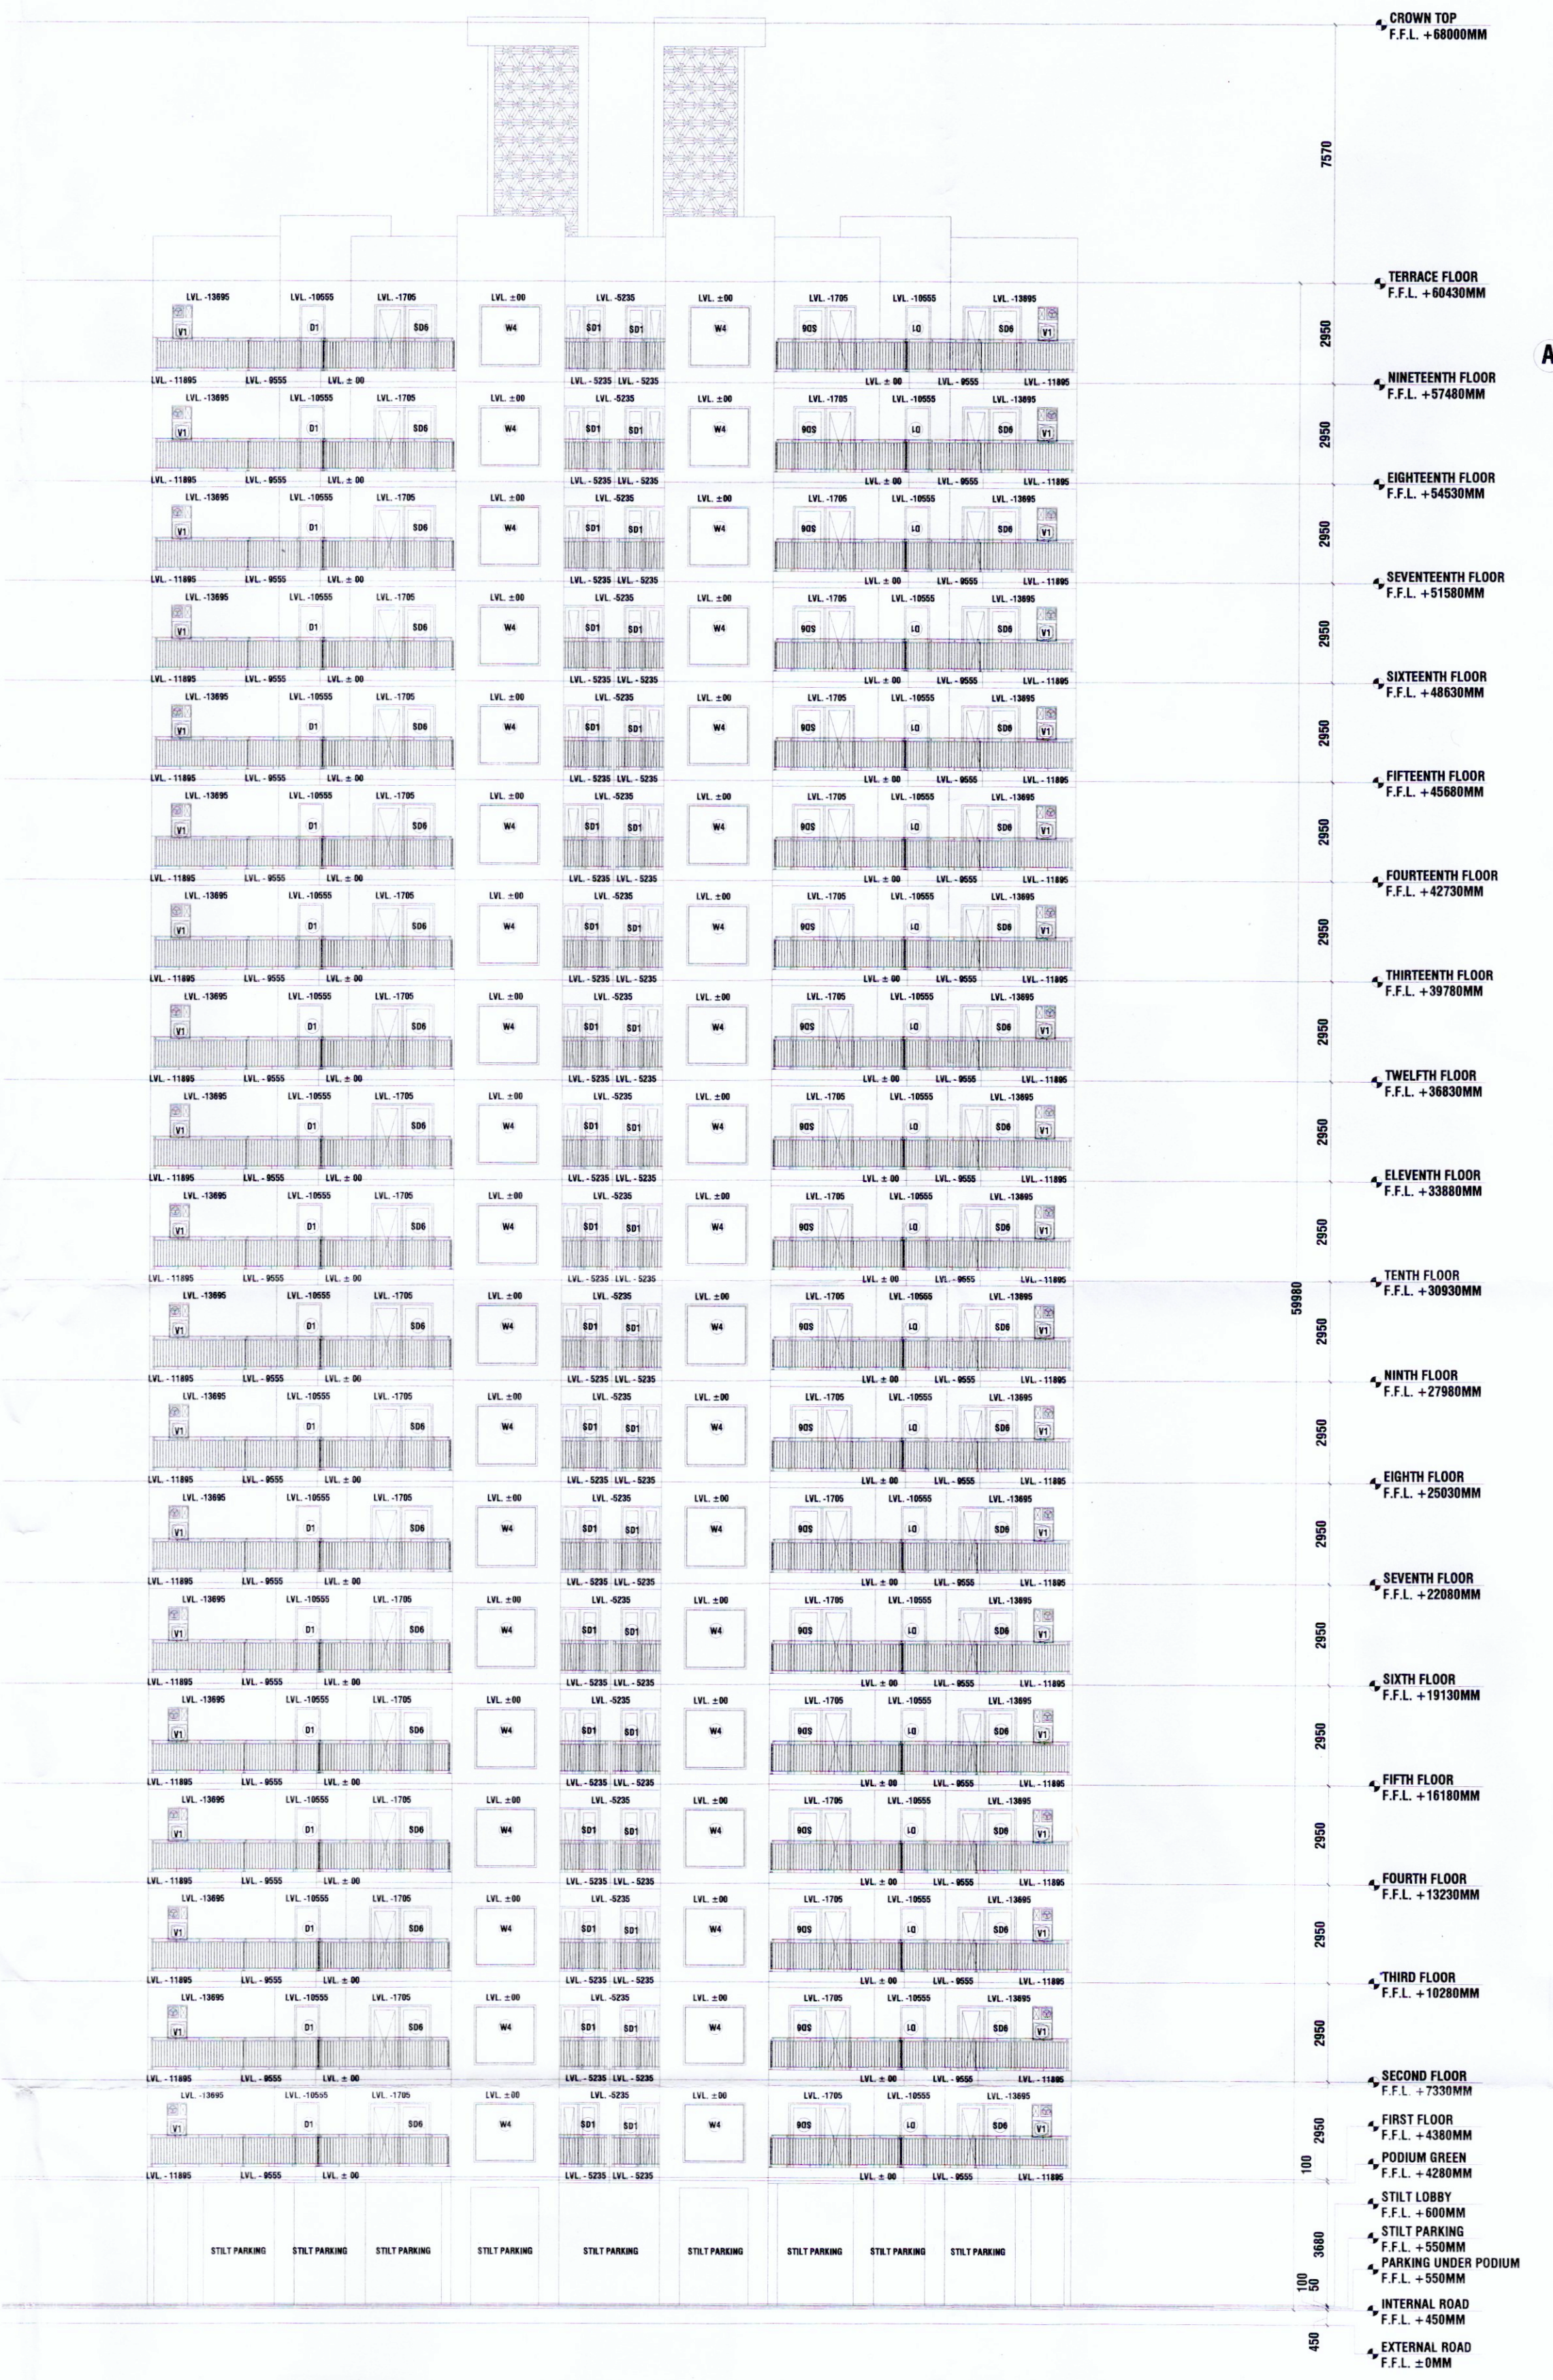

02 ELEVATION B

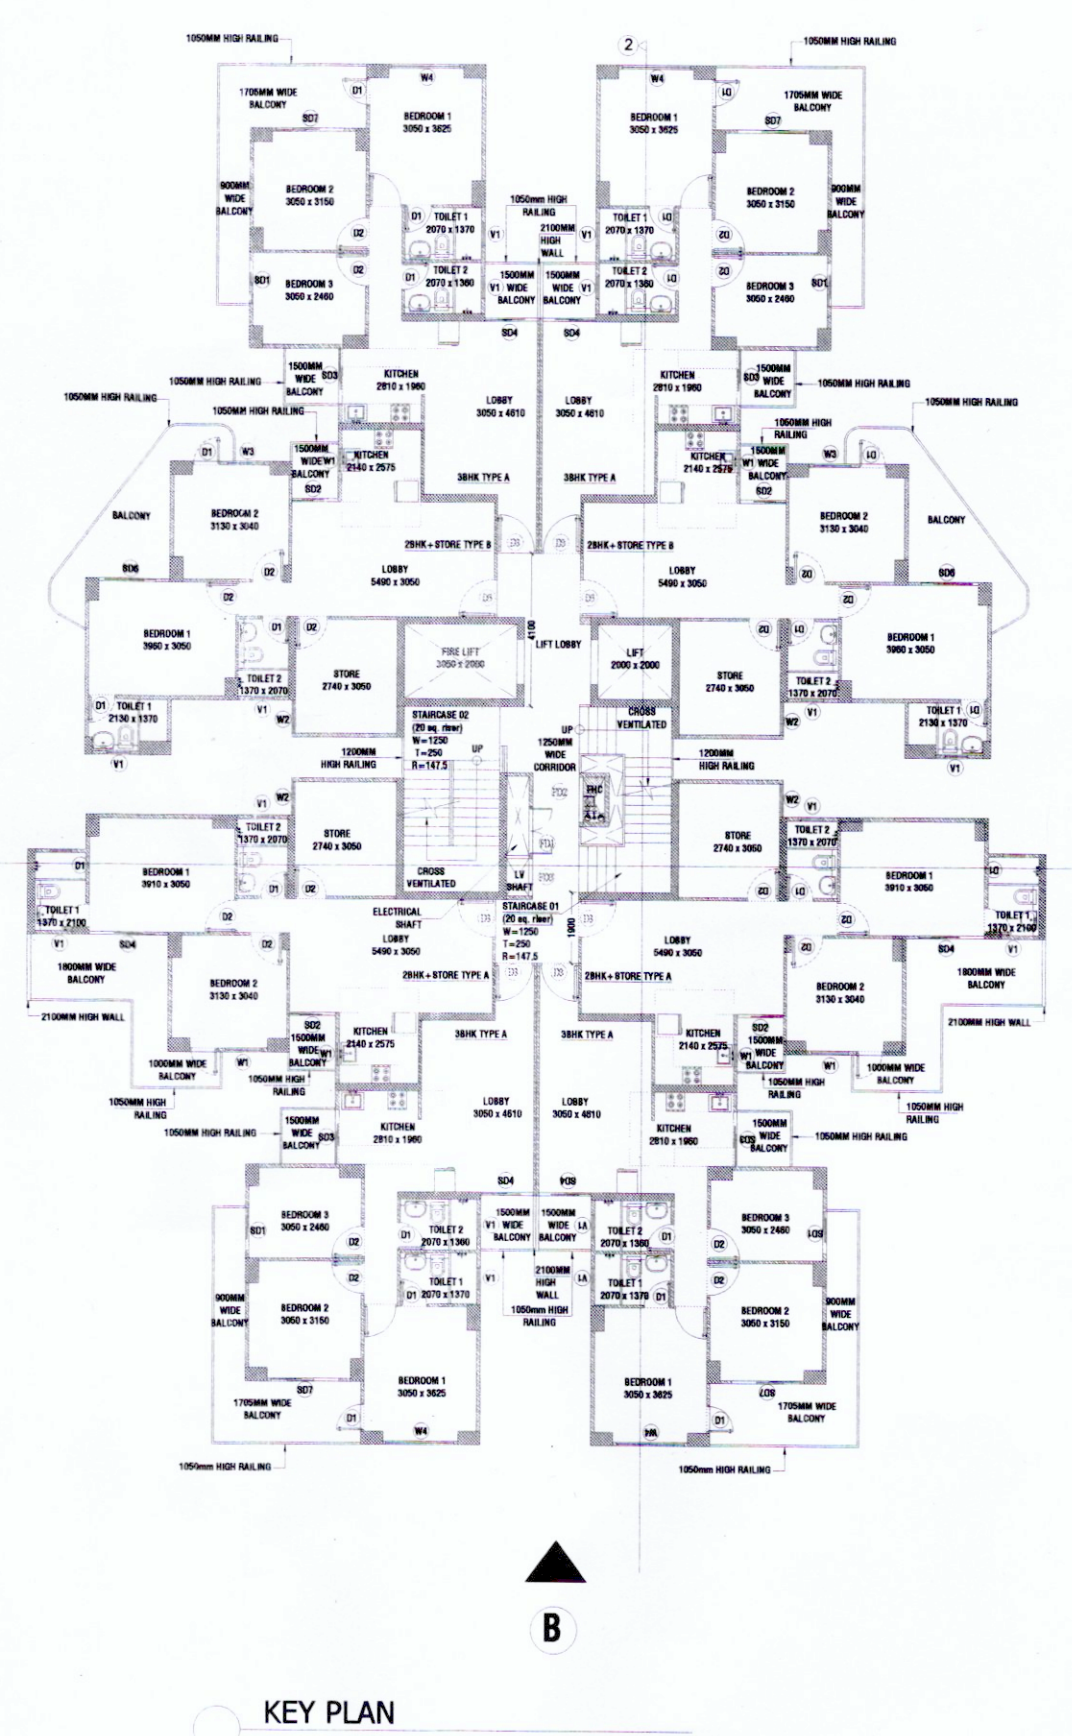

PRINCIPAL ARCHITECT:  
  
 DESIGN FORUM INTERNATIONAL  
 K-47, KAILASH COLONY, NEW DELHI-110048  
 PHONE NO.: 011-46556600

OWNER'S SIGNATURE ARCHITECT'S SIGNATURE  
 Mahira Homes Private Limited ANOJ TEVATIA  
 B. Arch. (Hons.)  
 CA/95/18739

CLIENT: M/S BLOSSOM PVT. LTD.  
 PROJECT: PROPOSED BUILDING PLANS OF AFFORDABLE GROUP HOUSING COLONY ADMEASURING 6.675 ACRES (LICENSE NO.09 OF 2022 DATED 31-01-2022) BEING DEVELOPED IN VILLAGE HARSARU, SECTOR 88-B, GURUGRAM BY M/S BLOSSOM PROPERTIES PVT. LTD. AND OTHER LAND OWNERS IN COLLABORATION WITH M/S MAHIRA HOMES PVT. LTD.

DRAWING TITLE: TOWER - A2-A6 ELEVATIONS  
 SHEET NO. 14  
 SCALE: 1:150  
 DATE: 24.02.2022