
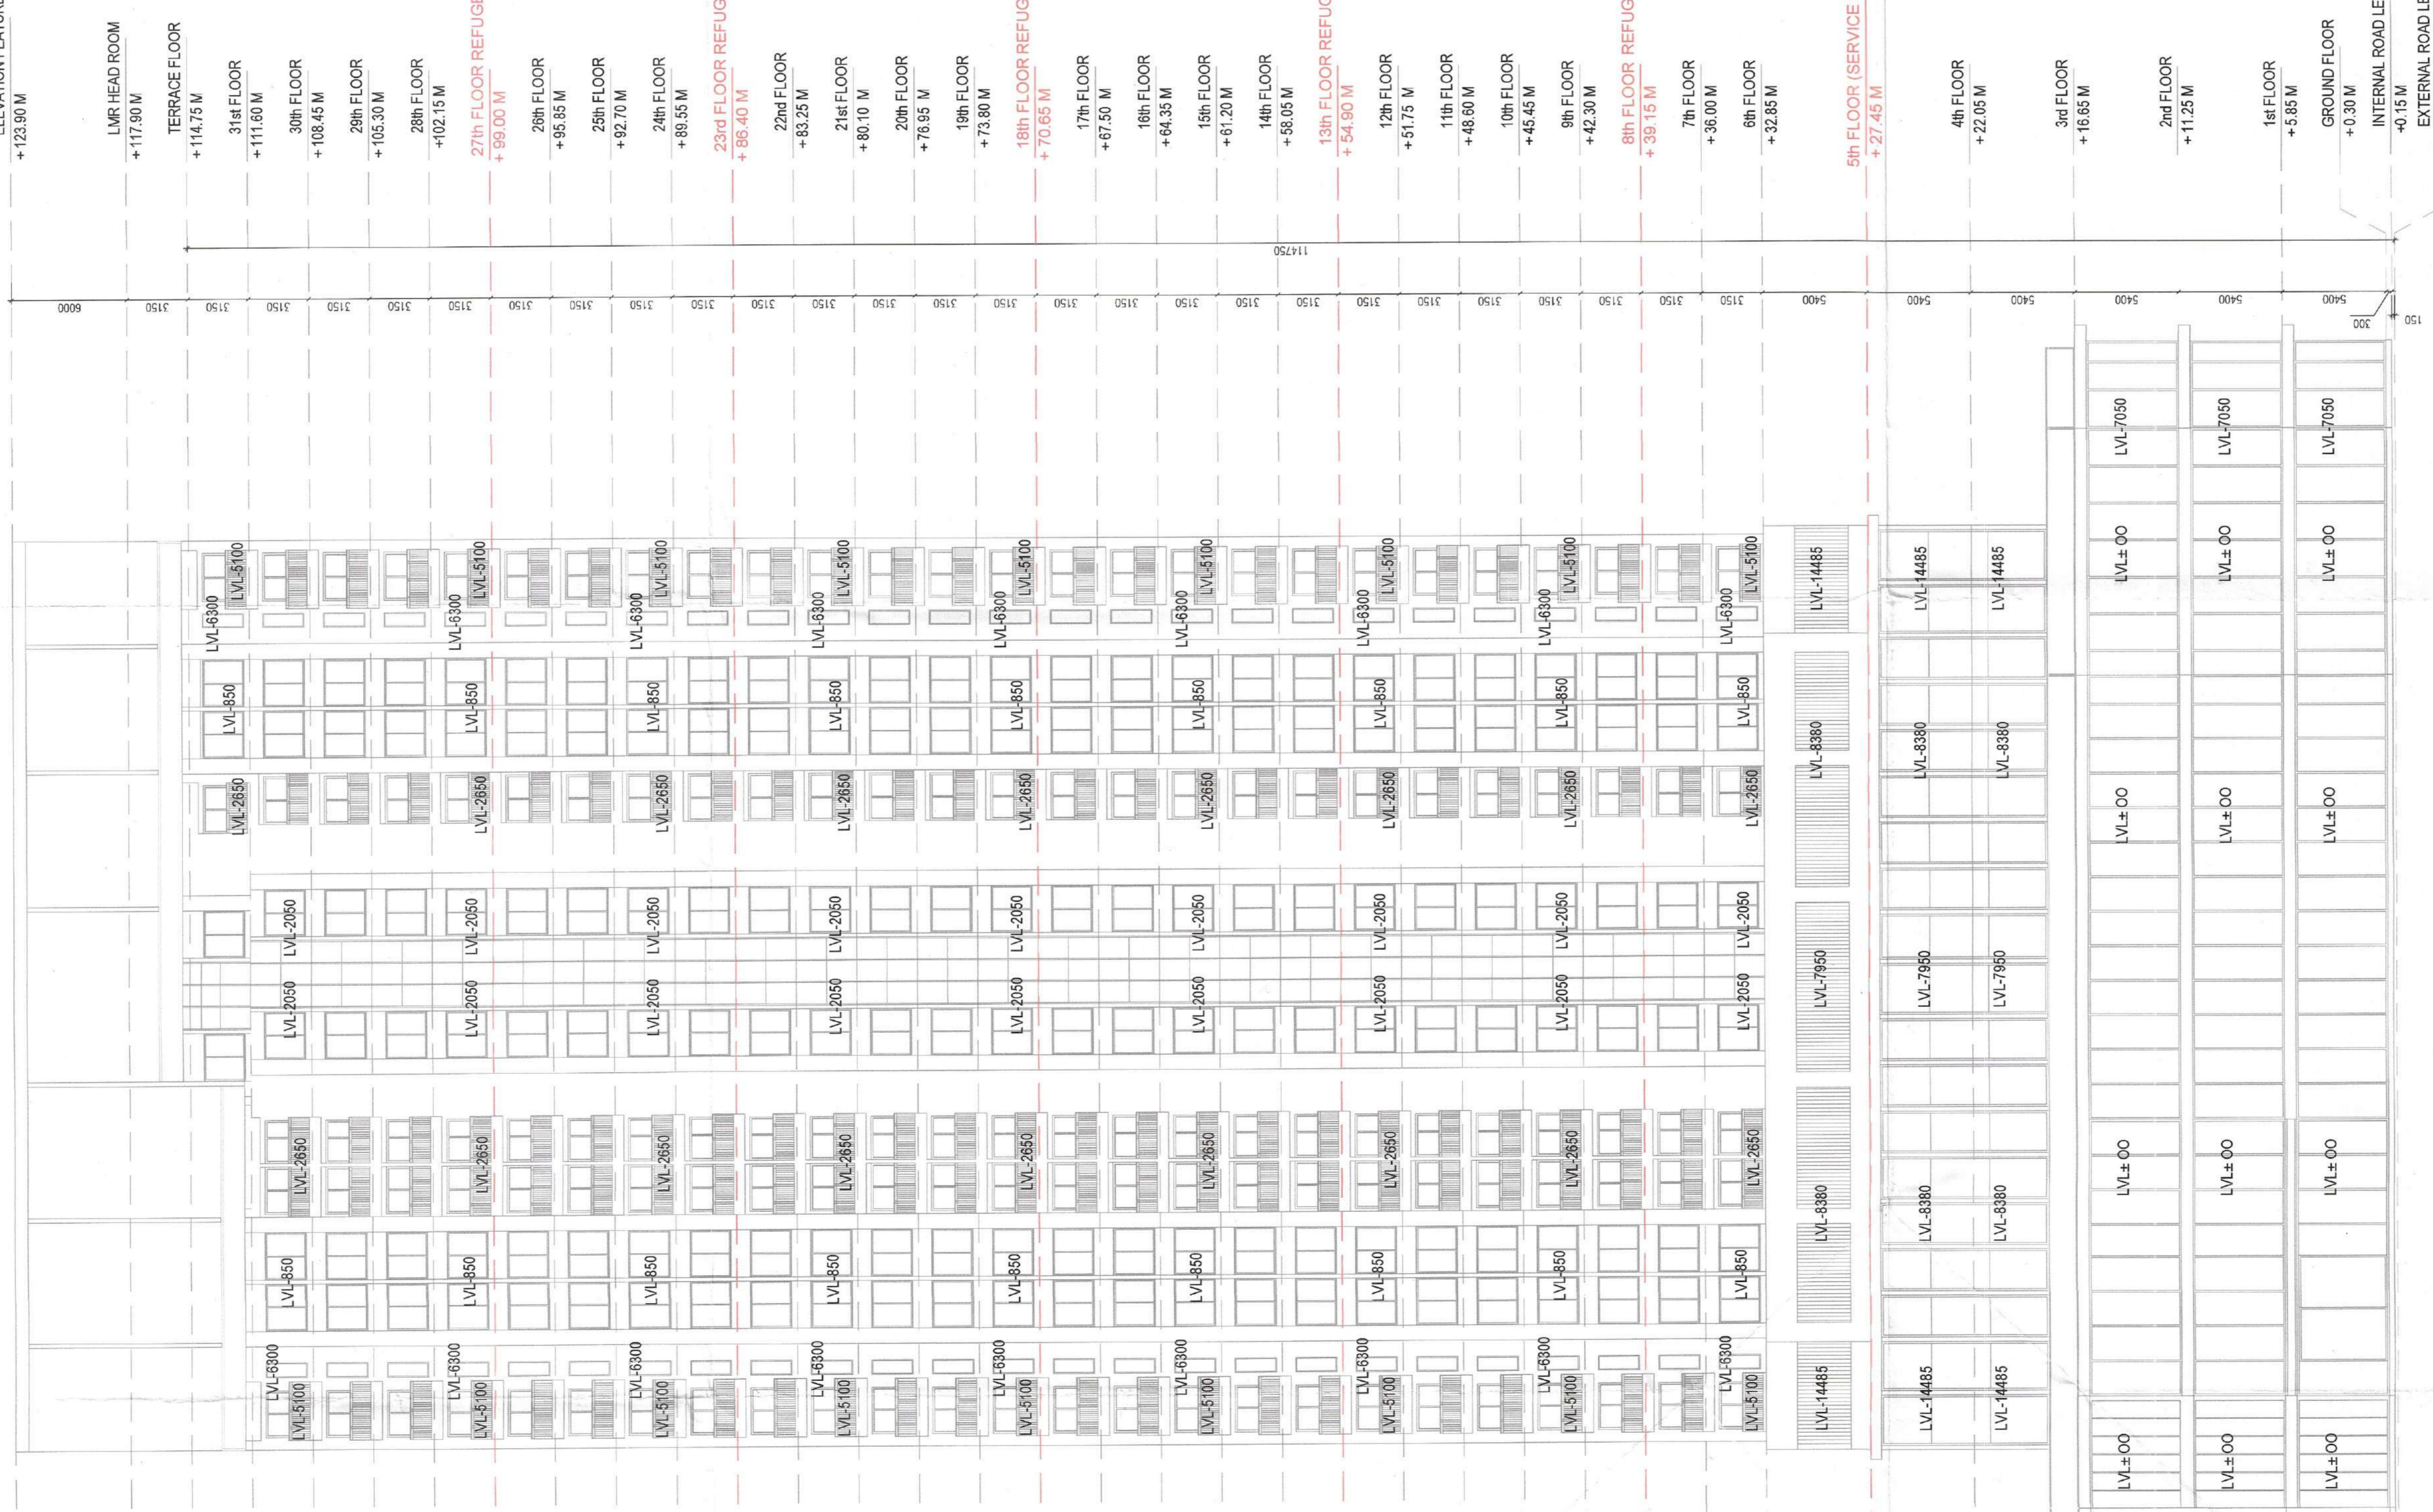




ELEVATION FEATURE
+123.90 M

ELEVATION FEATURE
+123.90 M

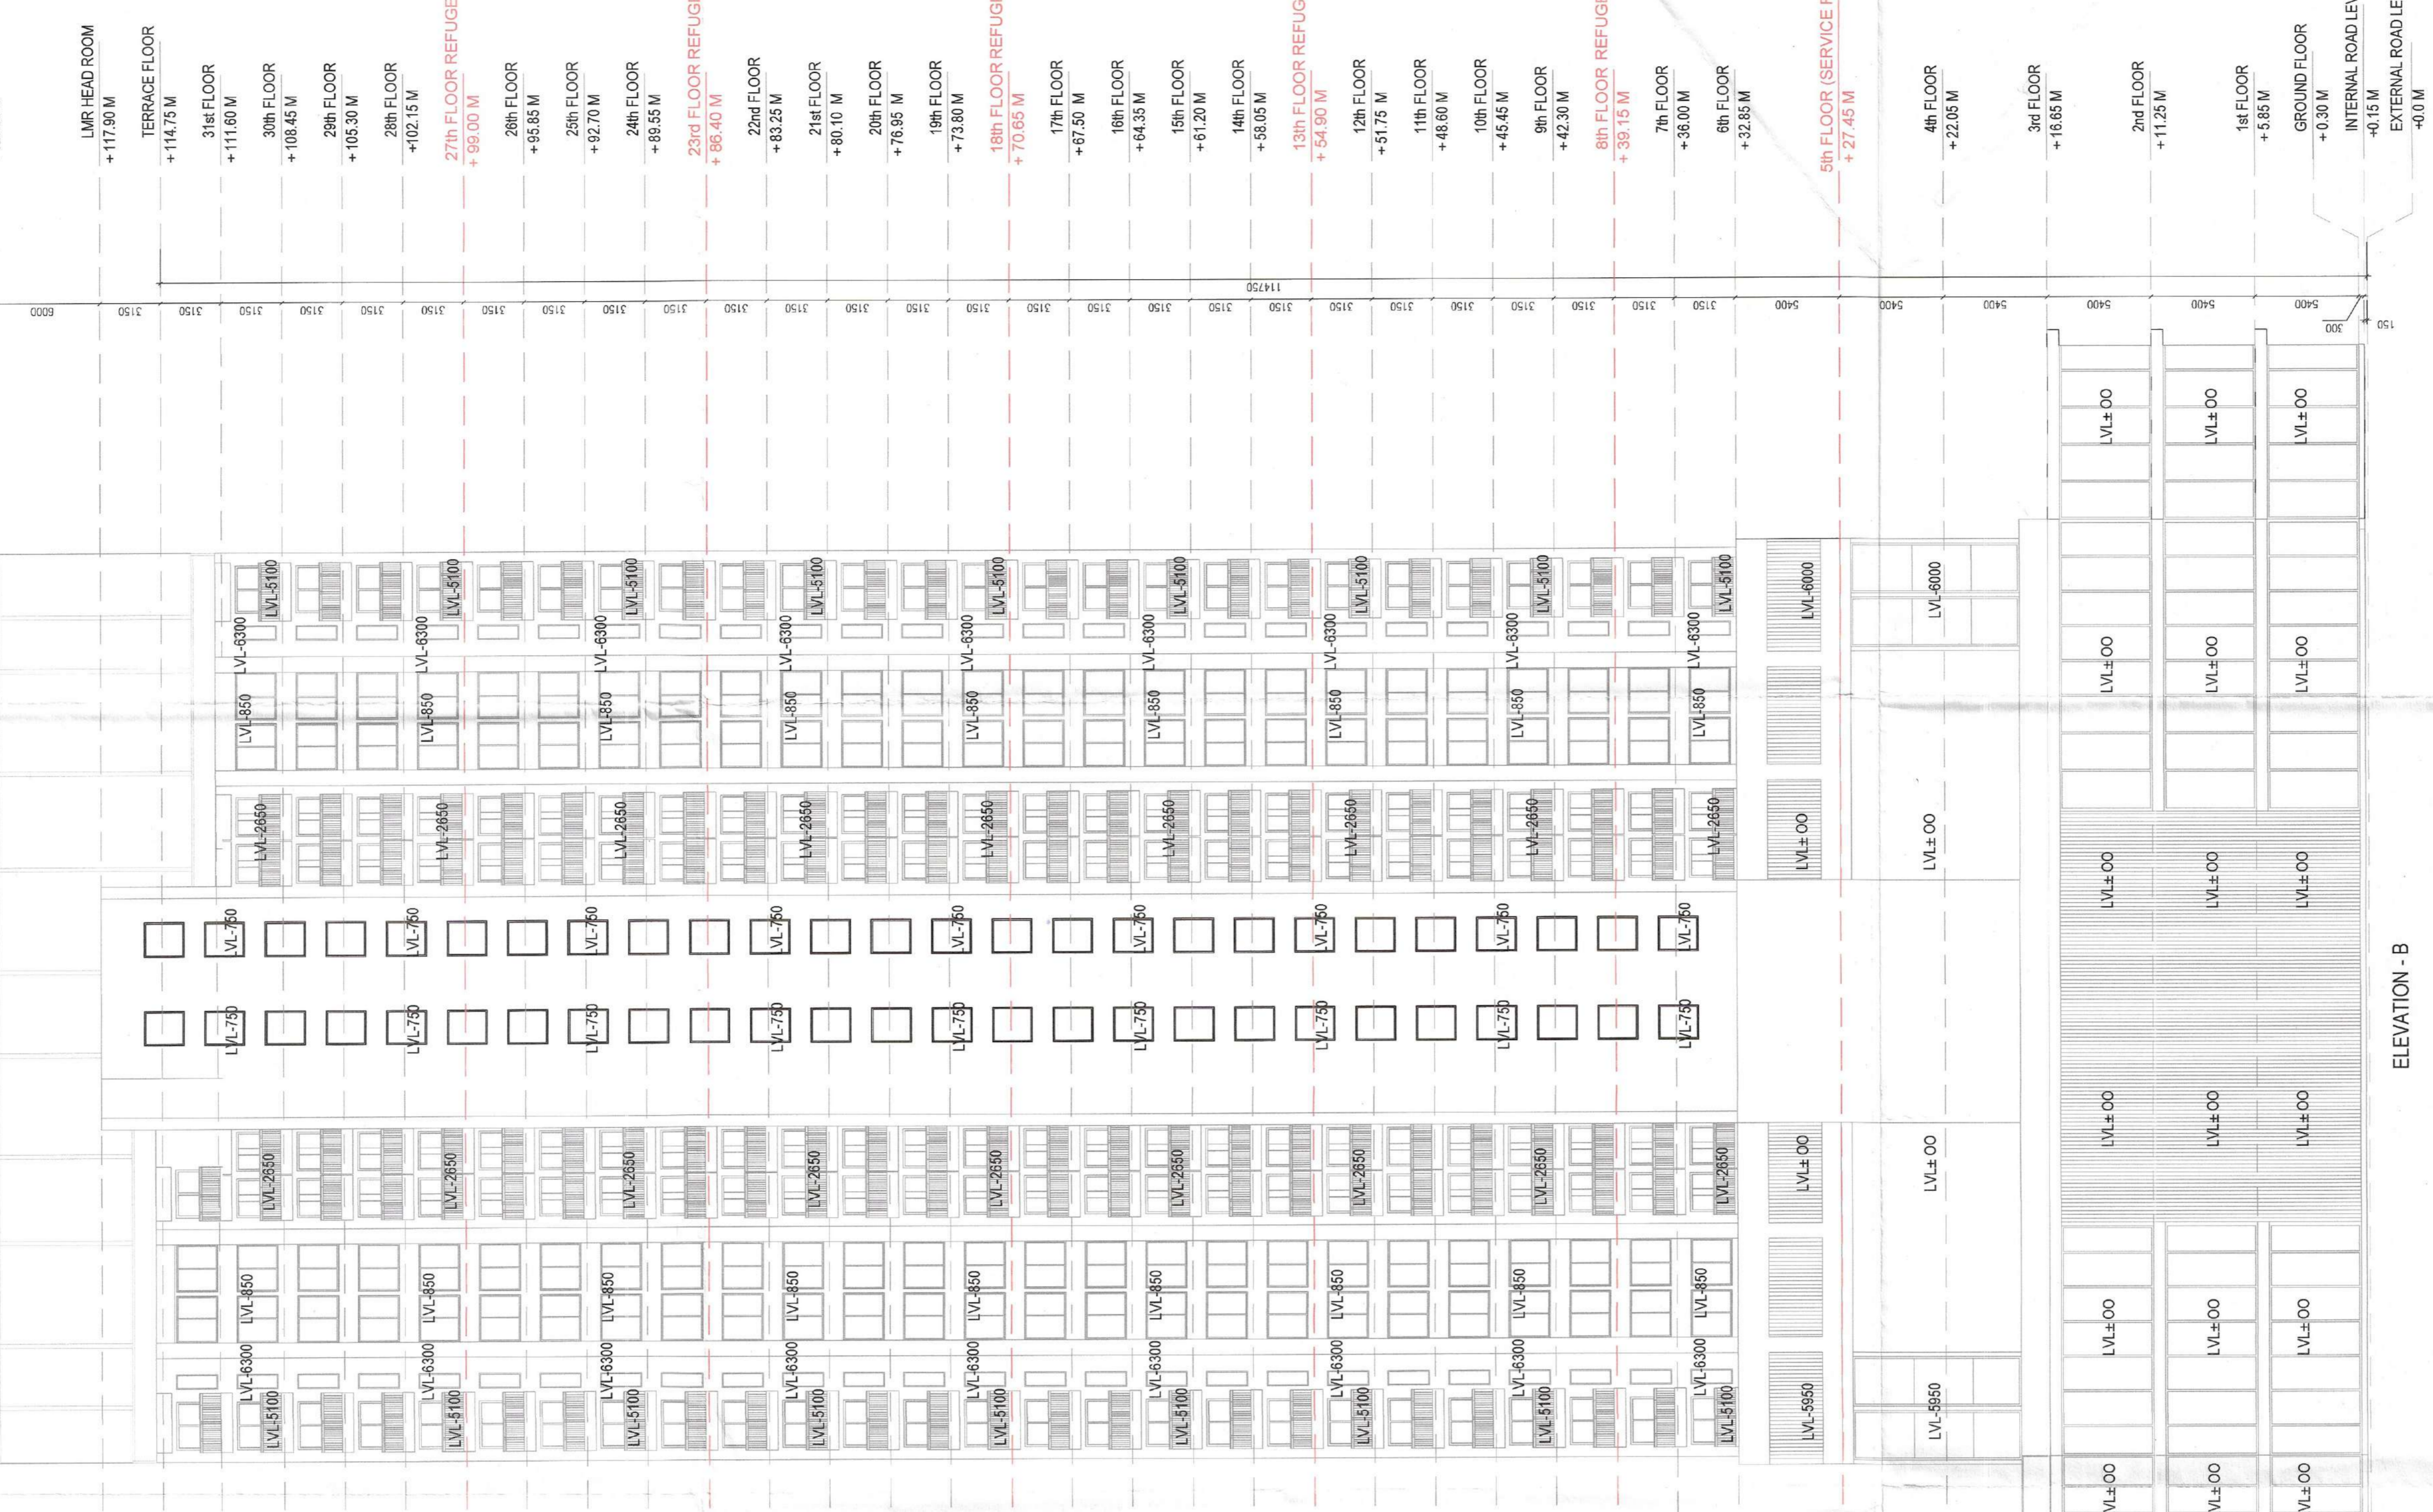

NOTES:
 MECHANICAL VENTILATED & 100% POWER BACKUP.
 AIR CONDITIONING SYSTEM IS BEING PROVIDED.
 ALL TOILETS SHALL BE MECHANICALLY VENTILATED.
 ALL LIFTS SHALL HAVE POWER BACK-UP.
 ALL TOILETS SHALL HAVE MECHANICAL VENTILATION.
 PROVISION OF RELEVANT CODE SHALL BE AS PER
 FIRE/FIGHTING/SAFETY PROVISIONS WILL BE AS PER
 RELEVANT CODE PROVISIONS.
 ALL TOILETS ARE VENTILATED AS PER HARYANA
 BUILDING CODE 2017.
 ALL TOILETS ARE VENTILATED AS PER HARYANA
 BUILDING CODE 2017.
 BUILDING WILL BE DESIGN STRUCTURES AS PER
 HARYANA BUILDING CODE 2017.
 SOLAR PANELS OF REQUIRED CAPACITY SHALL BE PROVIDED
 AS PER HARE DAYZONING NORMS.
 ALL HANDICAP RAMPS WITH RAILING.
 PROVISION OF RELEVANT CODE SHALL BE AS PER
 THE RAINWATER HARVESTING SYSTEM SHALL BE PROVIDED
 AS PER CENTRAL GOVT. WATER AUTHORITY NORMS.
 PROJECT:
 PROPOSED BUILDING PLAN OF COMMERCIAL
 COLONY AN AREA MEASURING 2.03 ACRES
 (LICENCE NO.02 OF 2022 DATED 01/02/2022) IN
 SECTOR-106,GURUGRAM MANESAR URBAN
 COMPLEX BEING DEVELOPED BY SOBHA
 COMMERCIAL PRIVATE LTD (FORMERLY
 KNOWN AS BNB BUILDERS PVT. LTD.) IN
 COLLABORATION WITH SH. AMIT YADAV &
 OTHERS

ASSOCIATE ARCHITECTS



ASSOCIATE ARCHITECTS

GS ASSOCIATES

PLOT NO-408 SEC-37C GURGAON(PH-9560794794)

OWNER'S SEAL & SIGNATURE



ARCHITECT'S SEAL & SIGNATURE



ANIL KUMAR BAWA

MARCH-2025 Scale: 1:200 Drawing No.: E-01

ELEVATION - A & B