



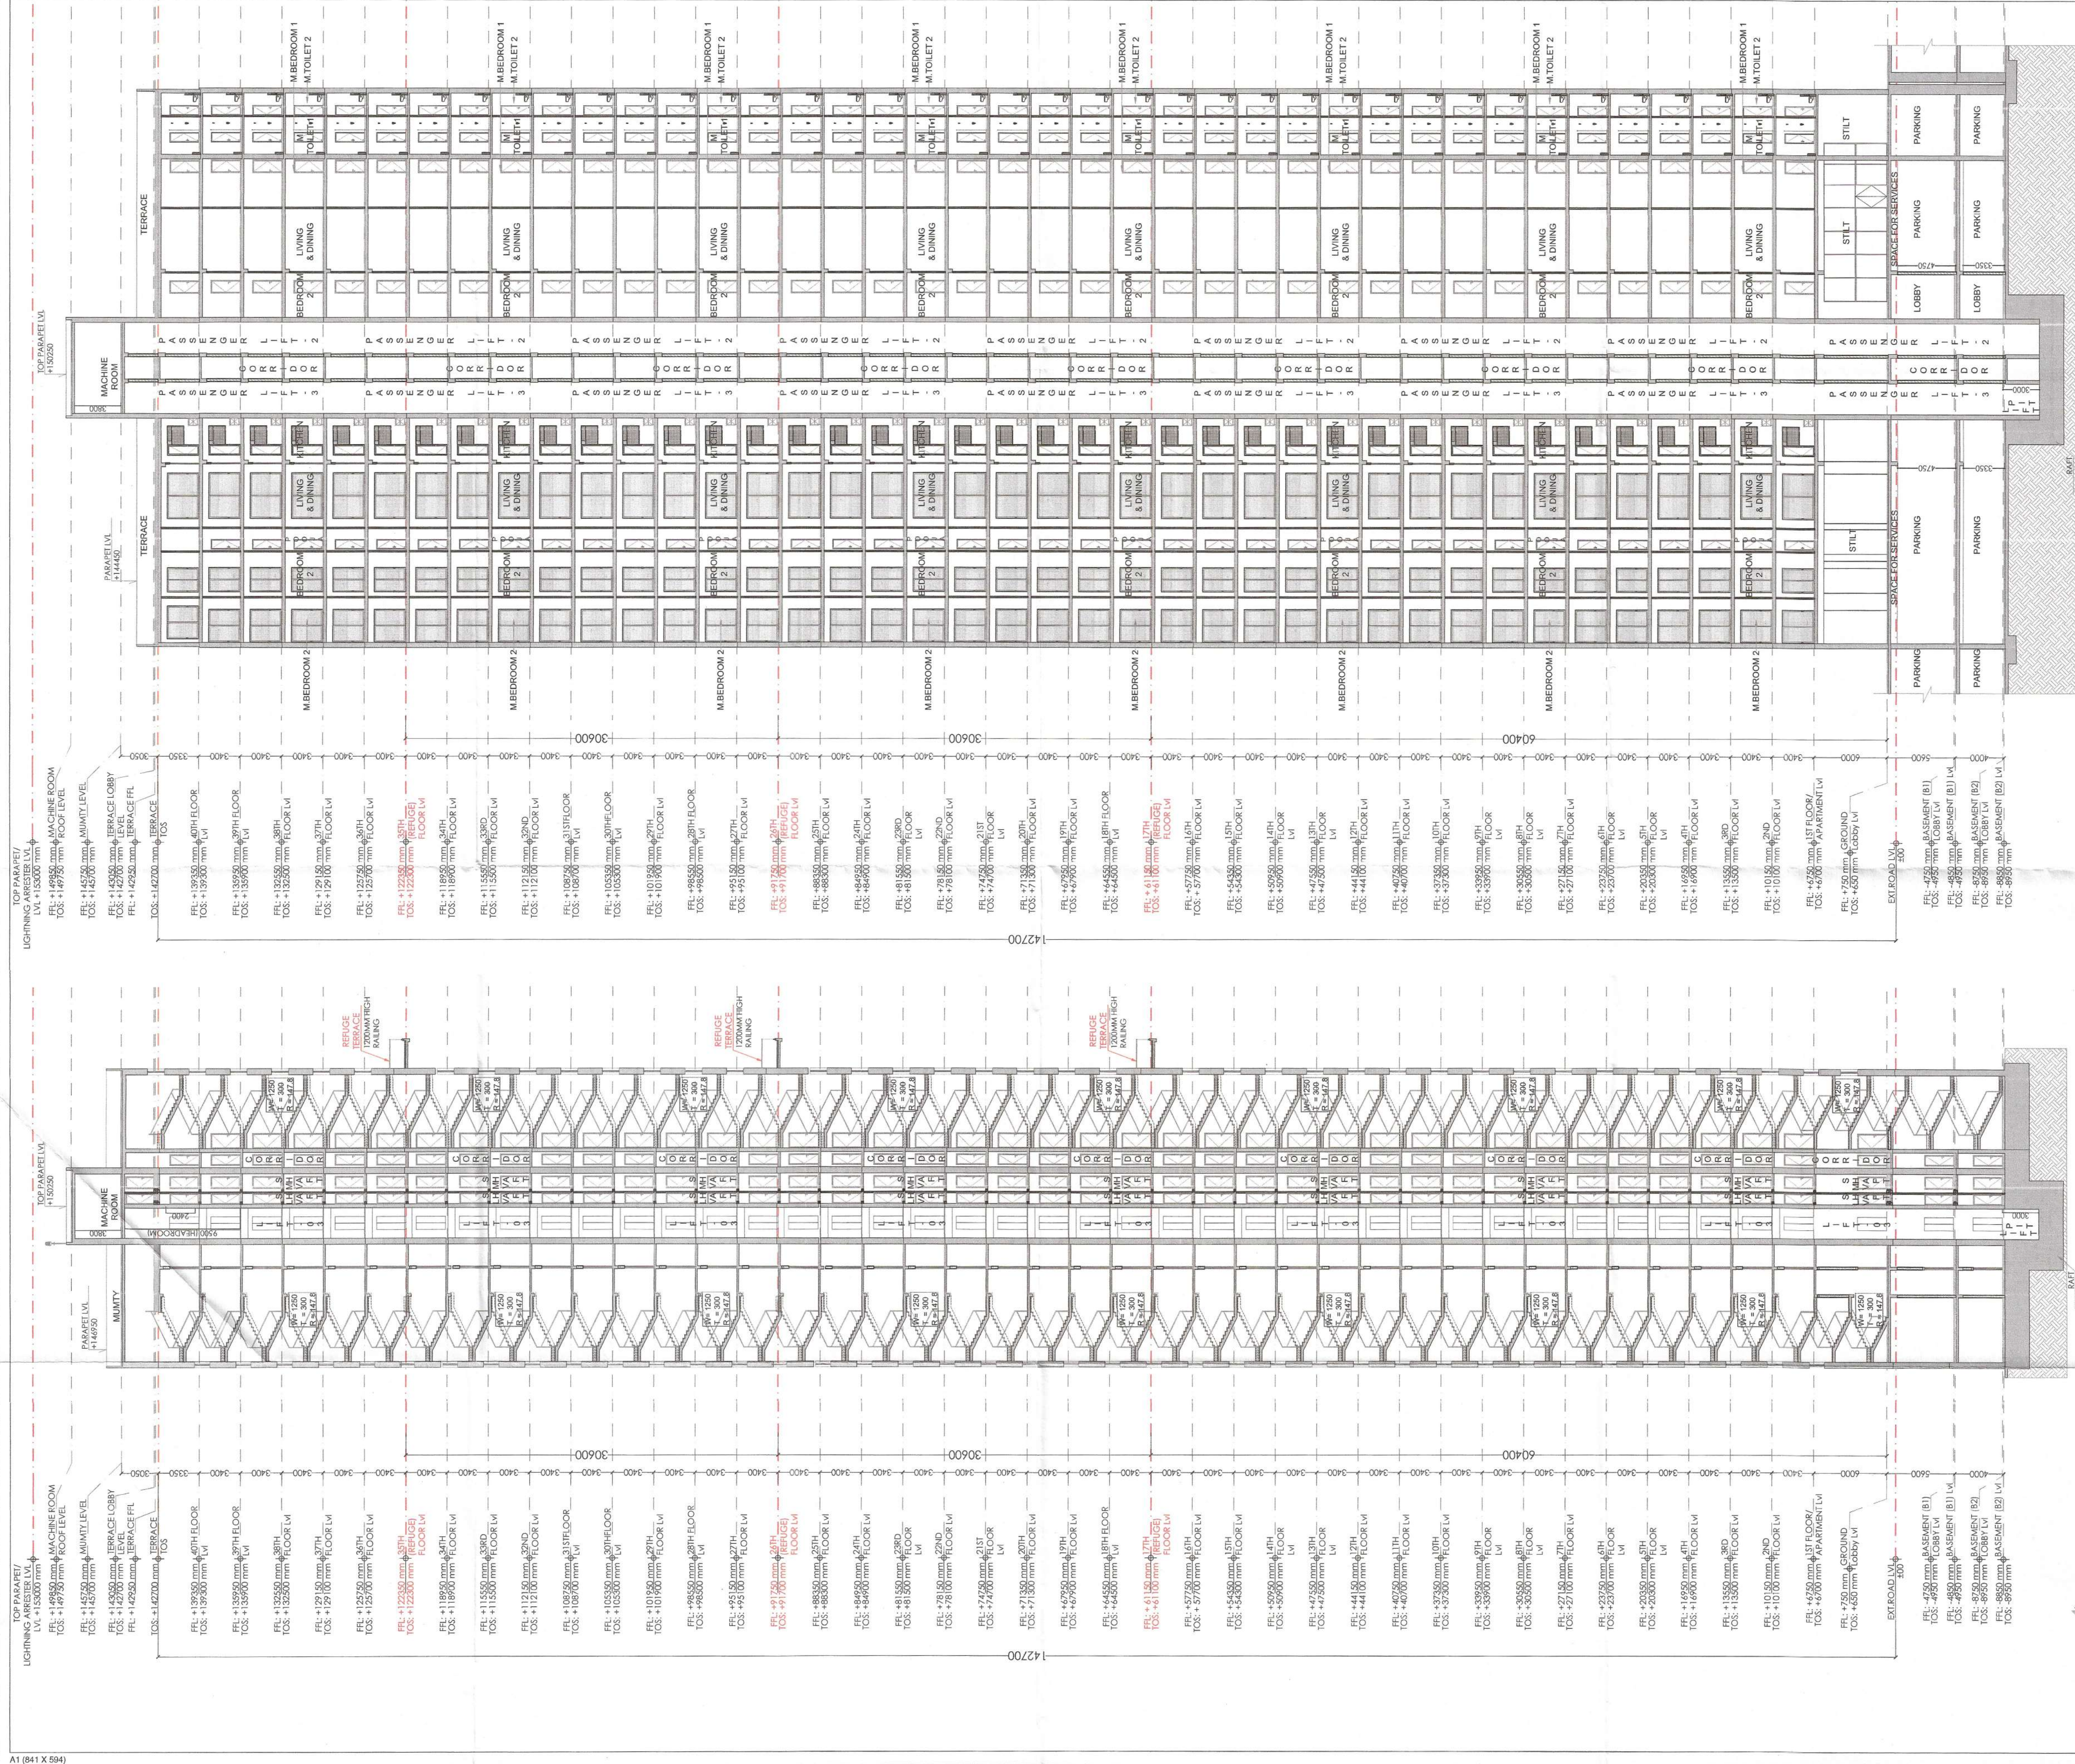

SECTION BB' SCALE 1:250

SECTION AA' SCALE 1:250

This is a "PROVISIONAL BUILDING PLAN" approved only for the purpose of inviting objections from the general public

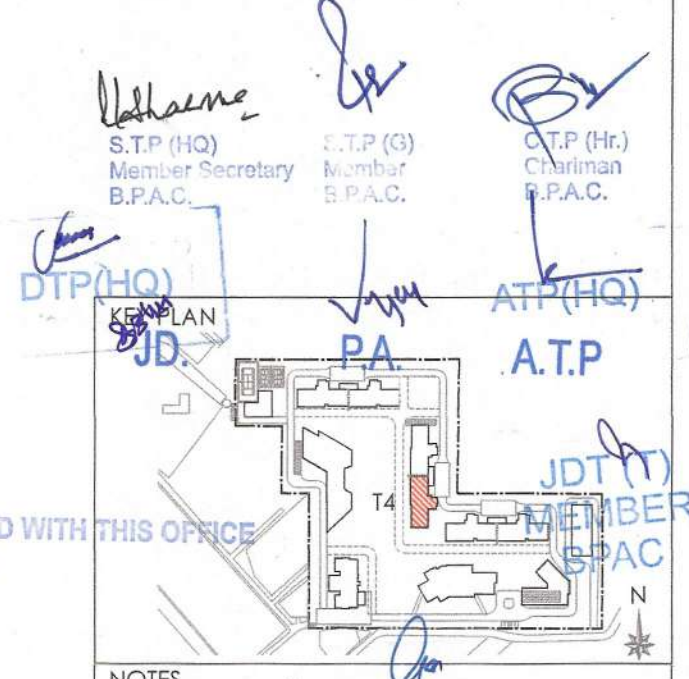

NOTES

CLIENT
Birla Estates Pvt. Ltd. in collaboration with Barmat India Pvt. Ltd.

PROOF CHECK CONSULTANT
Skelton Consultants Pvt. Ltd.
2nd Floor, A-75, Sector 5, Noida, Uttar Pradesh-201301

GEO TECHNICAL CONSULTANT
Cengr's Geotechnica Pvt. Ltd.
A-100, Sector 53, Noida, Uttar Pradesh-201309

STRUCTURES
WHITBY WOOD PRITAMDASANI, MUMBAI
Unit 1101 | Loda Supreme | Powai, Andheri (East) | Mumbai-400072 | Maharashtra | India
T: +91-9820-186879
m.pritamdasani@whitbywood.com

MEP
SNC, SUNIL NAYYAR CONSULTING ENGINEERS LLP
206-206A & 305A-305B, 2nd & 3rd Floor
Sector 54 | Gurgaon-122002 | Haryana | India
T: +91-124-4803800
Email: sncgurgaon@snc.co.in

LANDSCAPE
SWA, LAGUNA BEACH
5701 Gleneyre Street | Laguna Beach | California-92653 | USA
T: +1.949.497.5471 | D: +1.949.607.0174 | www.swagroup.com

ARCHITECTS
Arcop Associates Pvt. Ltd.
Plot- 36B, Sec-32, Gurgaon-122001
Ph: 26242050, 26242169
Montreal, Toronto, New-Delhi, Boston

PROJECT
REVISED BUILDING PLAN OF GROUP HOUSING COLONY LICENCE NO 116 of 2011 AREA MEASURING 13.275 ACRES IN SECTOR-51 - 32A, GURGAON BEING DEVELOPED BY BIRLA ESTATES PVT LTD IN COLLABORATION WITH M/S BARMAT INDIA PVT. LTD.

ARCHITECT'S SIGNATURE
[Signature]
Authorized Signatory

DRAWING TITLE
GROUP HOUSING COLONY [TOWER-T4]

SECTION AA', BB'

AR-T4-301