



- Note :-
1. BUILDING HAS AUTOMATIC SPRINKLER SYSTEM WHEREVER REQUIRED BY NBC.
 2. BUILDING WILL BE DESIGNED (STRUCTURES) AS PER RELEVANT IS CODES FOR EARTH QUAKE RESISTANCE.
 3. ALL TOILET & KITCHEN HAVE PERMANENT VENTILATION /EXHAUST
 4. ALL BUILDINGS ARE NATURALLY VENTILATED AND WHERE EVER REQUIRED MECHANICAL VENTILATION IS PROPOSED WITH 100% POWER BACKUP.

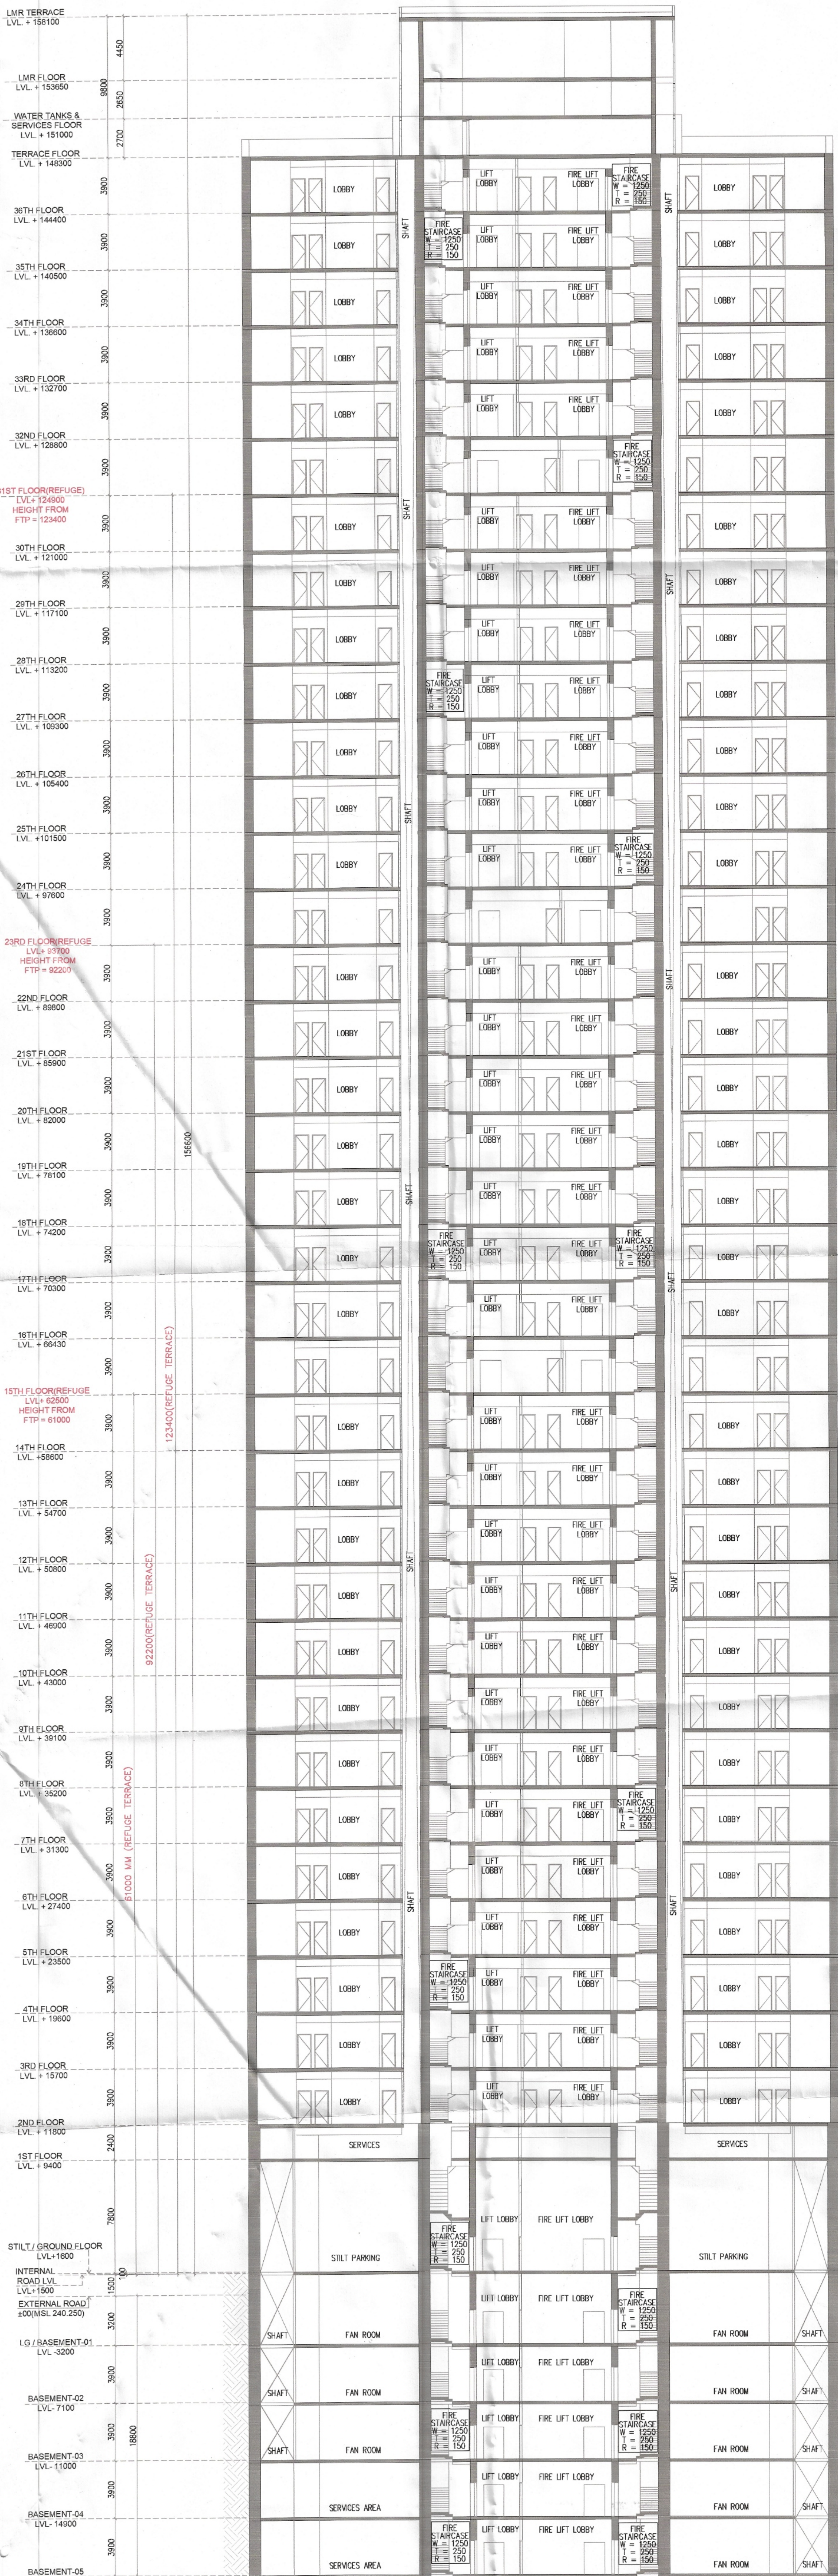

SECTION - 1
TOWER - C

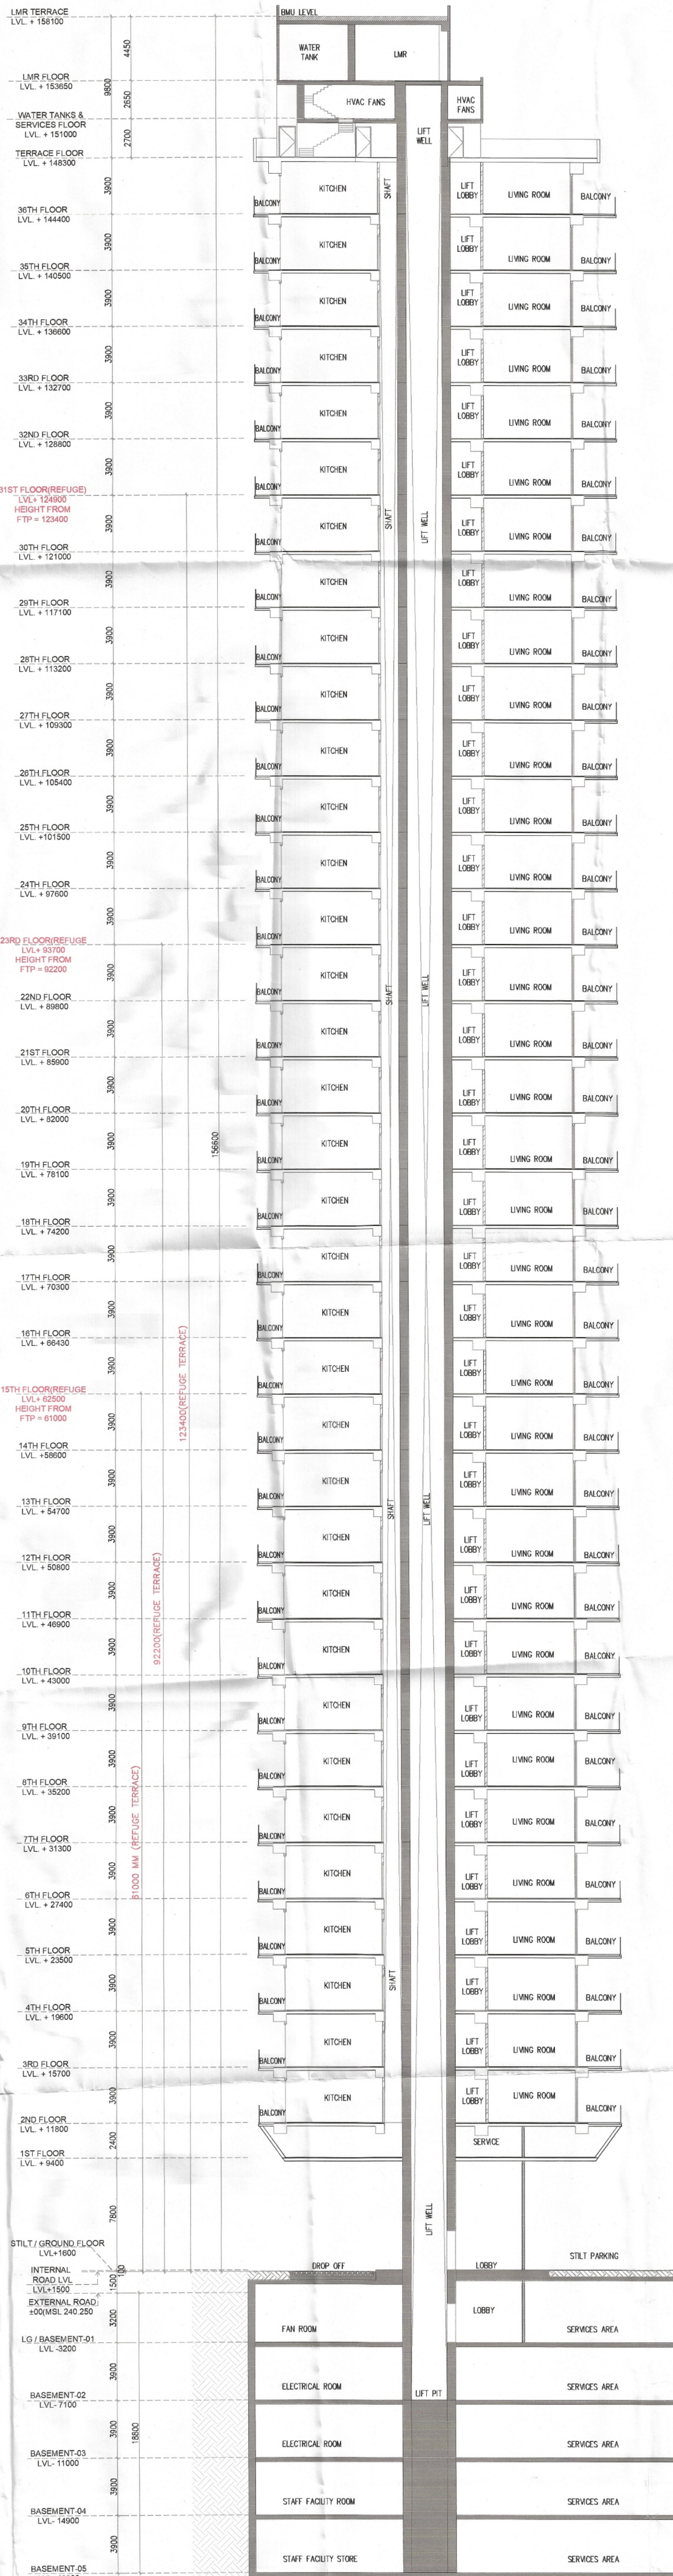

SECTION - 2
TOWER - C

Project
PROPOSED BUILDING PLAN OF MIXED LAND USE COLONY (95% RESIDENTIAL & 5% COMMERCIAL) UNDER TOD POLICY AREA MEASURING 14.81875 ACRES (LICENCE NO. 69 OF 2025 DATED 12.05.2025) IN SECTOR-58, GURUGRAM BEING DEVELOPED BY OBEROI REALTY LIMITED.

Client
OBEROI REALTY LIMITED
Commerz 3rd Floor, International Business Park, Oberoi Garden City, Off Western Express Highway, Goregaon East, Mumbai 400063, India.

Architects:
PARK + ASSOCIATES
200, Braddell road block D
05-51 bca braddell campus
Singapore 579700
T: +65 6282 0604
www.parkassociates.com.sg

Associate Architects:



SBA Design N Code LLP
Architecture-Codes-Interiors
(Formerly known as RIMS)
Plot no. 10 A&B, Bhawani Kunj,
Behind D2,Vasant Kunj,
New Delhi-110070.
Mob.: 9810791652,981107209

Sanctioned by:
STP (HQ) Master Society BPAC
STP (G) Member BPAC
C.T.R (H) Chairman BPAC
ATP (HQ) ATP

Sanctioned by:
ATP (HQ) ATP
FSD (HQ) Member BPAC
FSD (HQ) Member BPAC
DINESH KUMAR (PA(HQ))

ARCHITECT'S SEAL & SIGNATURE
OWNER'S SEAL & SIGNATURE

JAN.-2026
Drawing Title:-
SECTION-1 & 2
TOWER-C

Scale: 1:150
8%

Drawing No:-
SC-01

OBEROI
03-06-05.26