




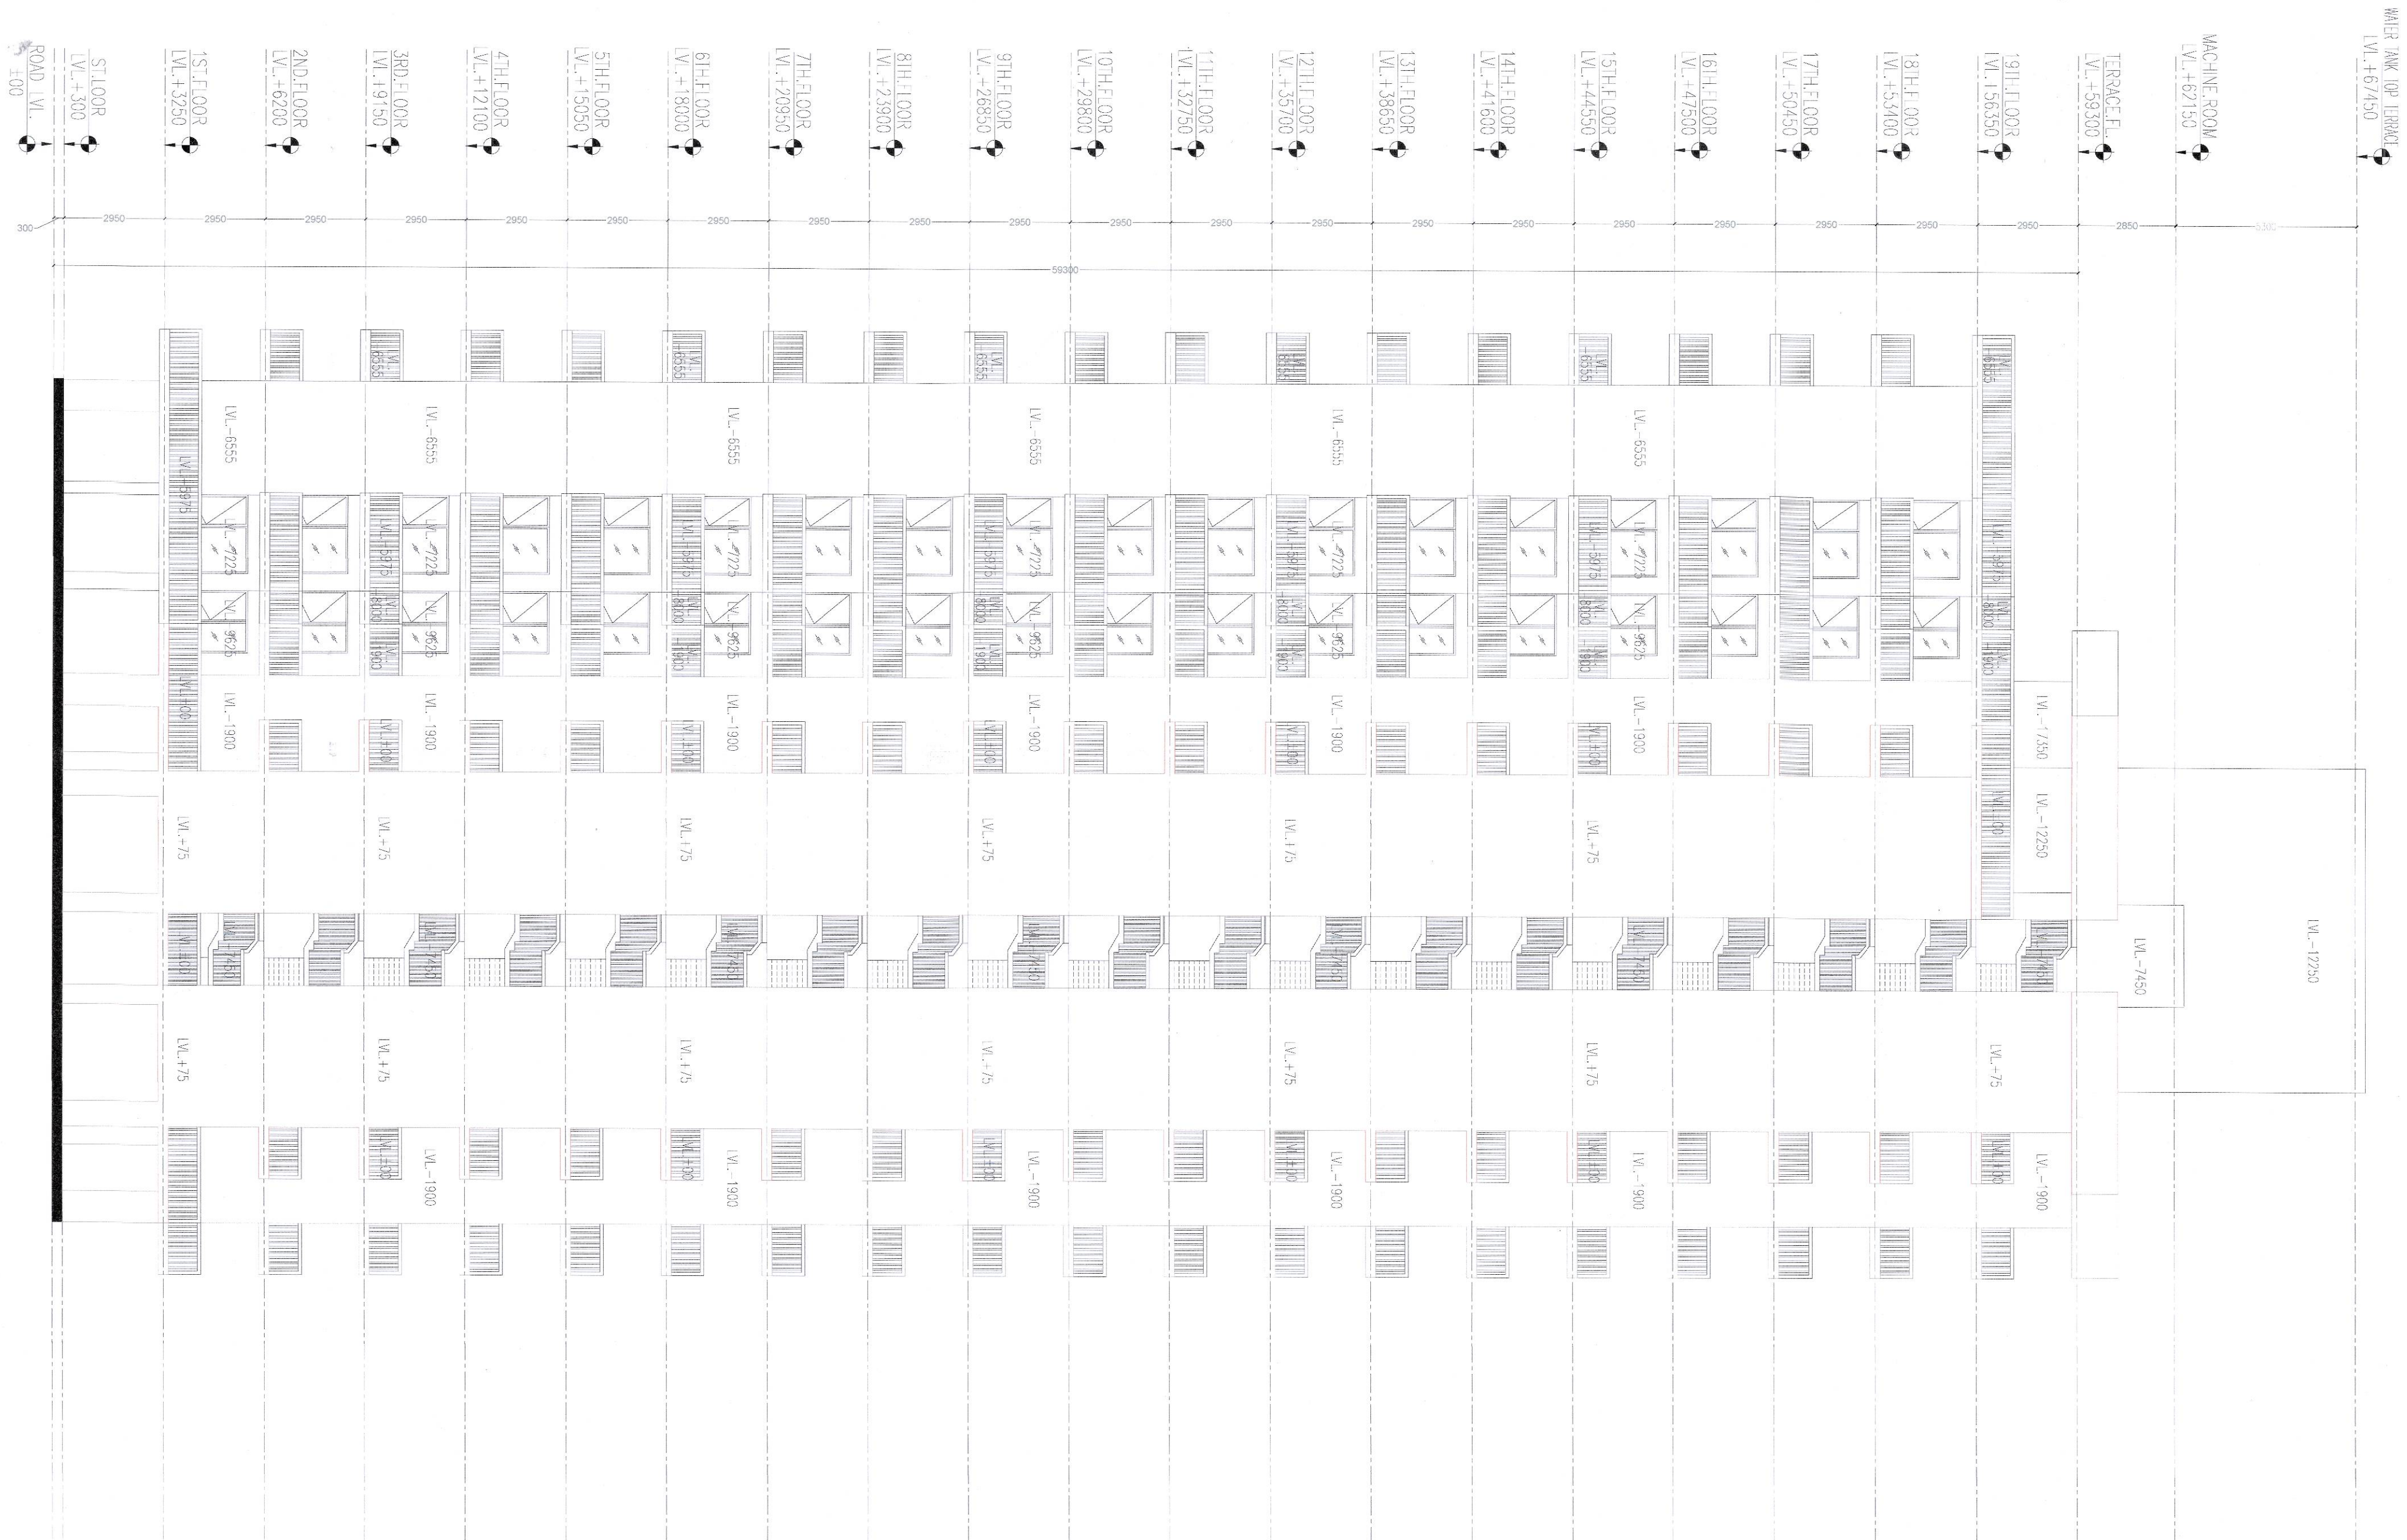

ELEVATION-01

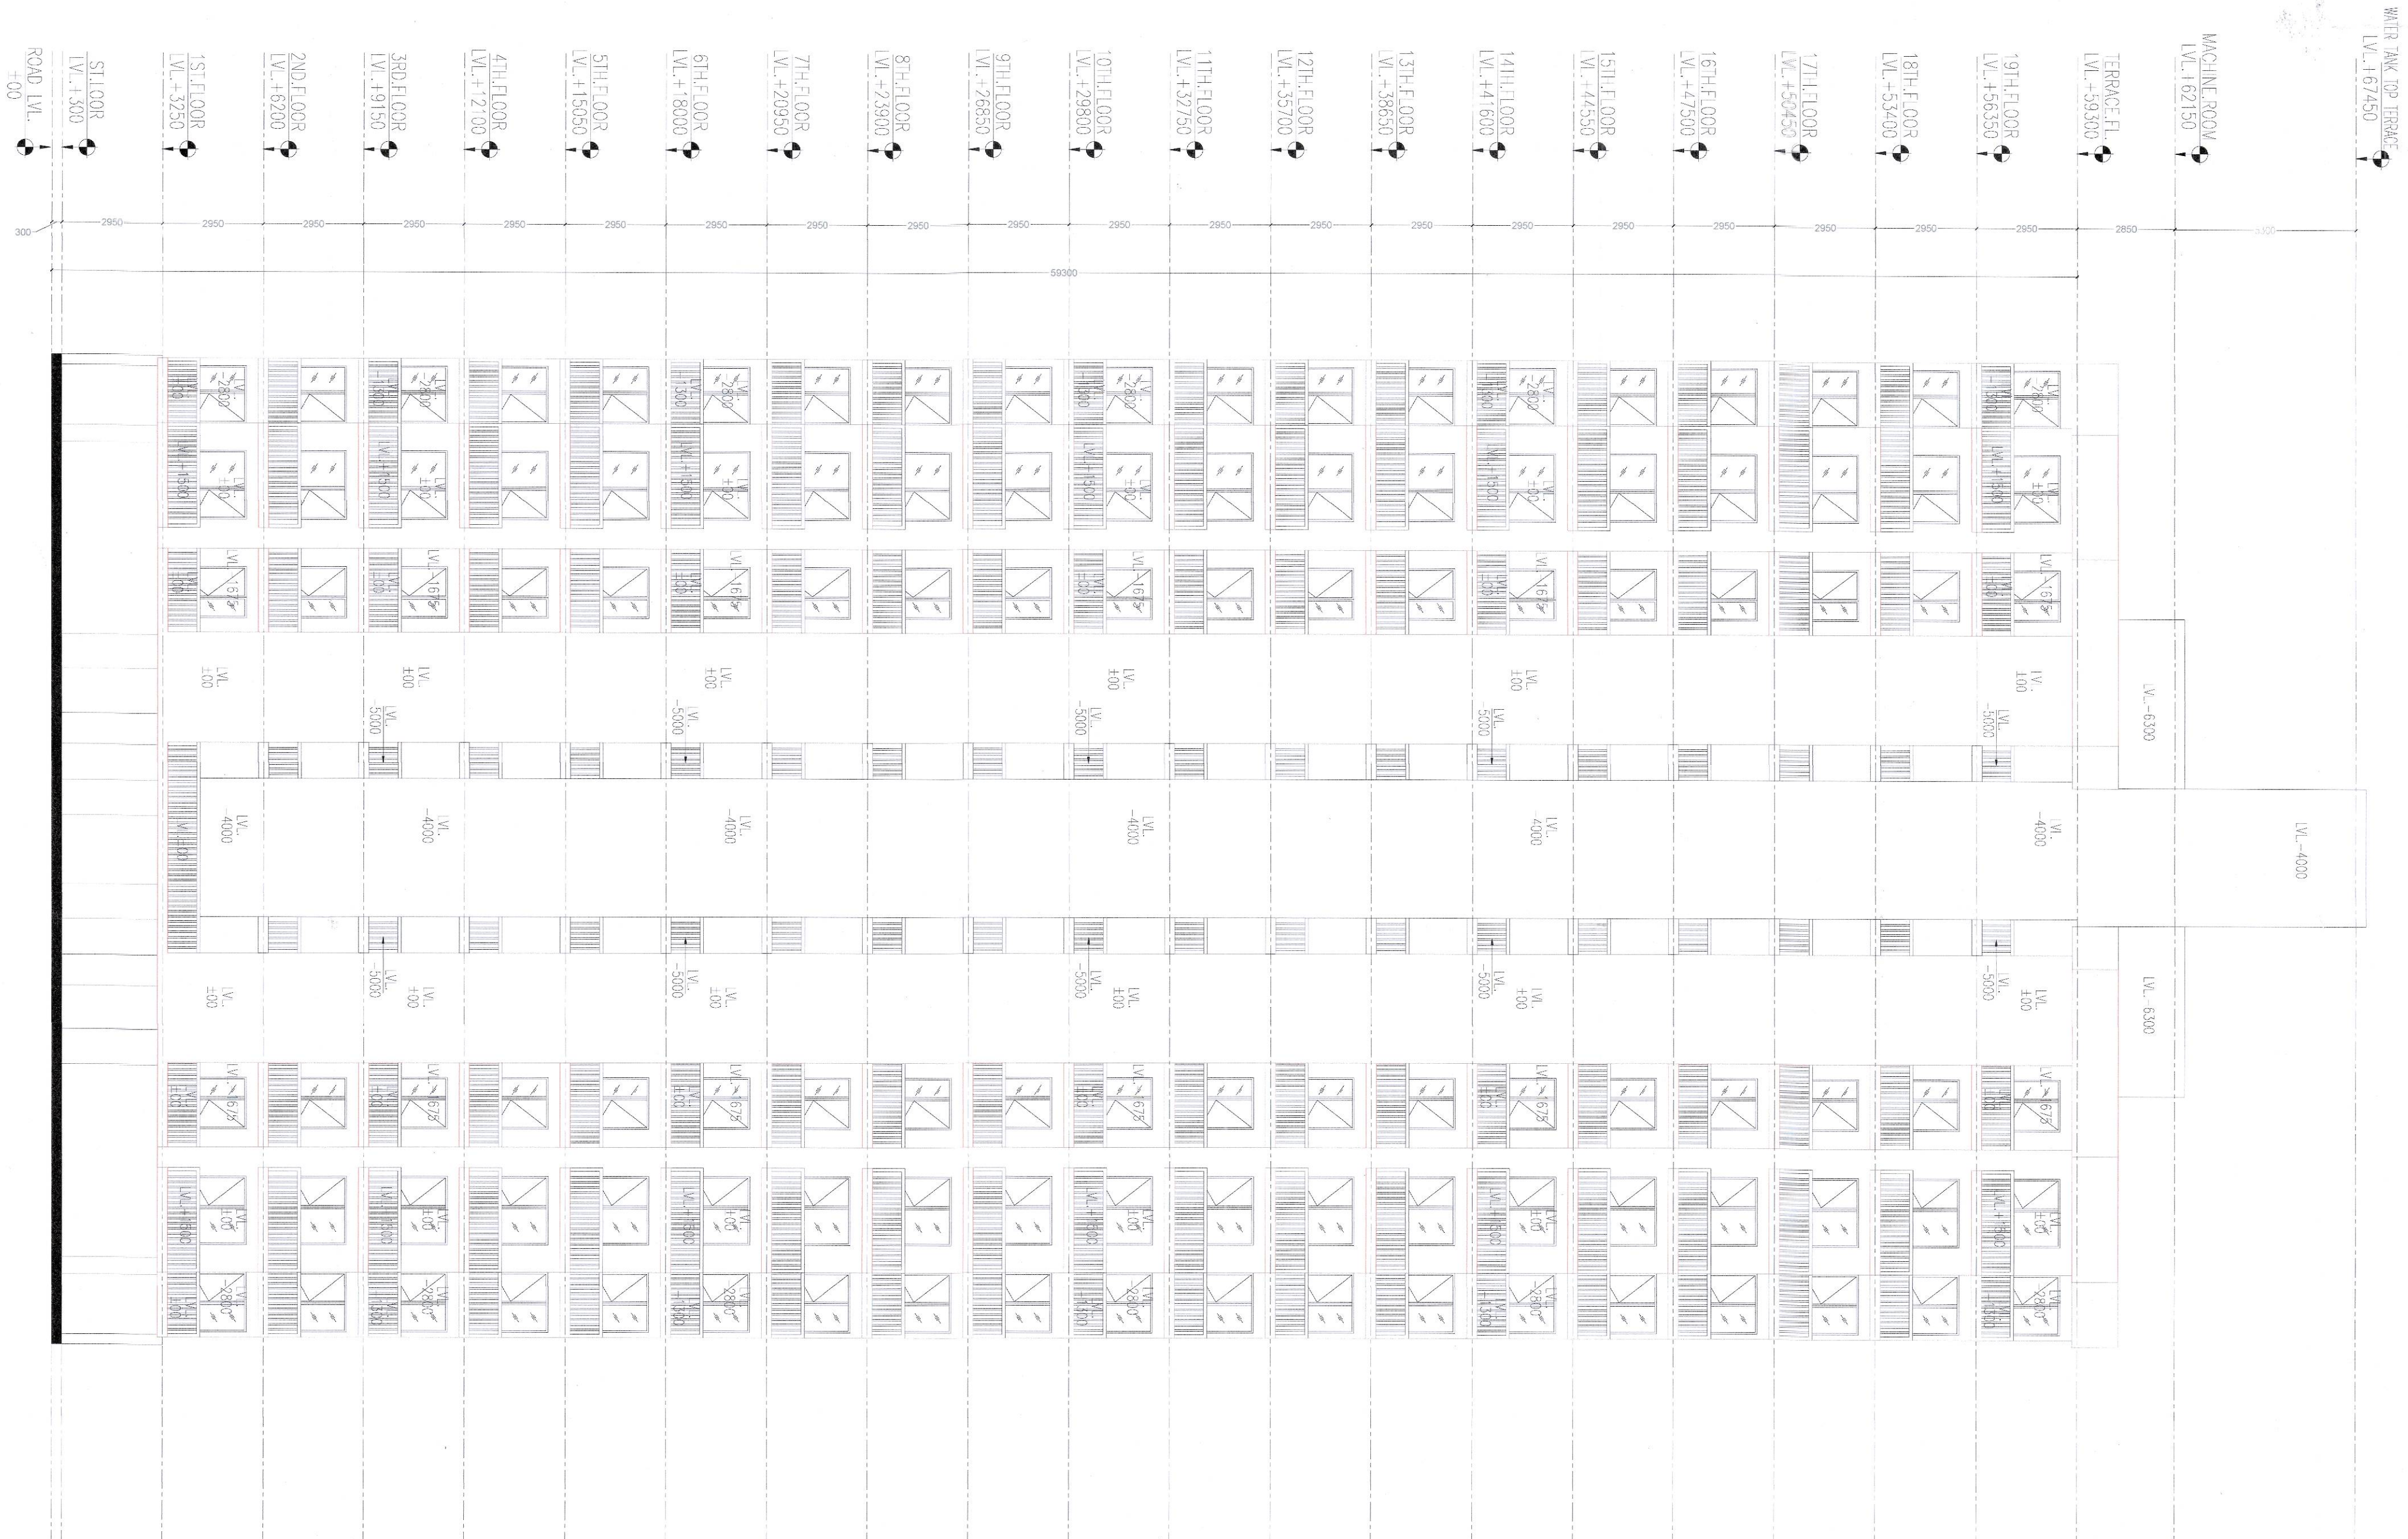

ELEVATION-02

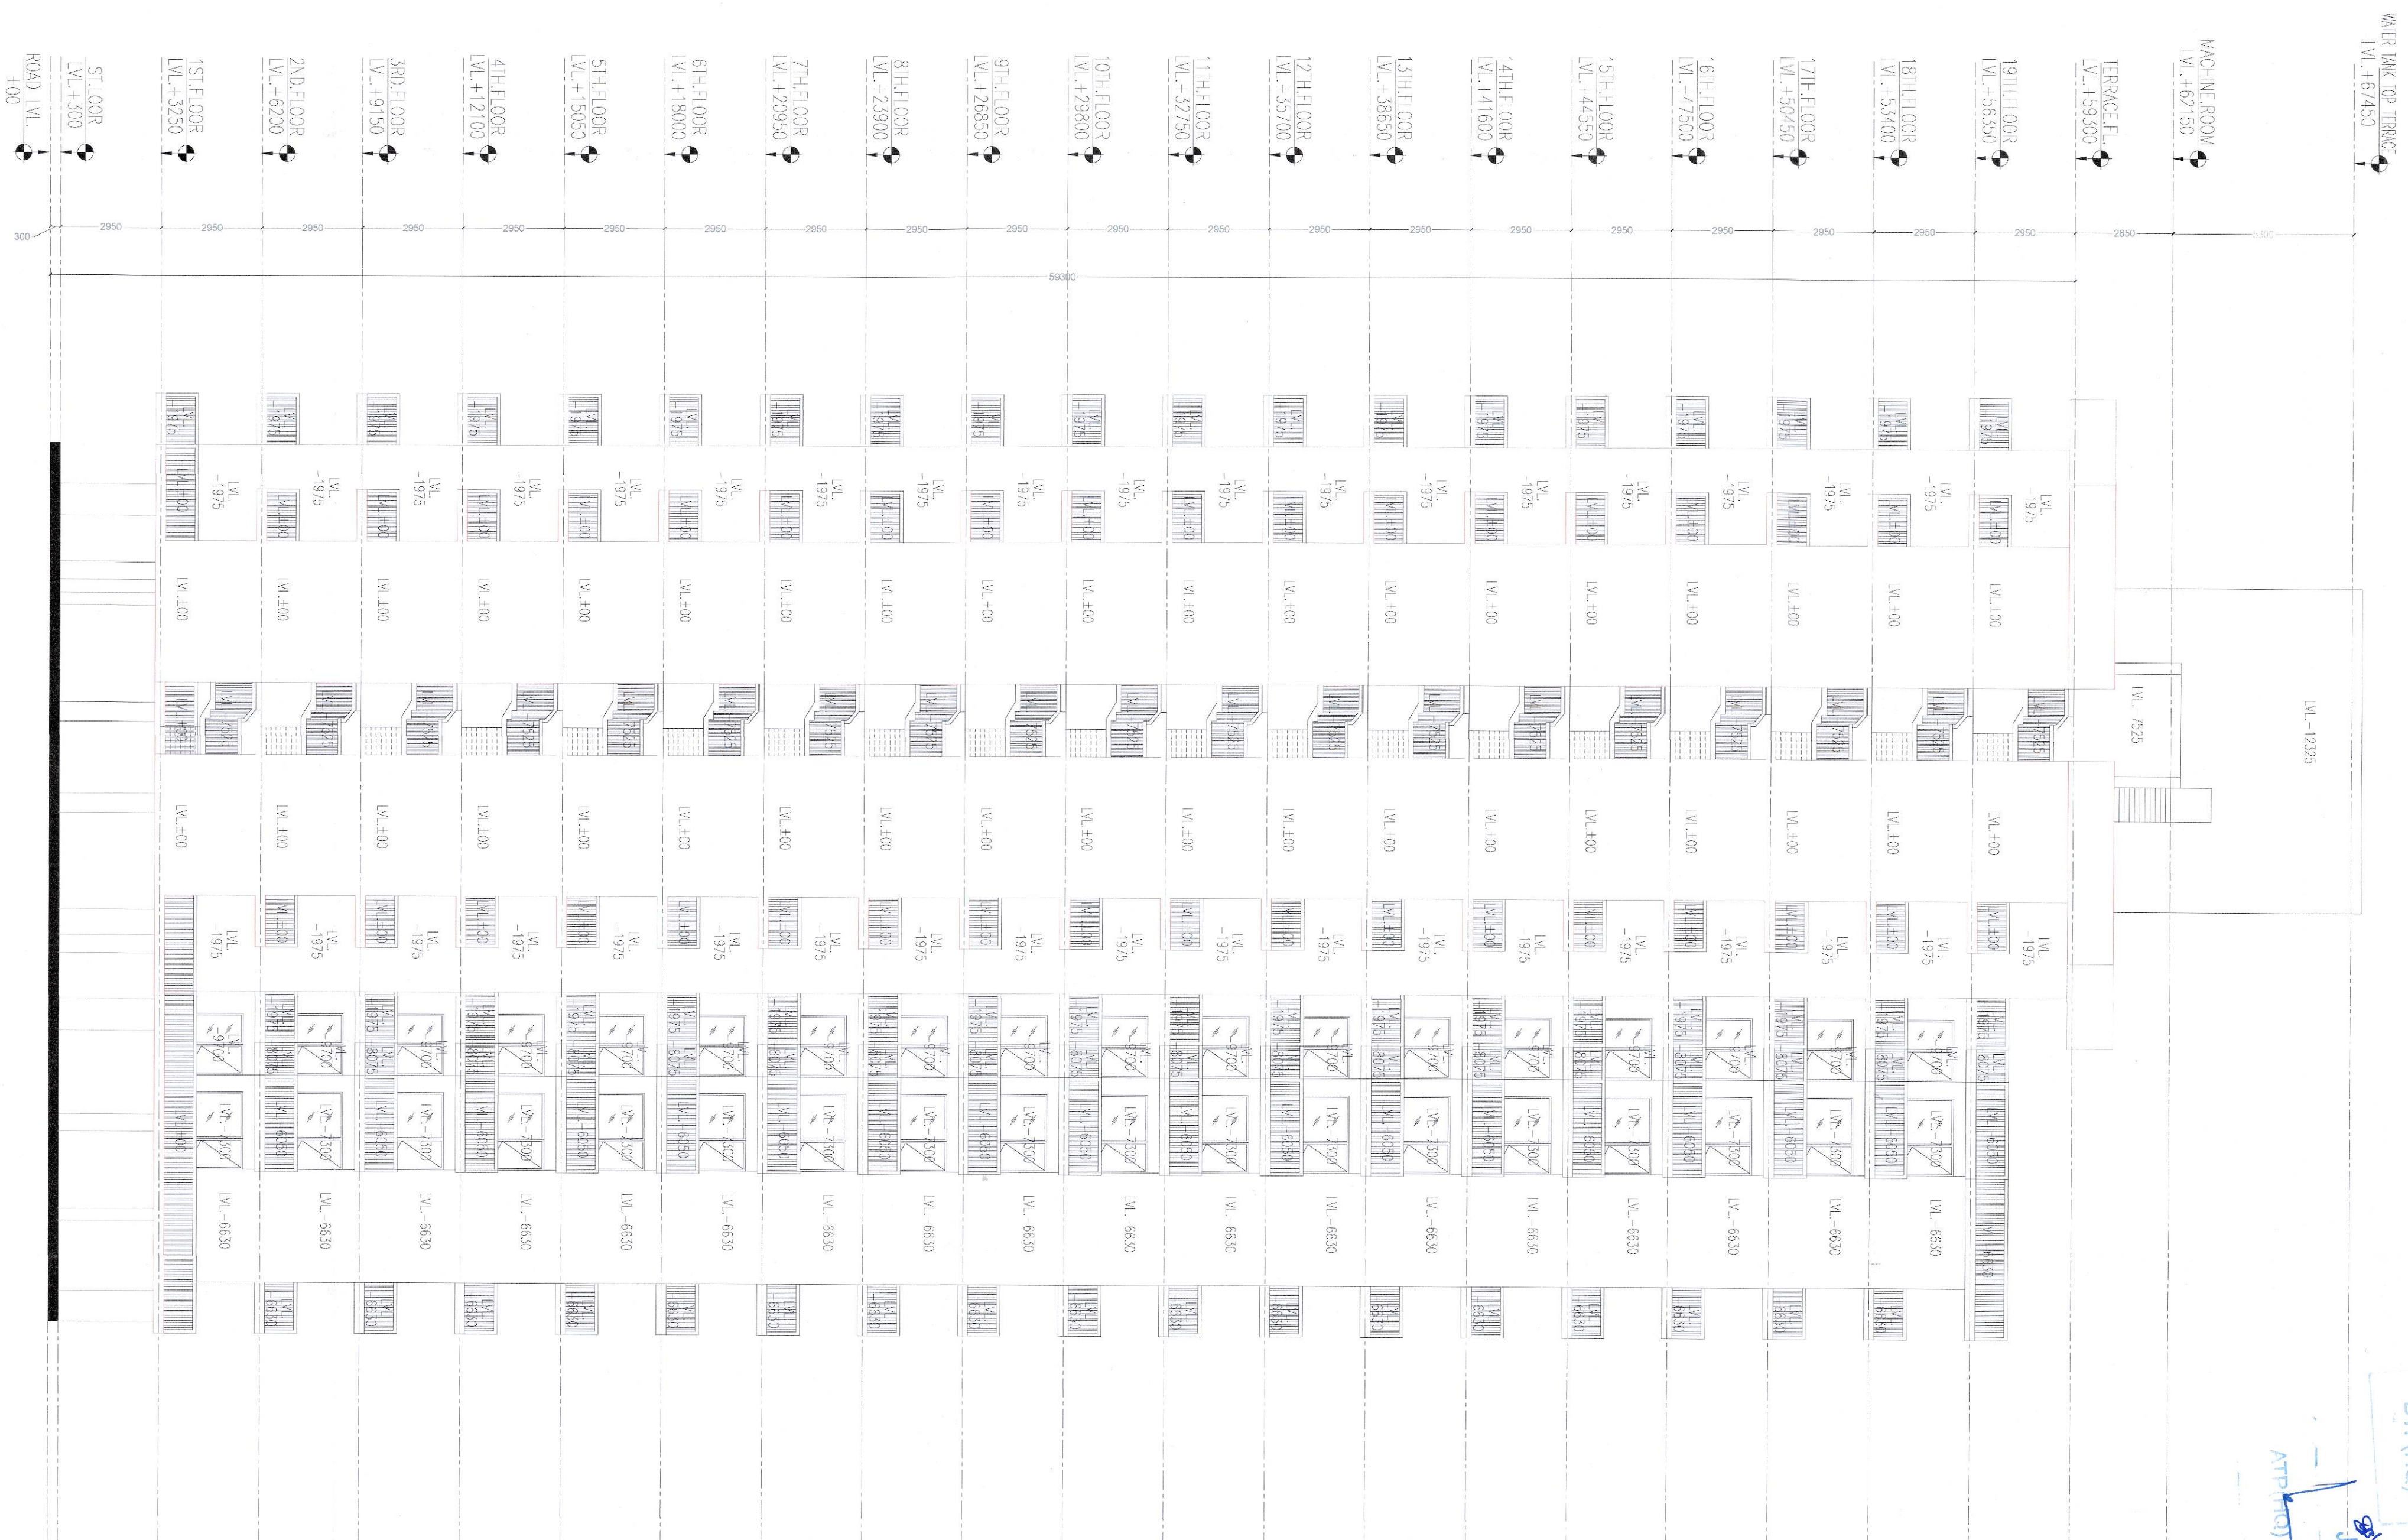

ELEVATION-03

NOTES:-

- 1. ALL DIMENSIONS IN MM.
- 2. ALL INTERNAL WALLS ARE 75MM AND EXTERNAL WALLS ARE 150MM THICK RCC WALLS.
- 3. LIFT SHALL BE WITH 100% POWER BACKUP.

PROJECT:-

APPROVAL OF REVISED BUILDING PLANS OF PHASE-II FALLING IN AFFORDABLE GROUP HOUSING COLONY OVER AN AREA MEASURING 9.884 ACRES (LICENSE NO.286 OF 2023 DATED 02.11.2023 AND LICENSE NO.286 OF 2023 DATED 28.12.2023) IN SECTOR-38, SOHNA BEING DEVELOPED BY 4S DEVELOPERS PVT.LTD.

ARCHITECT:-

VAAR CONSULTANTS LLP
ARCHITECTURE, INTERIORS, PLANNING
Unit No. 303, Nitesh Time Center, Sushy Sector-54, Golf Course Road, Gurgaon
O - 0124-4294293 M - 93699158488 Email - vaar.all@gmail.com

OWNER SIGNATURE:-

For 4S Developers Pvt. Ltd.
Authorized Signatory

ARCHITECT SIGNATURE:-

For 4S Developers Pvt. Ltd.
Authorized Signatory

DRAWING TITLE:-

TOWER - I
ELEVATION

DATE:- SEP-2025

SCALE:- 1:150 (A1)

SHEET NO.

T-1-07

DATE: 04-04-26

Handwritten signatures and stamps, including a circular stamp with the text 'THE 4S DEVELOPERS PVT. LTD.' and 'FOR 4S DEVELOPERS PVT. LTD. AUTHORIZED SIGNATORY'.