


12.0M WIDE SERVICE ROAD

60.0M WIDE ROAD

12.0M WIDE SERVICE ROAD
LVL ±0.0

66 KV HT LINE

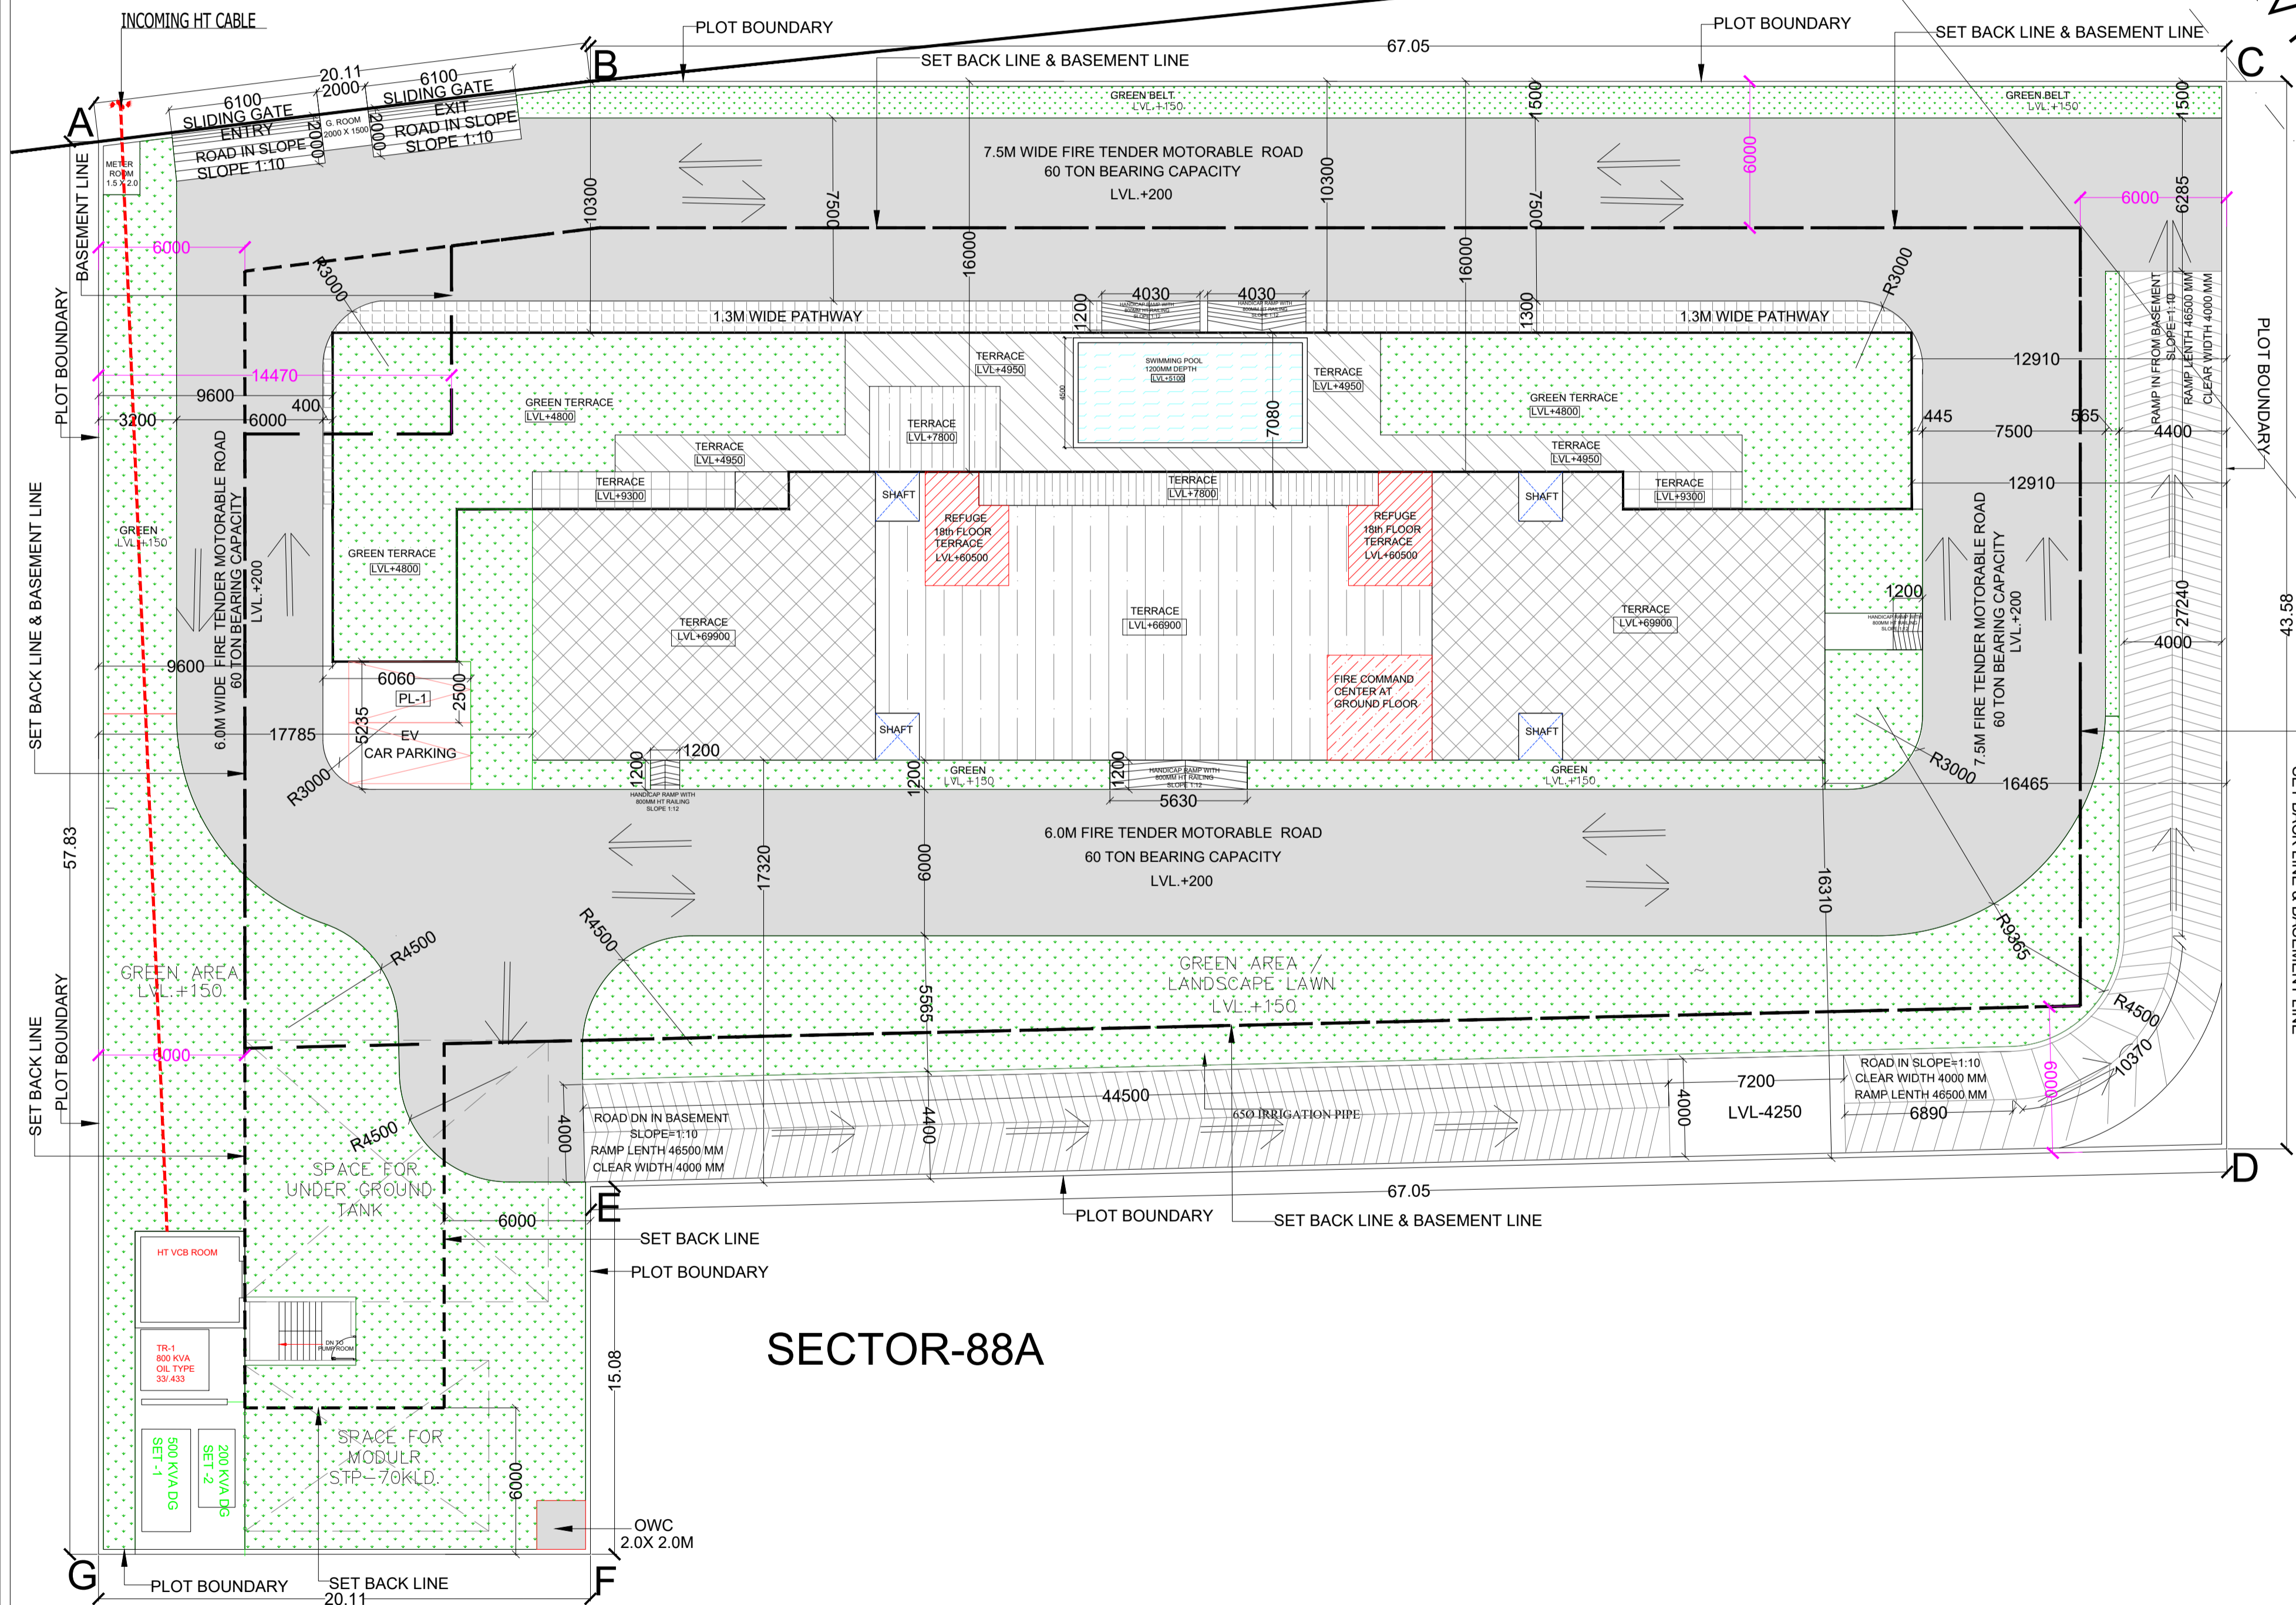

SECTOR-88A

CLIENT:-	M/S EMPERIUM INFRASTRUCTURE PVT. LTD.
PROJECT :-	PROPOSED GROUP HOUSING COLONY UNDER RETIREMENT HOUSING POLICY DATED 17.08.2021 OVER AN AREA MEASURING 1.03125 ACRES IN THE REVENUE ESTATE OF VILLAGE HARSARU, SECTOR -88A, DISTRICT GURUGRAM (HARYANA) (LICENCE NO 165 OF 2025 DATED 04.09.2025) BEING DEVELOPED BY M/S EMPERIUM INFRASTRUCTURE PVT. LTD.
SCALE :	1:100 A1
DRAWING NAME	ELECTRICITY PLAN
DRAWING NO.	SUB-01

