



Building Plans Sanction and Plans will be valid for five year only  
To be read with Memo No. 1050  
Dated. 08-10-2015

Chairman Building Plan Committee cum Senior Town Planner  
Haryana P.W.D. Department

Recommended for Sanction  
ATP. [Signature]  
D/Man [Signature]

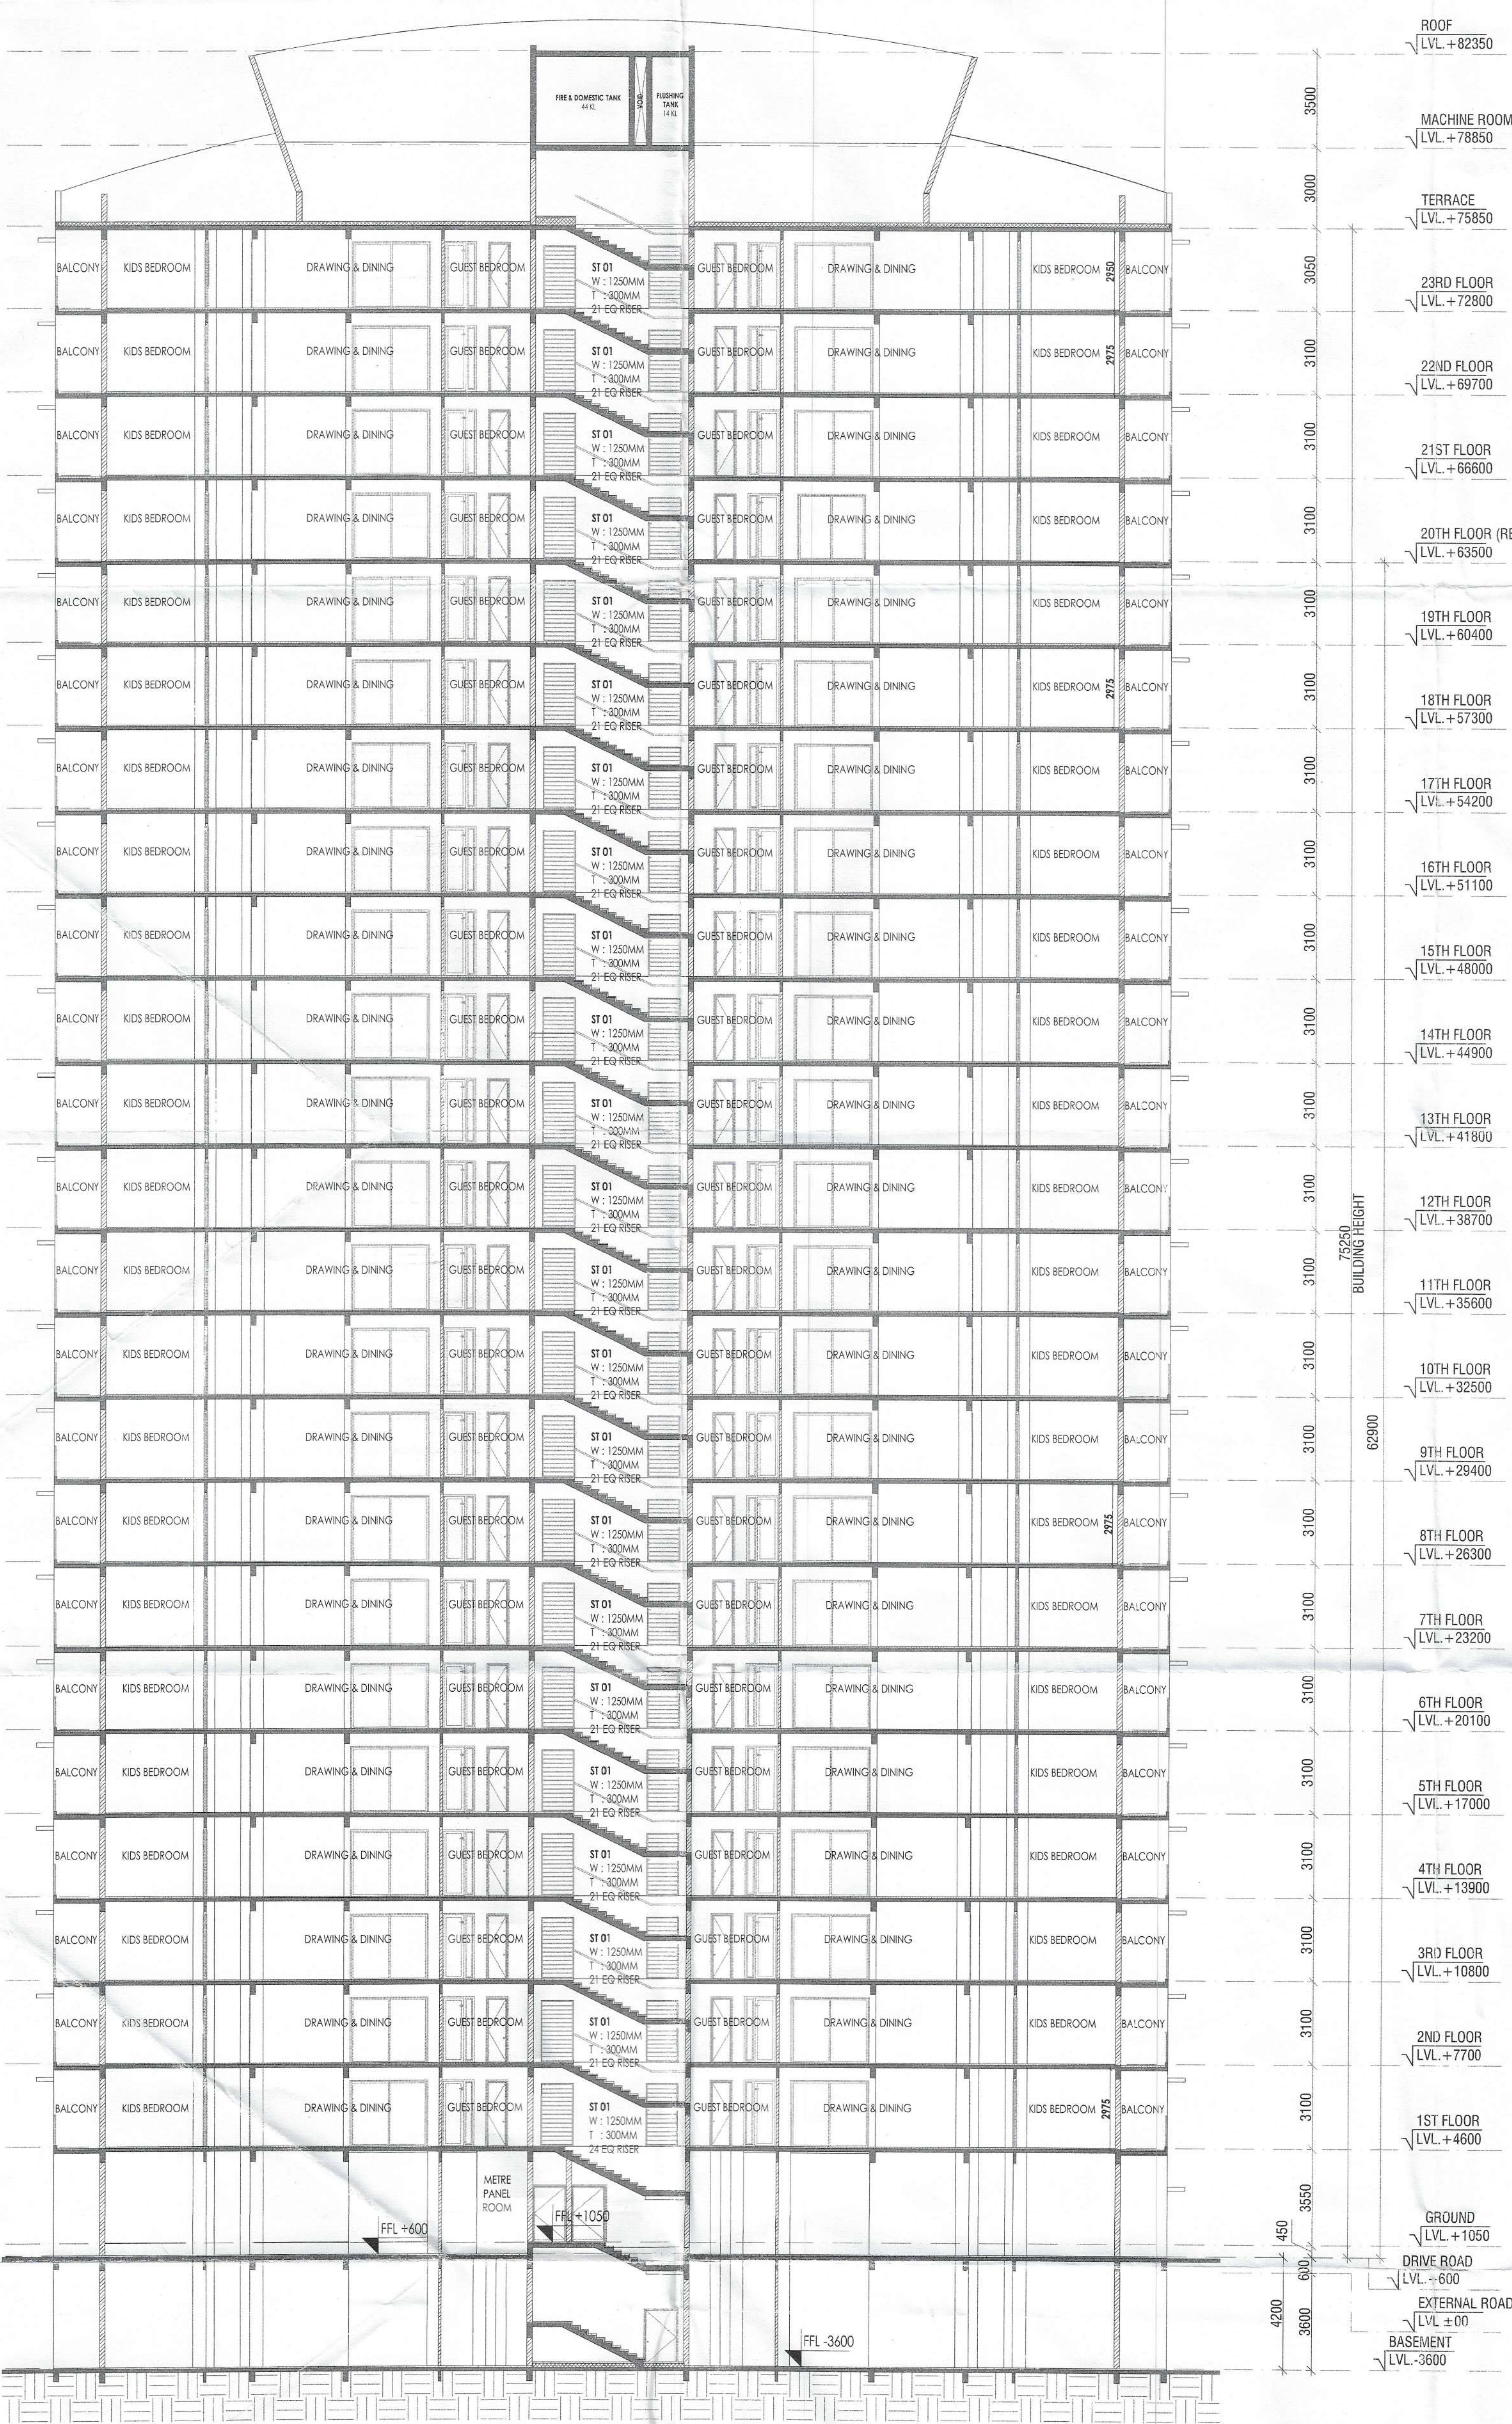

SECTION-A

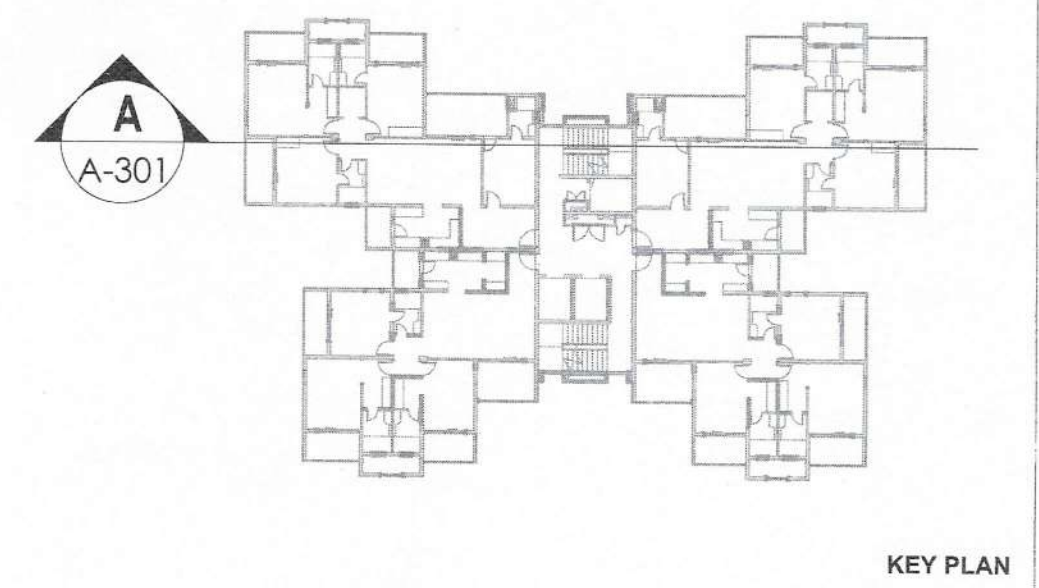

KEY PLAN

- NOTES:
- ALL LIFTS SHALL HAVE 100% POWER BACK-UP.
  - ALL ELECTRICAL INSTALLATIONS SHALL BE AS PER PROVISION OF NBC.
  - FIRE-FIGHTING / SAFETY PROVISIONS WILL BE AS PER RELEVANT NBC PROVISIONS.
  - BASEMENT AREA SHALL HAVE MECHANICALLY VENTILATED AS PER RELEVANT CODE.
  - TOILETS ARE MECHANICALLY VENTILATED AS PER HARYANA BUILDING CODE 2017 WHEREVER REQUIRED.
  - BUILDING HAS AUTOMATIC SPRINKLER SYSTEM WHEREVER REQUIRED BY NBC.
  - BUILDING WILL BE DESIGNED (STRUCTURES) AS PER RELEVANT I.S. CODES FOR EARTHQUAKE RESISTANCE.
  - SOLAR PANELS OF REQUIRED CAPACITY SHALL BE PROVIDED ON ROOF TOP AS PER HAREDA / ZONING NORMS.
  - ALL D.U.'S HAVE 1 HOUR FIRE RATED ENTRANCE DOOR.
  - ALL FIRE FIGHTING INSTALLATIONS SHALL BE AS PER PROVISION OF NBC.
  - THE RAINWATER HARVESTING SYSTEM SHALL BE PROVIDED AS PER CENTRAL GROUND WATER AUTH. NORMS.
  - ALL EXTERNAL BLOCK WORK OR MIVAN STRUCTURE SHALL HAVE 200MM THICKNESS & ALL INTERNAL PARTITIONS SHALL HAVE 100MM THICKNESS.

PROJECT  
PROPOSED BUILDING PLAN OF RESIDENTIAL GROUP HOUSING OF GH-4 SITE AREA MEASURING 10.80 ACRES IN SECTOR - 80, IMT MANESAR BEING DEVELOPED BY M/S ASHIANA HOUSING LIMITED.

ARCHITECT'S SEAL & SIGNATURE	OWNER/AUTH. SIGN.
------------------------------	-------------------

[Signature]  
For BIAS+ARCHITECTURE  
SYED MOHD. IMRAN  
CA 93116866



Scale : 1 : 100  
Drawing Title:- SECTION-A (TOWER-1 & 3)  
Drawing No:- A-14