

1. BUILDING WILL BE DESIGNED (STRUCTURES) AS PER RELEVANT IS CODES FOR EARTH QUAKE RESISTANCE.
2. THE BUILDING IS ARTIFICIALLY LIT AND MECHANICALLY VENTILATED.

REVISED (2nd Revision) BUILDING PLANS OF
GROUP HOUSING COLONY AREA MEASURING
25.087 ACRES (LICENCE NO. 123 OF 2012 DATED
20-12-2012 IN SECTOR-63, GURGAON BEING
DEVELOPED BY ARLIE BUILDERS &
DEVELOPERS PVT. LTD. AND OTHERS IN
COLLABORATION WITH DLF HOME
DEVELOPERS LTD.(EARLIER KNOWN AS DLF
NEW GURGAON HOME DEVELOPERS PVT.LTD)

ARCOP ASSOCIATES PVT LTD
Plot No. 36B, Sector-32, Institutional Area
Gurugram, Haryana. 122001, India
Tel.: 91-124-4595500
91-124-4595550
Fax: 91-124-4595550

RSMS ARCHITECTS PVT. LTD.
69, Nara Niwas Bhawani Kunj
(Behind D2), Vasant Kunj,
New Delhi-110070.
Tel.: 011-26898616, 26898617
www.rsms-arch.com

Drawing Title: _____

Drawing Title: _____

ELEVATION-3
TOWER-E

Drawing No: -

TE-08

--	--

1. BUILDING WILL BE DESIGNED (STRUCTURES) AS PER RELEVANT IS CODES FOR EARTHQUAKE RESISTANCE.
2. THE BUILDING IS ARTIFICIALLY LIT AND MECHANICALLY VENTILATED.

			
B.T.P. (HQ) Member B.P.A.C.	S.T.P. (HQ) Member Secretary B.P.A.C.	S.T.P. (S) Member B.P.A.C.	S.T.P. (Hr.) Chairman B.P.A.C.

PROJECT : THE ARBOUR

REVISED (2nd Revision) BUILDING PLANS OF
GROUP HOUSING COLONY AREA MEASURING
25.087 ACRES (LICENCE NO. 123 OF 2012 DATED
20-12-2012 IN SECTOR-63, GURGAON BEING
DEVELOPED BY ARLIE BUILDERS &
DEVELOPERS PVT. LTD. AND OTHERS IN
COLLABORATION WITH DLF HOME
DEVELOPERS LTD (EARLIER KNOWN AS DLF
NEW GURGAON HOME DEVELOPERS PVT.LTD)

ARCHITECTURE: DDX (T)
MEMBER
BPAC

A R C O P

ARCOP ASSOCIATES PVT LTD
Plot No. 36B, Sector-32, Institutional Area,
Gurugram, Haryana. 122001. India
Tel.: 91-124-4595500
91-124-4595550
Fax: 91-124-4595550

ASSOCIATE ARCHITECTS

R S M S
ARCHITECTS

RSMS ARCHITECTS PVT. LTD.
69, Nara Niwas Bhowani Kunj
(Behind D2), Vasant Kunj,
New Delhi-110070.
Tel.: 011-26898616, 26898617
www.rsms-arch.com

ARCHITECT'S SEAL & SIGNATURE	OWNER'S SEAL & SIGNATURE
	DLF Home Developers Limited Authorized Signatory

MARCH :- 2024	Scale : 1:100	
Drawing Title :- ELEVATION-1 TOWER-E		Drawing No :- TE-06



1. BUILDING WILL BE DESIGNED (STRUCTURES) AS PER RELEVANT IS CODES FOR EARTH QUAKE RESISTANCE.
2. THE BUILDING IS ARTIFICIALLY LIT AND MECHANICALLY VENTILATED.

[illegible]

REVISED (2nd Revision) BUILDING PLANS OF
GROUP HOUSING COLONY AREA MEASURING
25.087 ACRES (LICENCE NO. 123 OF 2012 DATED
20-12-2012 IN SECTOR-63, GURGAON BEING
DEVELOPED BY ARLIE BUILDERS &
DEVELOPERS PVT. LTD. AND OTHERS IN
COLLABORATION WITH DLF HOME
DEVELOPERS LTD.(EARLIER KNOWN AS DLF
NEW GURGAON HOME DEVELOPERS PVT.LTD)

ARCOP

ASSOCIATE ARCHITECTS

RSMS ARCHITECTS PVT. LTD.
69, Nora Niwas Bhawani Kunj
(Behind D2), Vasant Kunj,
New Delhi-110070.
Tel.: 011-26898616, 26898617
www.rsms-arch.com

ARCHITECT'S SEAL & SIGNATURE  	OWNER'S SEAL & SIGNATURE DLF Home Developers Limited  Authorised Signatory
---	--

MARCH :- 2024	Scale : 1:100	
Drawing Title :- ELEVATION-2 TOWER-E		Drawing No :- TE-07



Note :-

1.BUILDING WILL BE DESIGNED (STRUCTURES) AS PER RELEVANT IS CODES FOR EARTH QUAKE RESISTANCE.

2. THE BUILDING IS ARTIFICIALLY LIT AND MECHANICALLY VENTILATED.

LEGEND :-

TO BE READ WITH THIS OFFICE MEMO NO. 2097 DATED: 20-01-2023

ATP

ATP

ATP(HQ)

Ram Kumar Basu JD(HQ)

PROJECT :

REVISED BUILDING PLANS OF GROUP HOUSING COLONY AREA MEASURING 25.087 ACRES (LICENCE NO. 123 OF 2012 DATED 20-12-2012 IN SECTOR-63, GURGAON BEING DEVELOPED BY ARLIE BUILDERS & DEVELOPERS PVT. LTD. AND OTHERS IN COLLABORATION WITH DLF HOME DEVELOPERS LTD(EARLIER KNOWN AS DLF NEW GURGAON HOME DEVELOPERS PVT.LTD)

ARCHITECTURE:

ARCOP

ARCOP ASSOCIATES PVT LTD
Plot No. 36B, Sector-32, Institutional Area, Gurugram, Haryana. 122001, India
Tel.: 91-124-4595500
91-124-4595550
Fax: 91-124-4595550

OWNER'S SEAL & SIGNATURE

DLF Home Developers Limited

ARCHITECT'S SEAL & SIGNATURE

PRATEEK BHATTNAGAR

JAN - 2023.


Scale : 1:100

Drawing Title:-

Drawing No:-

SECTION-AA
TOWER-E

TE-09

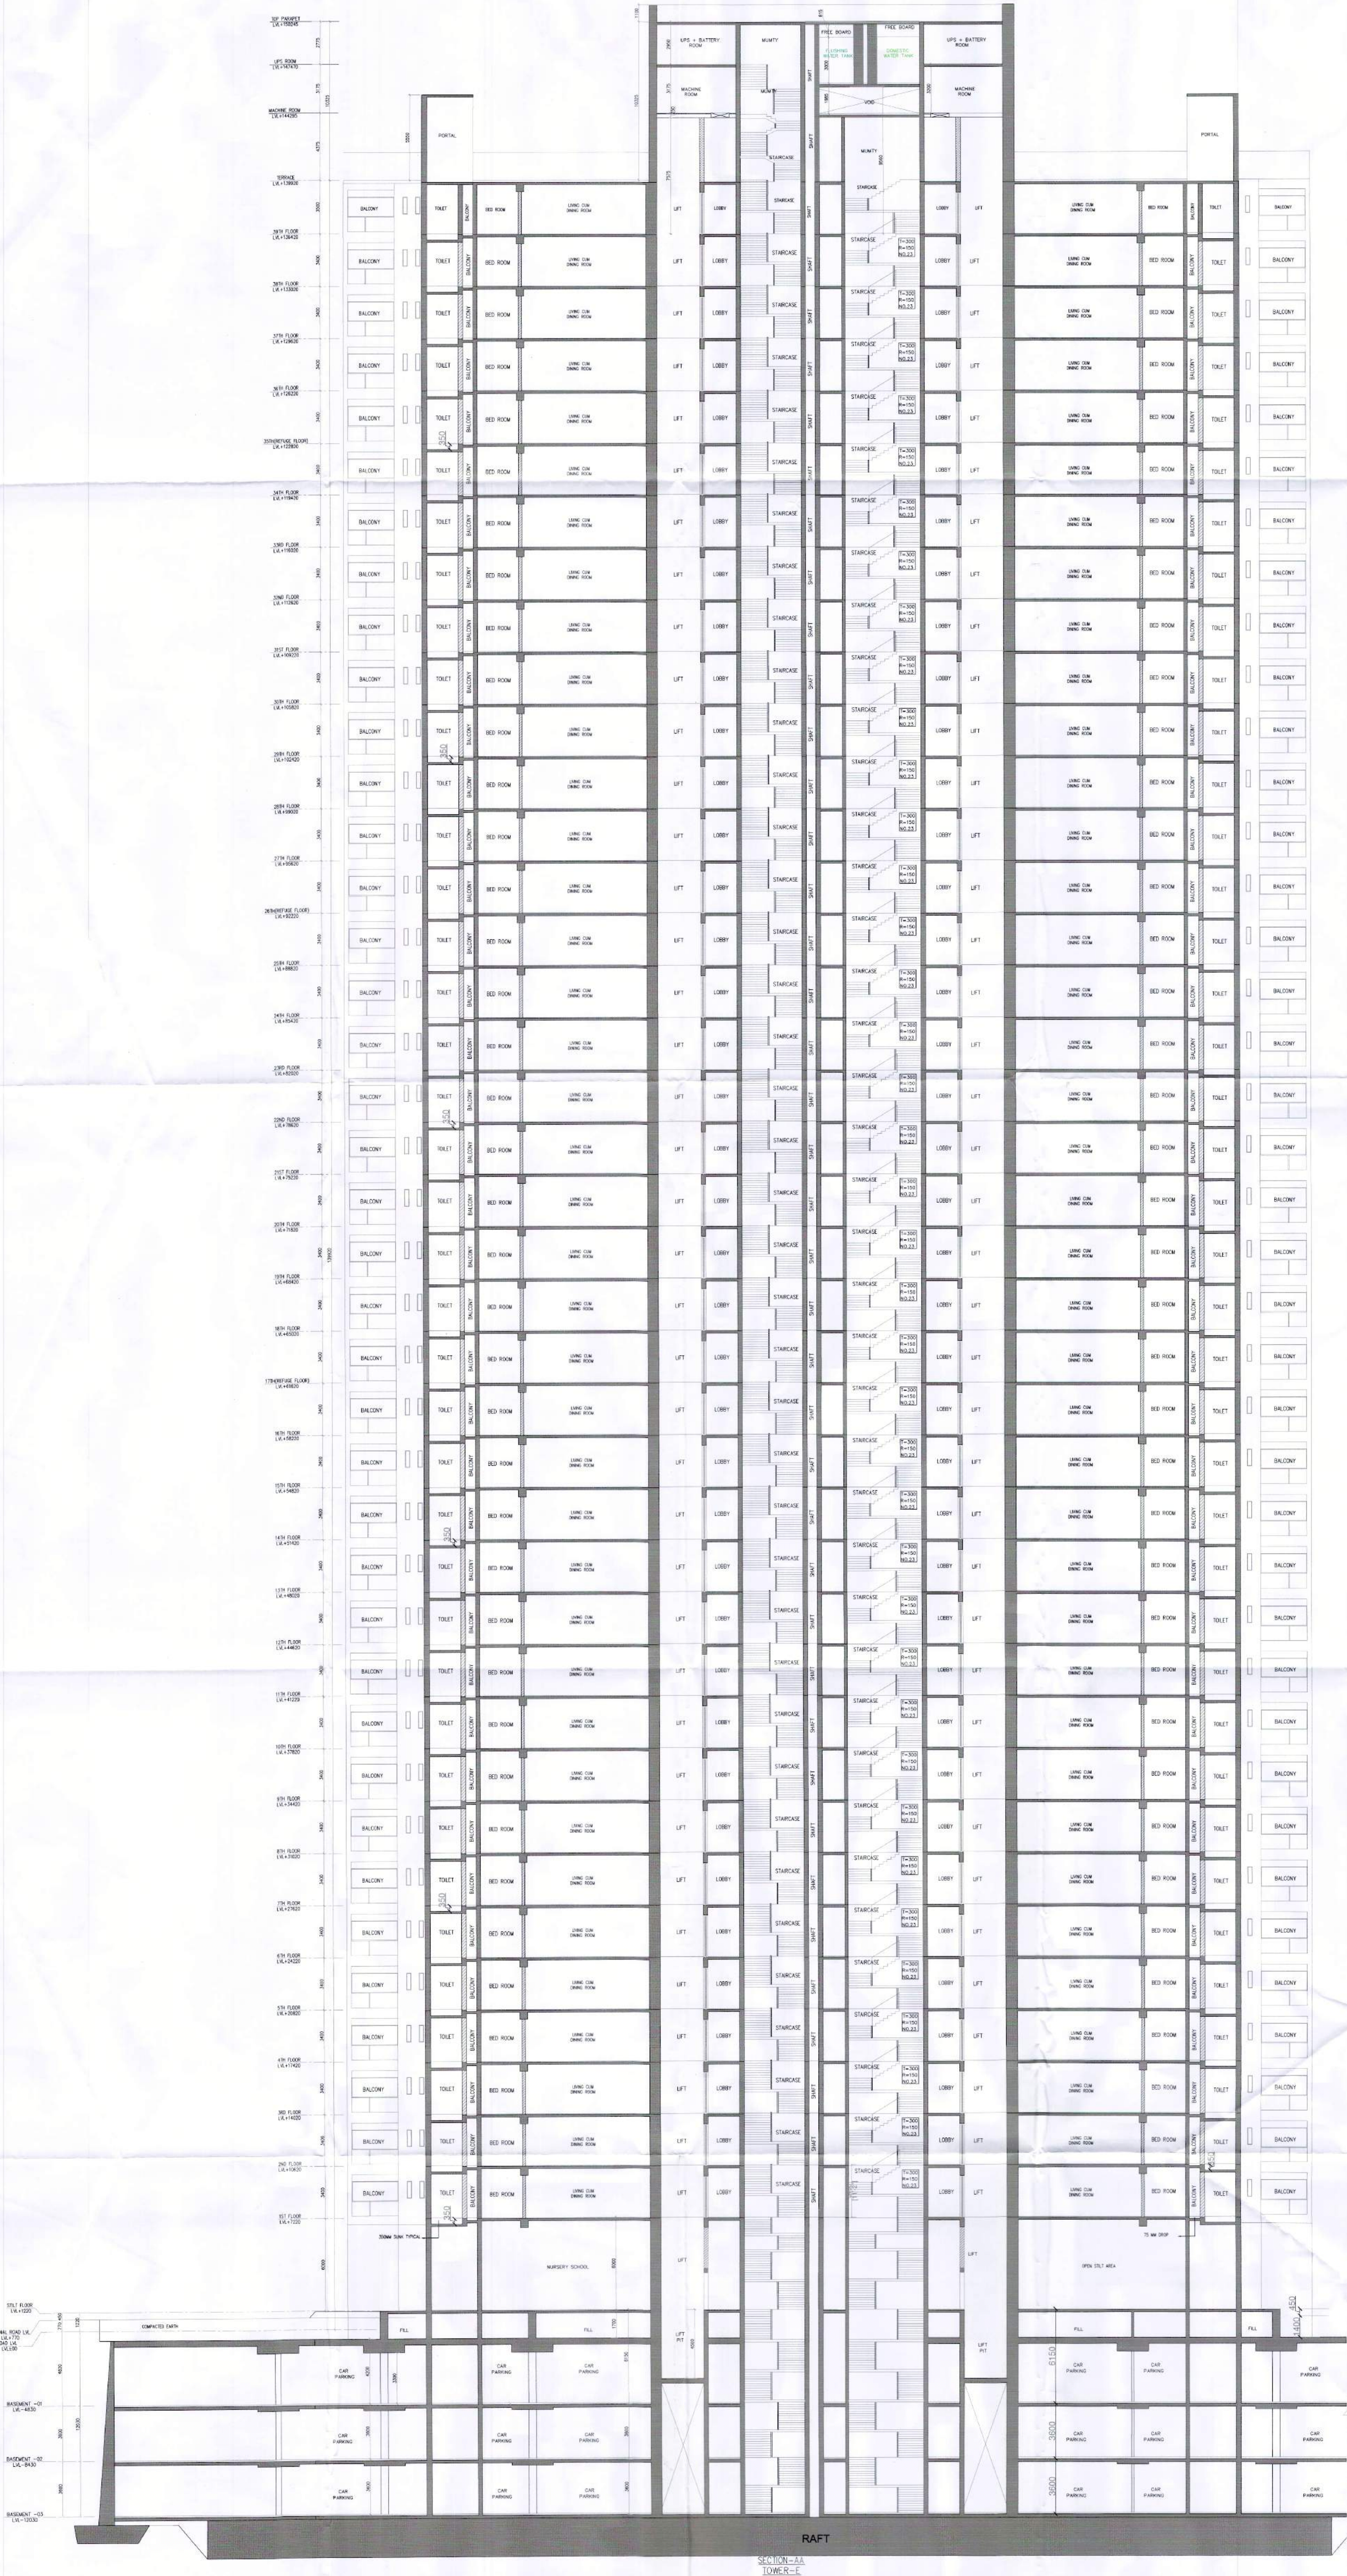

Note :-
1. BUILDING WILL BE DESIGNED (STRUCTURES) AS PER RELEVANT IS CODES FOR EARTH QUAKE RESISTANCE.
2. THE BUILDING IS ARTIFICIALLY LIT AND MECHANICALLY VENTILATED.

LEGEND :-

TO BE READ WITH THIS OFFICE MEMO NO. 2097
DATED: 20-01-2023

DR. P. K. SINGH
S.P. (H) S.P. (H)
S.P. (H) S.P. (H)
S.P. (H) S.P. (H)

DR. P. K. SINGH
S.P. (H) S.P. (H)
S.P. (H) S.P. (H)

DR. P. K. SINGH
S.P. (H) S.P. (H)
S.P. (H) S.P. (H)

DR. P. K. SINGH
S.P. (H) S.P. (H)
S.P. (H) S.P. (H)

PROJECT :

REVISED BUILDING PLANS OF GROUP HOUSING COLONY AREA MEASURING 25.087 ACRES (LICENSE NO. 123 OF 2012 DATED 20-12-2012 IN SECTOR-63, GURGAON BEING DEVELOPED BY ARLIE BUILDERS & DEVELOPERS PVT. LTD. AND OTHERS IN COLLABORATION WITH DLF HOME DEVELOPERS LTD. EARLIER KNOWN AS DLF NEW GURGAON HOME DEVELOPERS PVT. LTD.)

ARCHITECTURE:
ARCOP

ARCOP ASSOCIATES PVT LTD
Plot No. 36B, Sector-32, Institutional Area, Gurugram, Haryana, 122001, India
Tel.: 91-124-4595500
91-124-4595550
Fax: 91-124-4595550

OWNER'S SEAL & SIGNATURE

DLF Home Developers Limited
Authorised Signatory

ARCHITECT'S SEAL & SIGNATURE

PRATEEK BHATTAN
REGISTERED ARCHITECT
Registration No.: CA29093007
1-1-2022

JAN.-2023. Scale 1:100

Drawing Title :-

SECTION-BB
TOWER-E

TE-10

SECTION-BB
TOWER-E