




19th FLOOR PLAN
TOWER-1
LVL+56350

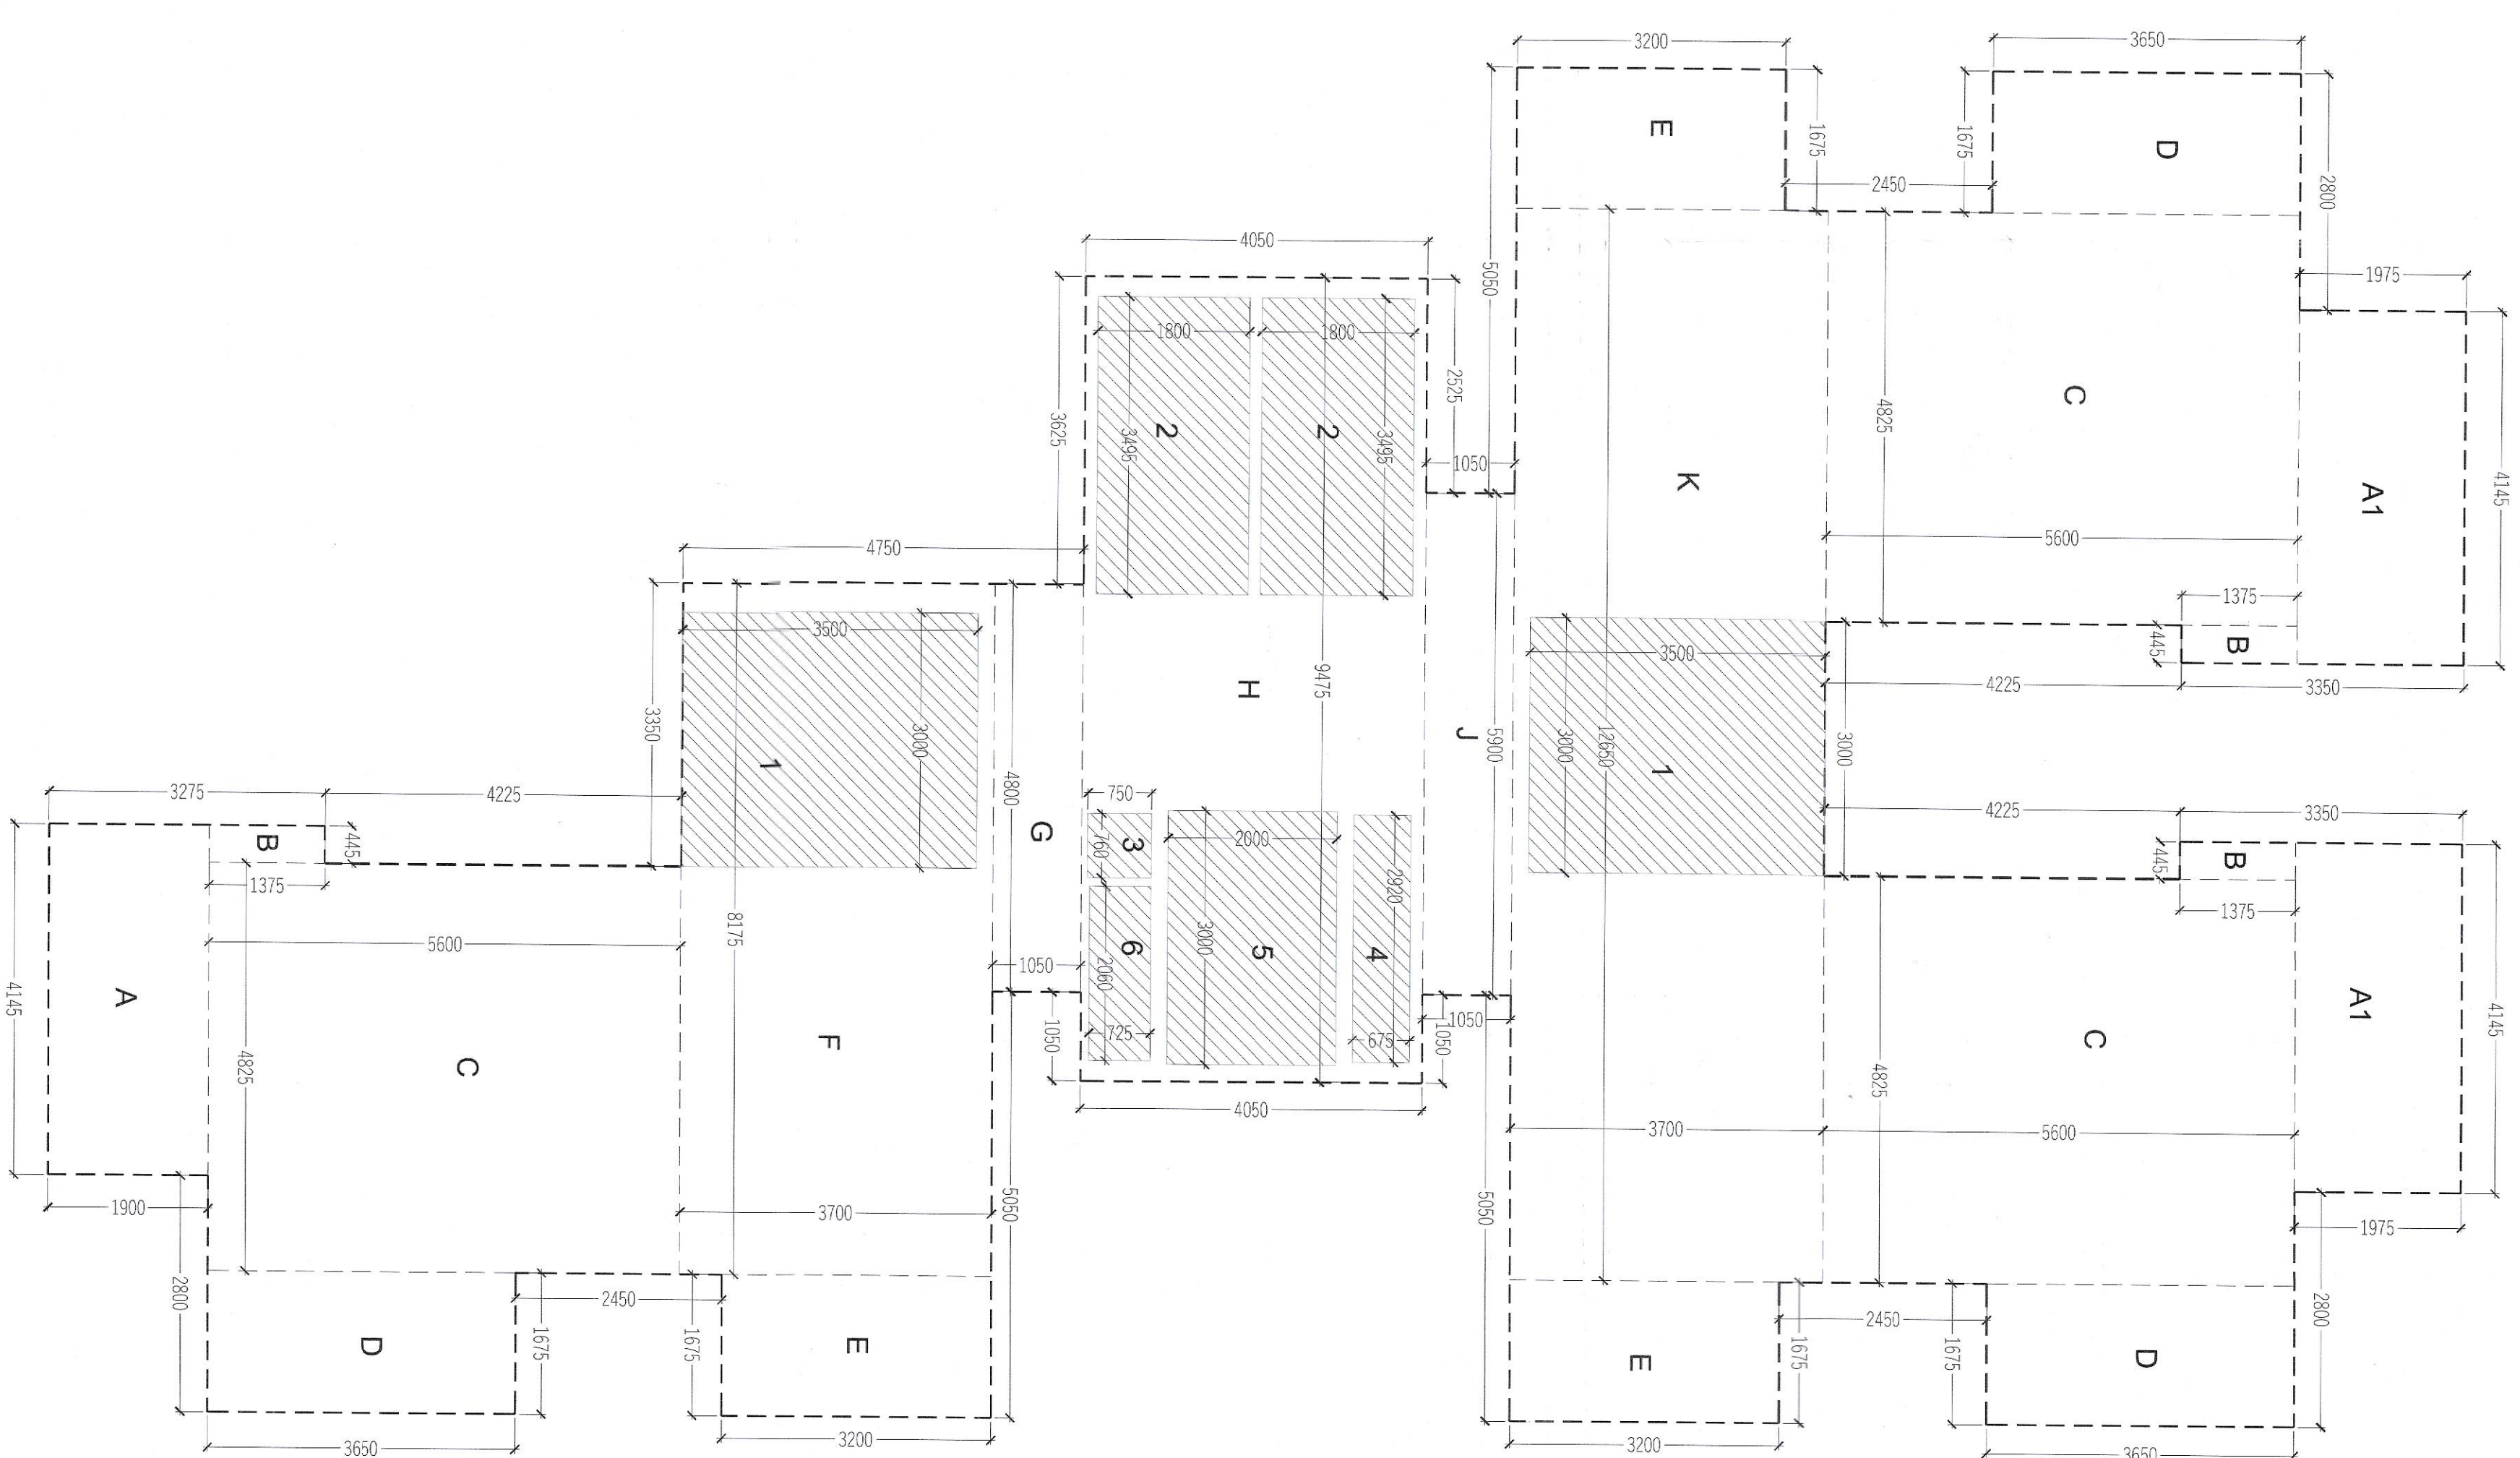

19th FLOOR AREA DIAGRAM



