



Sanctioned and Valid For 2 Years
Subject to Validity of License CLUE Extension Permission

Chairperson
Building Plan Committee Controlled Area
Gurgaon Circle, Gurgaon


JD.
TILE TERRACING 300X75X50
80 EARTH FILING 50TH. MUD LAND FOR SLOPE
TWO COATS OF HOT BITUMEN
150 TH.SLAB

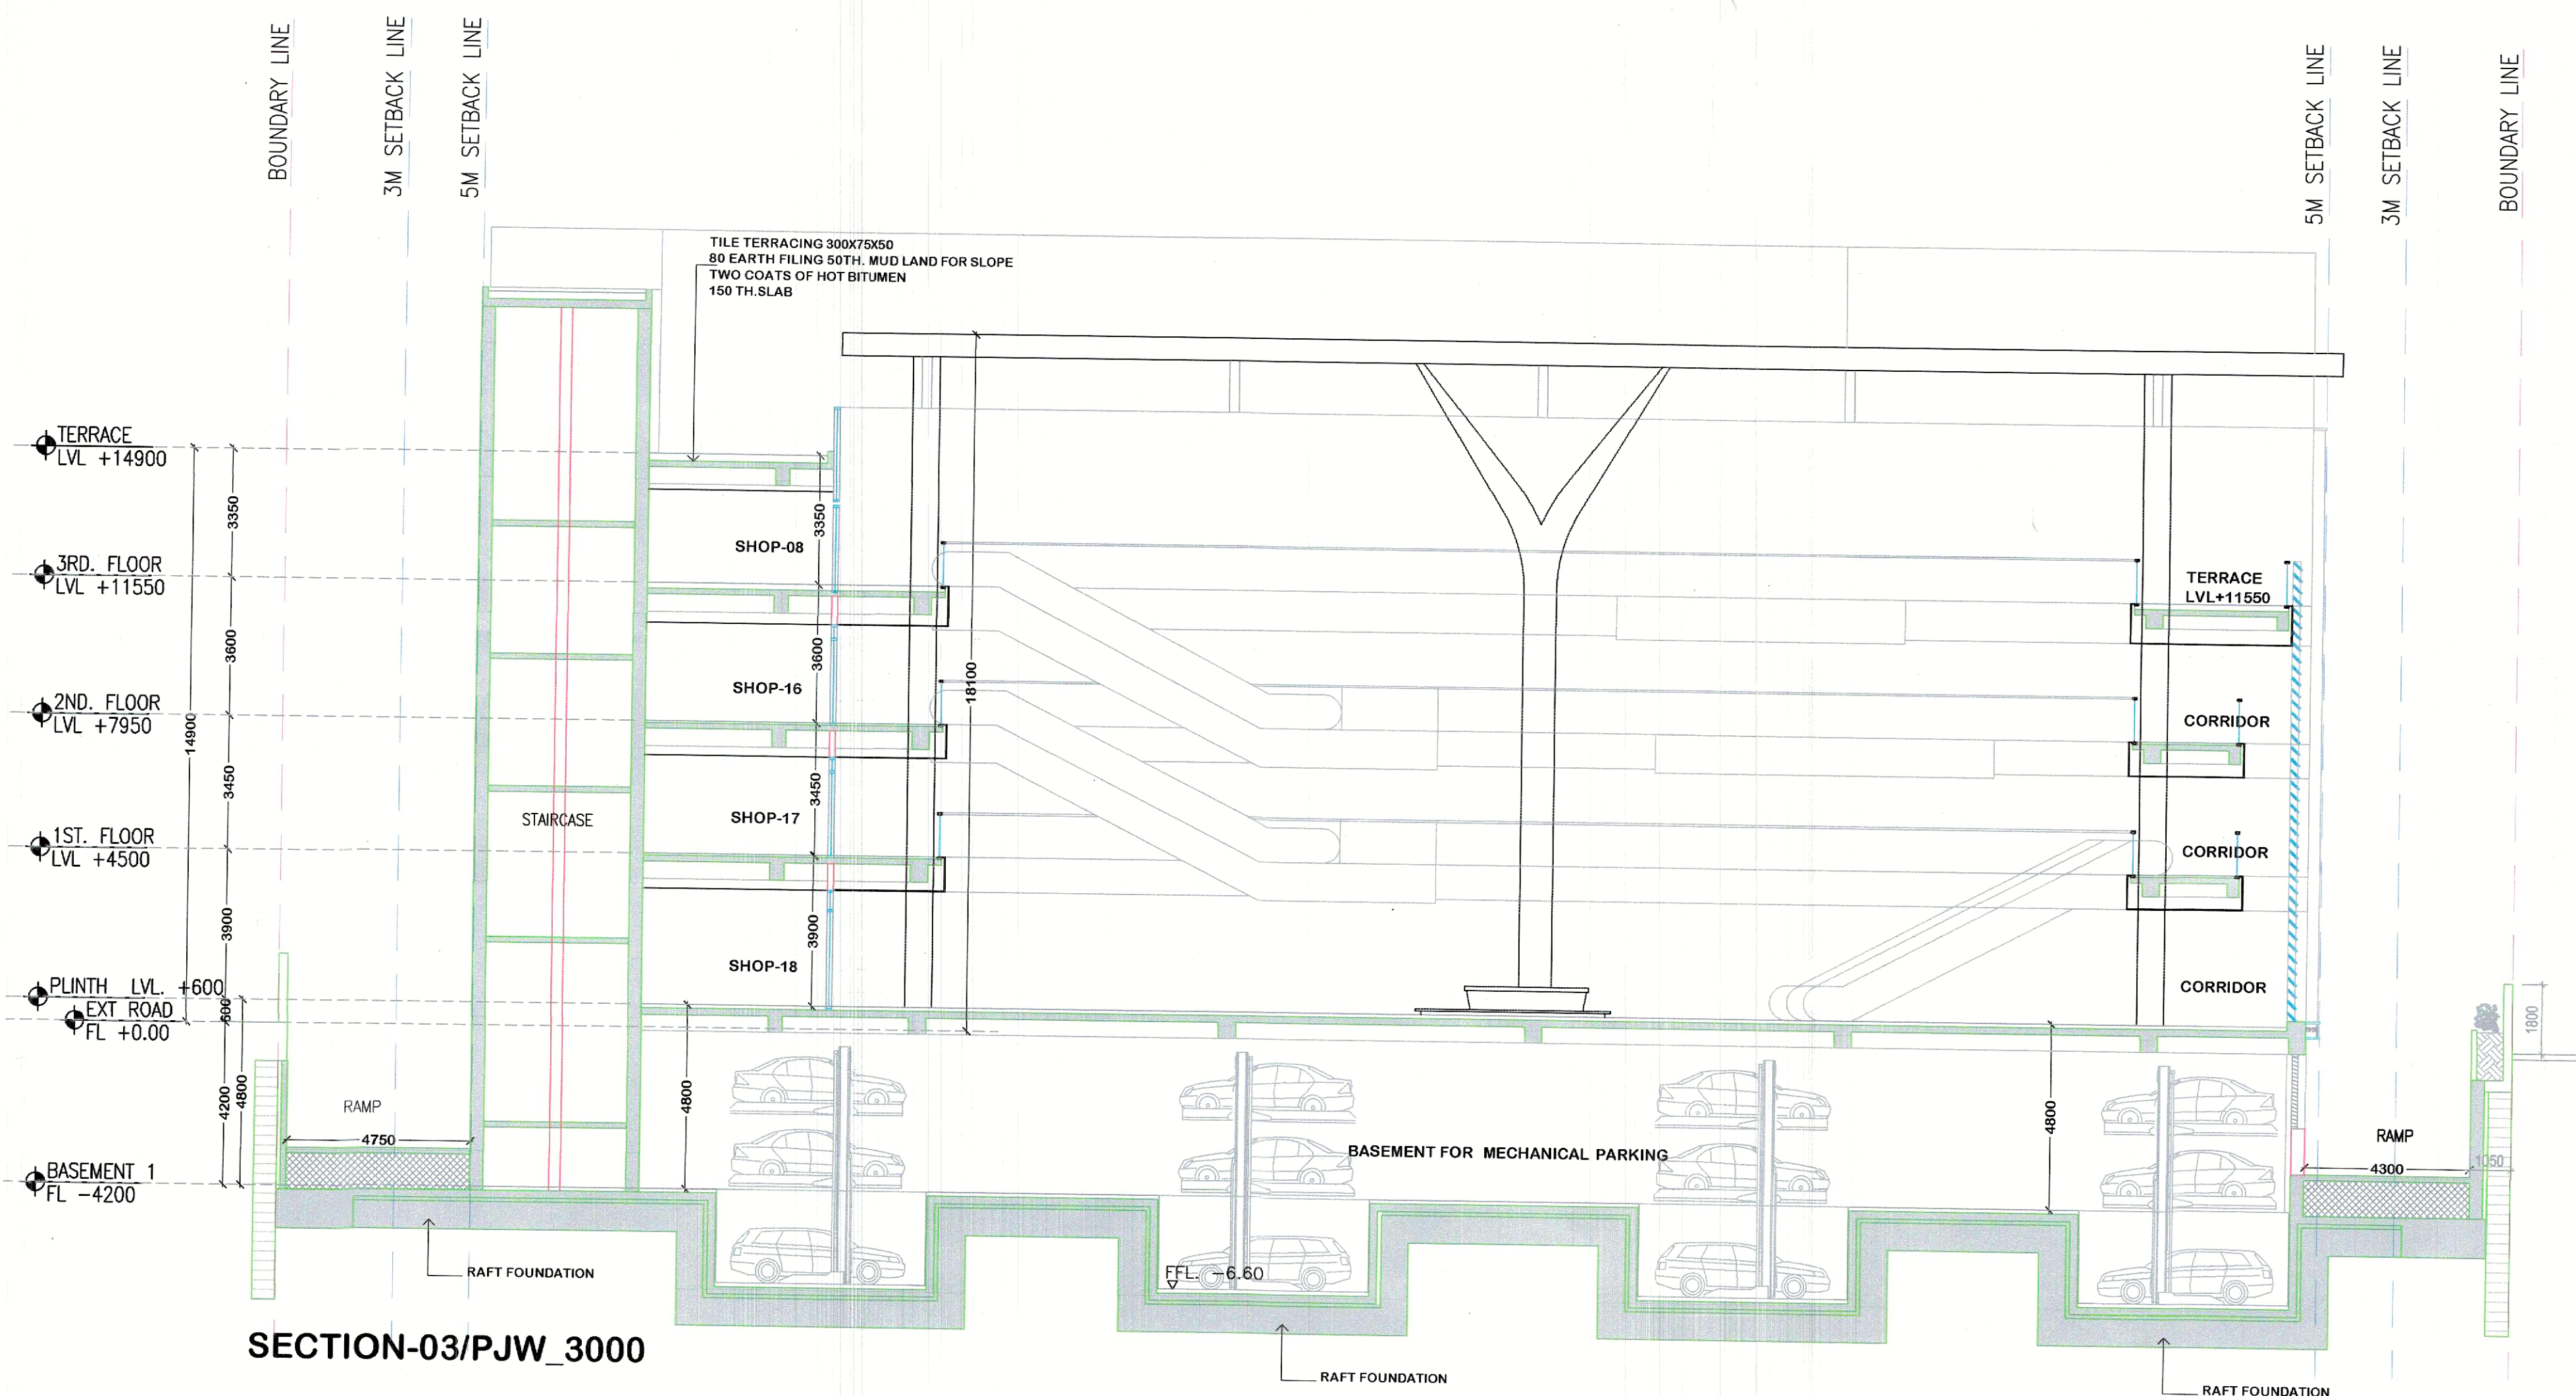


SECTION-03/PJW_3000

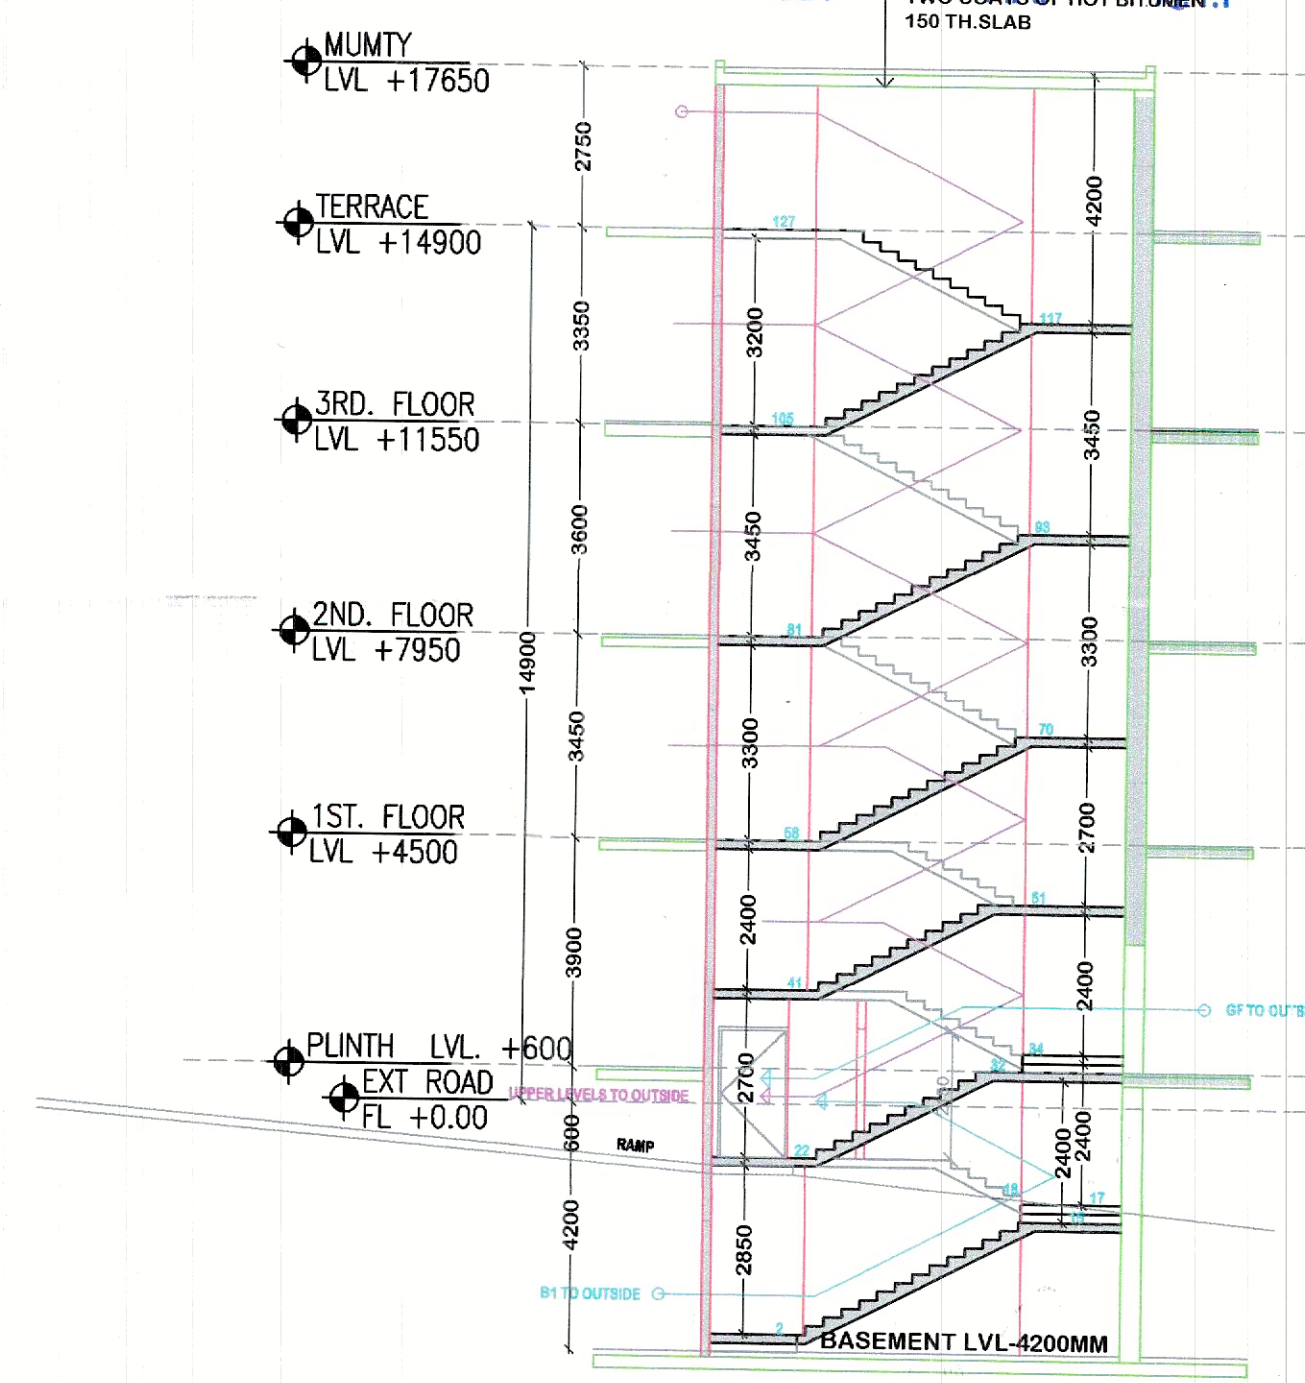

SECTION-04/PJW_3000

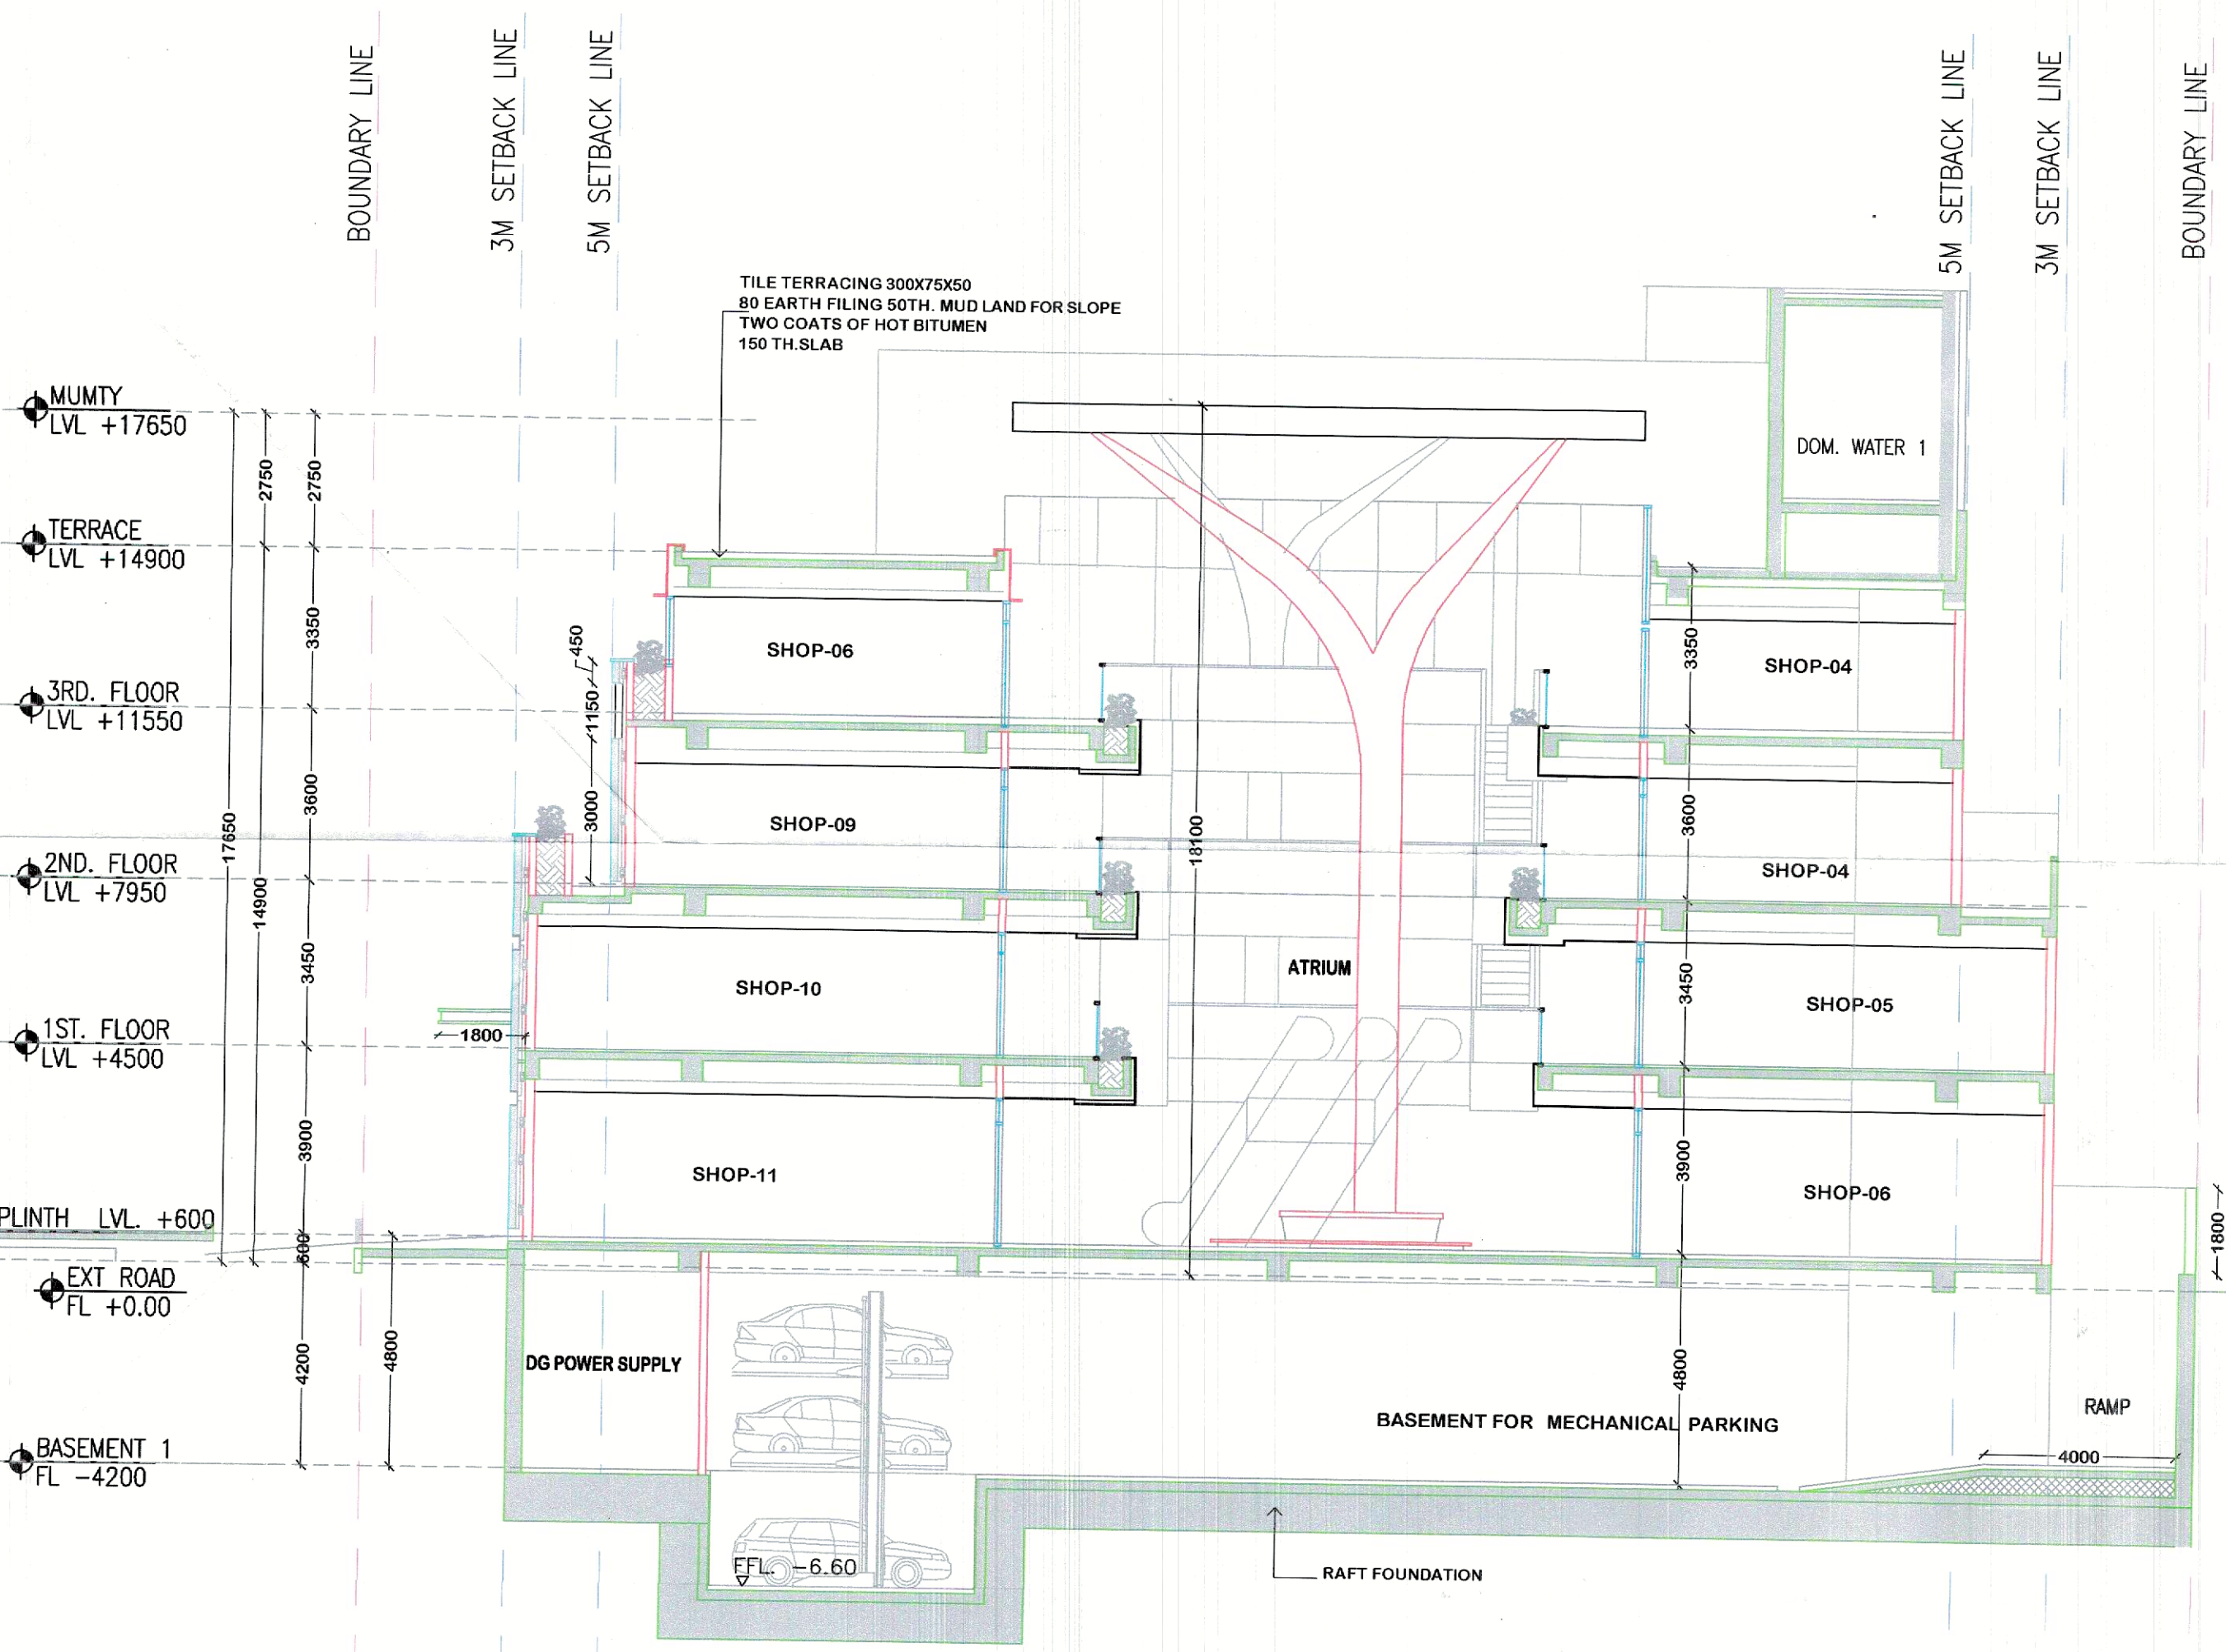

SECTION-01/PJW_3000

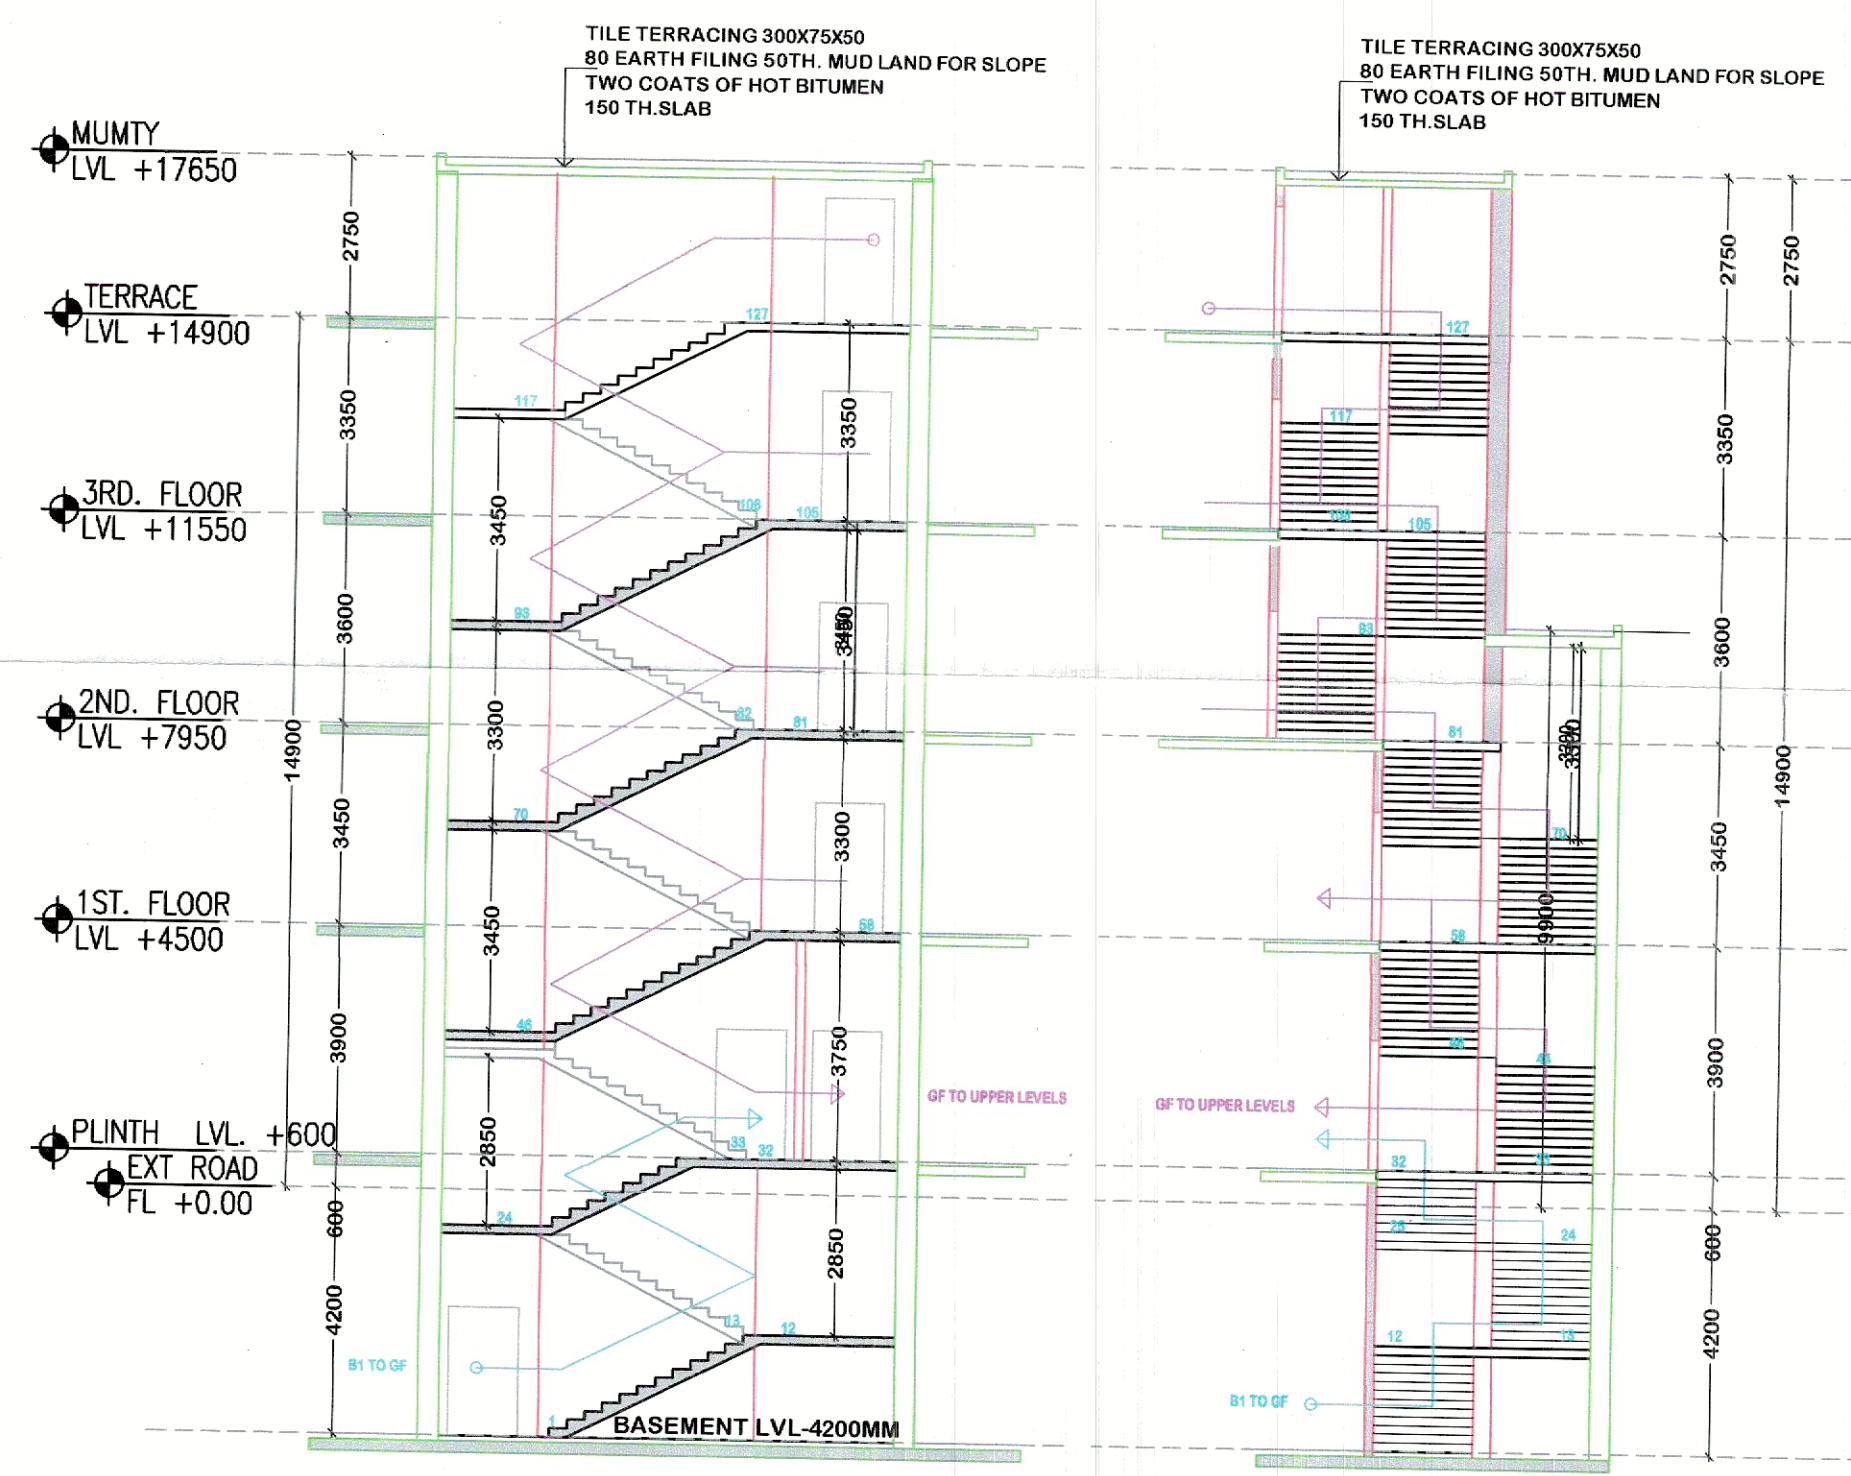

SECTION-02/PJW_3000

- NOTES:-
1. ALL DIMENSIONS ARE IN MM UNLESS MENTIONED OTHERWISE.
 2. THE DRAWING IS NOT TO BE SCALED, ONLY FIGURED DIMENSIONS TO BE FOLLOWED.
 3. ALL DIMENSIONS SHALL BE CHECKED & CORRELATED WITH RELEVANT ARCHITECTURAL, STRUCTURAL & SERVICE DRAWINGS & ANY AMBIGUITY SHALL BE IMMEDIATELY BROUGHT TO THE NOTICE OF THE ARCHITECTS BEFORE COMMENCEMENT OF WORK AT SITE.
 4. GATE AND BOUNDARY WALL AS PER GOVT STD.DESIGN.
 5. LED LIGHT SHALL BE PROVIDED AT SITE AS PER GOVT. NORMS.
 6. SOLAR WATER HEATING SYSTEM:-
Solar water heating shall be provided at site as per govt. norms.
 7. RAIN WATER HARVESTING:-
rain water harvesting system shall be provided at site as per prevailing norms of govt.
 8. STRUCTURAL STABILITY CERTIFICATE:-
Certified that the structure parts of the entire building have been designed on the basis of area and calculations and is considered safe in accordance with permissible stresses and slenderness ratio.
 9. EARTHQUAKE SAFETY CERTIFICATE:-
Certified that the entire building has been designed and shall be constructed in accordance the latest additional of NATIONAL BUILDING CODE OF BUREAU INDIAN STANDARD for structural stability and to with stand the Earthquake.
 10. ALL FLOOR TO BE MECHANICALLY LIGHTED AND SPRINKLED & VENTILATED LIGHT WITH 100% POWER BACKUP.

PROJECT TITLE:-

PROPOSED BUILDING PLAN OF COMMERCIAL SITE AREA MEASURING 0.5396 ACRES IN AFFORDABLE RESIDENTIAL PLOTTED COLONY UNDER DEEN DAYAL JAN AWAS YOJNA) OVER AN AREA MEASURING 13.6775 ACRES (LICENCE NO.33 OF 2021 DATED 08.07.2021) IN SECTOR-71, GURUGRAM MANESAR URBAN COMPLEX BEING DEVELOPED BY GOOD EARTH PLOTTED DEVELOPMENT PVT.LTD. (FORMERLY KNOWN AS RAJ BUILDWELL PVT.LTD.) AND SH. RAO INDERJIT SINGH S/o SH. RAO VIRENDER SINGH C/o GOOD EARTH PLOTTED DEVELOPMENT PVT.LTD

DATE = 25-06-2025
SCALE = 1:100
JOB NO. =
DRAWN BY =

ARCHITECTS :-
DESIGN DYNAMICS INDIA PVT. LTD.
ARCHITECTS, INTERIOR DESIGNERS & PLANNERS
108, VIJAY VIHAR, SILOKARA
ROAD, SECTOR-30, GURUGRAM
TEL: +9191718004400,
E-MAIL: info@ddipln

This drawing is the copyright of the architect & shall not be used, reproduced or handedover to anyone without the prior written permission of the architect.

ARCHITECT'S SIG.

OWNER'S SIG.

SHEET TITLE:-
SECTION-01,02-03-04