




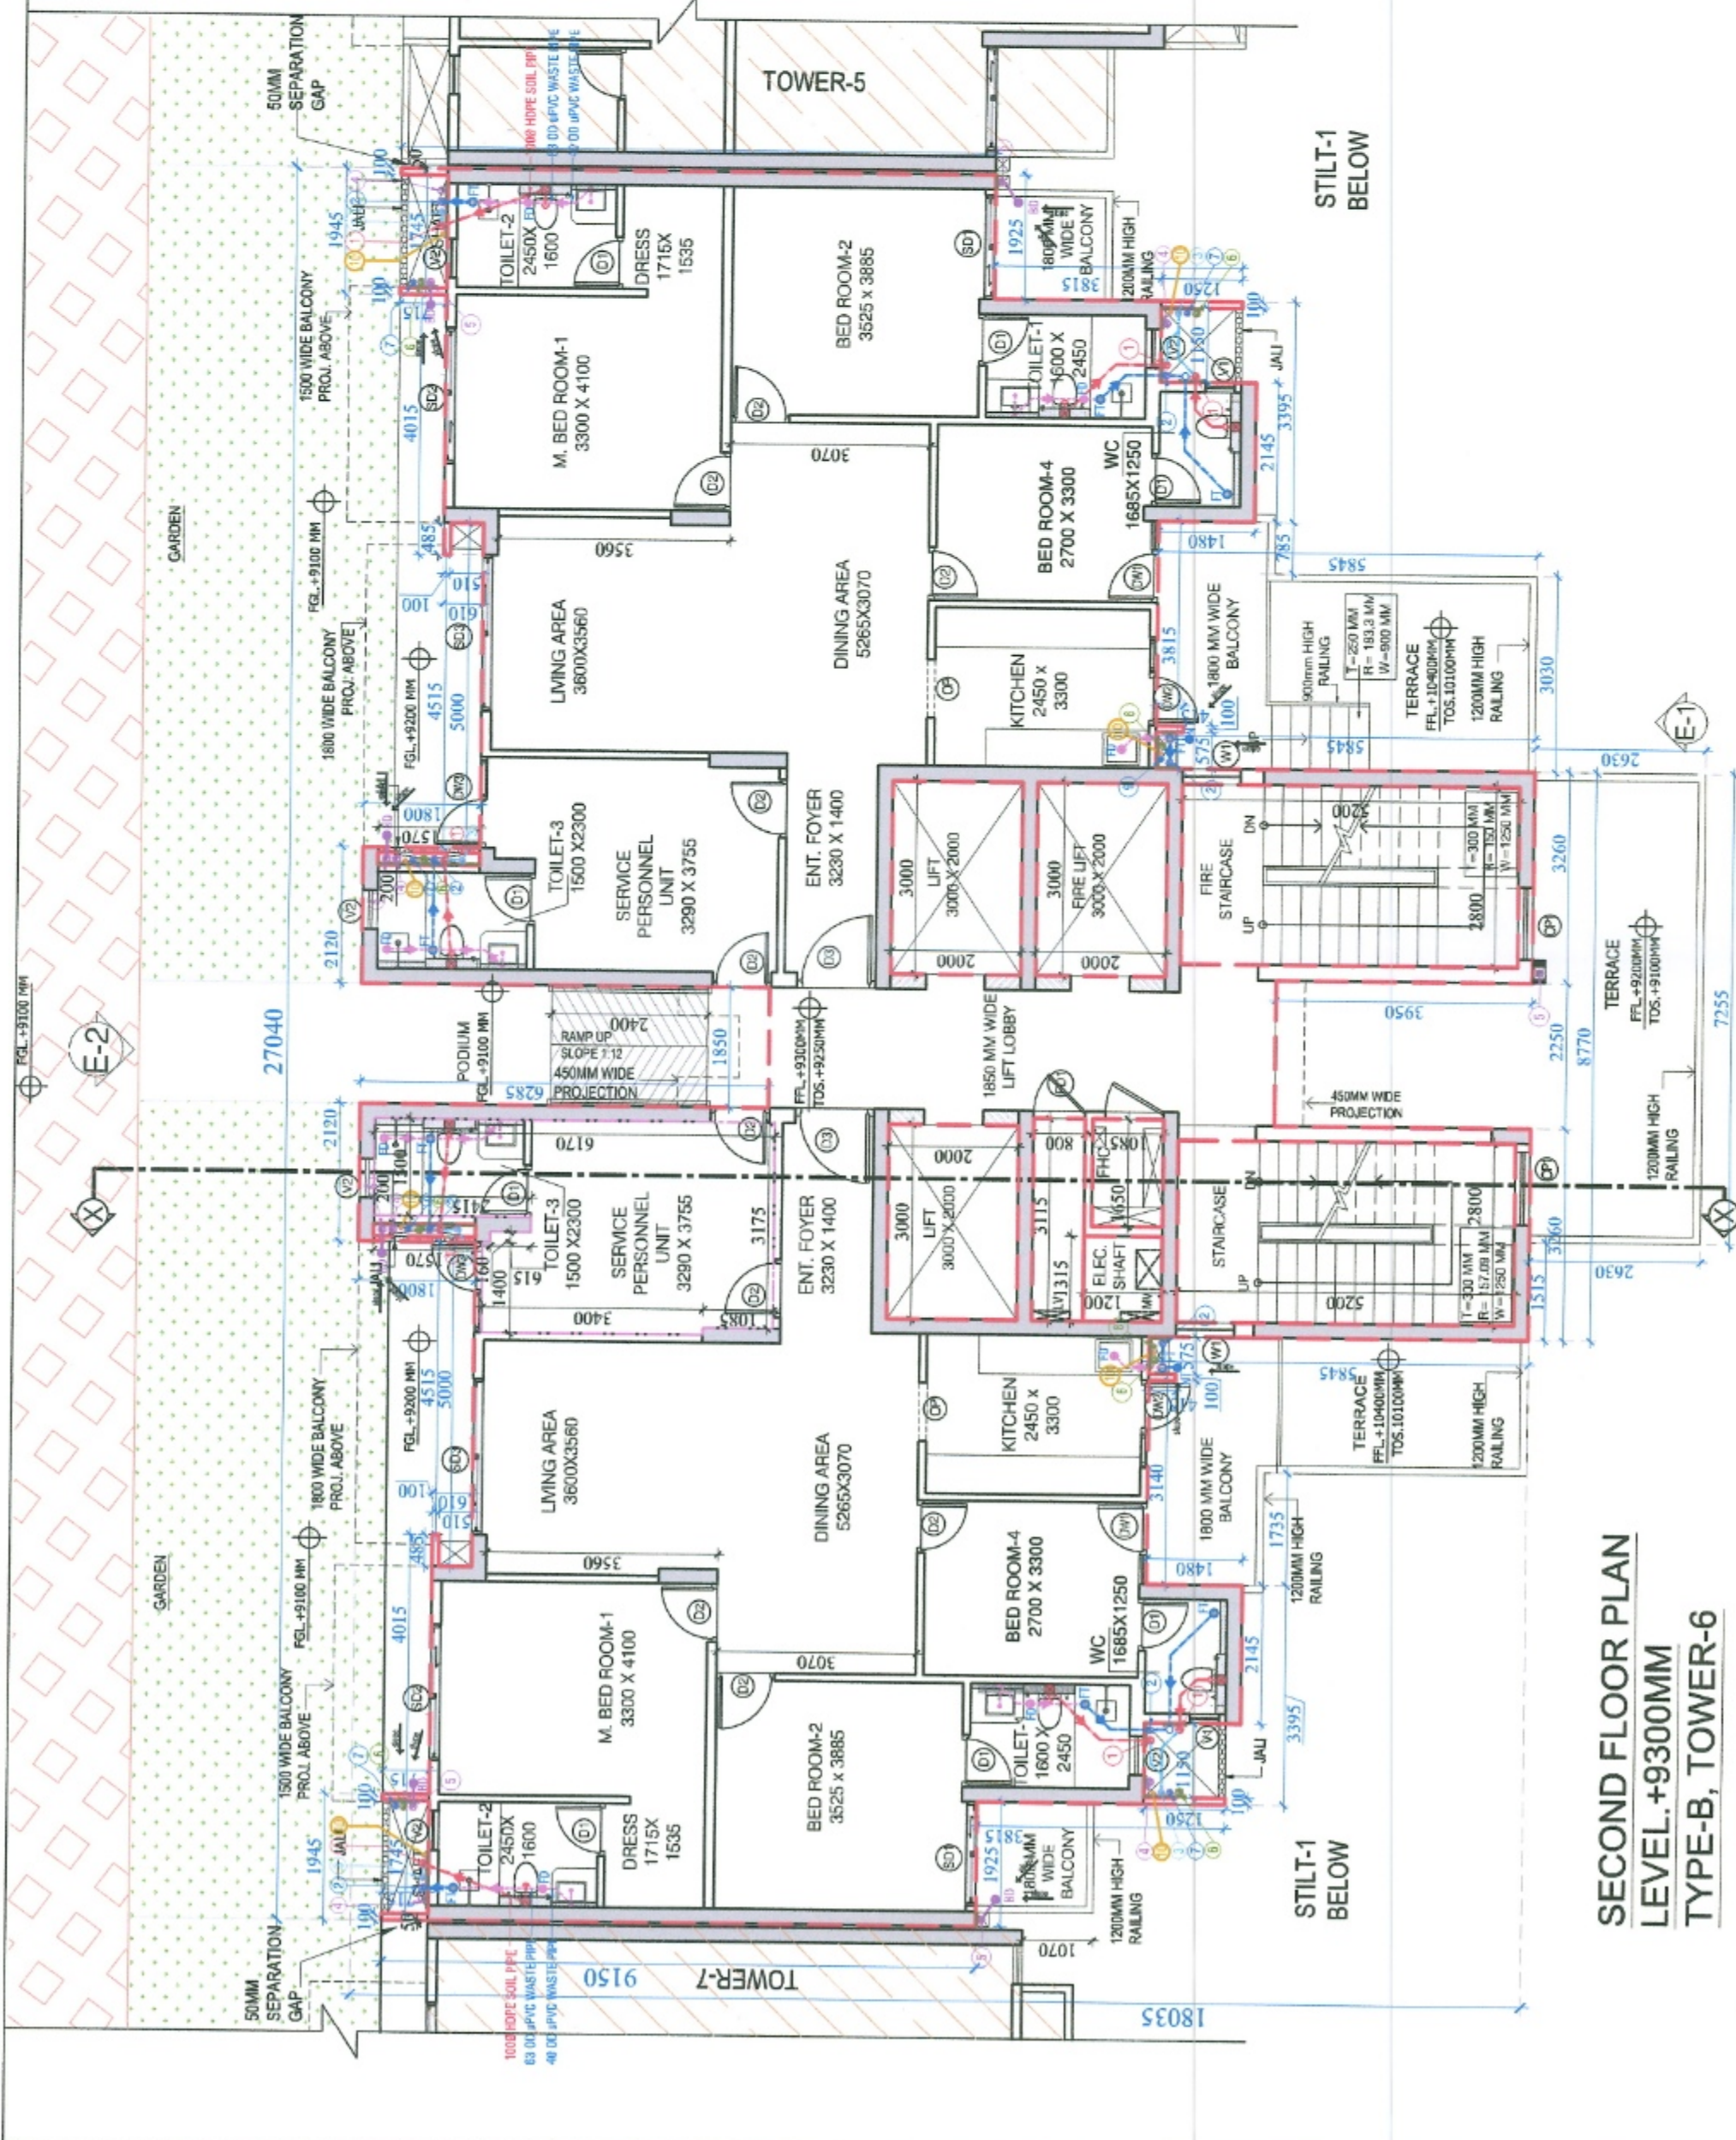


SECOND FLOOR PLAN
TYPE-B, TOWER-6

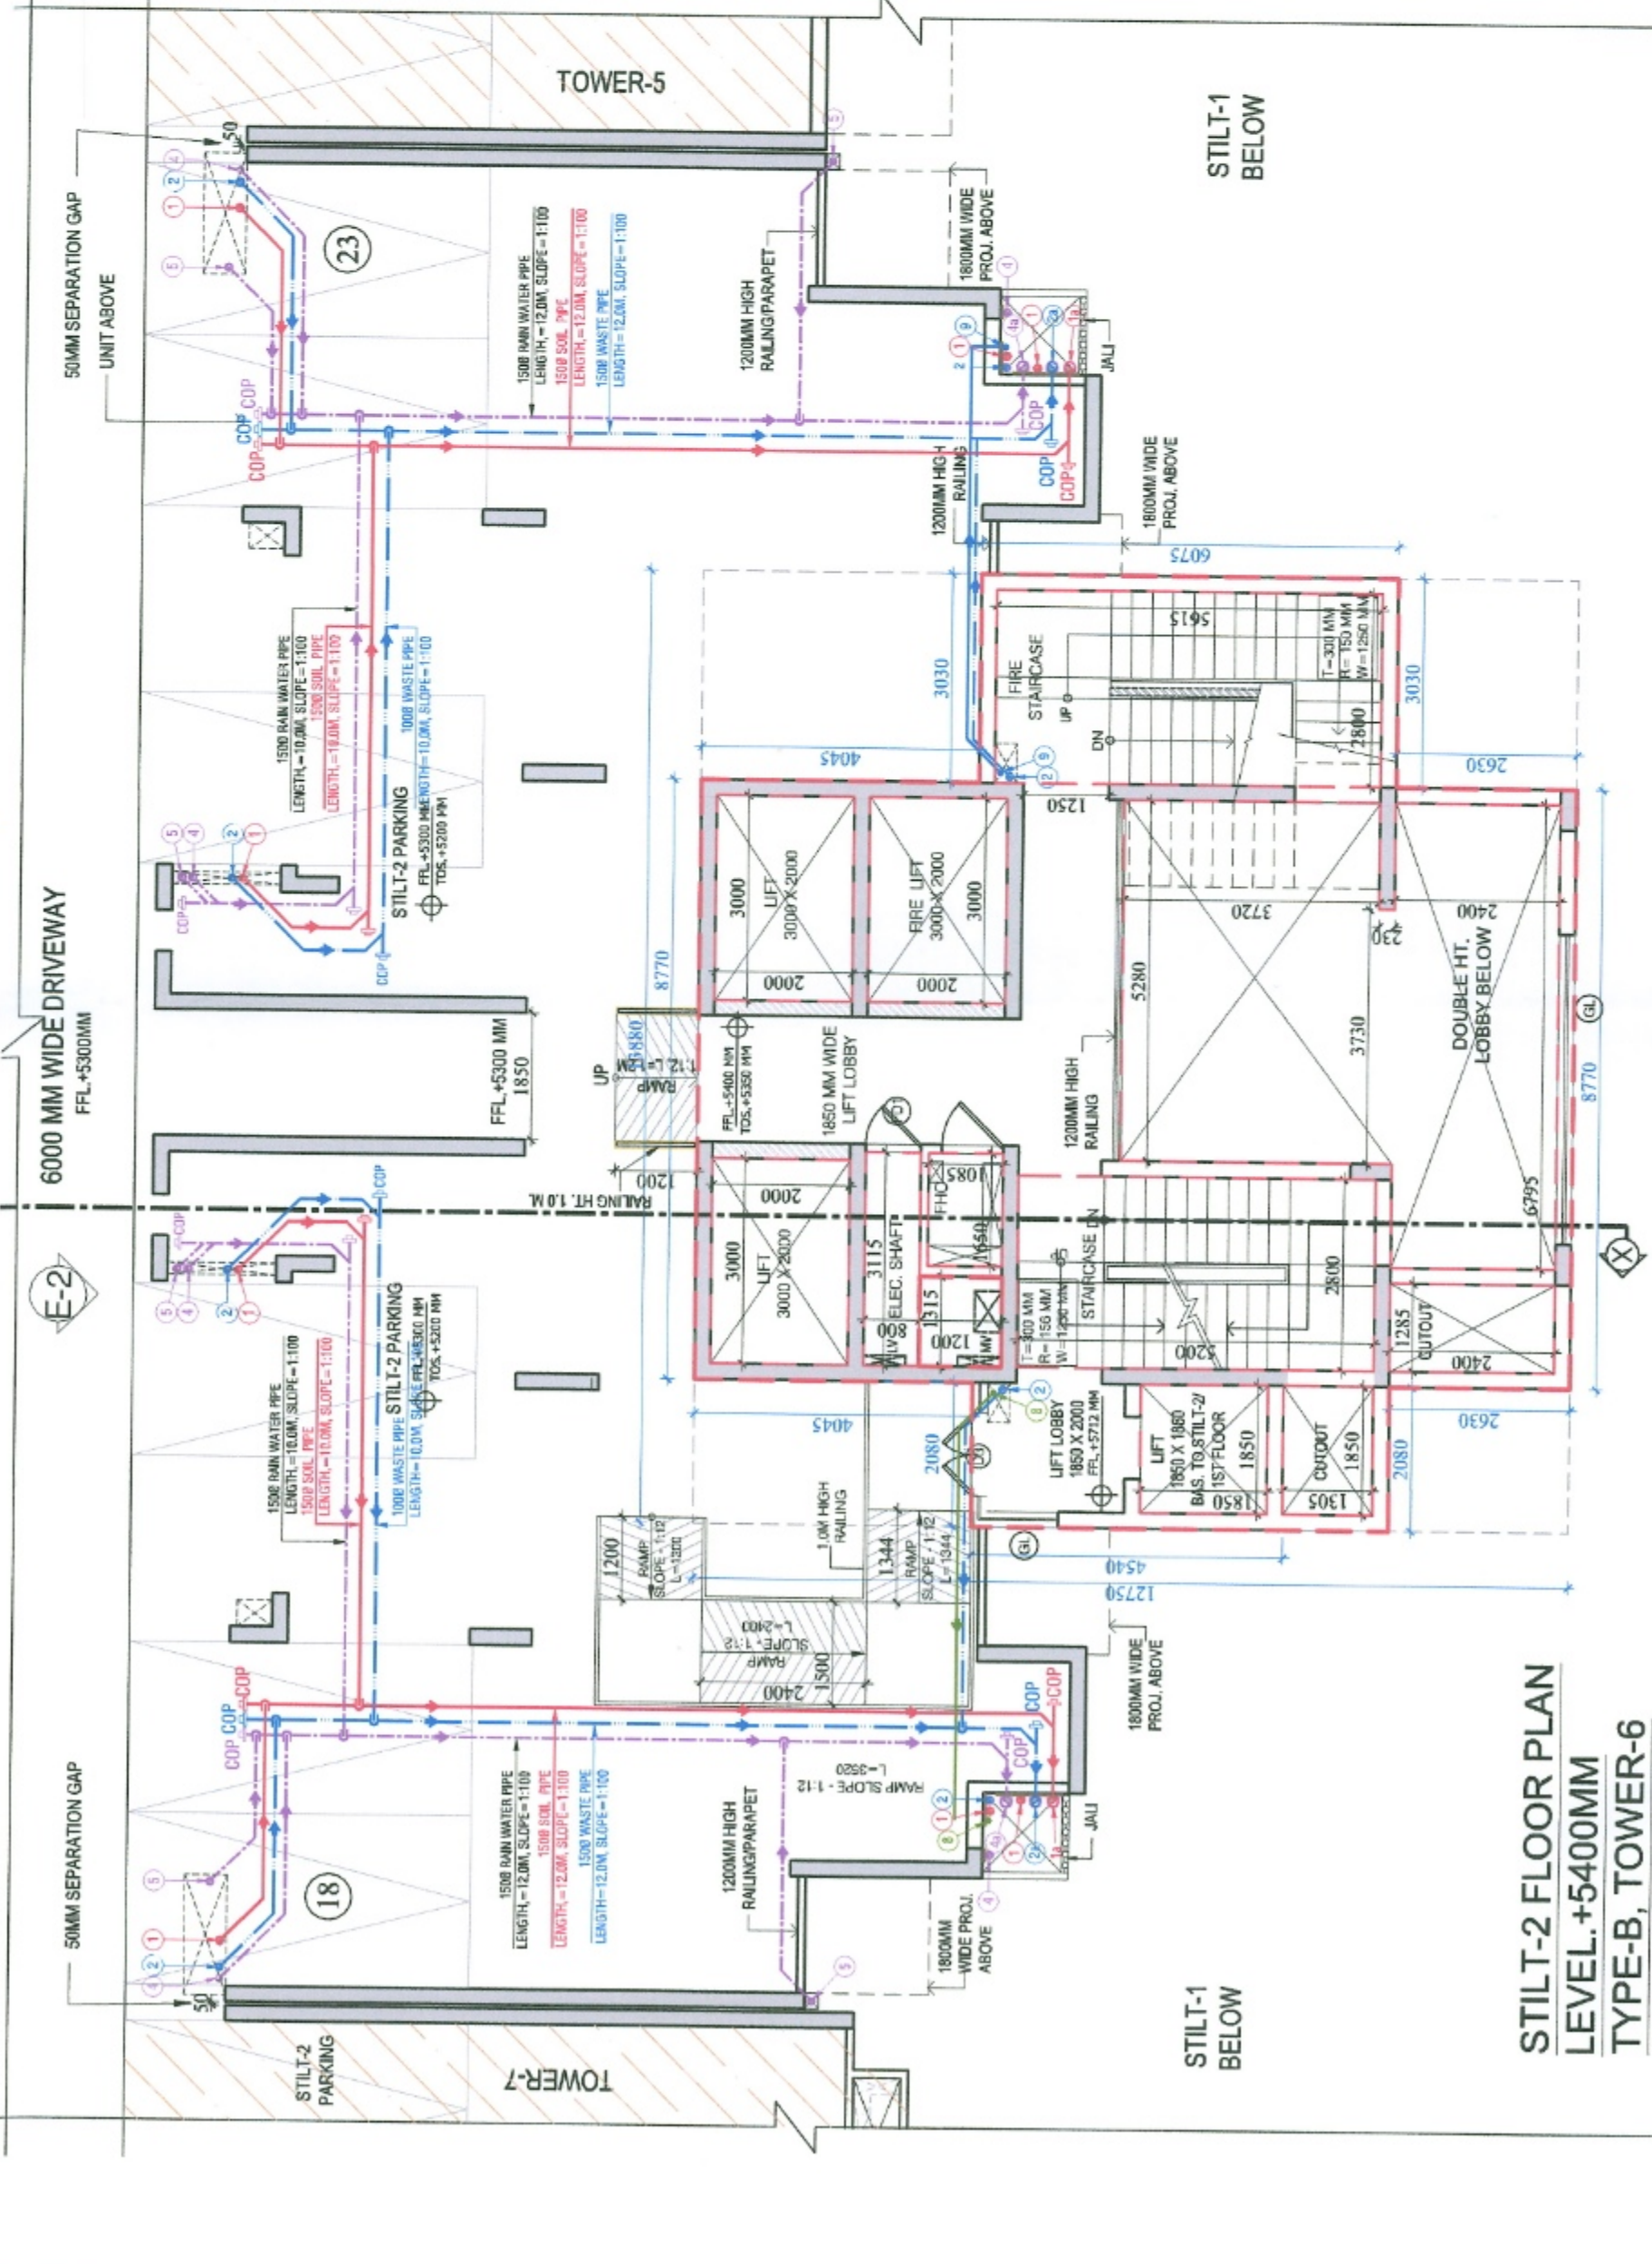


STILT-2 FLOOR PLAN
LEVEL +5400MM
TYPE-B, TOWER-6

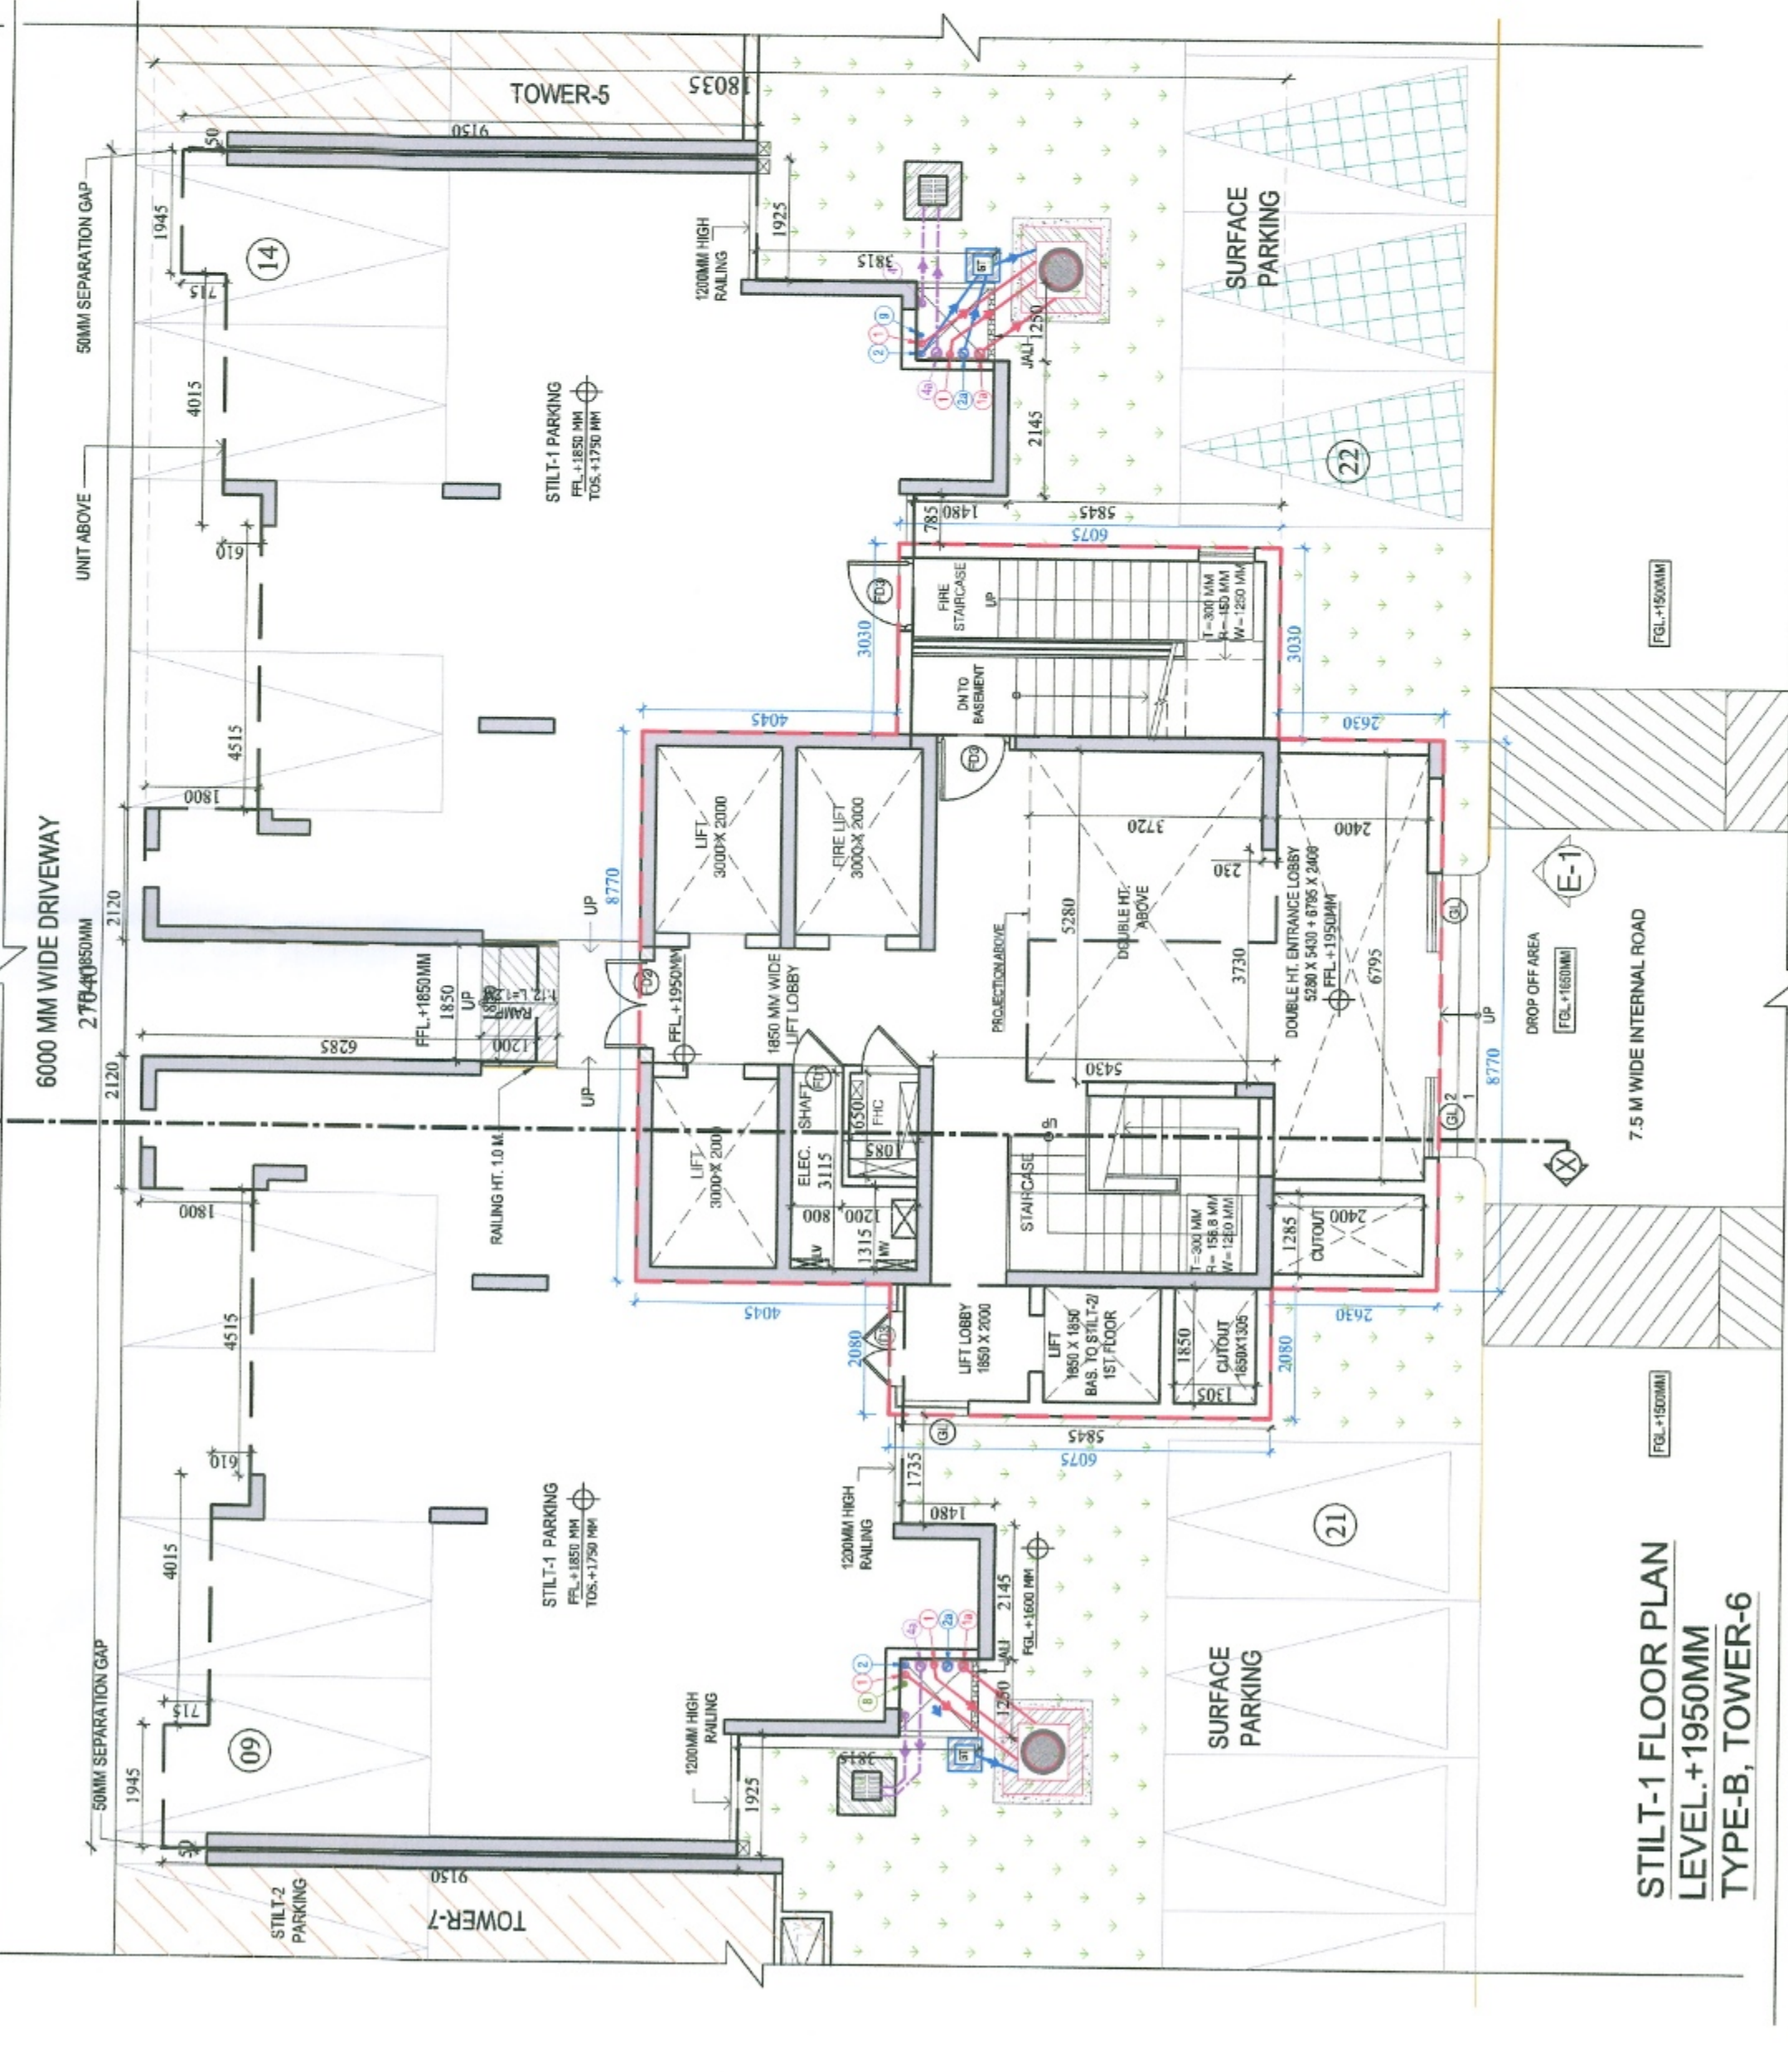


STILT-1 FLOOR PLAN
LEVEL +1950MM
TYPE-B, TOWER-6

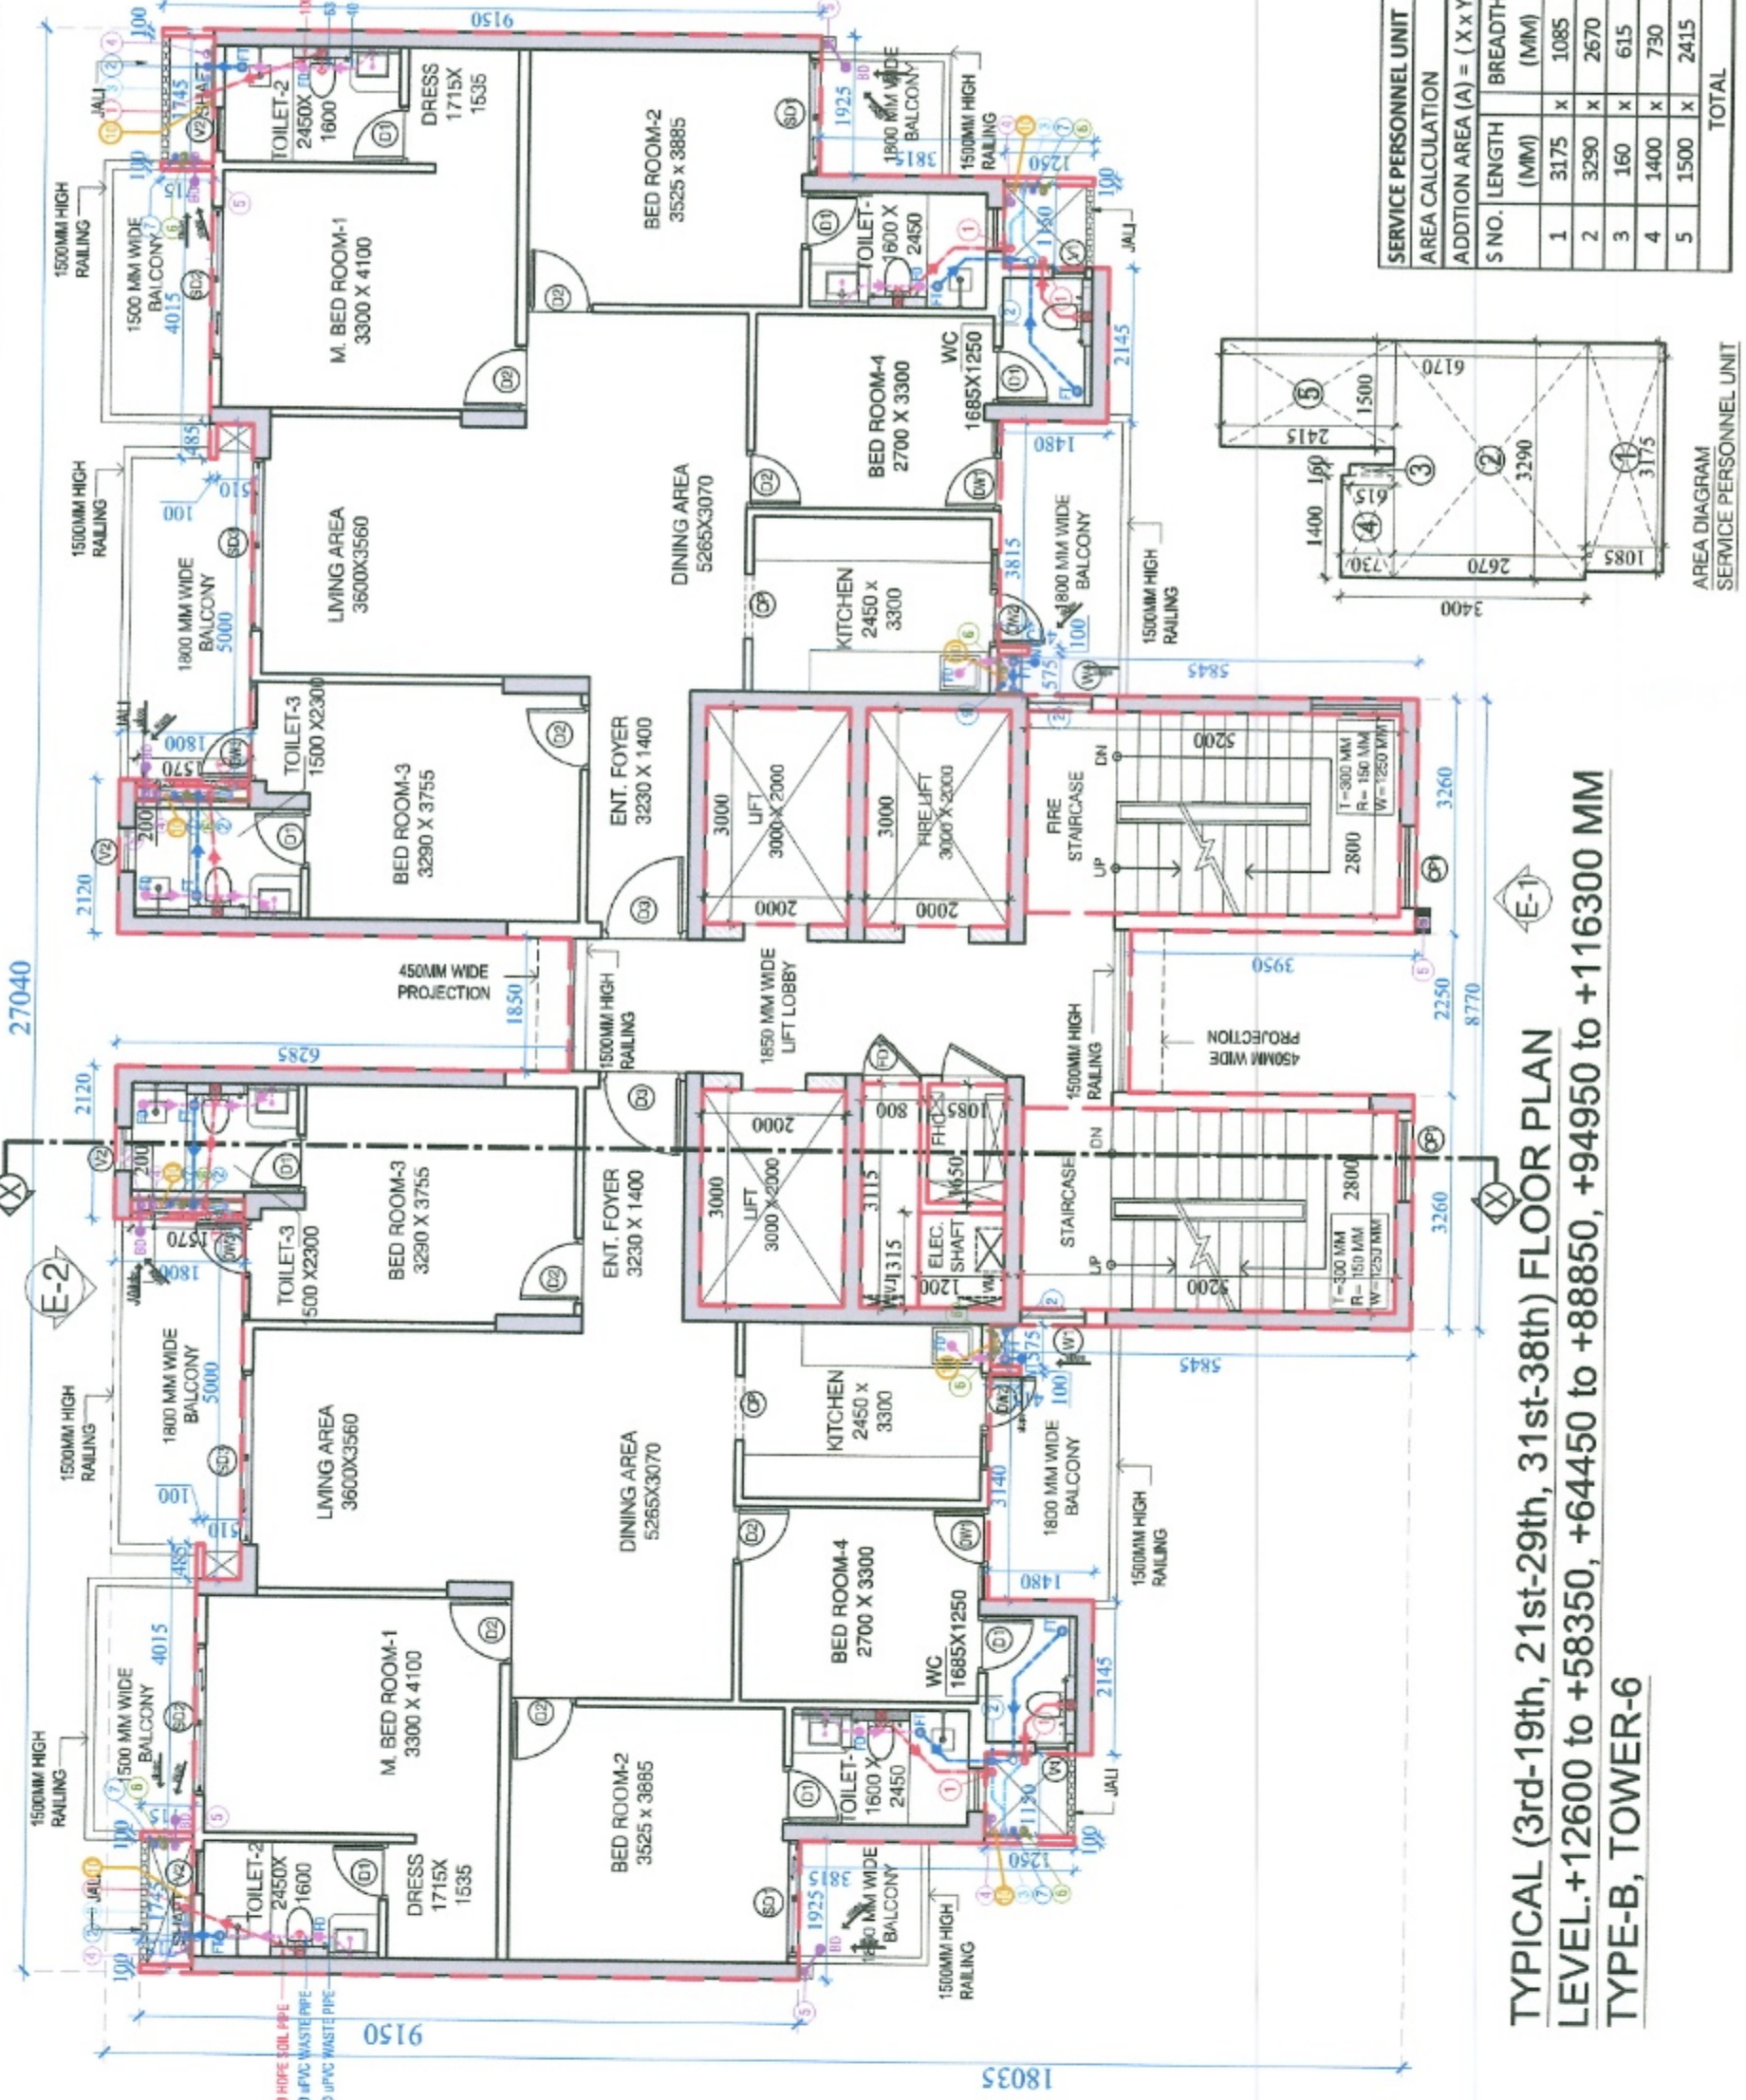


TYPE-B, TOWER-6

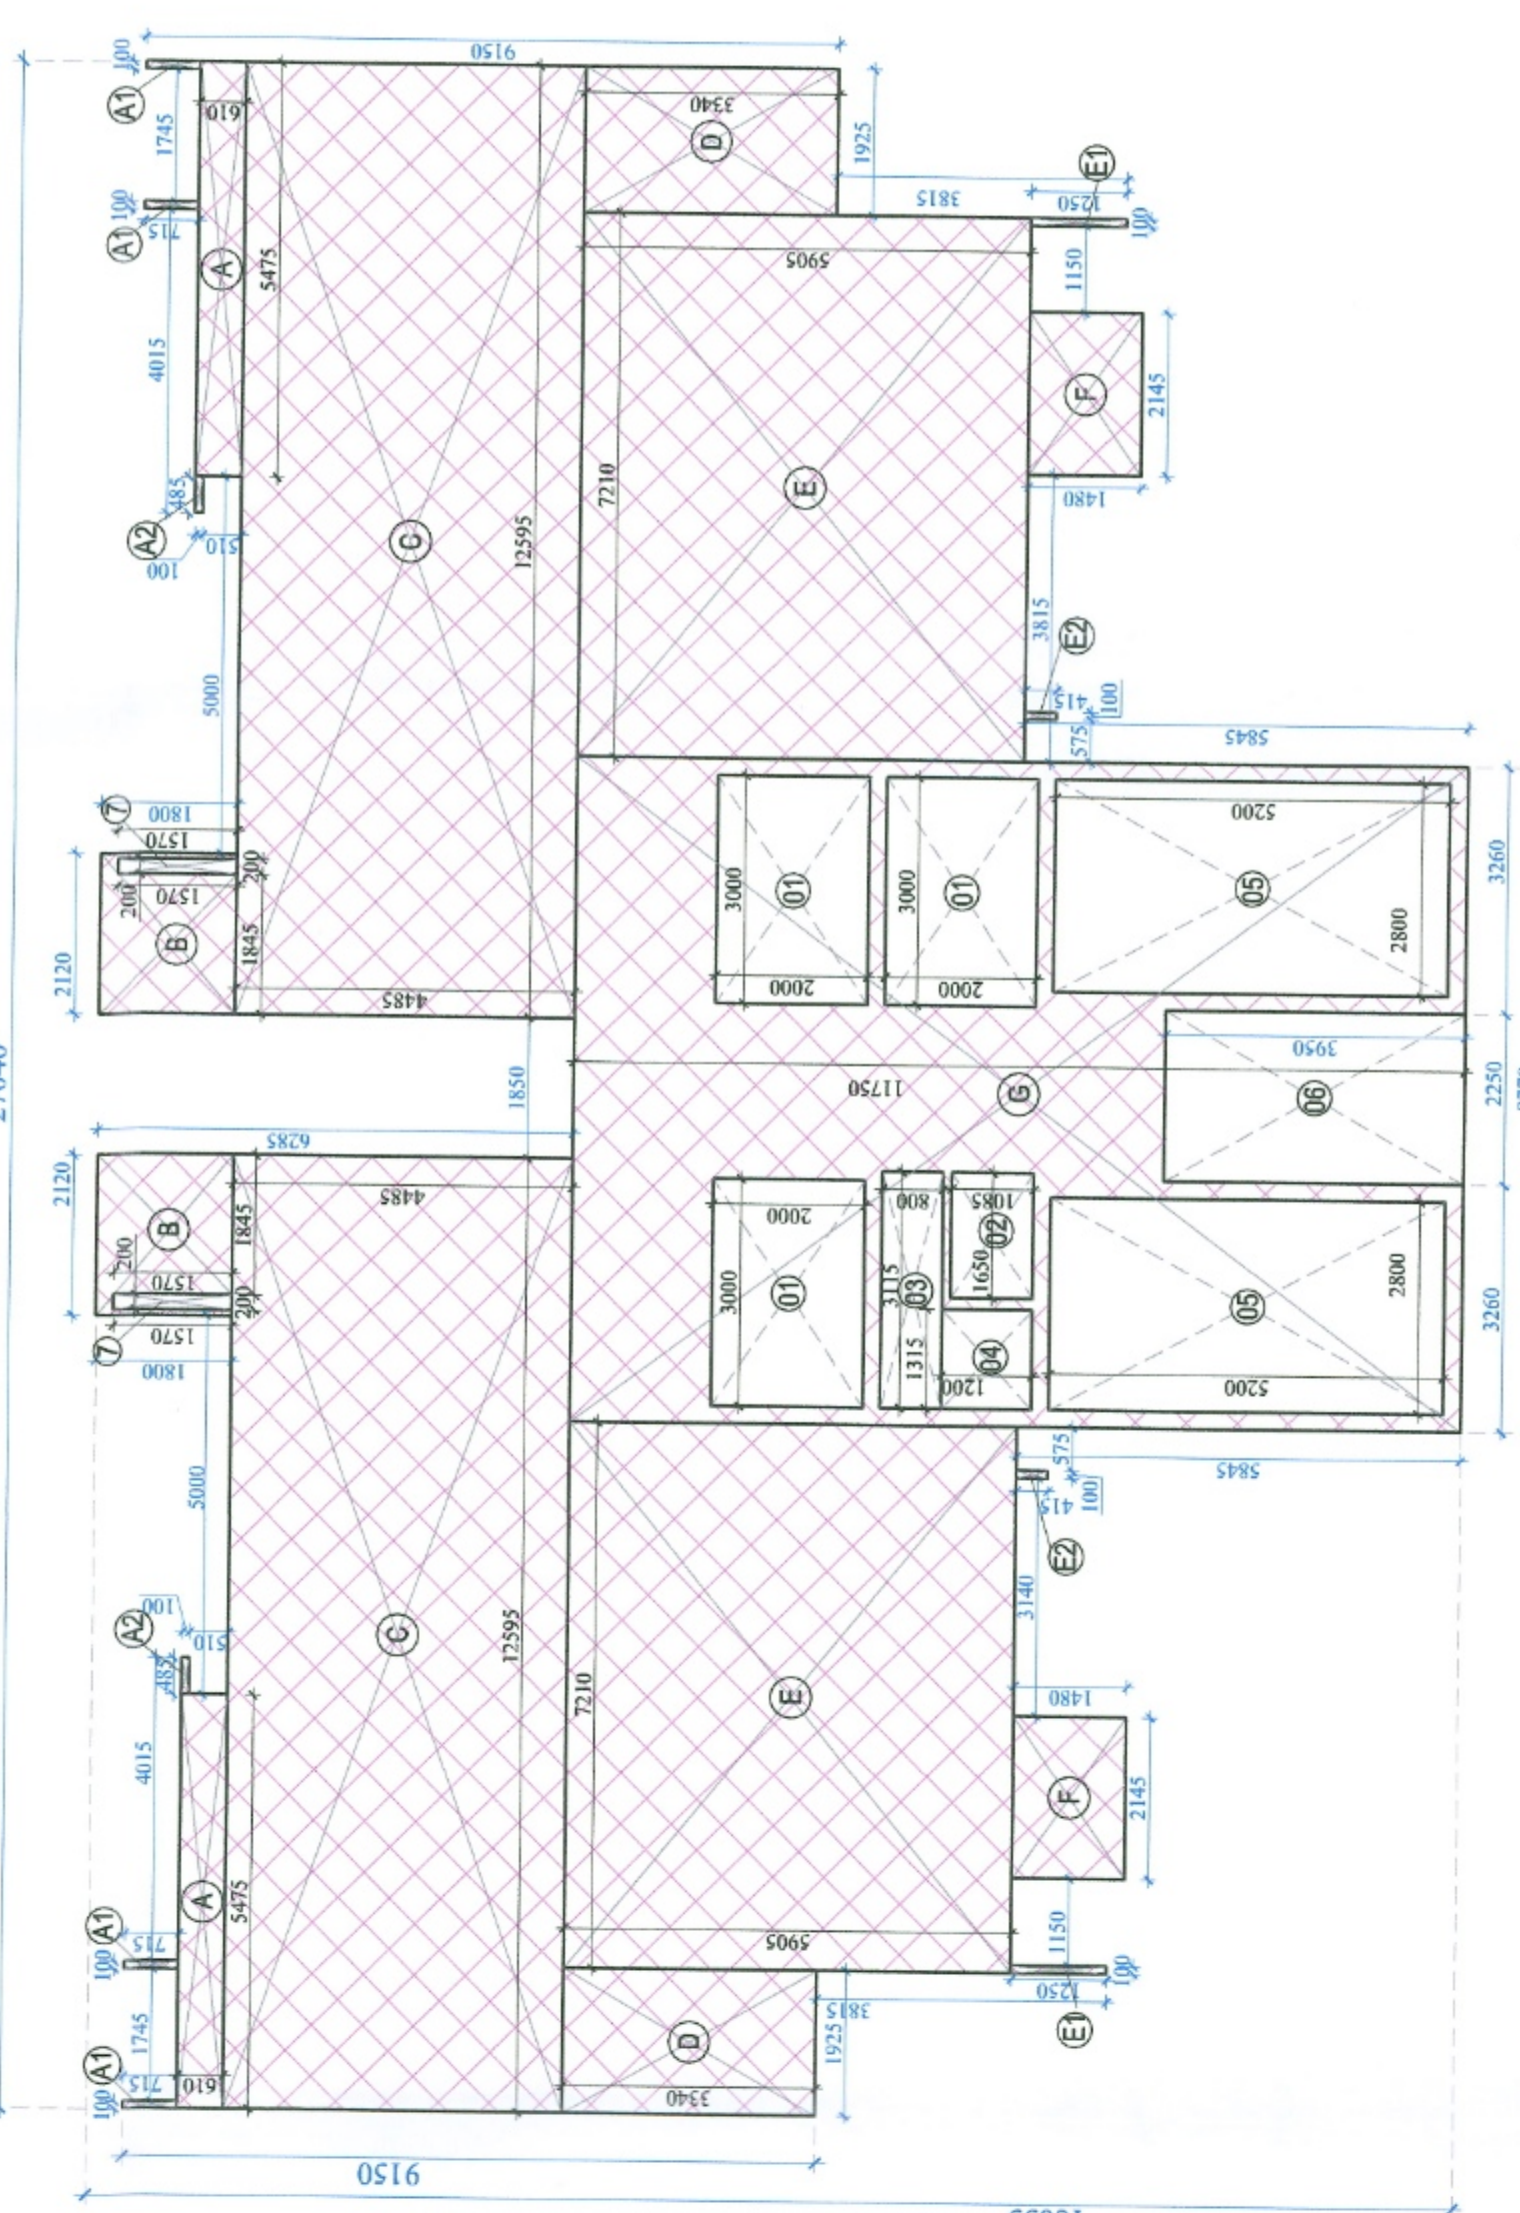


AREA DIAGRAM
TYPICAL FLOOR (2ND-38TH)
TYPE-B, TOWER-6

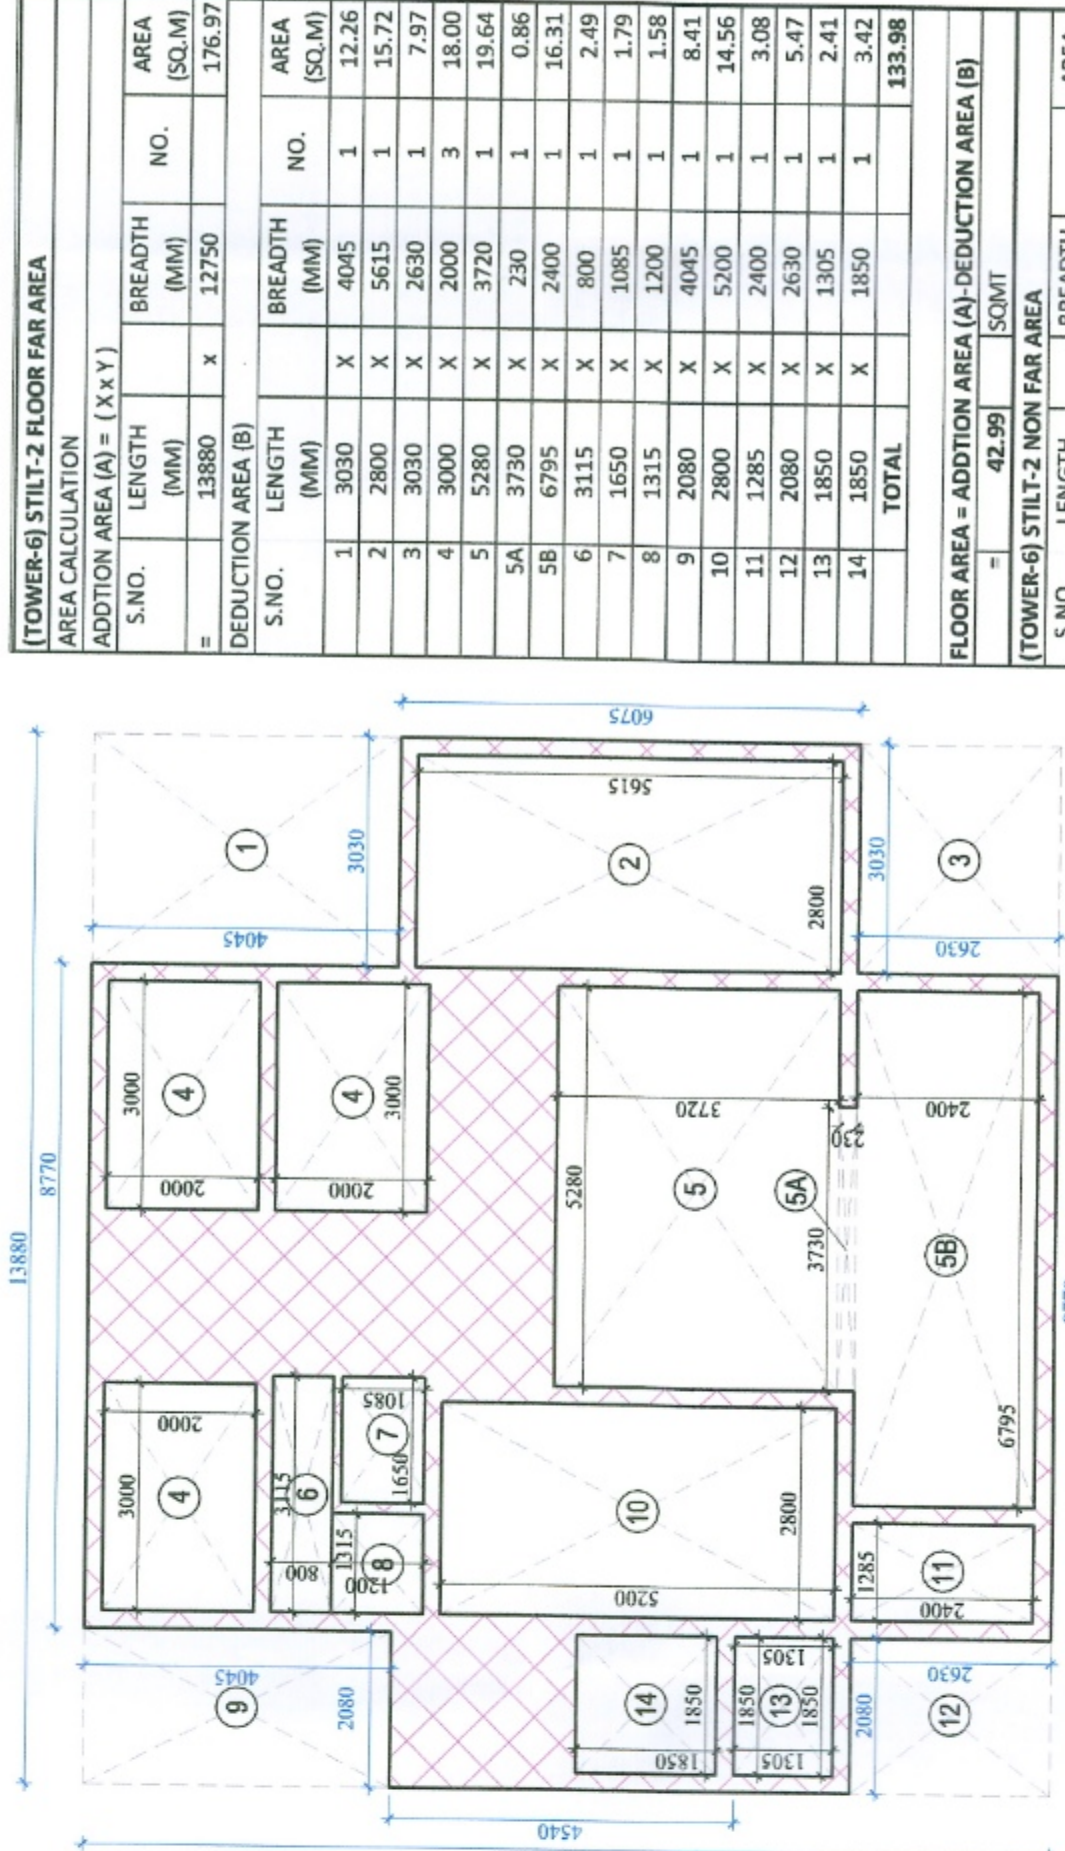


AREA DIAGRAM-
STILT-2 FLOOR PLAN

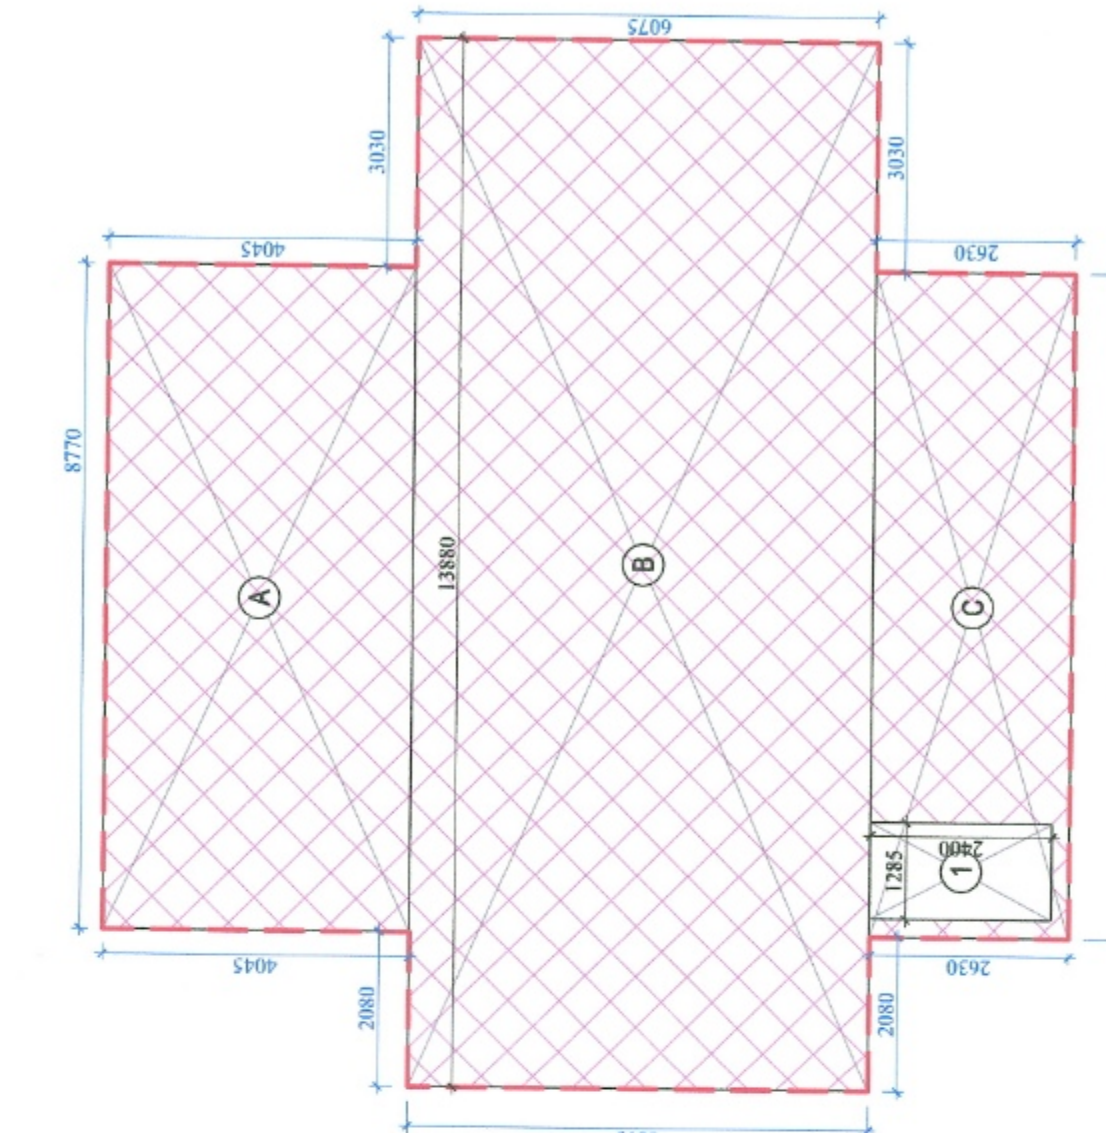


AREA DIAGRAM-
STILT-1 FLOOR PLAN

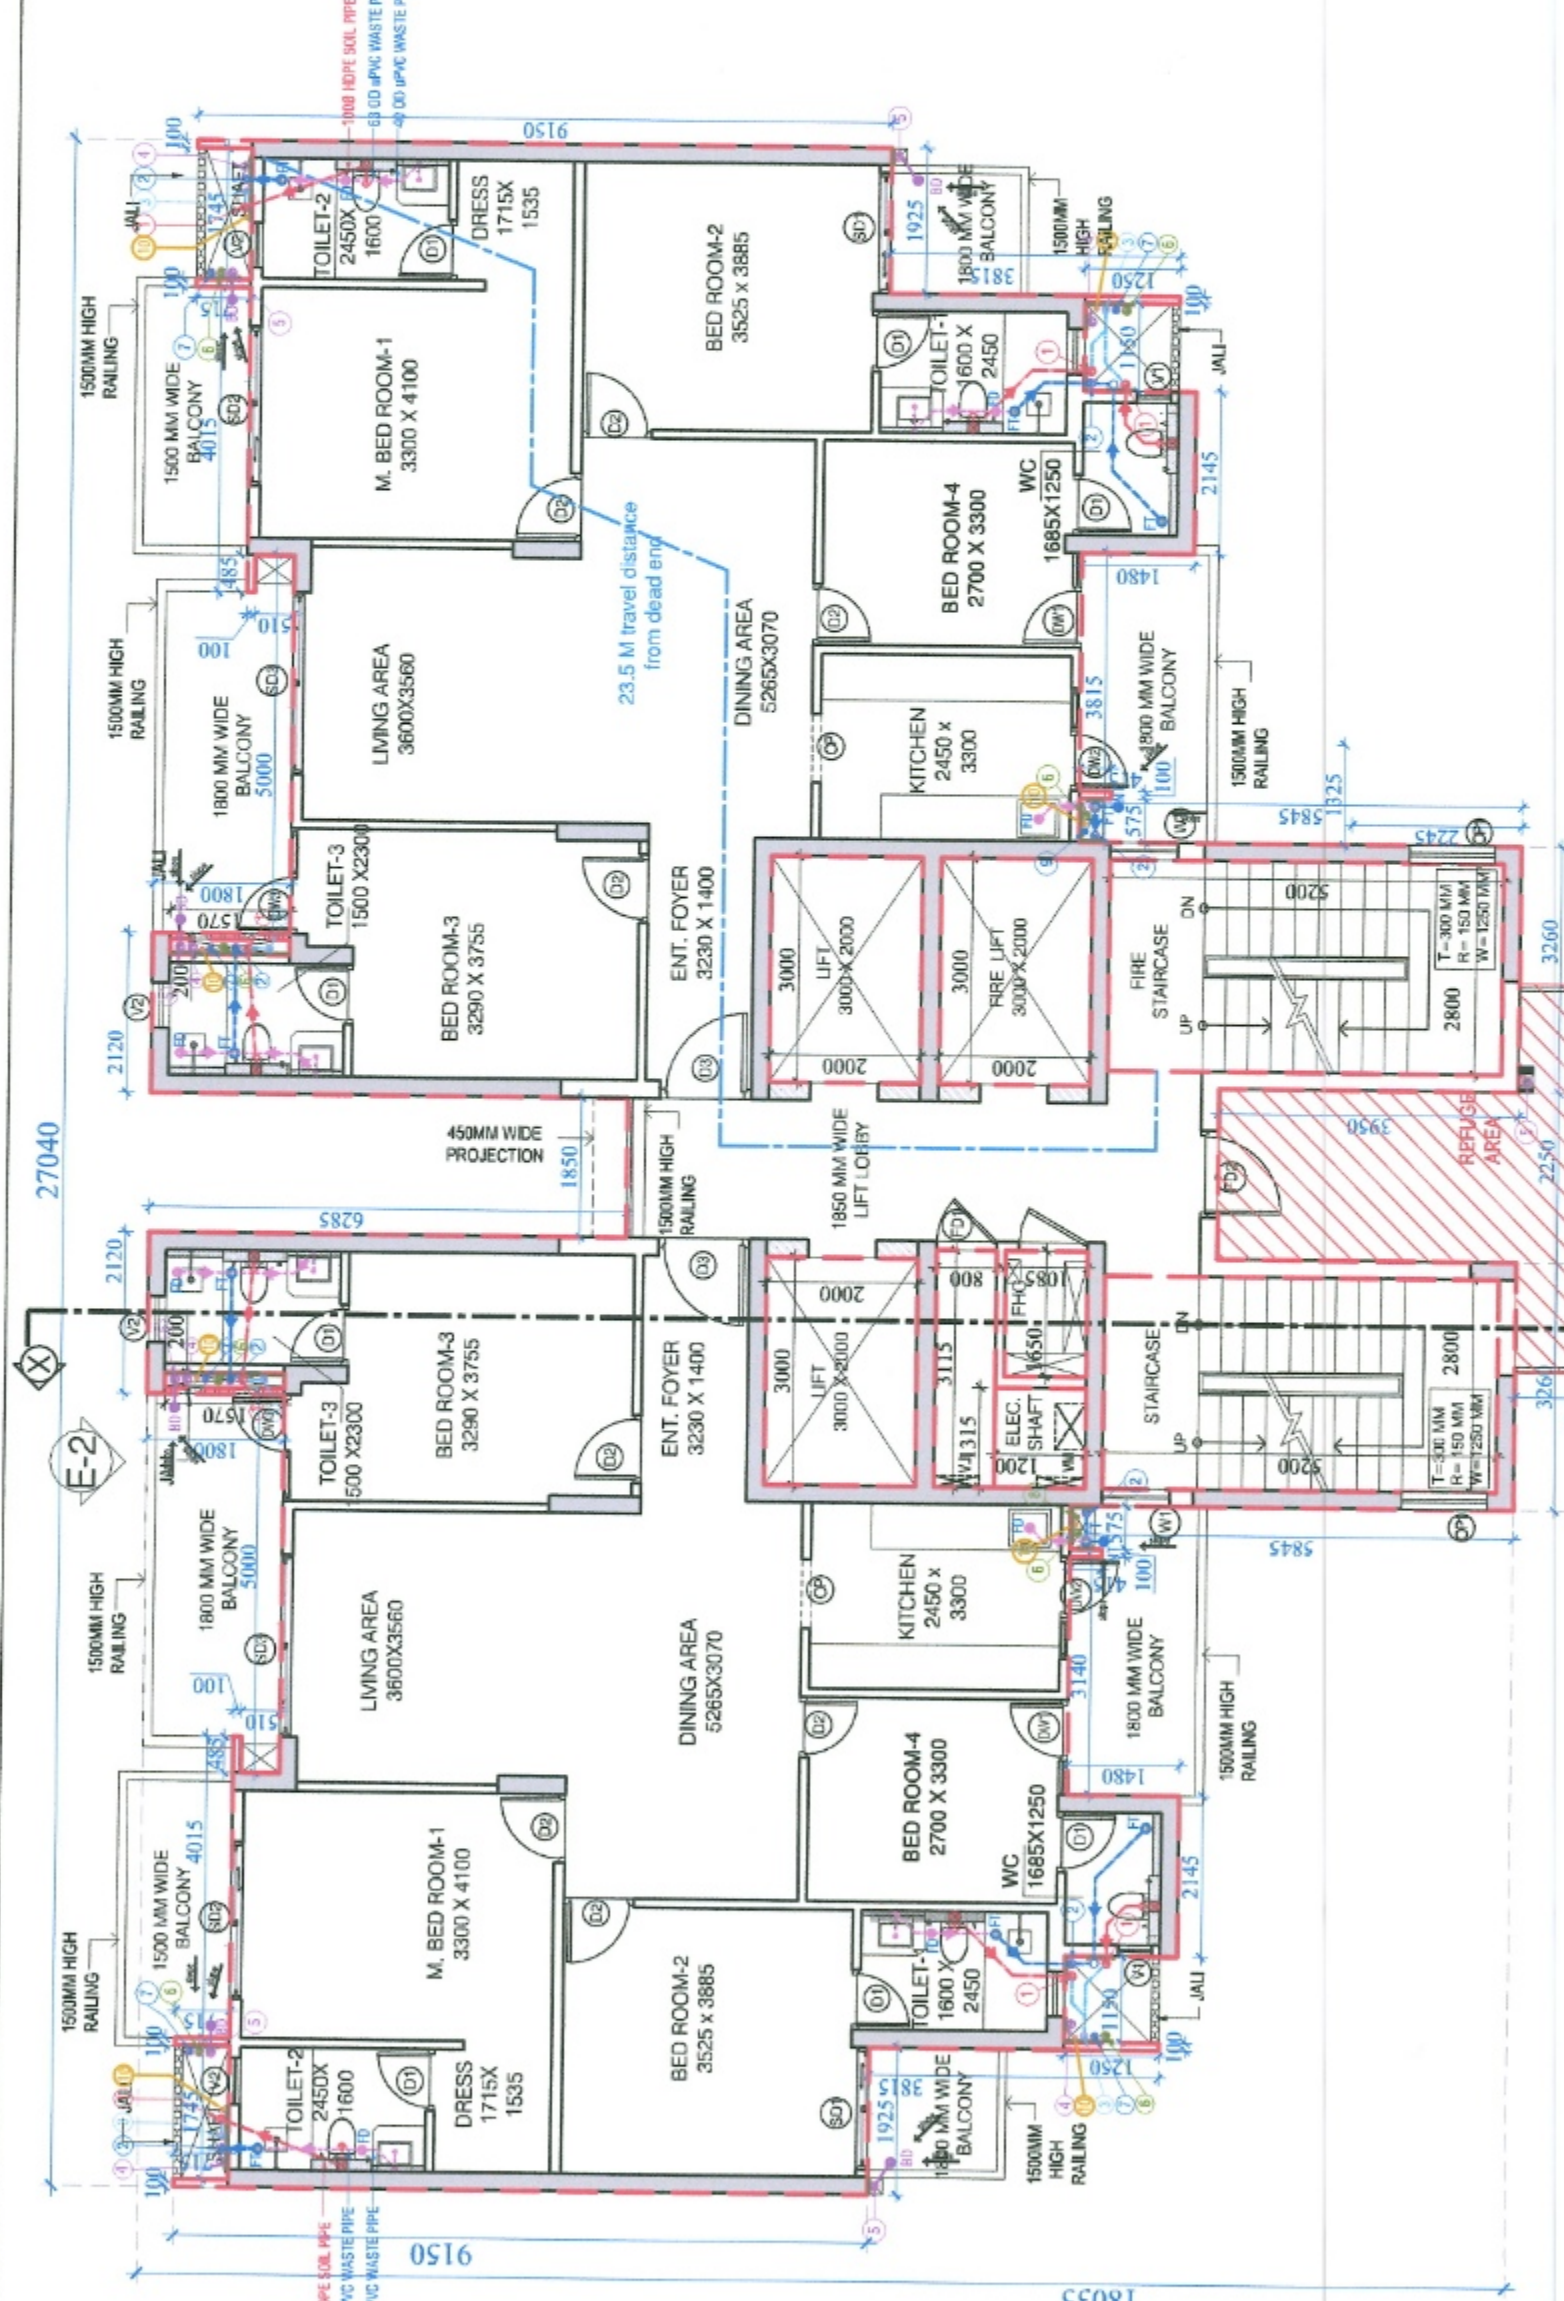


REFUGE LEVEL (20th & 30th)
FLOOR PLAN LEVEL +61400 to +61900 MM
TYPE-B, TOWER-6

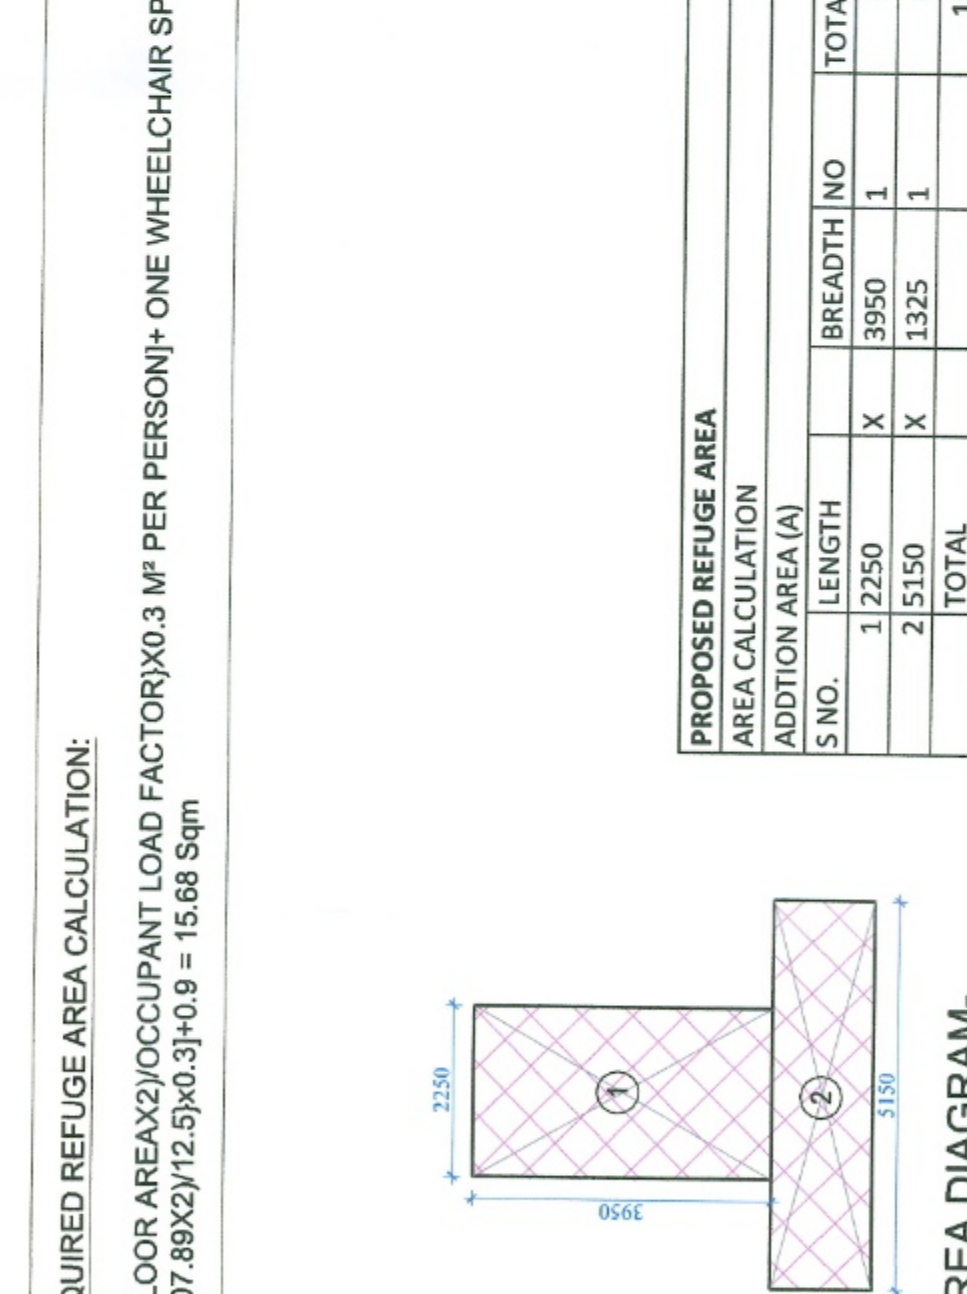

AREA DIAGRAM-
REFUGE AREA

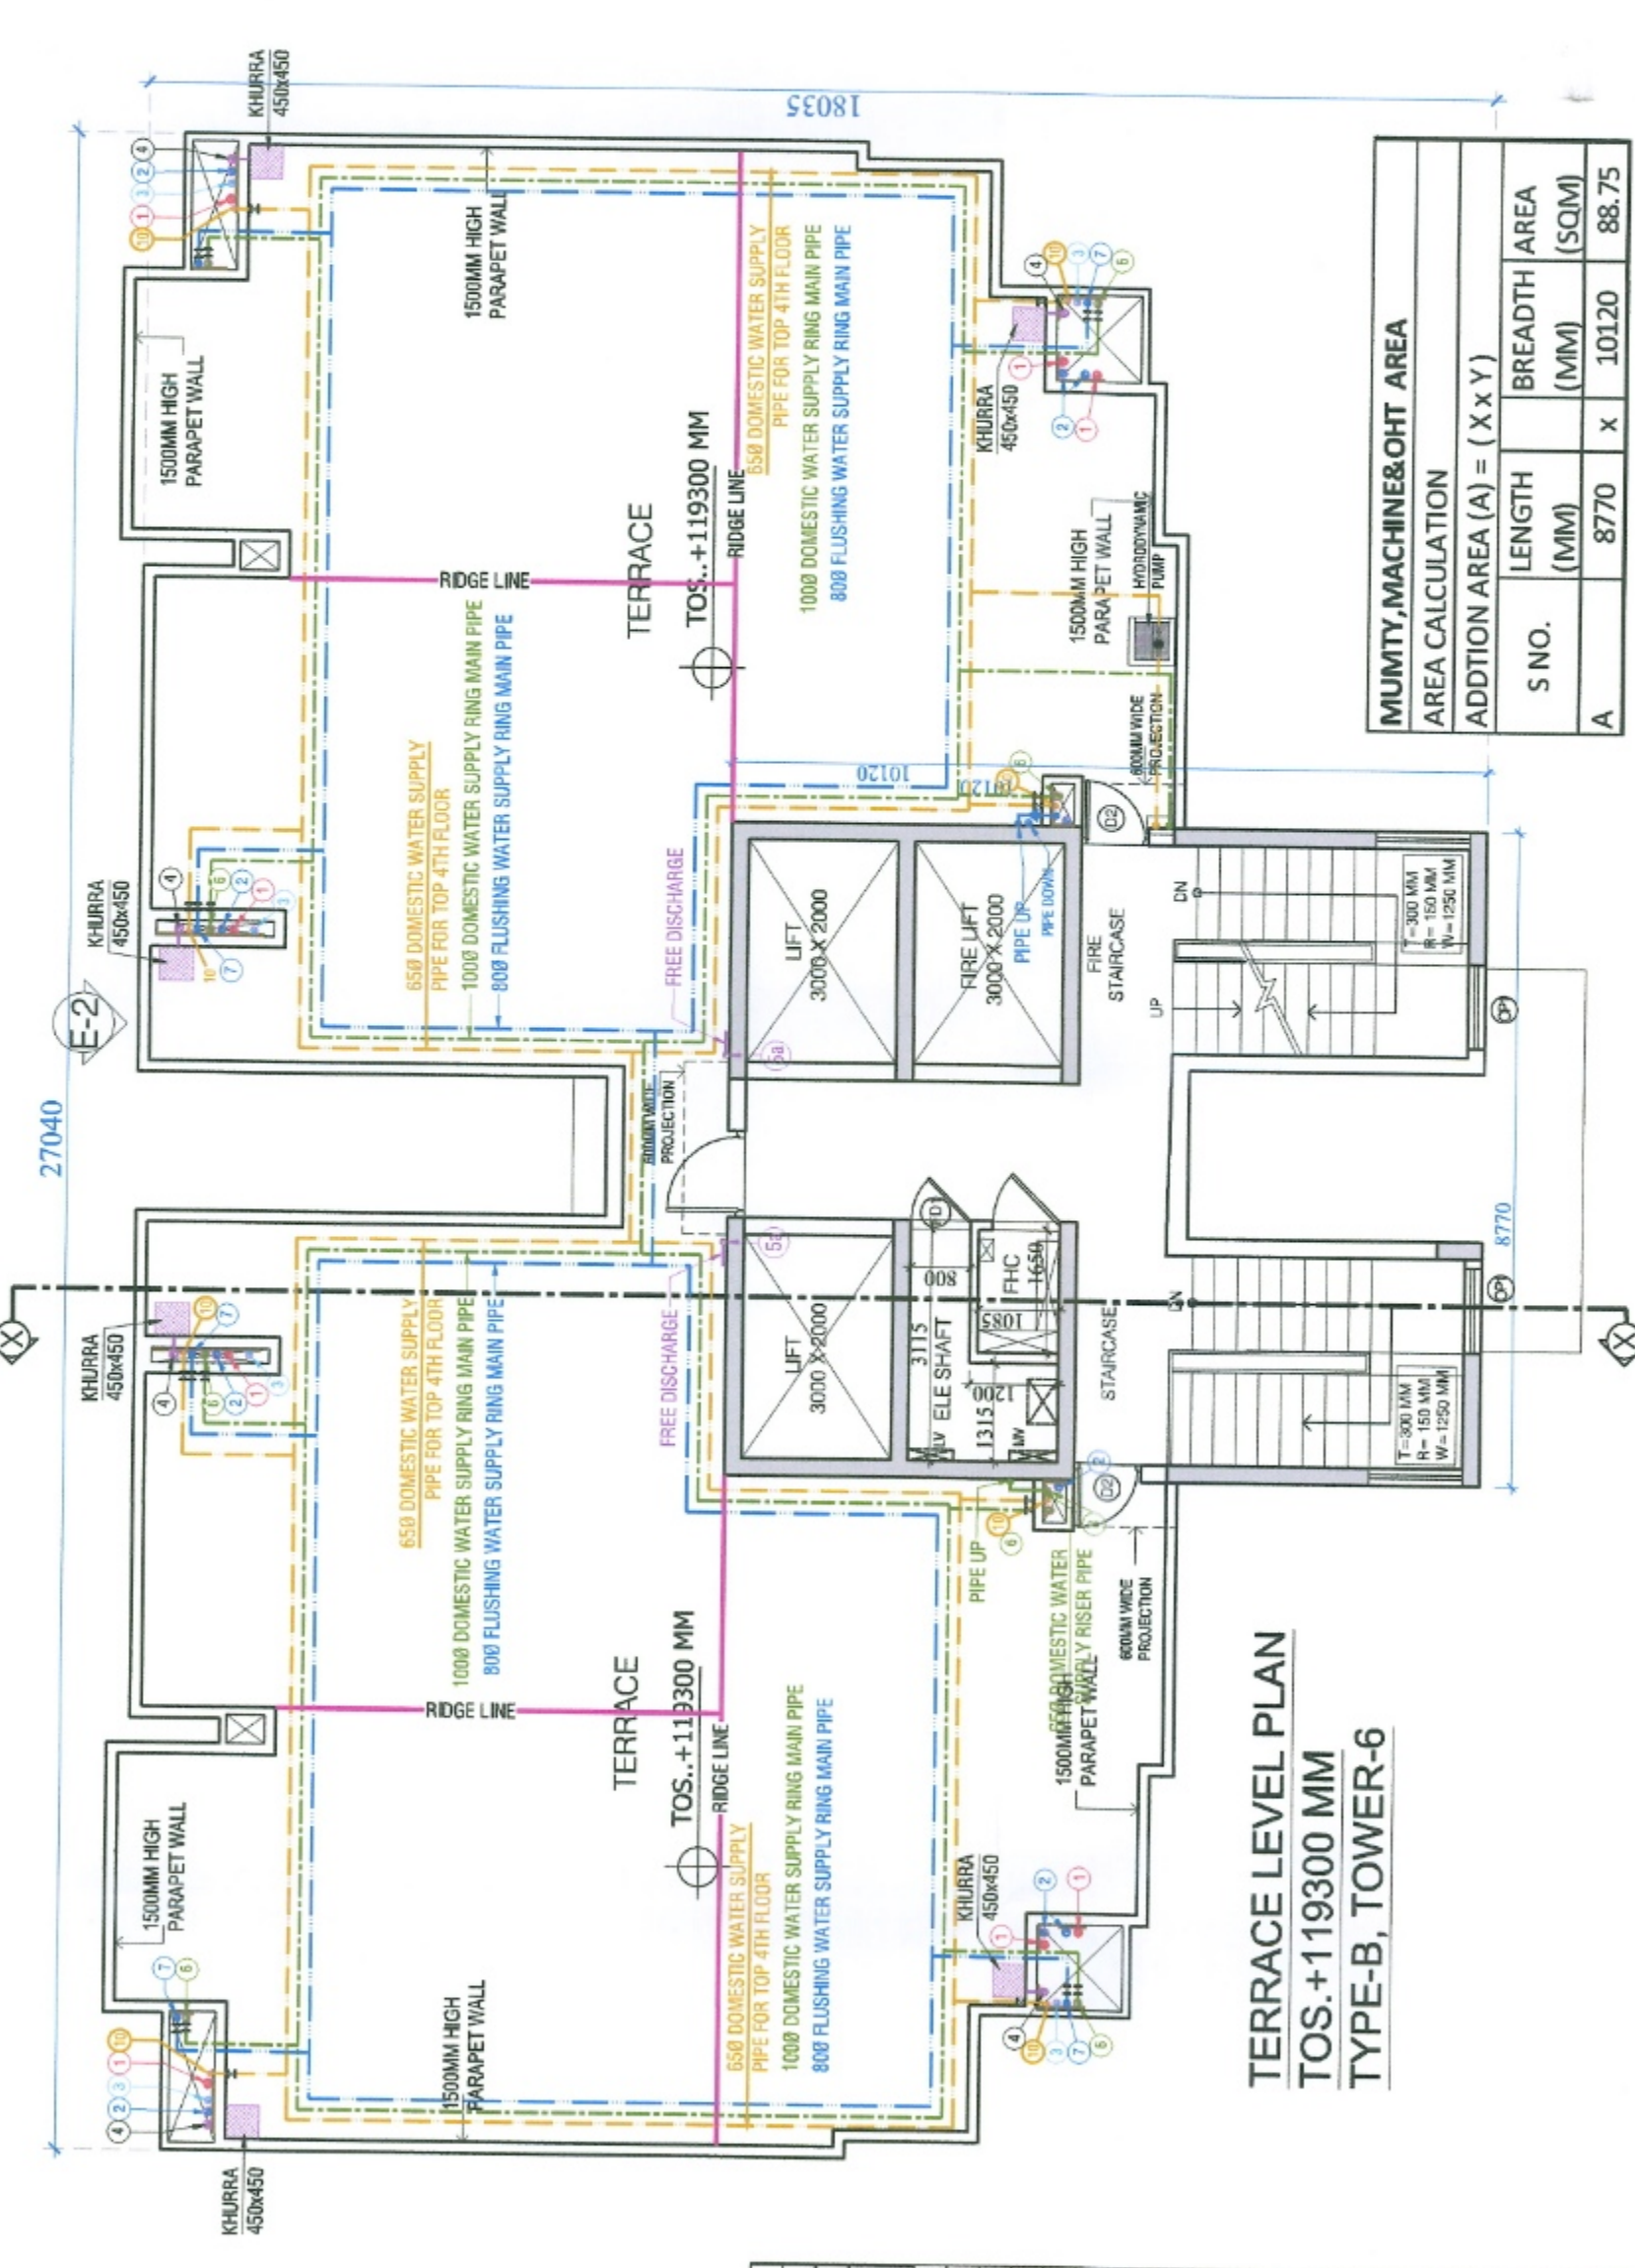

TERRACE LEVEL PLAN
TOS +119300 MM
TYPE-B, TOWER-6

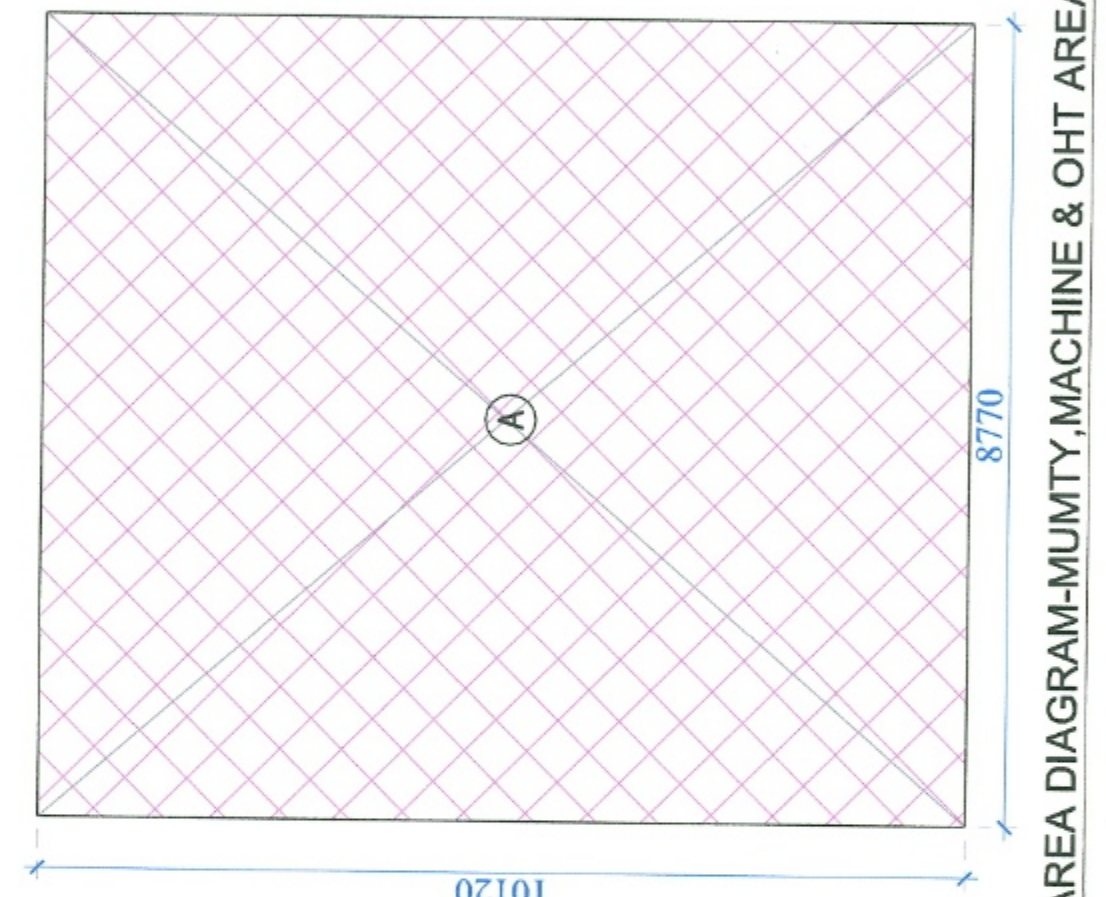

AREA DIAGRAM-MUMTY MACHINE & OHT AREA

NOTES

1. ALL DIMENSIONS ARE IN MM.
2. DIMENSIONS TO BE READ ONLY, ARE NOT TO BE SCALED.
7. ALL WINDOWS & VENTILATORS ARE OPENABLE.

NOTE: 13TH FLOOR NO. IS OMITTED FOR COUNTING PURPOSE.

OPENING SCHEDULE OF DOORS & WINDOWS

S.R. NO.	TYPE	SIZE	DOOR	WINDOW	SCHEDULE	REMARKS
1	D1	800	X	2100	X	
2	D2	900	X	2100	X	
3	D3	1000	X	2100	X	
4	OP	900	X	2100	X	

DOOR WINDOW SCHEDULE

REMARKS

2 HR FIRE RATED DOOR

2 HR FIRE RATED DOOR

