


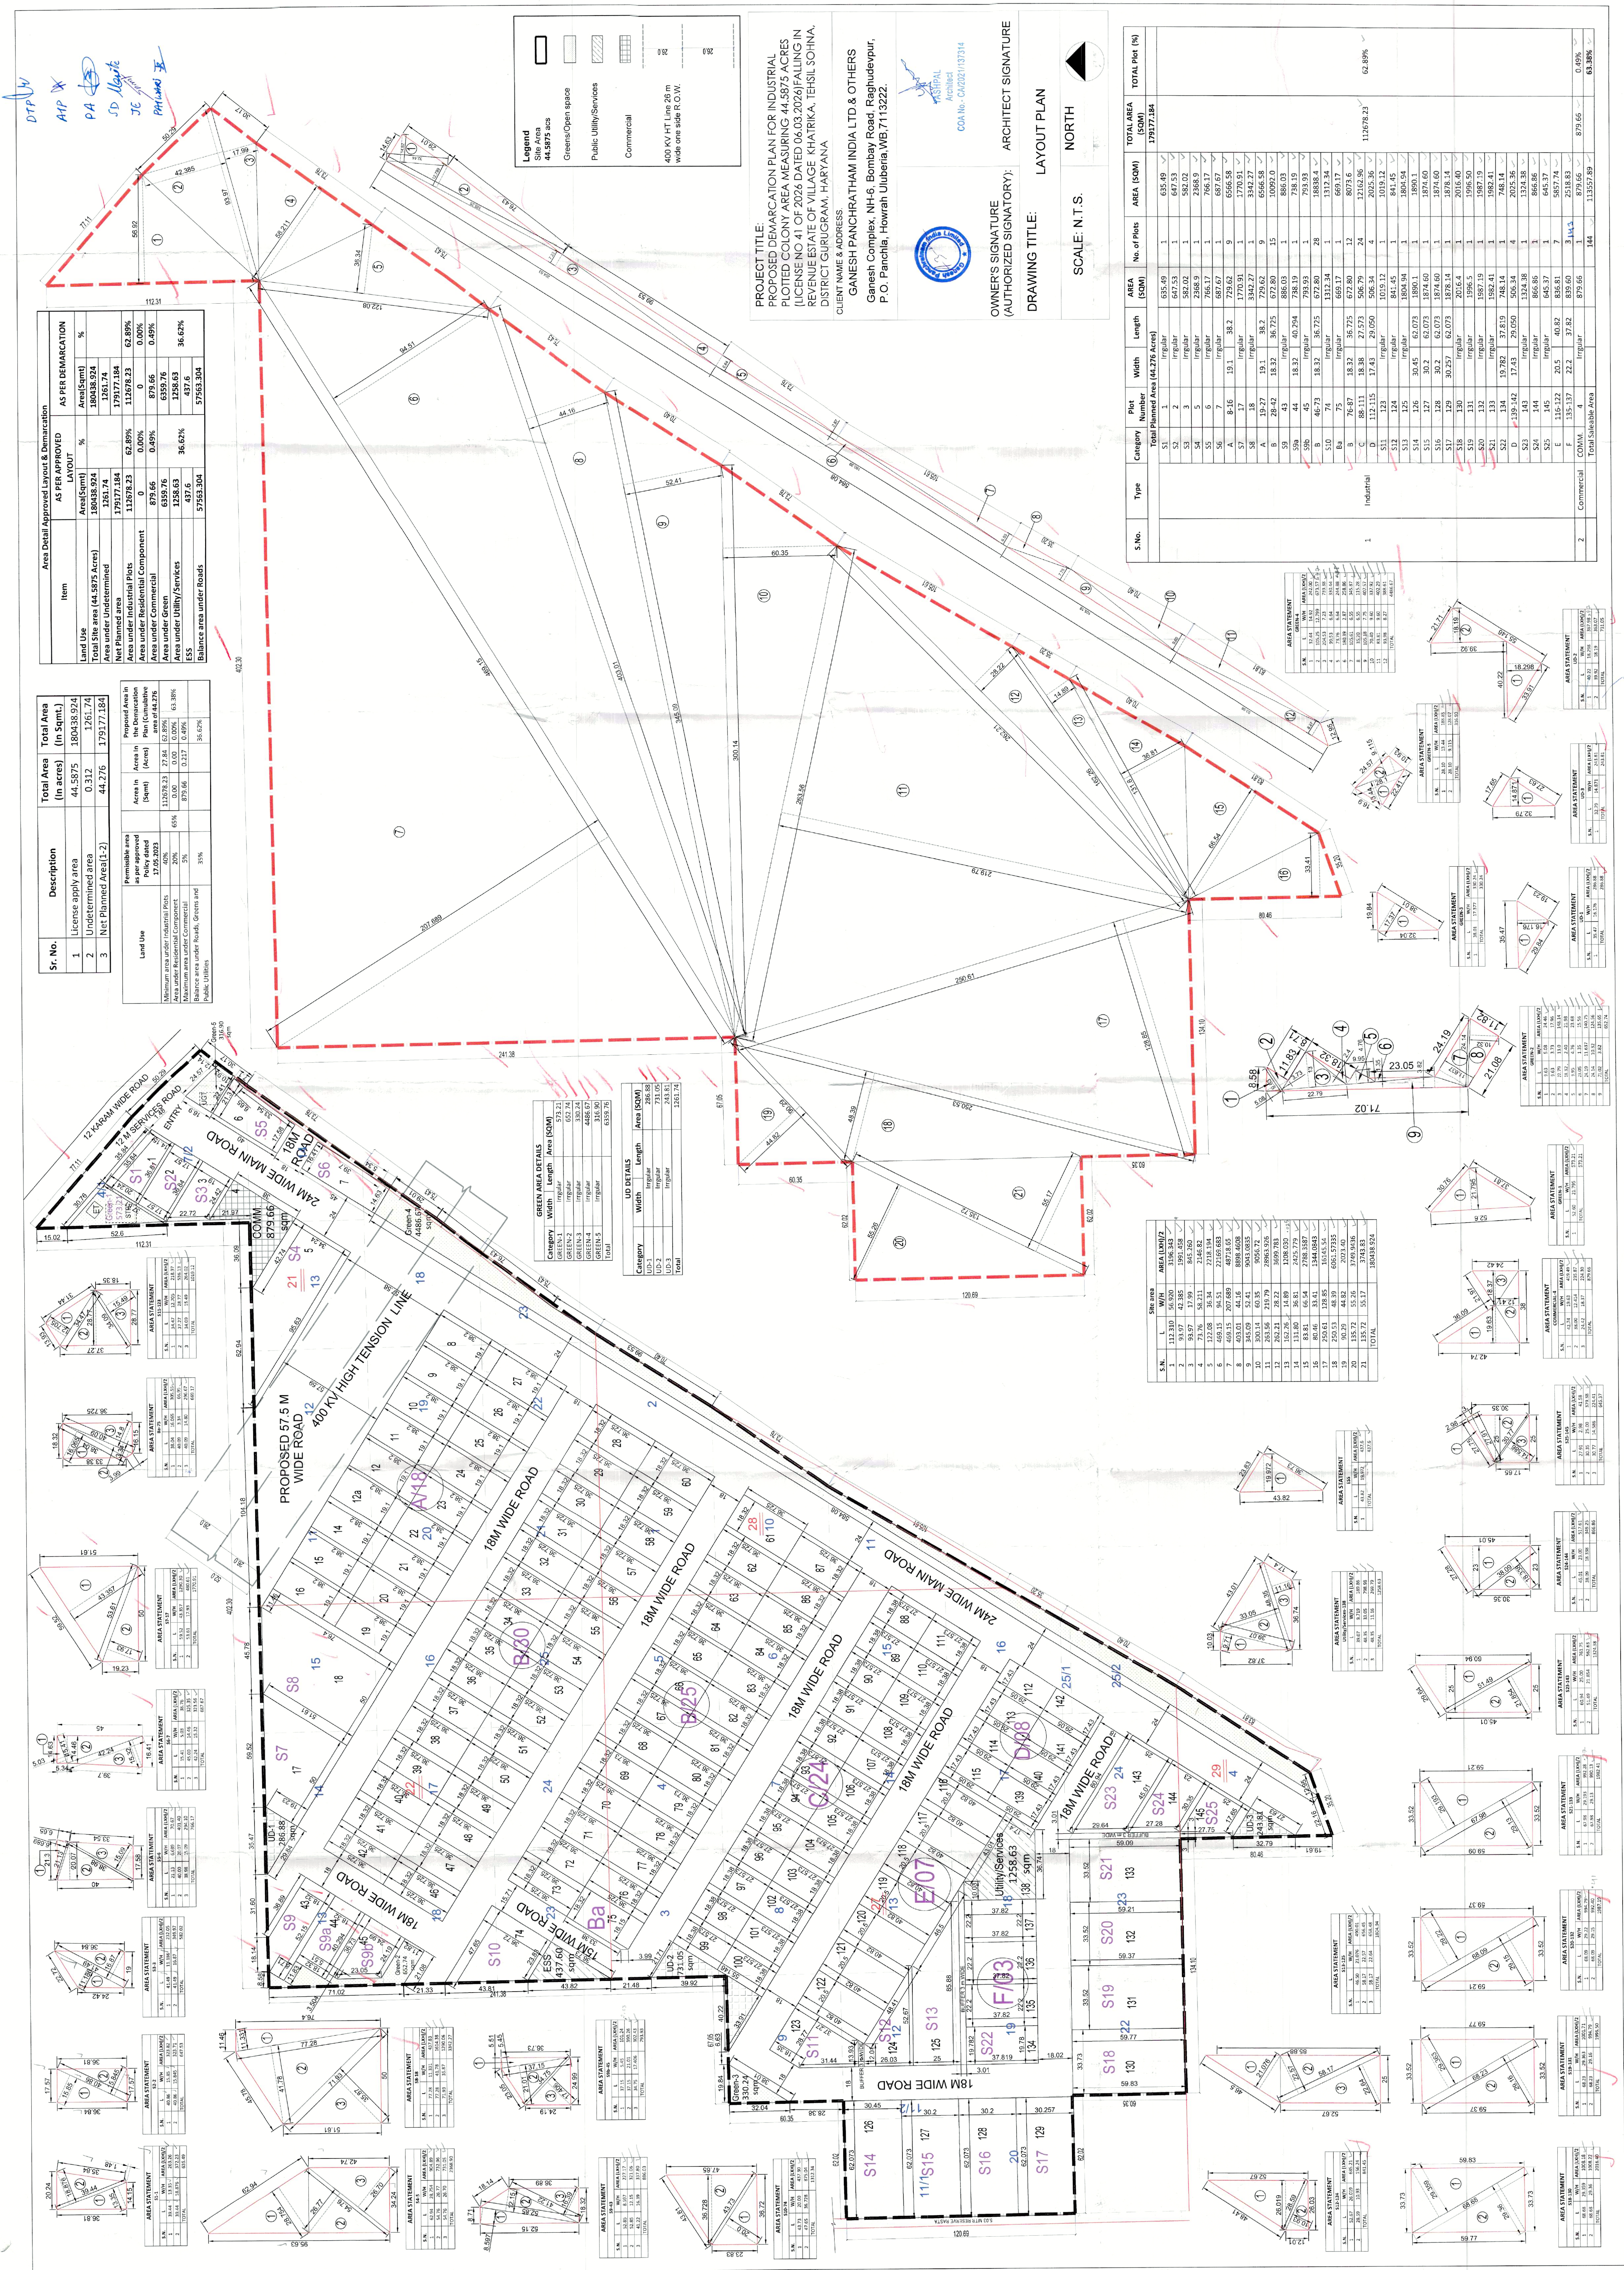

Area Detail Approved Layout & Demarcation			
Item	AS PER APPROVED LAYOUT	AS PER DEMARCATION	
Land Use	Area (sqm)	Area (sqm)	%
Total Site area (44.5875 Acres)	180438.924	180438.924	

Sr. No.	Description	Total Area (In Sqmt.)
1	License apply area	180438.924


GREEN AREA DETAILS			
Category	Width	Length	Area (sqm)
