


Note :-

1. BUILDING HAS AUTOMATIC SPRINKLER SYSTEM WHEREVER REQUIRED BY NBC.
2. BUILDING WILL BE DESIGNED (STRUCTURES) AS PER RELEVANT IS CODES FOR EARTH QUAKE RESISTANCE.
3. ALL TOILET & KITCHEN HAVE PERMANENT VENTILATION /EXHAUST
4. ALL BUILDINGS ARE NATURALLY VENTILATED AND WHERE EVER REQUIRED MECHANICAL VENTILATION IS PROPOSED WITH 100% POWER BACKUP.

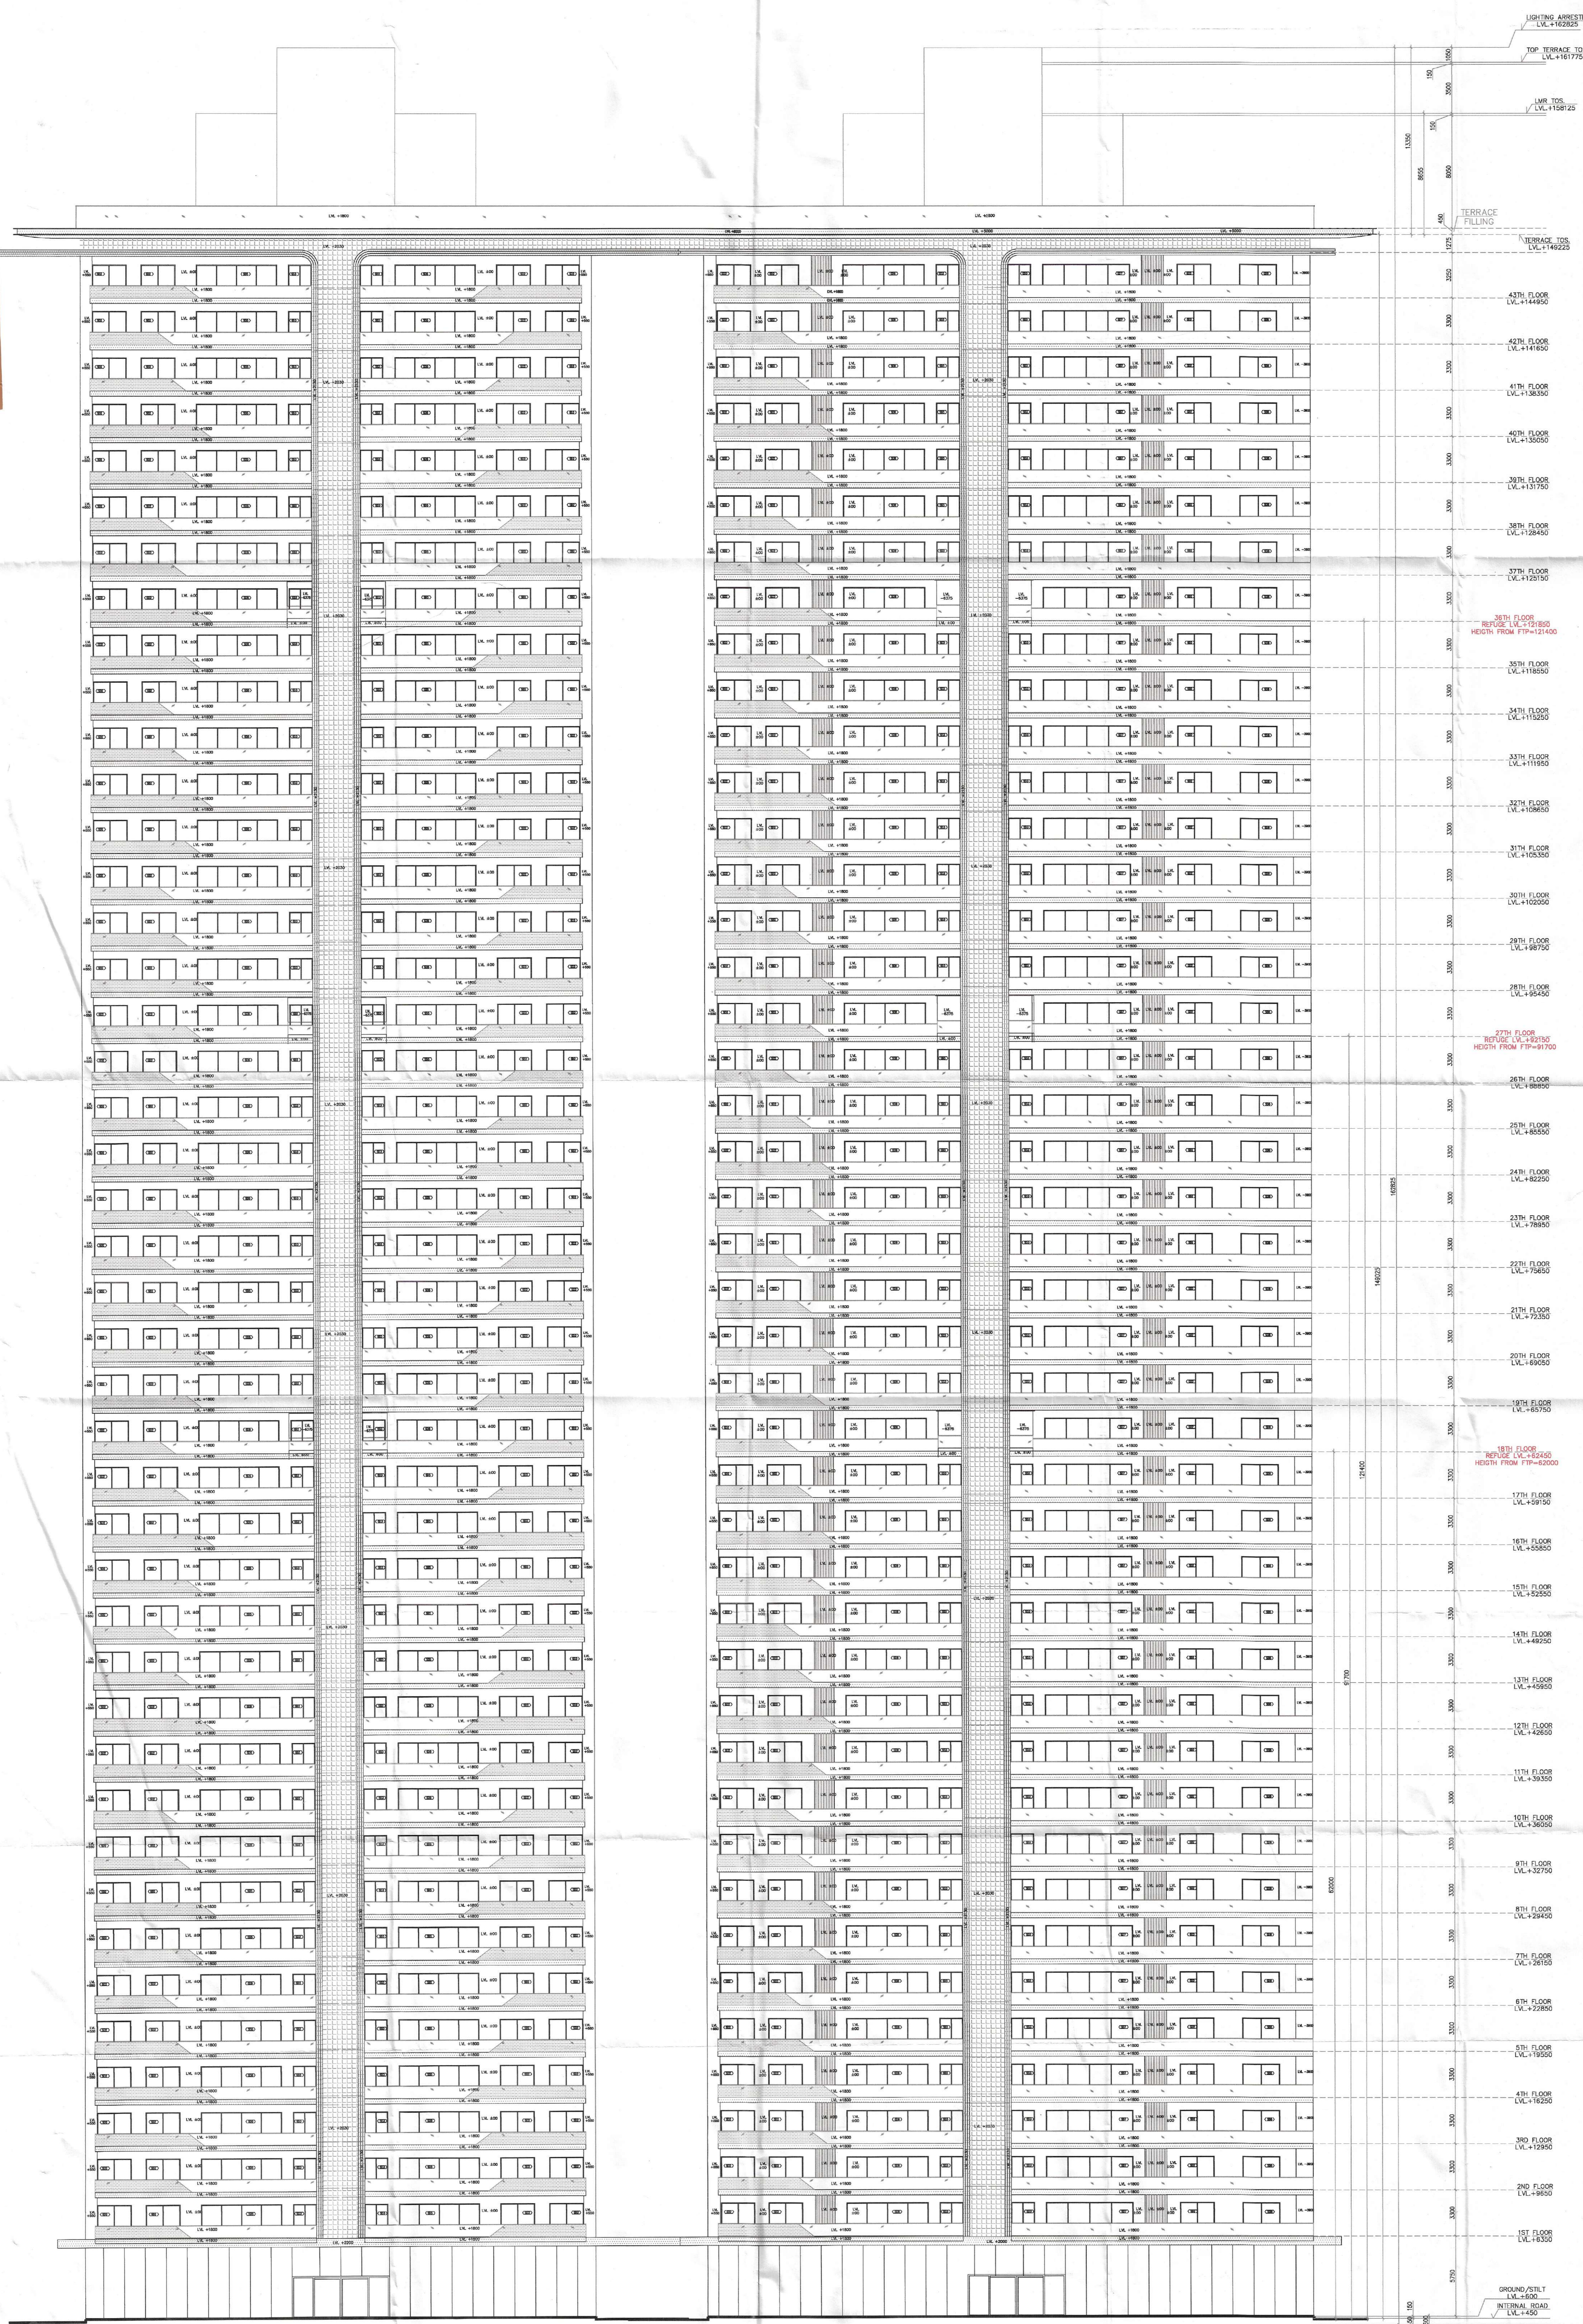

ELEVATION - A


Project
 PROPOSED BUILDING PLAN OF RESIDENTIAL GROUP HOUSING COLONY OVER AN AREA MEASURING 5.1375 ACRE (LICENSE NO. 62 OF 2025 DATED 01-05-2025) IN SECTOR 103, GURUGRAM BEING DEVELOPED BY BABBLER PROJECTS PVT. LTD. AND AIPL BHARAT INFRASTRUCTURE PRIVATE LIMITED IN COLLABORATION WITH AIPL BHARAT INFRASTRUCTURE PRIVATE LIMITED.

Client
 AIPL Bharat Infrastructure Pvt. Ltd.
 AIPL Business Club, 5th Floor, Sector 62, Gurugram 122 002, Haryana, IN
 Phone: +91 92111 60000 Ext: 7794

Architects:
Morphogenesis
 Plot No. 41, Industrial Estate, Okhla Phase-III, New Delhi 110020, India
 TEL: +91 11 41828070
 FAX: 91 11 26490351
 E Mail: studio@morphogenesis.org

Associate Architects:

SBA Design N Code LLP
 Architecture-Codes-Interiors
 (Formerly known as **RSMS**)
 69, Nora Niwas Bhawani Kunj (Behind D2), Vasant Kunj, New Delhi-110070.
 Mob.: 9810791652, 9811077209

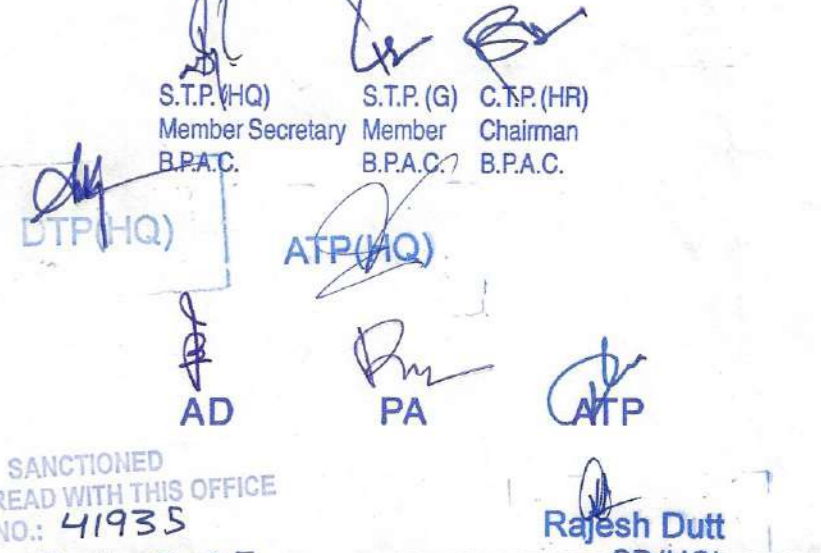Sanctioned by the office of the Municipal Corporation, Gurugram, Haryana, India.
 MEMO NO: 41935
 DATED: 03-11-2025

 S.P.H.Q. (S.P.H.Q. Member Secretary) / R.D.H.Q. (R.D.H.Q. Member Secretary)
 S.P.H.Q. (S.P.H.Q. Member) / R.D.H.Q. (R.D.H.Q. Member)
 S.P.H.Q. (S.P.H.Q. Chairman) / R.D.H.Q. (R.D.H.Q. Chairman)
 S.P.H.Q. (S.P.H.Q. B.P.A.C.) / R.D.H.Q. (R.D.H.Q. B.P.A.C.)

OWNER'S SEAL & SIGNATURE
 AIPL BHARAT INFRASTRUCTURE PRIVATE LIMITED


ARCHITECT'S SEAL & SIGNATURE

 POOJA NIKHAR
 CA/2012/55585
