


TOP ROOF
LVL. +175650
WATER TANK
LVL. +172250
MUNIFY FLOOR
LVL. +166500
TERRACE FLOOR
LVL. +163300
45TH FLOOR
LVL. +159700
44TH FLOOR
LVL. +156300
43TH REFUGE FLOOR
LVL. +152900
HEIGHT FROM
FTH=152450
42ND FLOOR
LVL. +149500
41ST FLOOR
LVL. +146100
40TH FLOOR
LVL. +142700
39TH FLOOR
LVL. +139300
38TH FLOOR
LVL. +135900
37TH FLOOR
LVL. +132500
36TH FLOOR
LVL. +129100
35TH FLOOR
LVL. +125700
34TH REFUGE FLOOR
LVL. +122300
HEIGHT FROM
FTH=121850
33RD FLOOR
LVL. +118900
32RD FLOOR
LVL. +115500
31ST FLOOR
LVL. +112100
30TH FLOOR
LVL. +108700
29TH FLOOR
LVL. +105300
28TH FLOOR
LVL. +101900
27TH FLOOR
LVL. +98500
26TH FLOOR
LVL. +95100
25TH REFUGE FLOOR
LVL. +91700
HEIGHT FROM
FTH=91250
24TH FLOOR
LVL. +88300
23RD FLOOR
LVL. +84900
22ND FLOOR
LVL. +81500
21ST FLOOR
LVL. +78100
20TH FLOOR
LVL. +74700
19TH FLOOR
LVL. +71300
18TH FLOOR
LVL. +67900
17TH FLOOR
LVL. +64500
16TH REFUGE FLOOR
LVL. +61100
HEIGHT FROM
FTH=60650
15TH FLOOR
LVL. +57700
14TH FLOOR
LVL. +54300
13TH FLOOR
LVL. +50900
12TH FLOOR
LVL. +47500
11TH FLOOR
LVL. +44100
10TH FLOOR
LVL. +40700
9TH FLOOR
LVL. +37300
8TH FLOOR
LVL. +33900
7TH FLOOR
LVL. +30500
6TH FLOOR
LVL. +27100
5TH FLOOR
LVL. +23700
4TH FLOOR
LVL. +20300
3RD FLOOR
LVL. +16900
2ND FLOOR
LVL. +13500
1ST FLOOR
LVL. +7000
GROUND FLOOR
LVL. +7750
INTERNAL ROAD
LVL. +450
EXTERNAL ROAD
LVL. +200



- NOTES:
- BUILDING HAS BEEN DESIGNED STRUCTURALLY AS PER EXISTING RELEVANT IS CODES FOR EARTH QUAKE RESISTANCE.
 - ALL DIMENSIONS ARE IN MM UNLESS NOTED OTHERWISE.
 - POWDER TOILET, KITCHEN, DORMITORY ARE NATURALLY / MECHANICALLY VENTILATED WITH 100% BACKUP.

ARCHITECTURE:

ARCOP

ARCOP ASSOCIATES PVT LTD
Plot No. 36B, Sector-32, Institutional Area,
Gurugram, Haryana. 122001, India
Tel.: 91-124-4595500
91-124-4595550
Fax: 91-124-4595550

ASSOCIATE ARCHITECT:

CSA
SBA Design N Code LLP
Architecture Codes Interiors
(Formerly known as **CSA**)
Plot no. 10 A&B, Shweta Kunj,
Behind D2, Vasant Kunj,
New Delhi-110070
Mob.: 9810791652, 9811077209

PROJECT:
PROPOSED BUILDING PLANS OF
RETIREMENT HOUSING PROJECT (UNDER
RETIREMENT HOUSING POLICY DATED
04.11.2024) AREA MEASURING 4.16875 ACRES
(LICENCE NO. 205 OF 2025 DATED 16/10/2025
IN, SECTOR-63 GURUGRAM, BEING
DEVELOPED BY MILDIA BUILDWELL PVT. LTD.
AND OTHER IN COLLABORATION WITH DLF
HOME DEVELOPERS LTD.

DATE: MARCH-2026 Scale: 1:100 Drawing No.: EL-03

ARCHITECT'S SEAL & SIGNATURE: OWNERS SEAL & SIGNATURE:

DRH

01220202026