



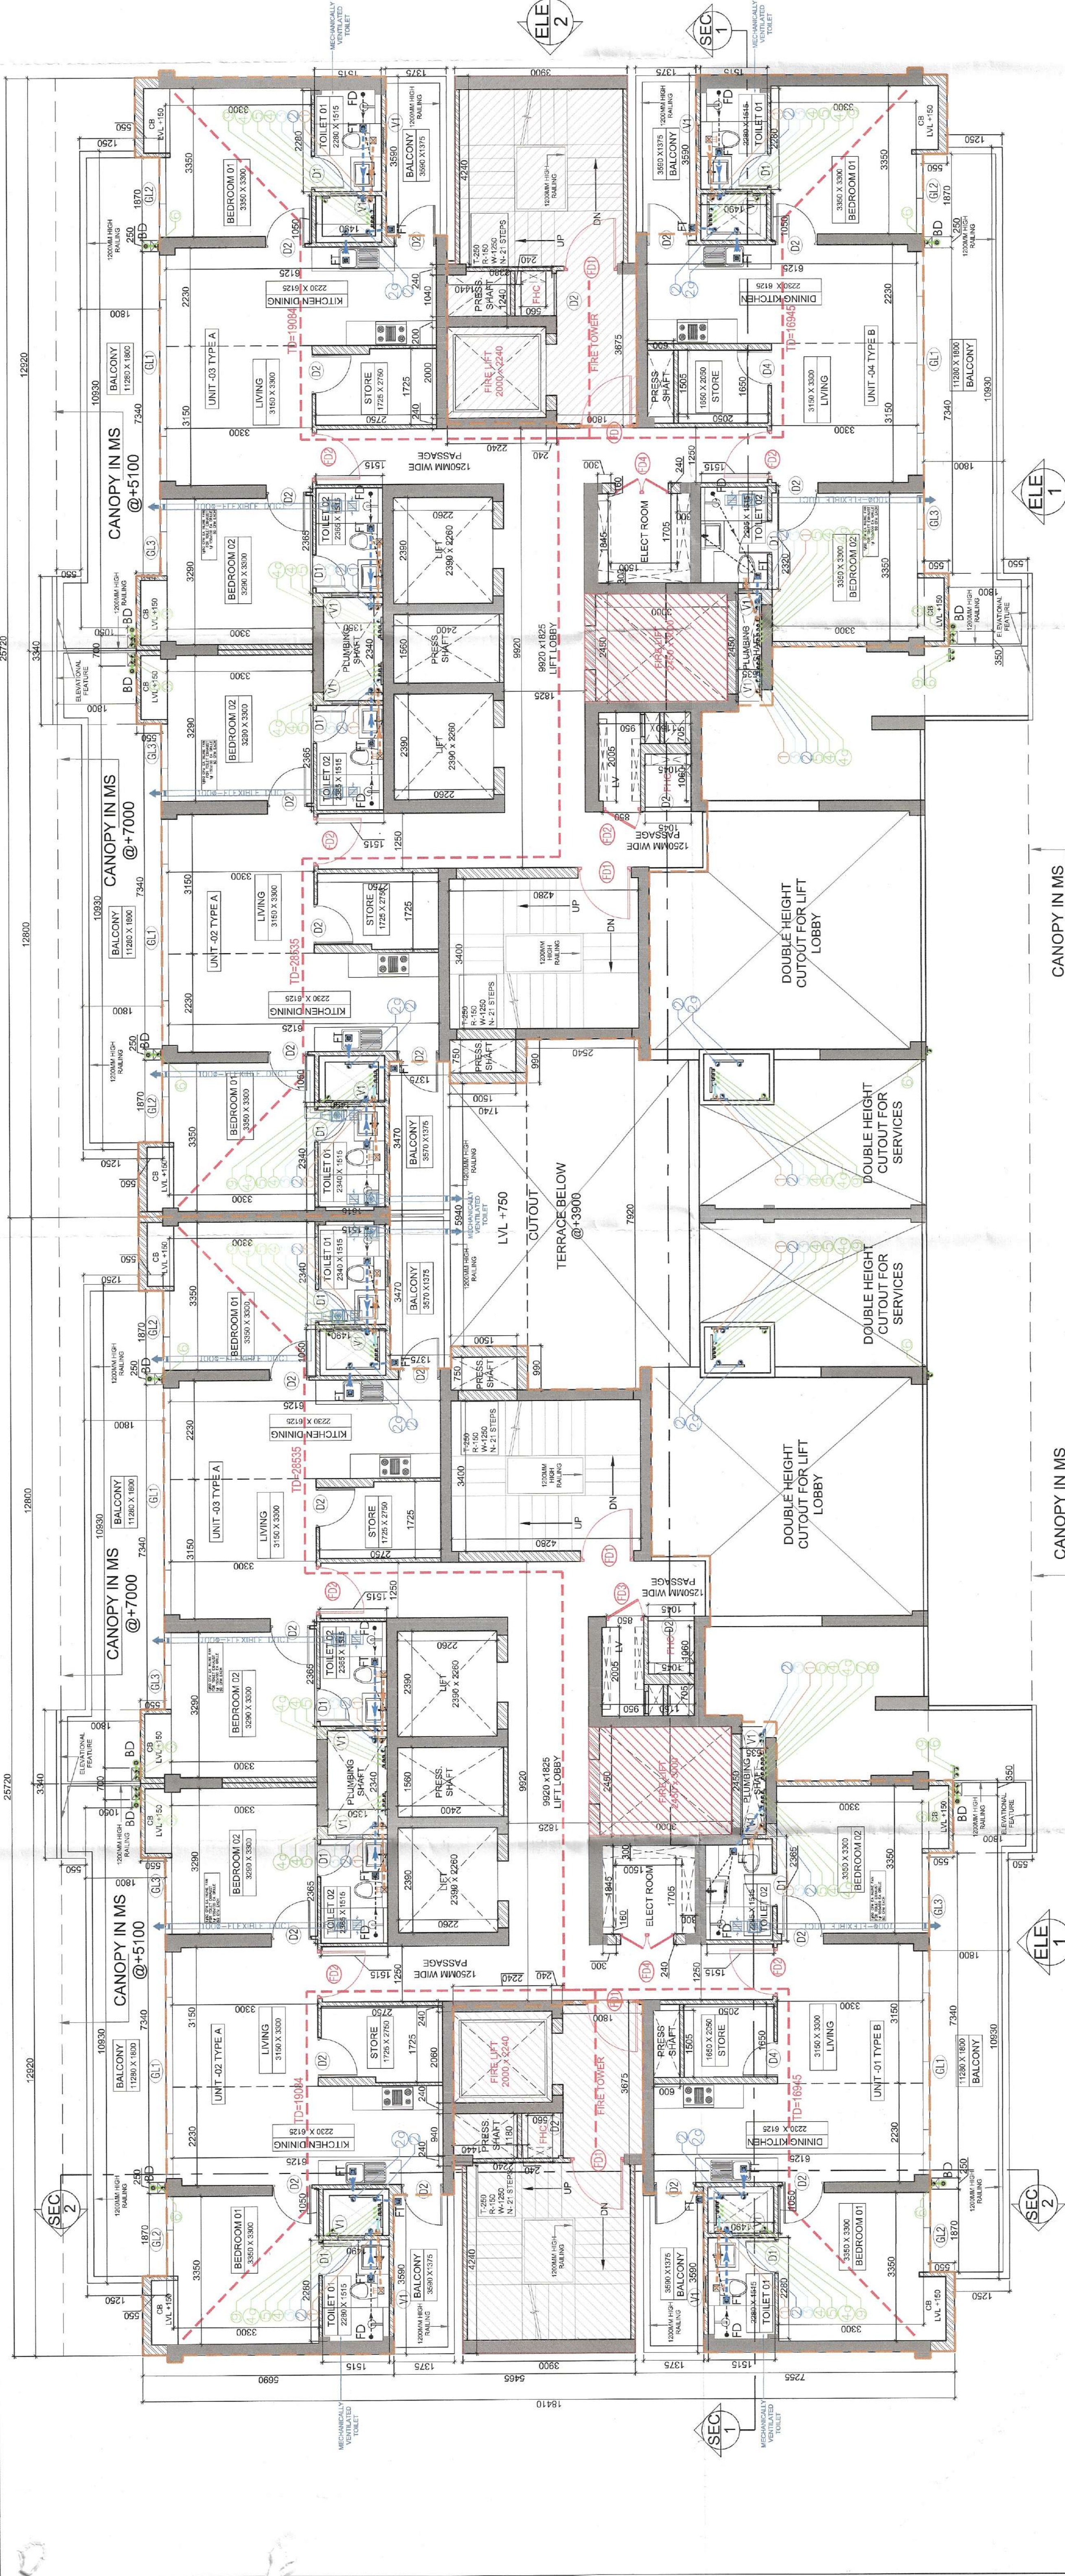

FIRST FLOOR PLAN
(T1 to T14)

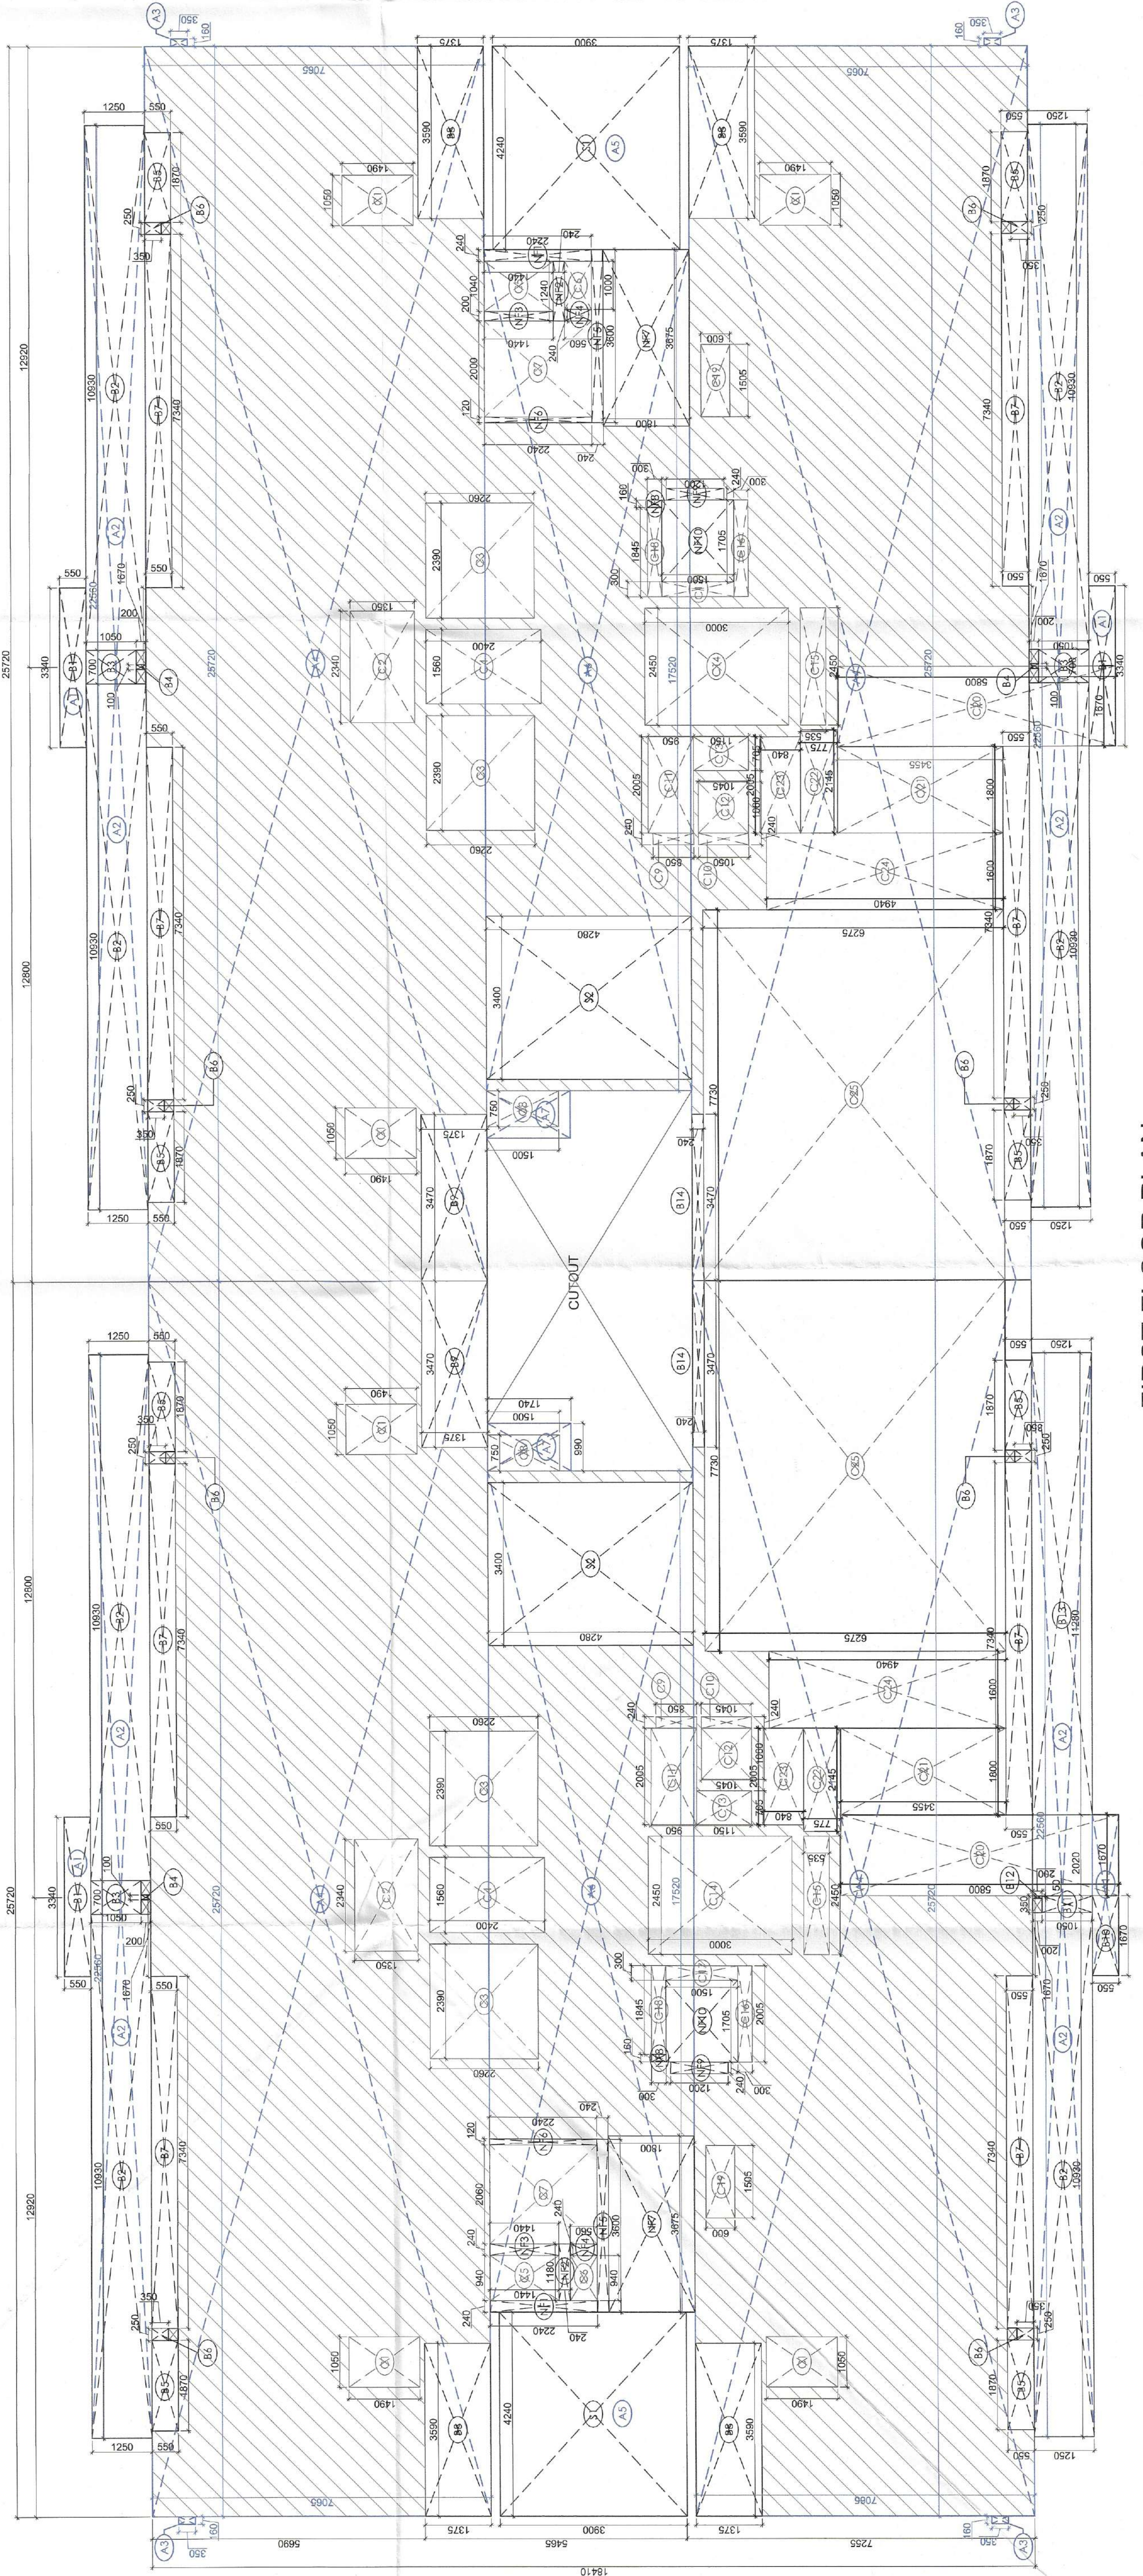

FIRST FLOOR PLAN
AREA DIAGRAM (T1 to T14)



TYPICAL SECTION FOR TOILET VENTILATION

CFM CALCULATIONS				
TOILET AREA	(X) X (Y)	2.365	1.515	3.583 SQ.M
HEIGHT UP TO FALSE CEILING				2.400 METRE
VENTILATION ACPH				10.000 ACPH
VENT CFM				
(AREA (SQFT) X HEIGHT (FT) X ACPH) / 60				
38.567	X	7.874	X	10
				60

TOWER				
ENVELOPE AREA				
S.NO	N.O.S	FORMULA	(X) (Y)	AREA UNITS
A1	2	(X) X (Y)	3.340 0.550	3.674 SQ.M
A2	2	(X) X (Y)	22.550 1.250	56.400 SQ.M
A3	2	(X) X (Y)	0.160 0.550	0.112 SQ.M
A4	2	(X) X (Y)	25.720 7.065	363.424 SQ.M
A5	1	(X) X (Y)	4.240 3.900	16.536 SQ.M
A6	1	(X) X (Y)	17.520 4.280	74.986 SQ.M
A7	1	(X) X (Y)	0.950 1.740	1.723 SQ.M
TOTAL (A)				516.854 SQ.M

CUTOUTS				
S.NO	N.O.S	FORMULA	(X) (Y)	AREA UNITS
C1	3	(X) X (Y)	1.050 1.490	4.694 SQ.M
C2	2	(X) X (Y)	2.340 1.350	3.159 SQ.M
C3	2	(X) X (Y)	2.990 2.260	10.803 SQ.M
C4	1	(X) X (Y)	1.500 2.400	3.744 SQ.M
C5	1	(X) X (Y)	0.940 1.440	1.354 SQ.M
C6	1	(X) X (Y)	0.940 0.560	0.526 SQ.M
C7	1	(X) X (Y)	2.060 2.240	4.614 SQ.M
C8	1	(X) X (Y)	0.750 1.500	1.125 SQ.M
C9	1	(X) X (Y)	0.240 0.850	0.204 SQ.M
C10	1	(X) X (Y)	0.240 1.045	0.251 SQ.M
C11	1	(X) X (Y)	2.005 0.950	1.905 SQ.M
C12	1	(X) X (Y)	1.060 1.045	1.108 SQ.M
C13	1	(X) X (Y)	0.705 1.150	0.811 SQ.M
C14	1	(X) X (Y)	2.450 3.000	7.350 SQ.M
C15	1	(X) X (Y)	2.450 0.535	1.311 SQ.M
C16	1	(X) X (Y)	2.005 0.300	0.603 SQ.M
C17	1	(X) X (Y)	0.300 1.300	0.390 SQ.M
C18	1	(X) X (Y)	1.845 0.300	0.554 SQ.M
C19	1	(X) X (Y)	1.505 0.600	0.903 SQ.M
C20	1	(X) X (Y)	1.670 5.800	9.686 SQ.M
C21	1	(X) X (Y)	1.800 3.455	6.219 SQ.M
C22	1	(X) X (Y)	2.145 0.775	1.662 SQ.M
C23	1	(X) X (Y)	2.005 0.840	1.684 SQ.M
C24	1	(X) X (Y)	1.600 4.940	7.904 SQ.M
C25	1	(X) X (Y)	7.730 6.275	48.506 SQ.M
TOTAL (B)				121.127 SQ.M

NON FAR				
S.NO	N.O.S	FORMULA	(X) (Y)	AREA UNITS
NF1	1	(X) X (Y)	2.240 0.530	0.538 SQ.M
NF2	1	(X) X (Y)	1.180 0.240	0.283 SQ.M
NF3	1	(X) X (Y)	0.240 1.440	0.346 SQ.M
NF4	1	(X) X (Y)	0.240 0.560	0.134 SQ.M
NF5	1	(X) X (Y)	3.600 0.240	0.864 SQ.M
NF6	1	(X) X (Y)	2.240 0.269	0.269 SQ.M
NF7	1	(X) X (Y)	3.675 1.800	6.615 SQ.M
NF8	1	(X) X (Y)	0.160 0.300	0.048 SQ.M
NF9	1	(X) X (Y)	0.240 1.200	0.288 SQ.M
NF10	1	(X) X (Y)	1.705 1.500	2.558 SQ.M
NF11	1	(X) X (Y)	4.240 3.900	16.536 SQ.M
NF12	1	(X) X (Y)	11.280 1.250	14.100 SQ.M
NF13	1	(X) X (Y)	3.470 0.240	0.833 SQ.M
TOTAL NON FAR (C)				43.030 SQ.M

BALCONY				
B1	1	(X) X (Y)	3.340 0.550	1.837 SQ.M
B2	2	(X) X (Y)	10.930 1.250	40.988 SQ.M
B3	1	(X) X (Y)	0.700 1.560	0.725 SQ.M
B4	1	(X) X (Y)	0.100 0.200	0.020 SQ.M
B5	4	(X) X (Y)	1.870 0.550	4.114 SQ.M
B6	4	(X) X (Y)	0.250 0.950	0.950 SQ.M
B7	4	(X) X (Y)	7.340 0.550	16.148 SQ.M
B8	2	(X) X (Y)	3.590 1.375	9.873 SQ.M
B9	1	(X) X (Y)	3.470 1.375	4.771 SQ.M
B10	1	(X) X (Y)	1.670 0.550	0.919 SQ.M
B11	1	(X) X (Y)	0.350 1.050	0.368 SQ.M
B12	1	(X) X (Y)	0.050 0.200	0.010 SQ.M
B13	1	(X) X (Y)	11.280 1.250	14.100 SQ.M
B14	1	(X) X (Y)	3.470 0.240	0.833 SQ.M
TOTAL TOWER FAR (A+B+C+D)				257.633 SQ.M

TOWER BUILT UP AREA (A+B)				
TOTAL BLOCK FARTOWER FAR X 2				
				385.772 SQ.M

BALCONY AREA (D)				
TOTAL TOWER FAR (A+B+C+D)				
				95.064 SQ.M

DOOR WINDOW SCHEDULE				
TAG	WIDTH	HEIGHT	LOCATIONS	
D1	750	2150	0	2150
D2	900	2150	0	2150
D3	1500	2500	0	2500
D4	800	2150	0	2150
D5	1200	2150	0	2150
D6	1200	2150	0	2150
D7	1100	2600	0	2600
D8	1200	2150	0	2150
D9	1200	2150	0	2150
D277	1200	21		