


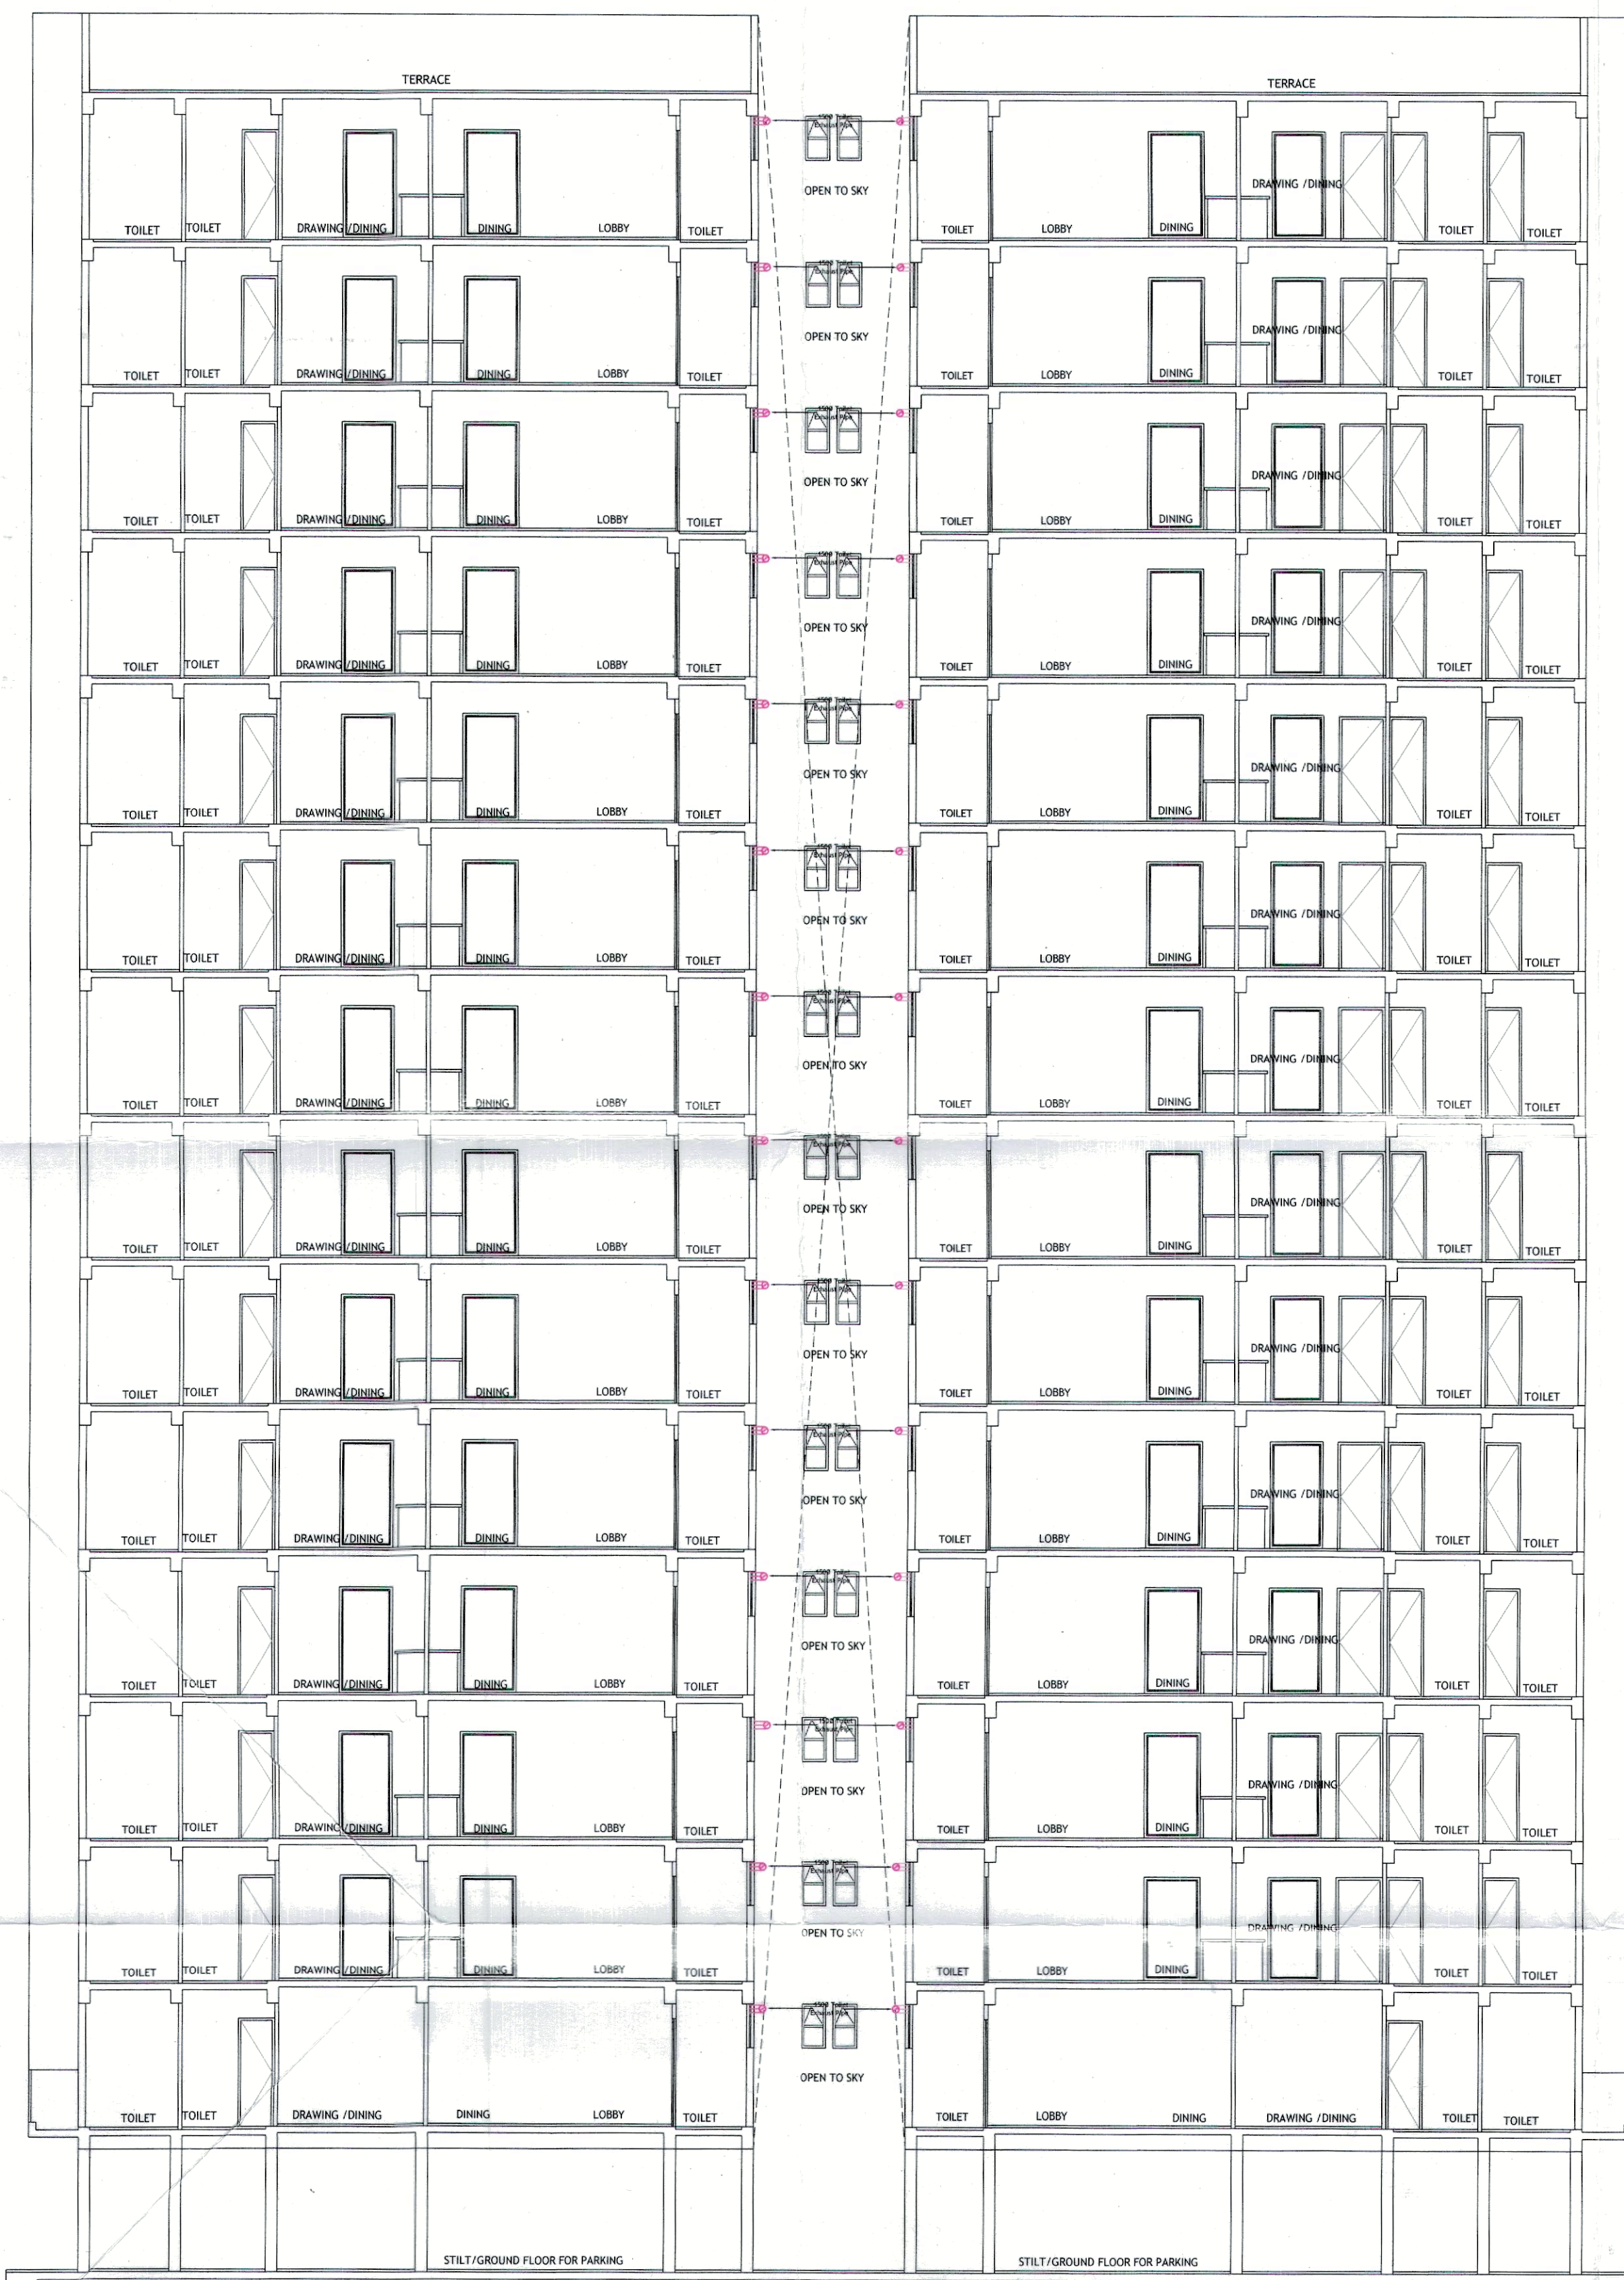

SECTION-A-A

MUMTY (Level +47900)

2950

TERRACE (Level +44950)

2950

14th Floor (Level +42000)

2950

13th Floor (Level +39050)

2950

12th Floor (Level +36100)

2950

11th Floor (Level +33150)

2950

10th Floor (Level +30200)

2950

9th Floor (Level +27250)

2950

8th Floor (Level +24300)

2950

7th Floor (Level +21350)

2950

6th Floor (Level +18400)

2950

5th Floor (Level +15450)

2950

4th Floor (Level +12500)

2950

3rd Floor (Level +9550)

2950

2nd Floor (Level +6600)

2950

1st Floor (Level +3650)


2950

Ground Floor (Level +700)

700

INTERNAL ROAD LVL +00

ROAD LVL +00

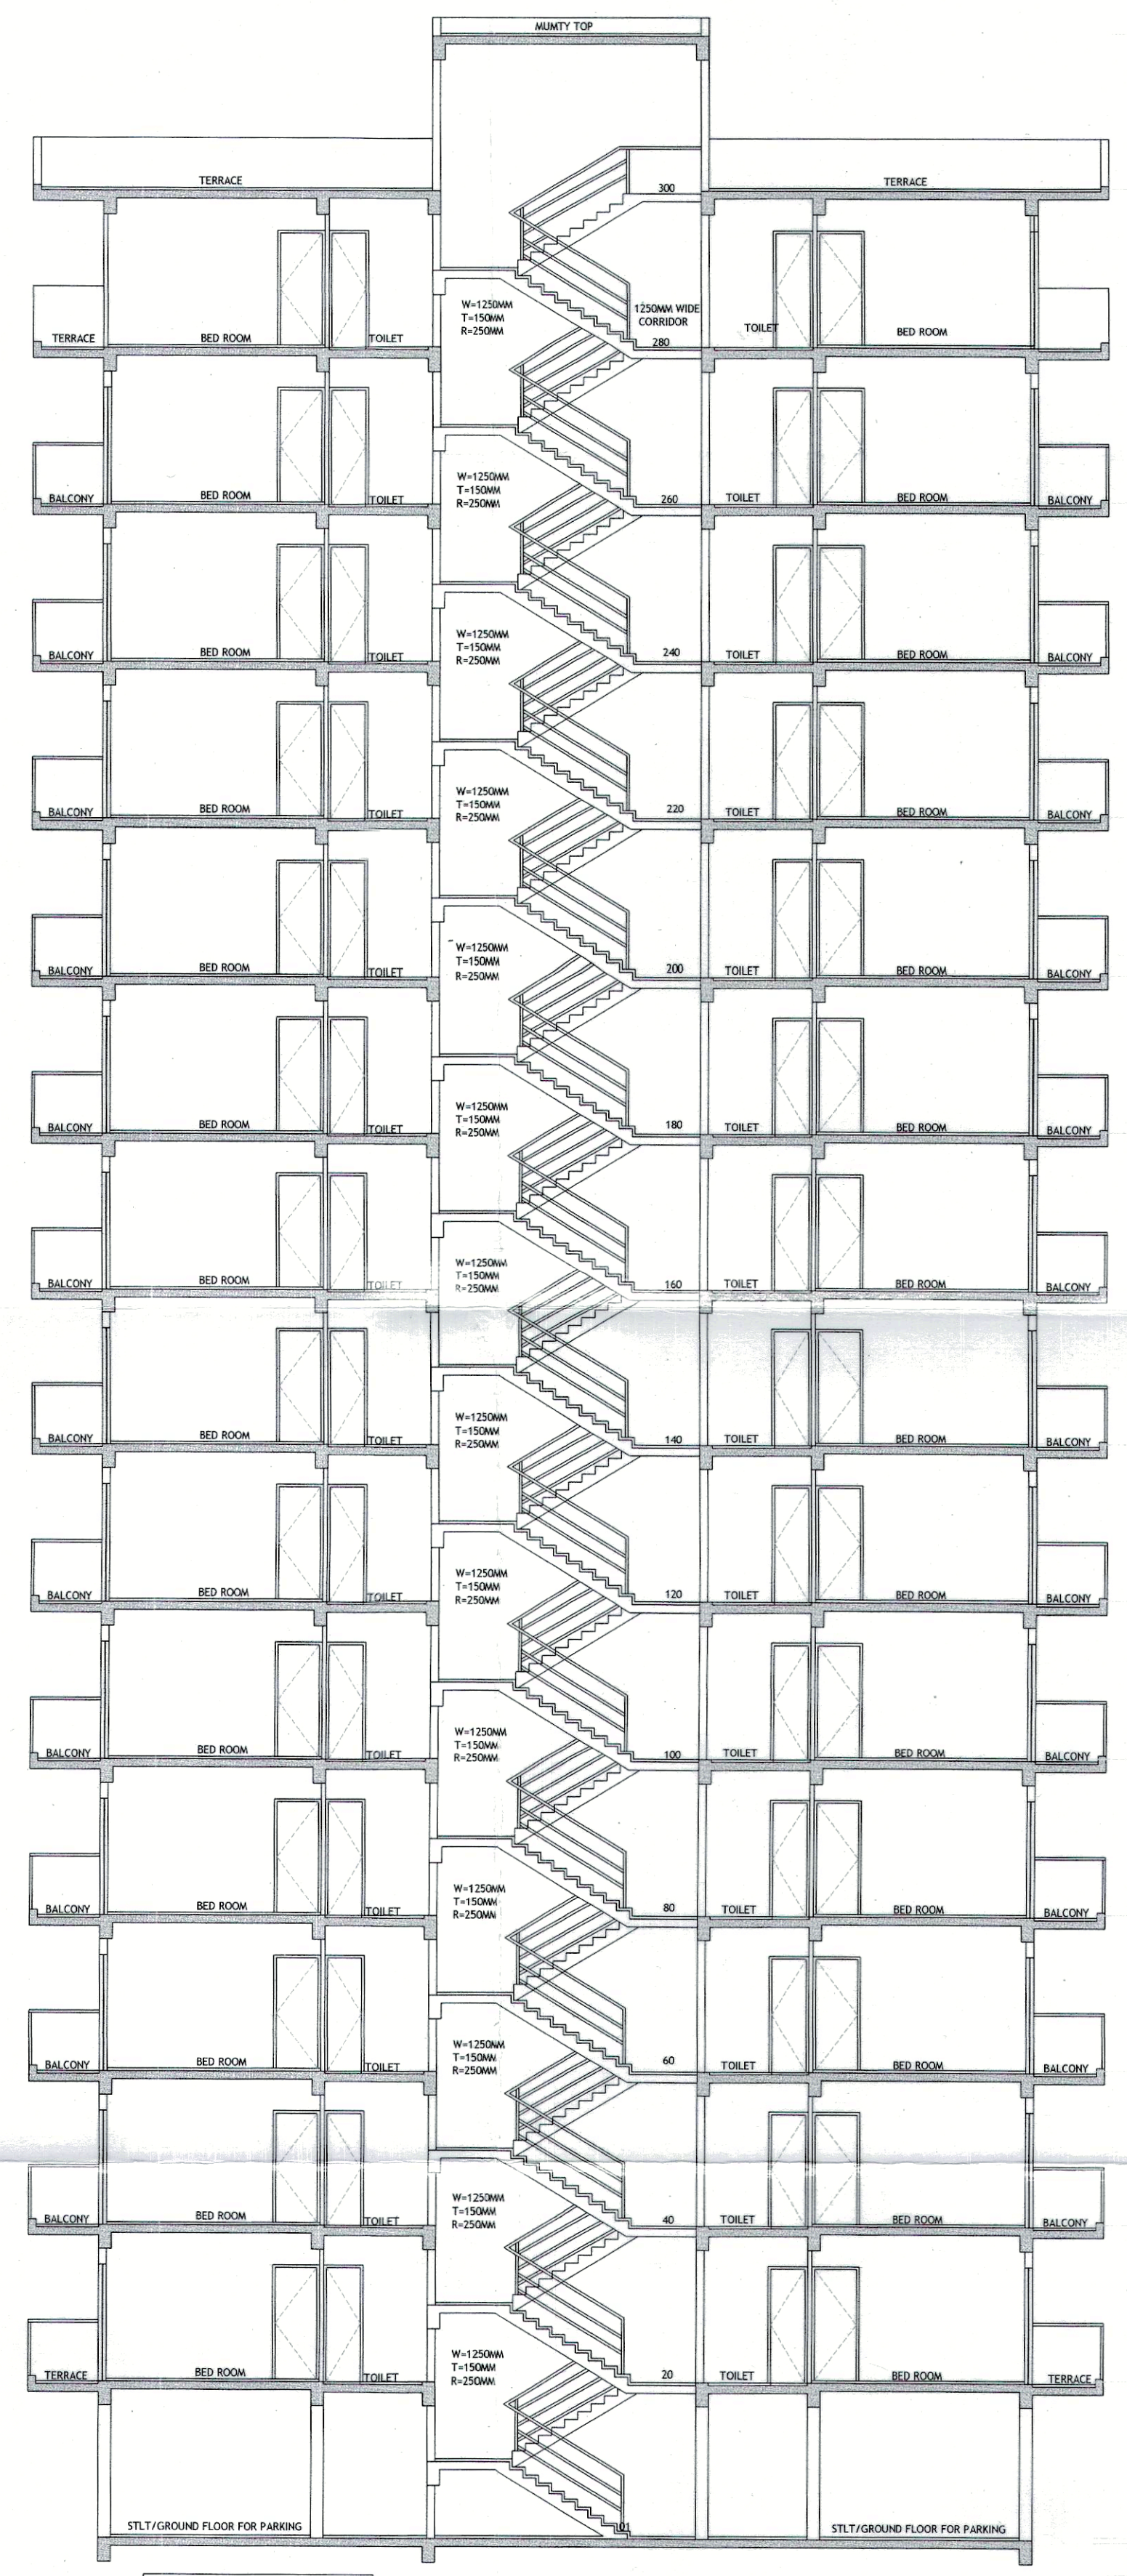

SECTION-B-B

MUMTY (Level +47900)

2950

TERRACE (Level +44950)

2950

14th Floor (Level +42000)

2950

13th Floor (Level +39050)

2950

12th Floor (Level +36100)

2950

11th Floor (Level +33150)

2950

10th Floor (Level +30200)

2950

9th Floor (Level +27250)

2950

8th Floor (Level +24300)

2950

7th Floor (Level +21350)

2950

6th Floor (Level +18400)

2950

5th Floor (Level +15450)

2950

4th Floor (Level +12500)

2950

3rd Floor (Level +9550)

2950

2nd Floor (Level +6600)

2950

1st Floor (Level +3650)

2950

Ground Floor (Level +700)

700

INTERNAL ROAD LVL +00

ROAD LVL +00

S.T.P. (HQ) Member Secretary B.P.A.C.

S.T.P. (G) Member Chairman B.P.A.C.

C.T.P. (H) Member Chairman B.P.A.C.

DTP (HQ)

ATP (HQ)

AD

PO

ATP

Sanctioned TO BE READ WITH THIS OFFICE MEMO NO.: 8975 DATED: 17/05/2026

CLIENT:-

PROJECT :-

PROPOSED BUILDING PLAN OF AFFORDABLE GROUP HOUSING COLONY FOR AN AREA MEASURING 13.275 ACRE OF (LICENCE NO.183 DATED.09.10.2025) IN THE REVENUE ESTATE OF VILLAGE PATAUDI, SECTOR-3, PATAUDI, GURUGRAM BEING DEVELOPED BY SH. RAMESH KUMAR YADAV AND OTHERS IN COLLABORATION WITH Y. CON INFRA

ARCHITECTS Y. CON INFRA Authorized Signatory	SCALE: 1:100 DRAWING NAME:-2BHK TOWER 2BHK TOWER:- 13 TO 17 SECTION AT AA-BB
	DRAWING NO. SUB-11 APPLICANT'S SIGN. ARCHITECT'S SIGN