



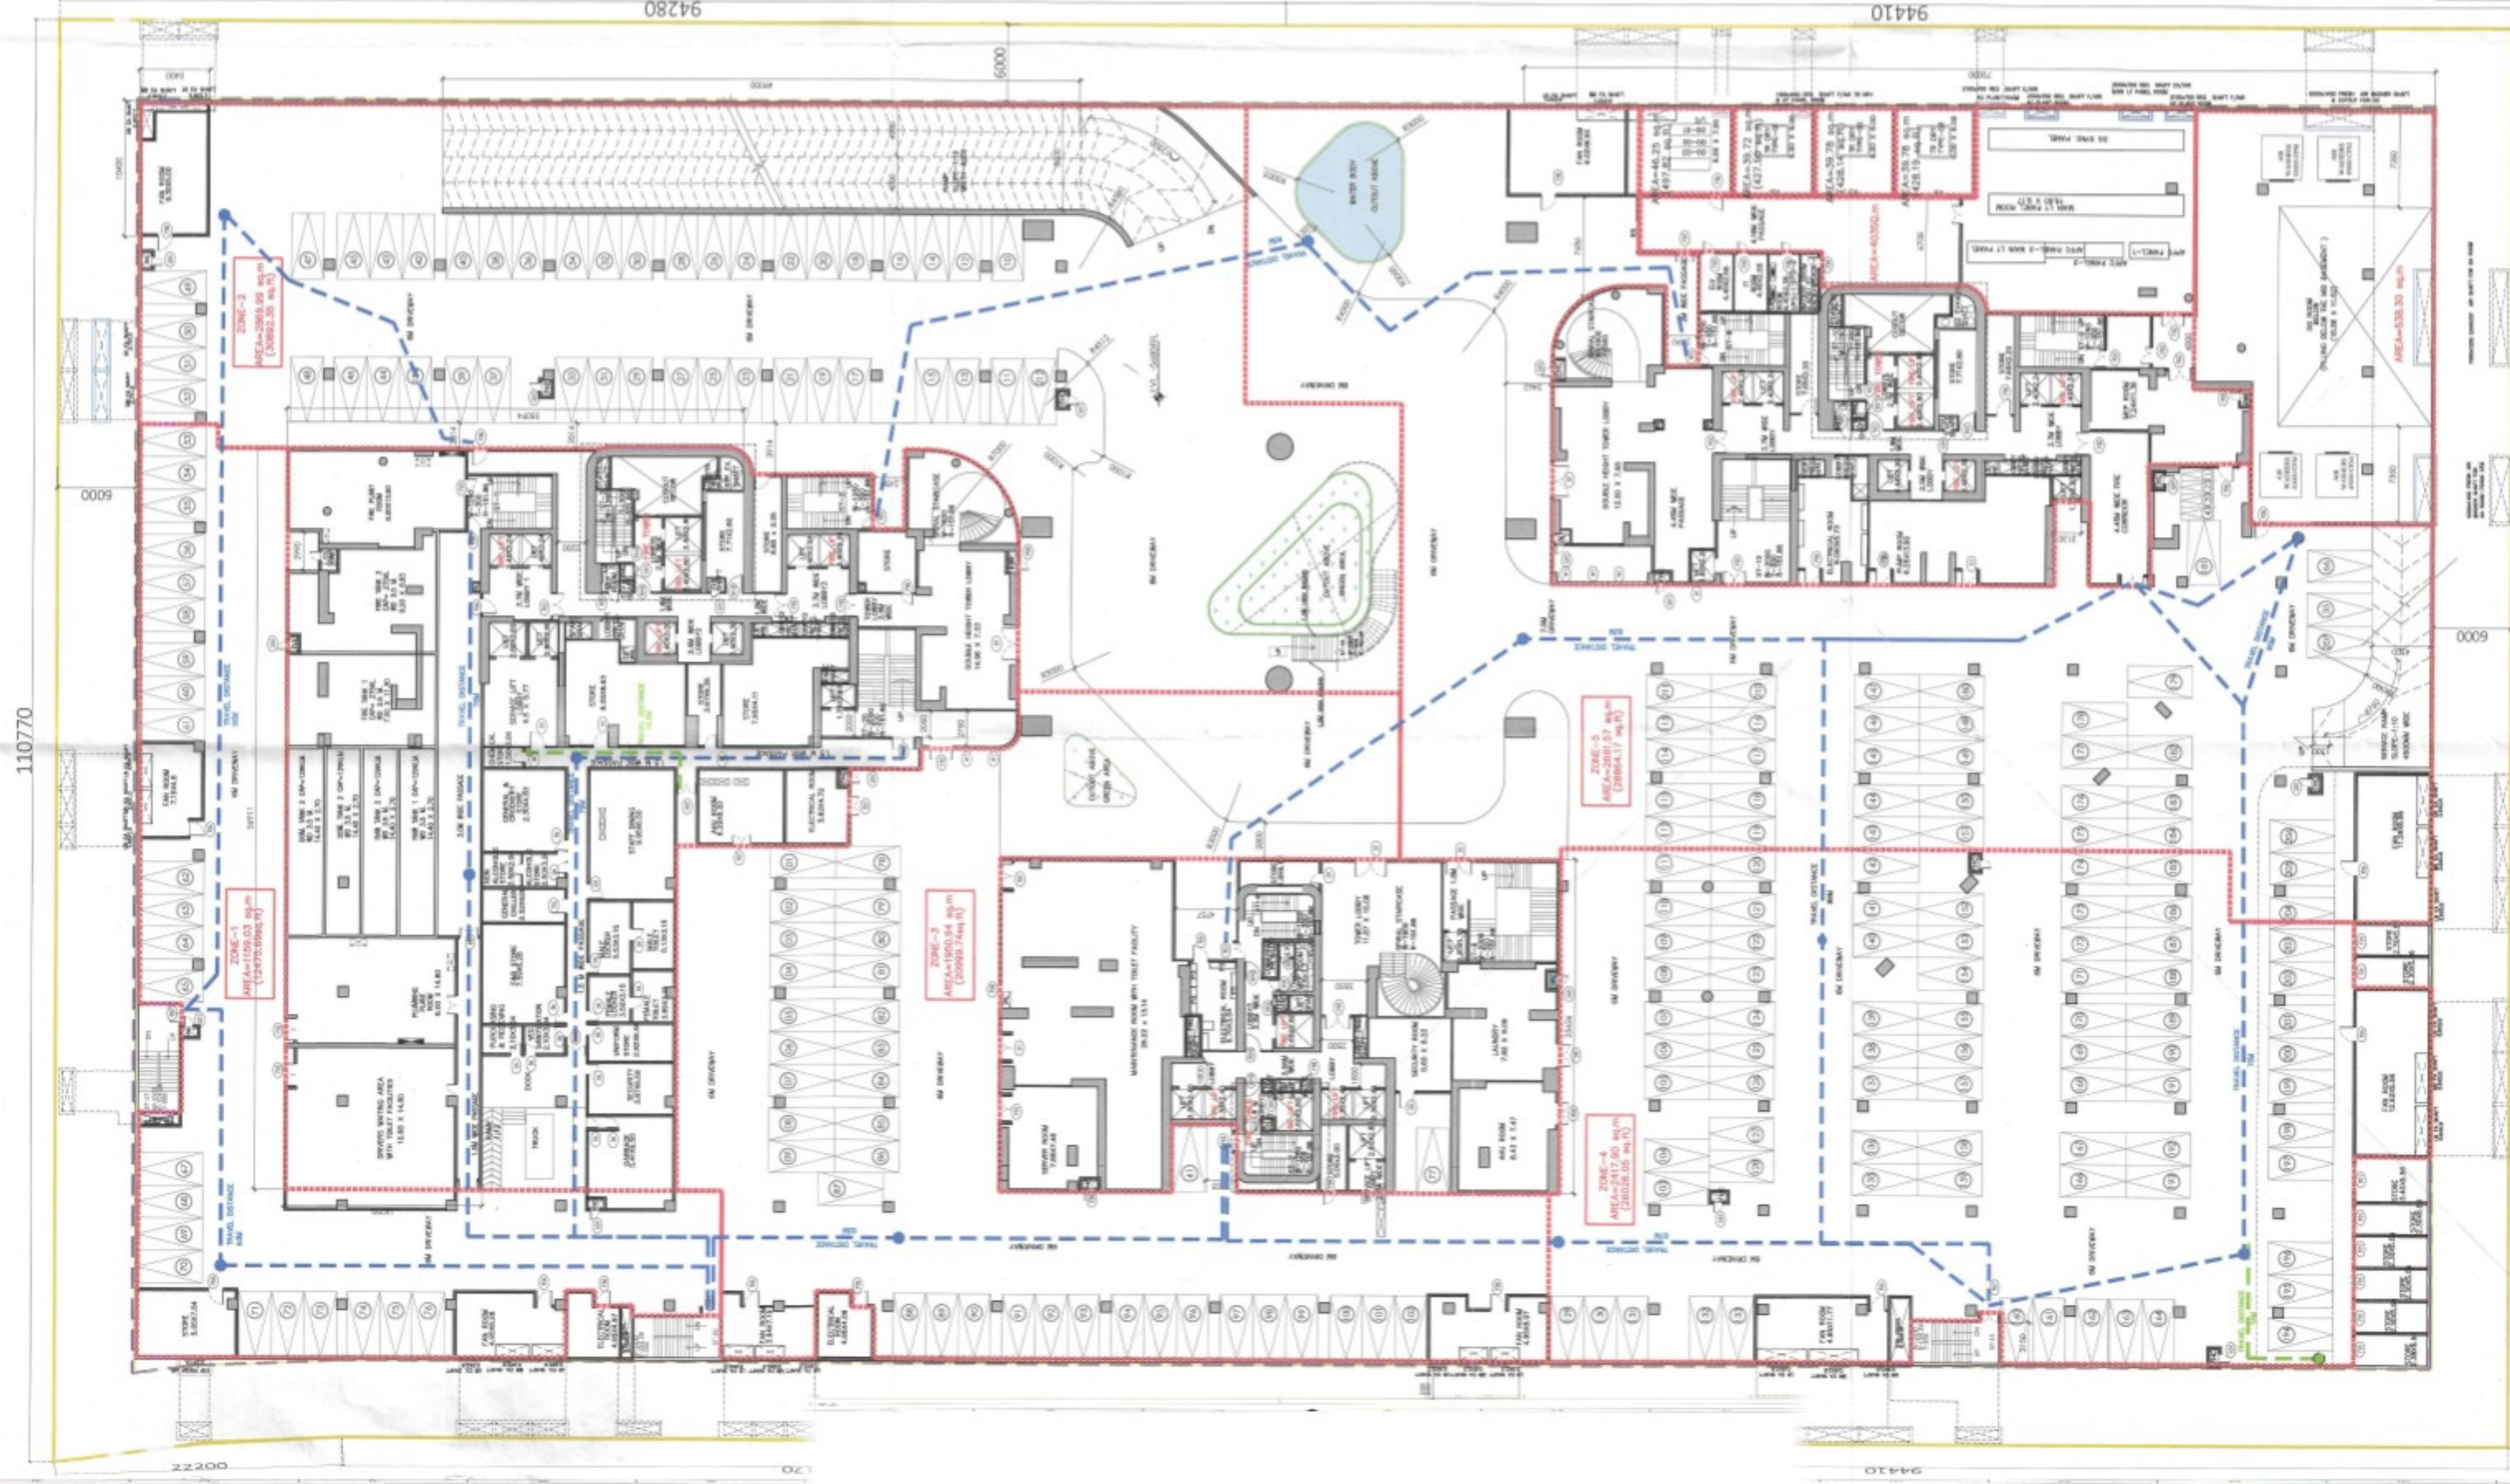


DOOR ID	WIDTH	HEIGHT	UNITS	COLL	FINISH OPENING
WOODEN DOORS					
D11	2000	2135	2135	0	
D12	1840	2135	2135	0	
D13	2000	2135	2135	0	
D14	3000	2135	2135	0	
D15	2000	2135	2135	0	
D16	800	2135	2135	0	
D17	2500	2135	2135	0	
D18	1800	2135	2135	0	
FIRE DOOR					
F11	2000	2550	2550	0	
F12	1840	2550	2550	0	
F13	2000	2550	2550	0	
F14	3000	2550	2550	0	
F15	900	2550	2550	0	
F16	1300	2550	2550	0	
F17	1500	2550	2550	0	
F18	750	2550	2550	0	
F19	800	2550	2550	0	
F20	1000	2550	2550	0	
F21	1700	2550	2550	0	
F22	1800	2550	2550	0	
F23	2000	2550	2550	0	
F24	750	2550	2550	0	
F25	750	2000	1800	100	
GLASS DOOR					
G11	750	2135	2135	0	

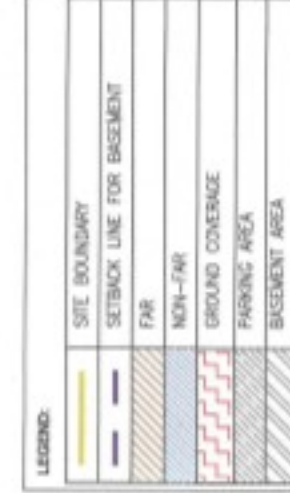

A UPPER BASEMENT PLAN (-5680MM FFL) REF. --
SCALE: 1:250

NUMBER OF CARS IN UPPER BASEMENT: 207	NOTE: BASEMENT IS USED FOR PARKING AND STORAGE PURPOSES ONLY
NUMBER OF 2-WHEELERS IN UPPER BASEMENT: 4	CLEAR HEIGHT IN UPPER BASEMENT IS LESS THAN 4.75M.
NUMBER OF FHC IN UPPER BASEMENT: 20	

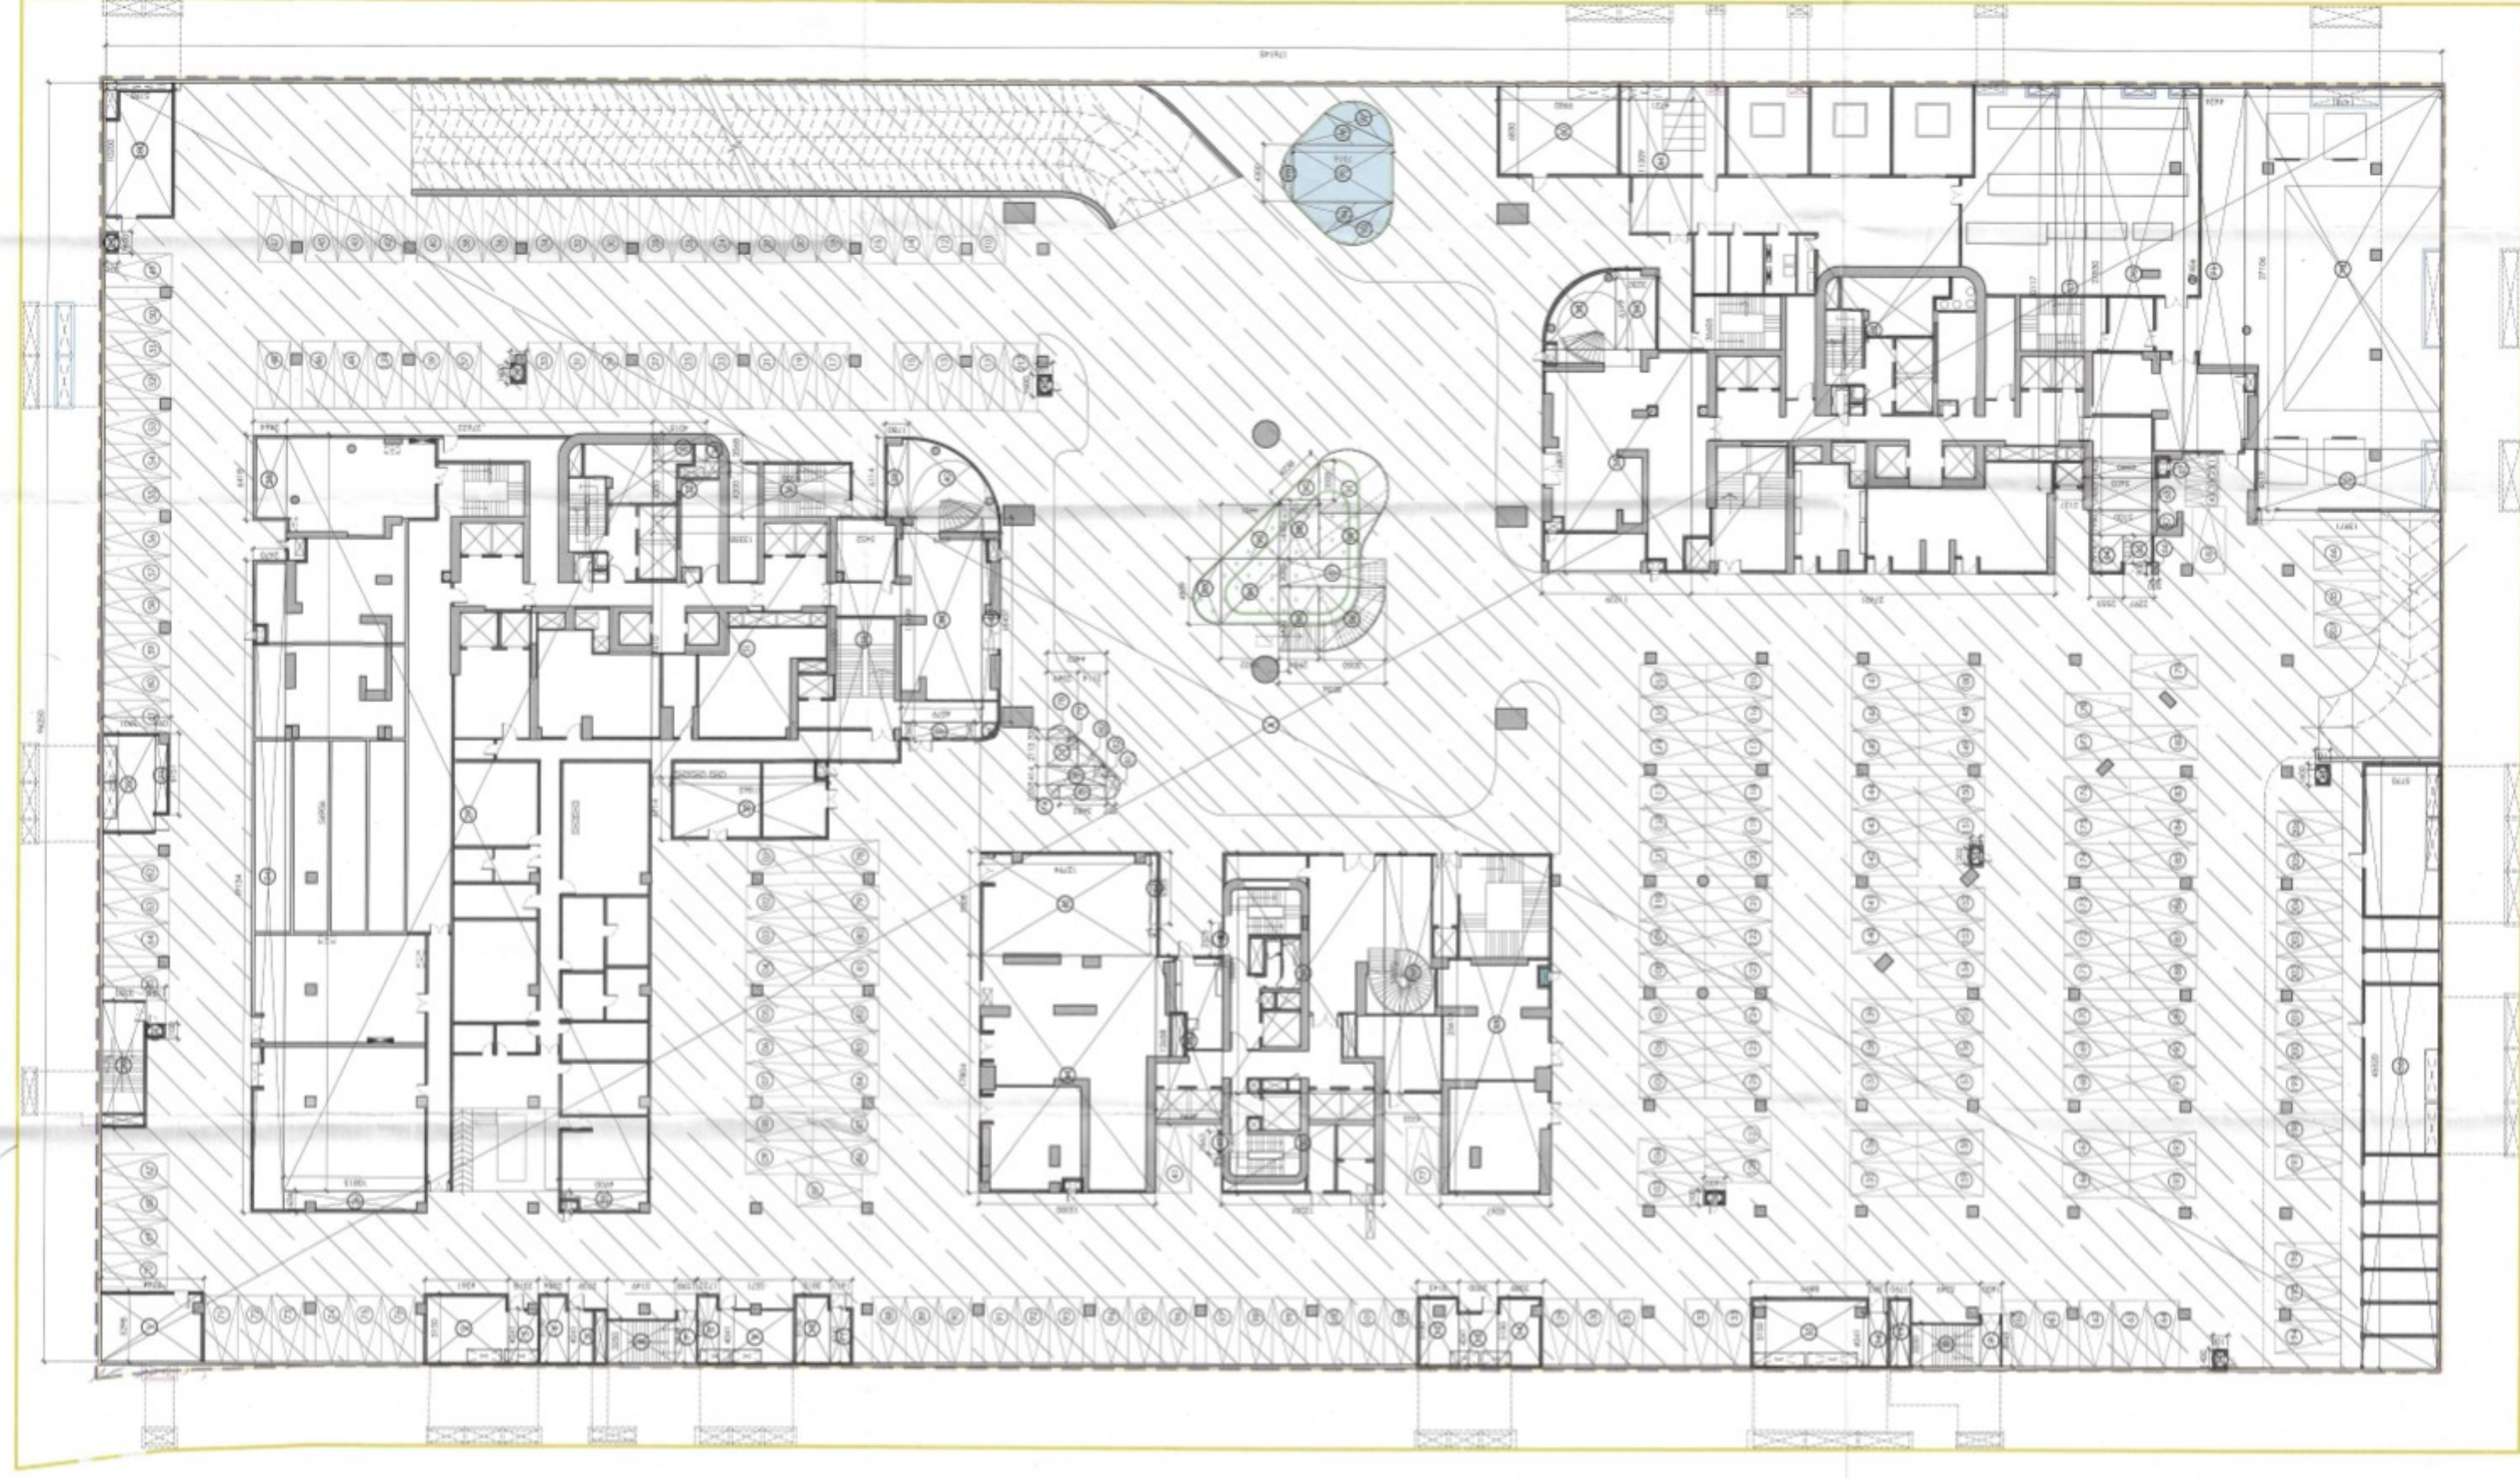

B UPPER BASEMENT PARKING AREA PLAN

AUTHORITY STAMP & SIGN -

Building Plans Section and Plans will
be valid for five year only
To be read with Memo No. 1544
Dated 26/12/2025.

Chairman Building Pier Committee cum
Senior Town Planner
HENDON 011 25 0937

Recruitment of Separation
ATP: ATP
H. D. M. 7-10

GENERAL NOTES -
1. All dimensions are in to be read and not to be scaled.

KEY PLAN



REV.	DATE	REVISION DESCRIPTION
ARCHITECT'S STAMP & SIGNATURE		
		 Michael J. Racht, P.E. No. 12000 State of Michigan

OWNER'S SIGN-

CONCEPT ARCHITECTURE

UHA
3 Murphy Street, London, SE1 7FP
Email: www.uha.global

PROJECT ARCHITECT
Arcop Associates PVT. LTD.
C. 22, DDA HOUSING, CHANDI ALAY

A-15, PAMPUSH ENCLAVE
GREATER KAILASH
NEW DELHI, INDIA
Ph.: +91-11-26442050
Email: pverma@arcop.co.in

STRUCTURE
BALDRIDGE &

ASSOCIATES STRUCTURAL
ENGINEERING PVT. LTD.

400, Sahar East, N/3, Gururani, 381006,
40MT Tarai-Danteshwar
Ring Road Vadodra
390009, Gujarat, India
Ph. 0265-2981813
Website: www.basengr.com

MEP CONSULTANT
CLANCY GLOBAL

CONSULTING ENGINEERS
Unit No. 170 A&B, Tower B3
Space Tech Park, Sohna Road
Sec-42 Gurgaon

Tel. No. +91 124 4253925.
Website : www.dancy-globe.com

ORACLES
G 98 Kalkaji New Delhi 110
Tel. No. + 91 11 2648 1630

Vertical Transport

A303, Galleria Hiranandani
Mumbai 400078, INDIA
Tel. No. + 91 2225707498

CLIENT _____
TREHAN PROMO

BUILDERS PVT LTD	PROJECT NAME _____	TOTAL DECISION _____
------------------	--------------------	----------------------

PROJECT TITLE _____

Proposed Building
(GH-3B & GH-3C)
IMT Manesar being

DATE	Builders Pvt. Ltd.
------	--------------------

DRAWN BY	
CHECKED BY	

DRAWING TITLE-
UPPER BASEMENT F

OVERLAPPED PLAN

DRAWING NO.-

SN7-TR-80GH-BL-
DRAWING STATUS -

5	3
---	---