
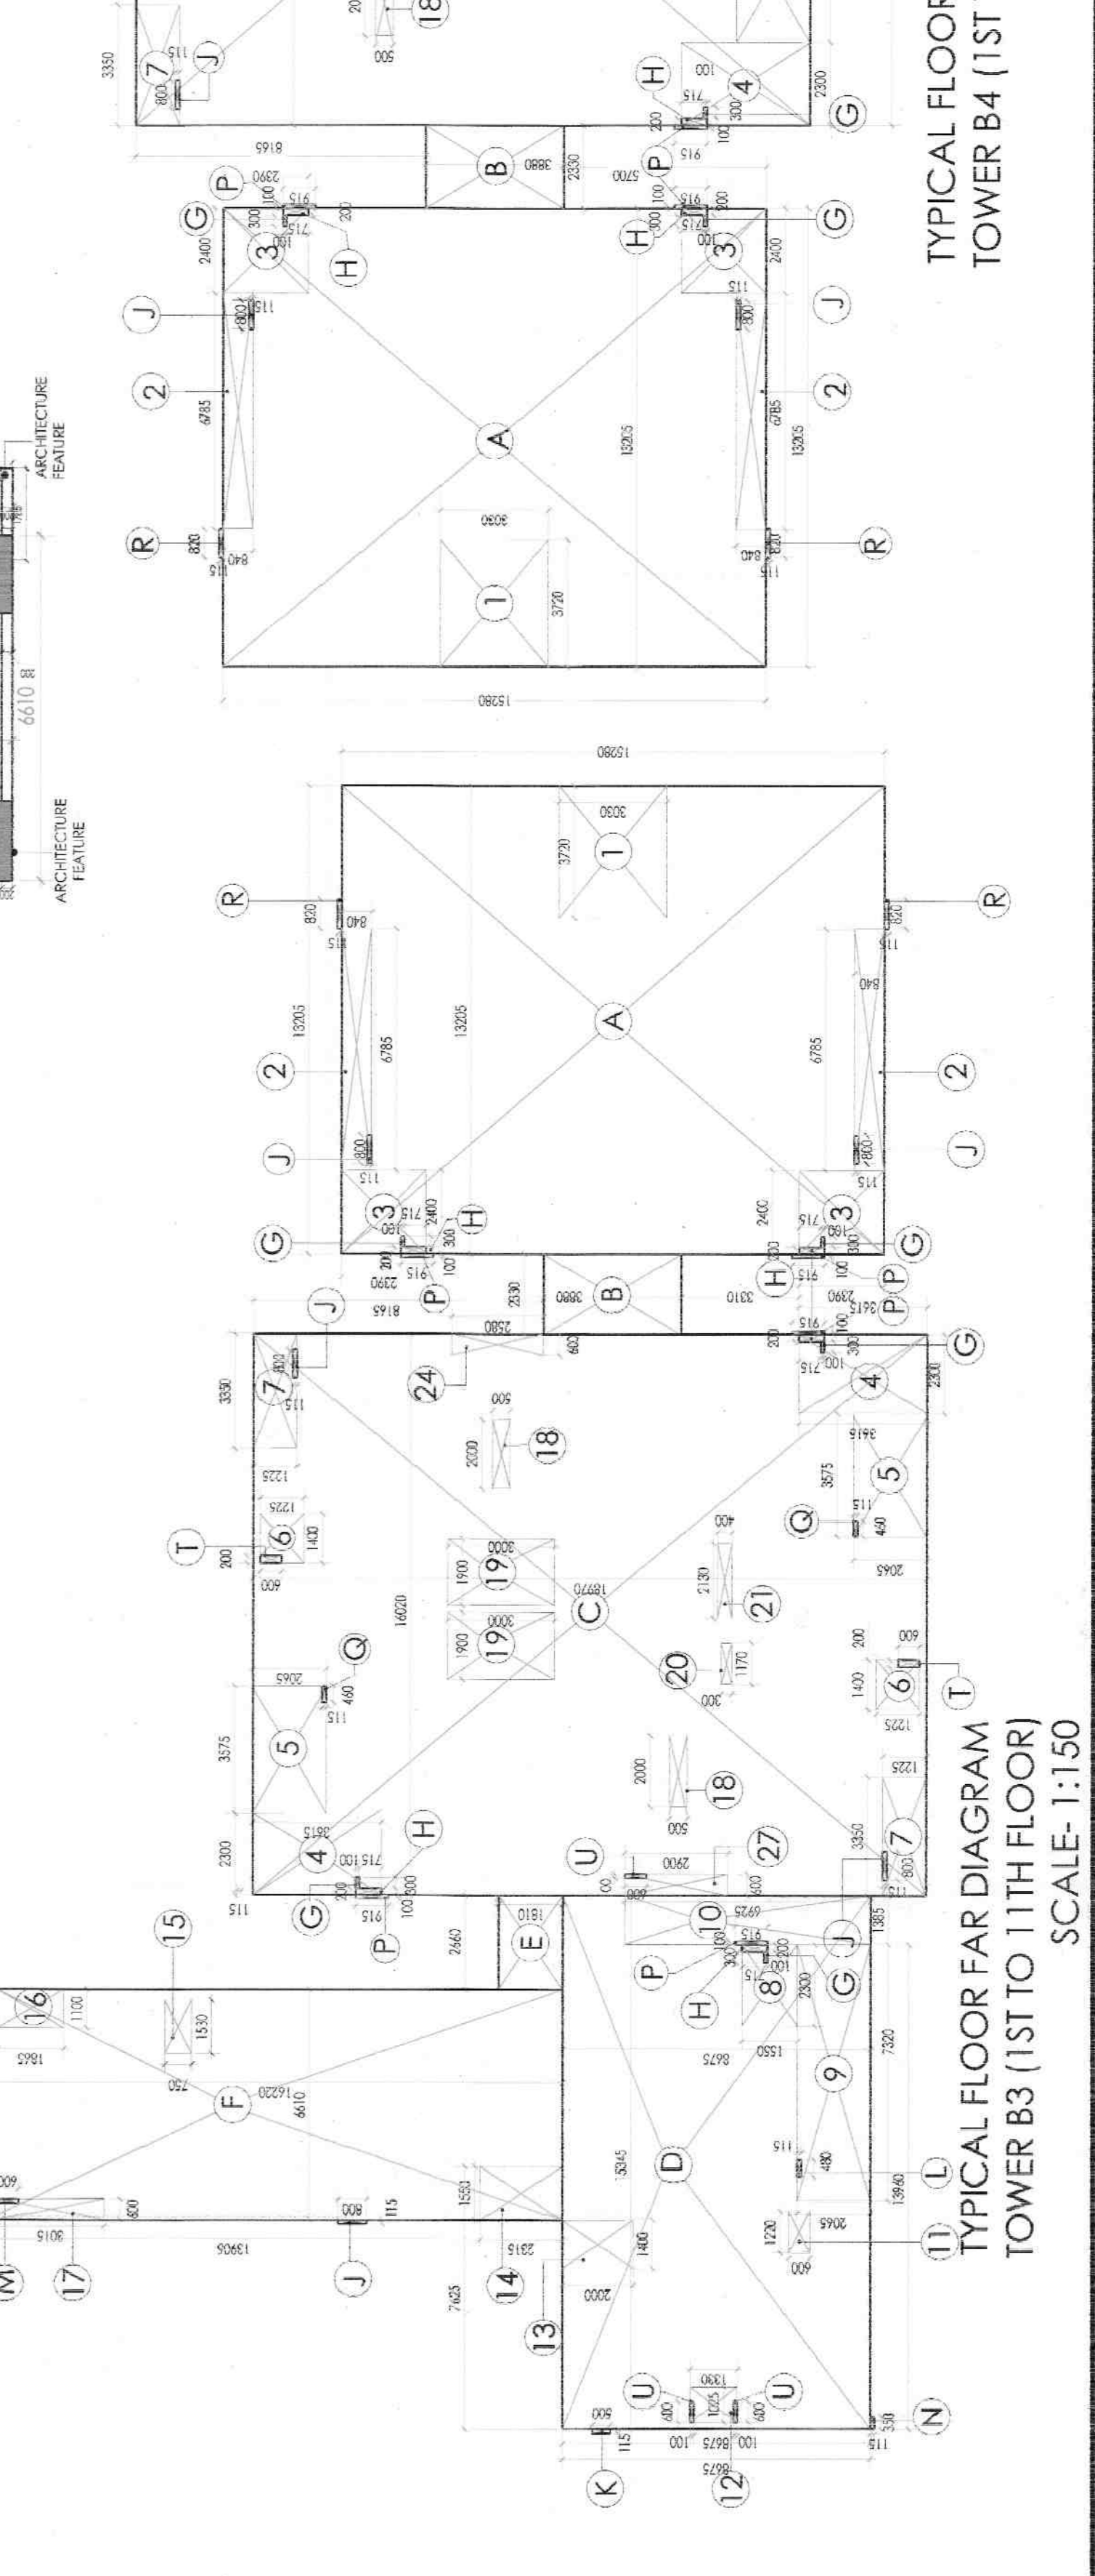
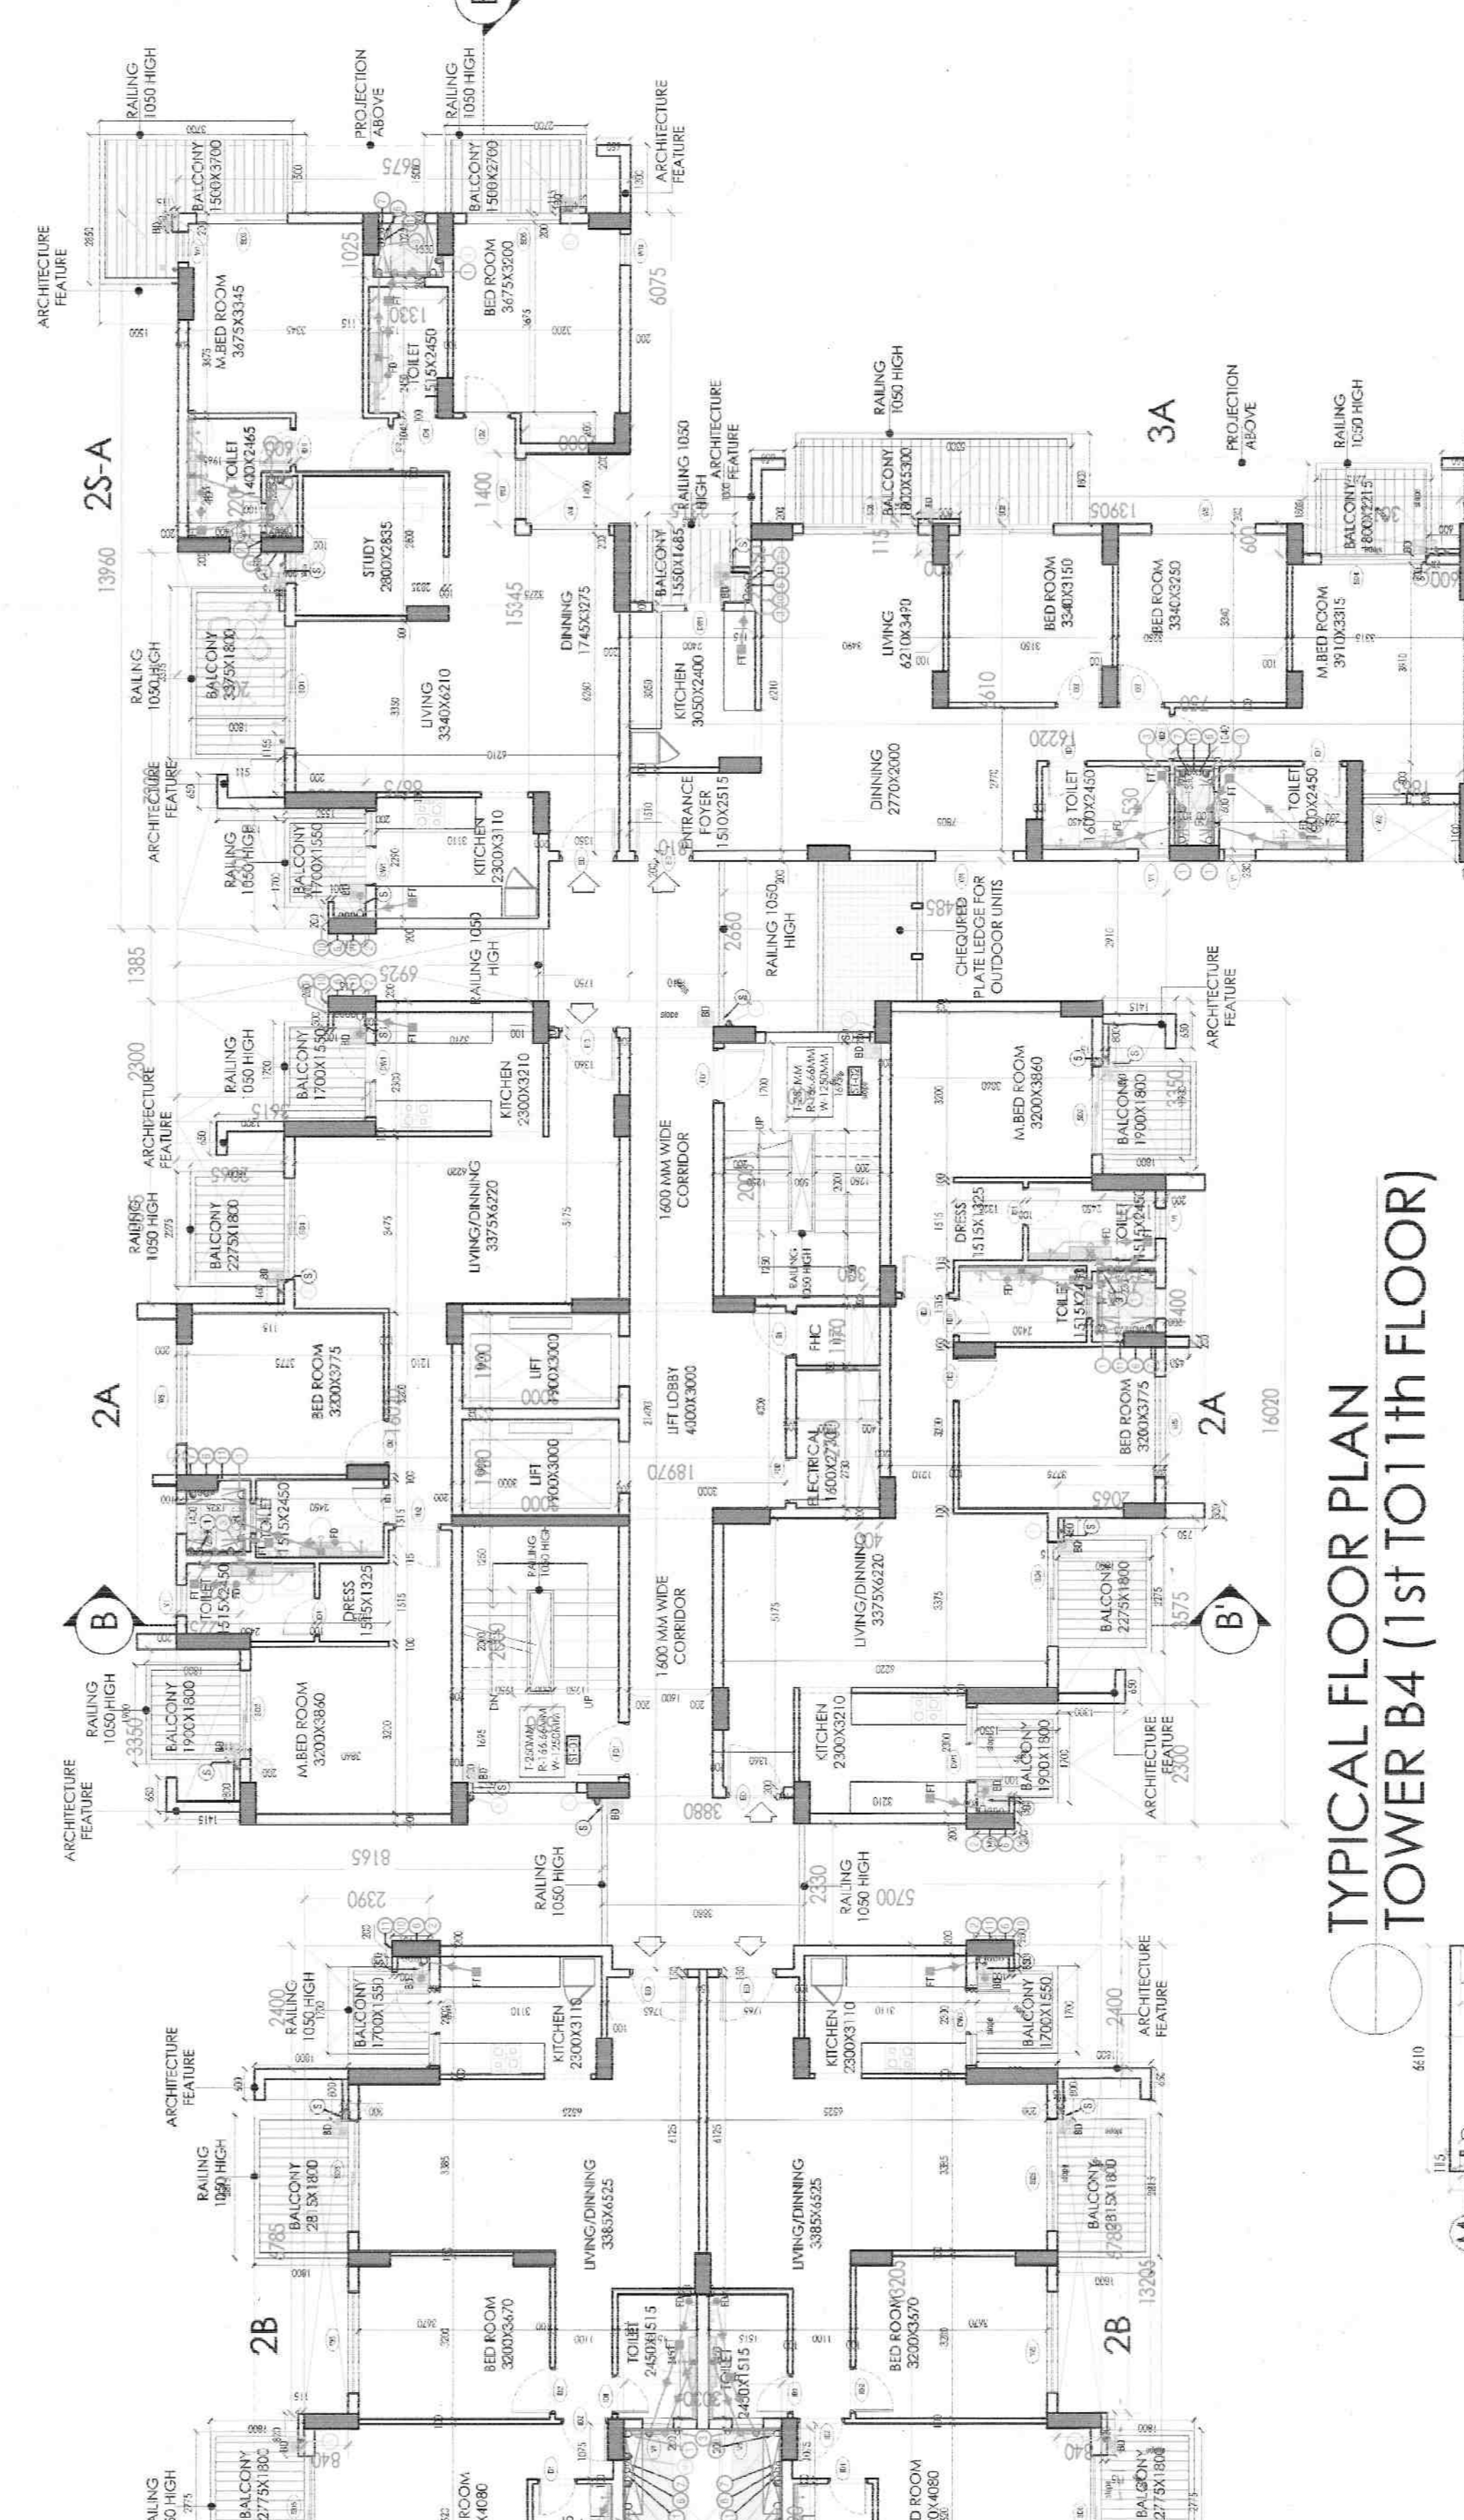
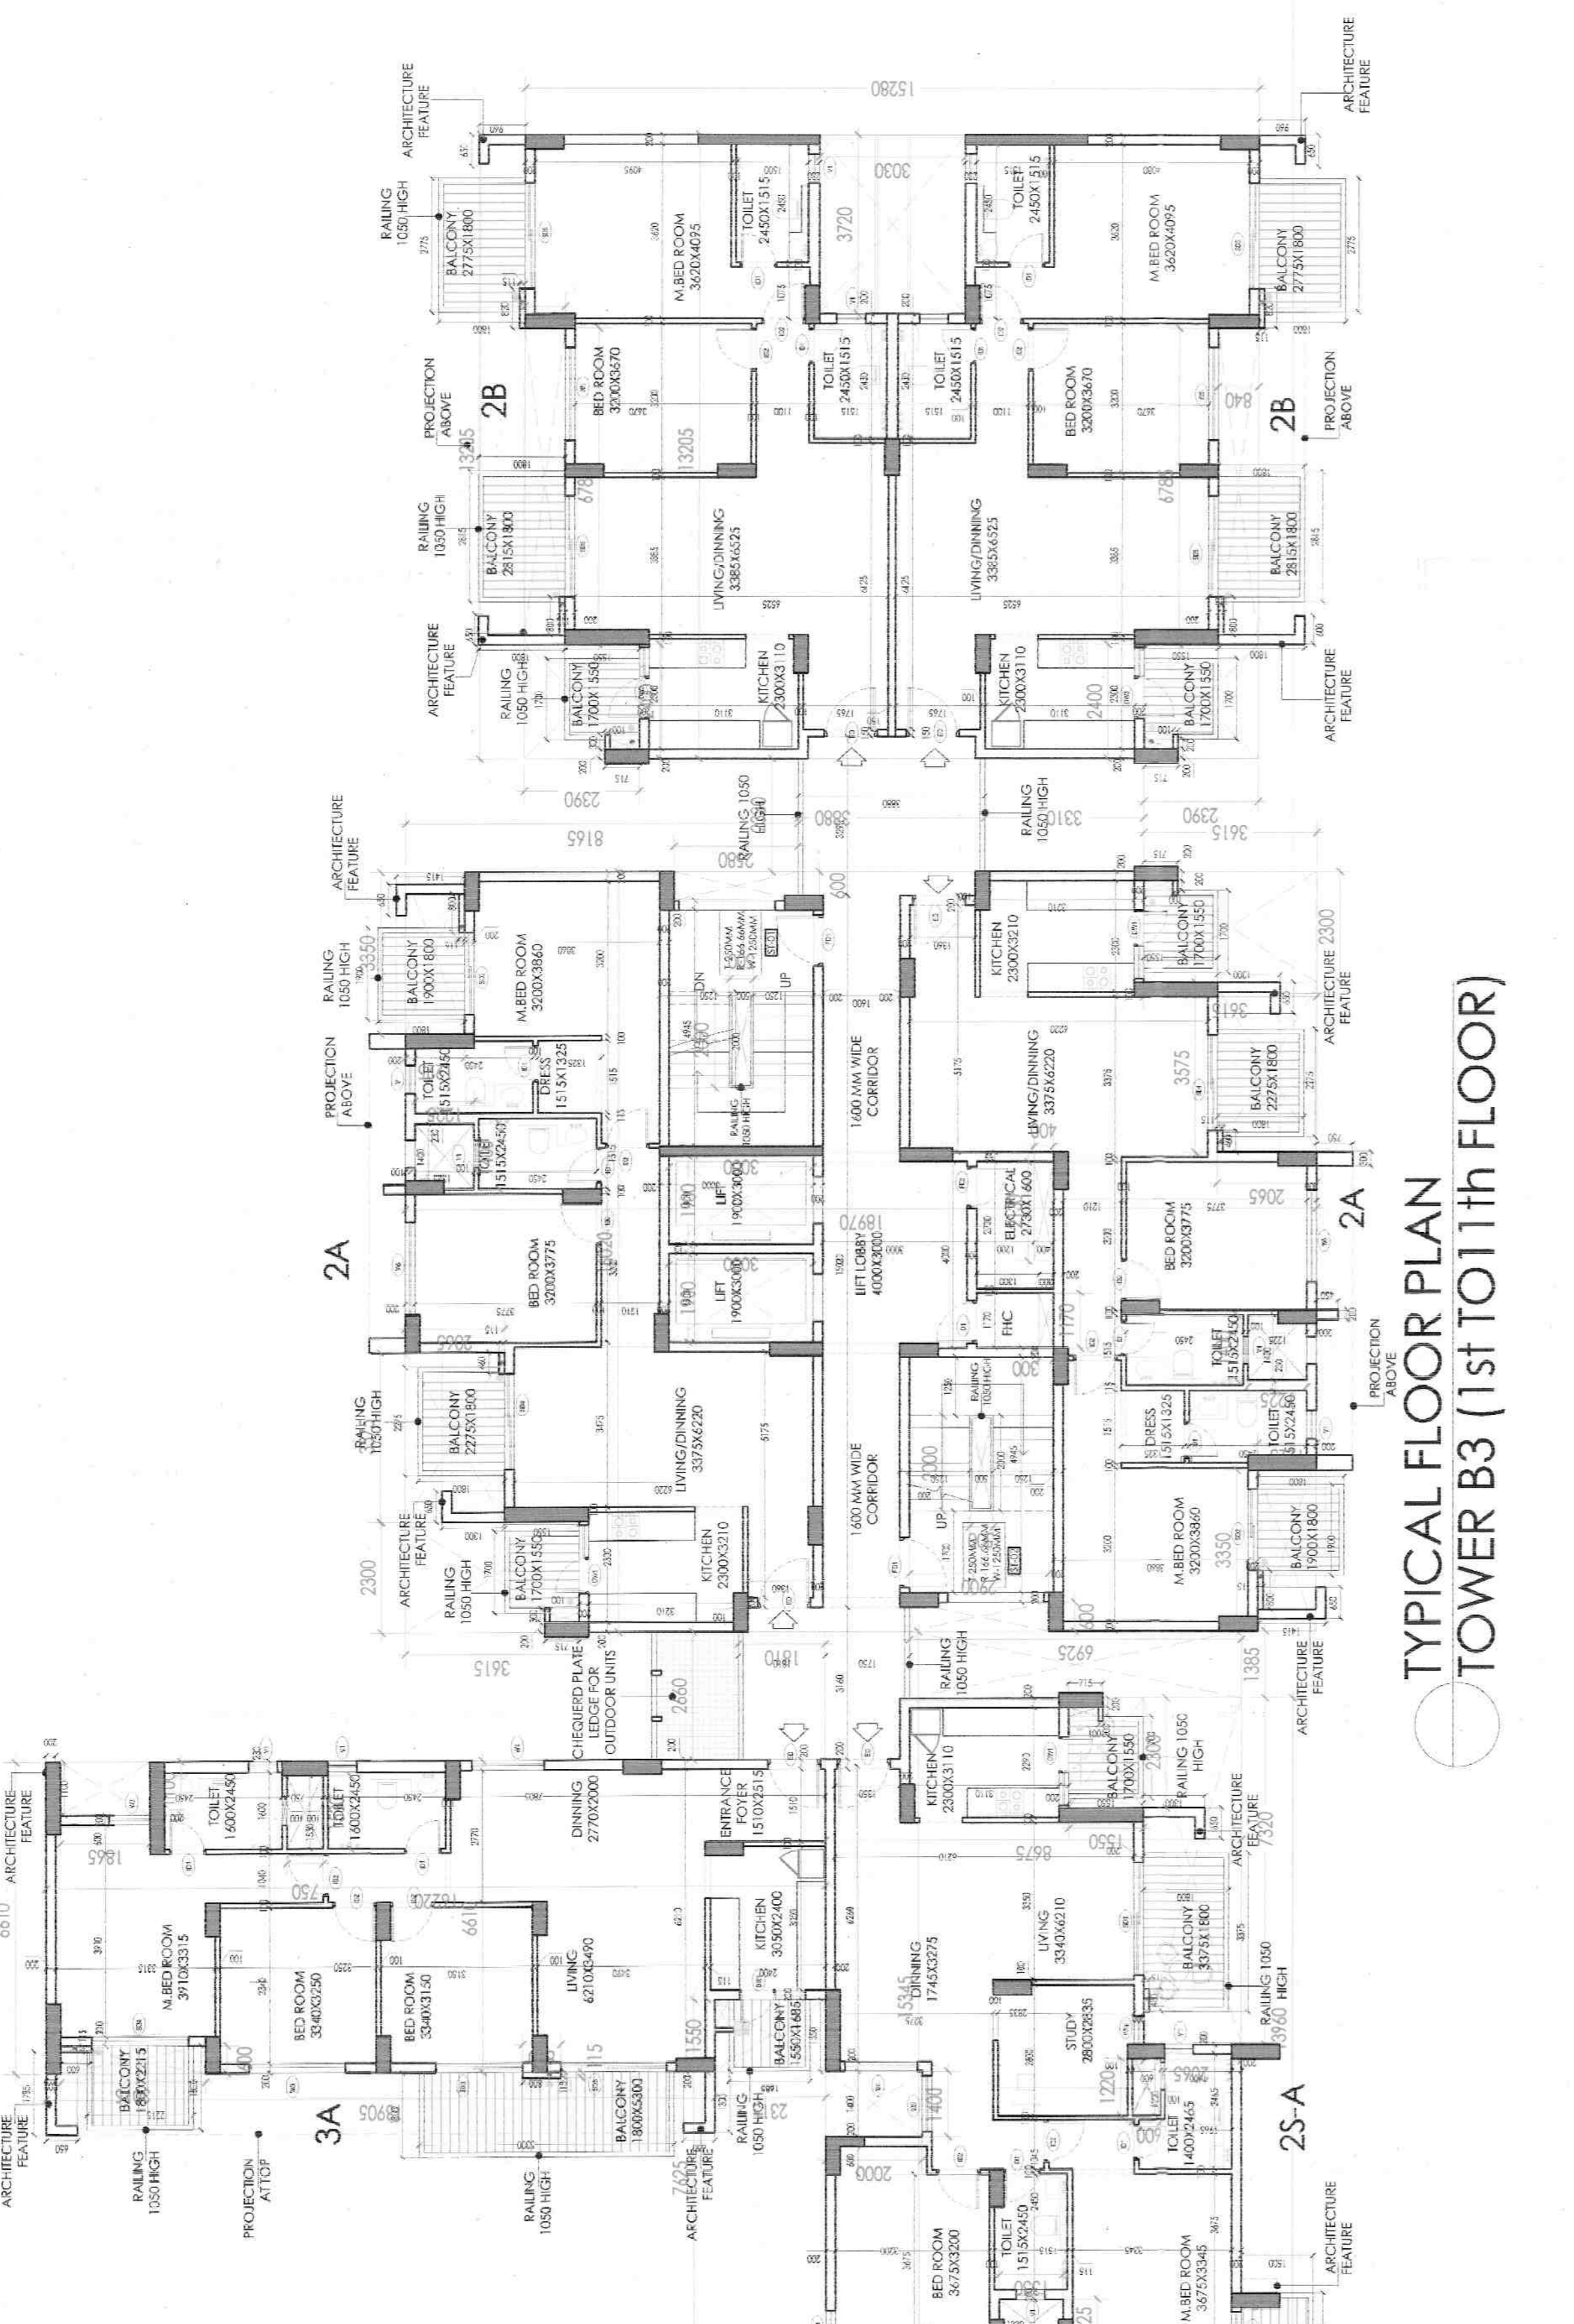
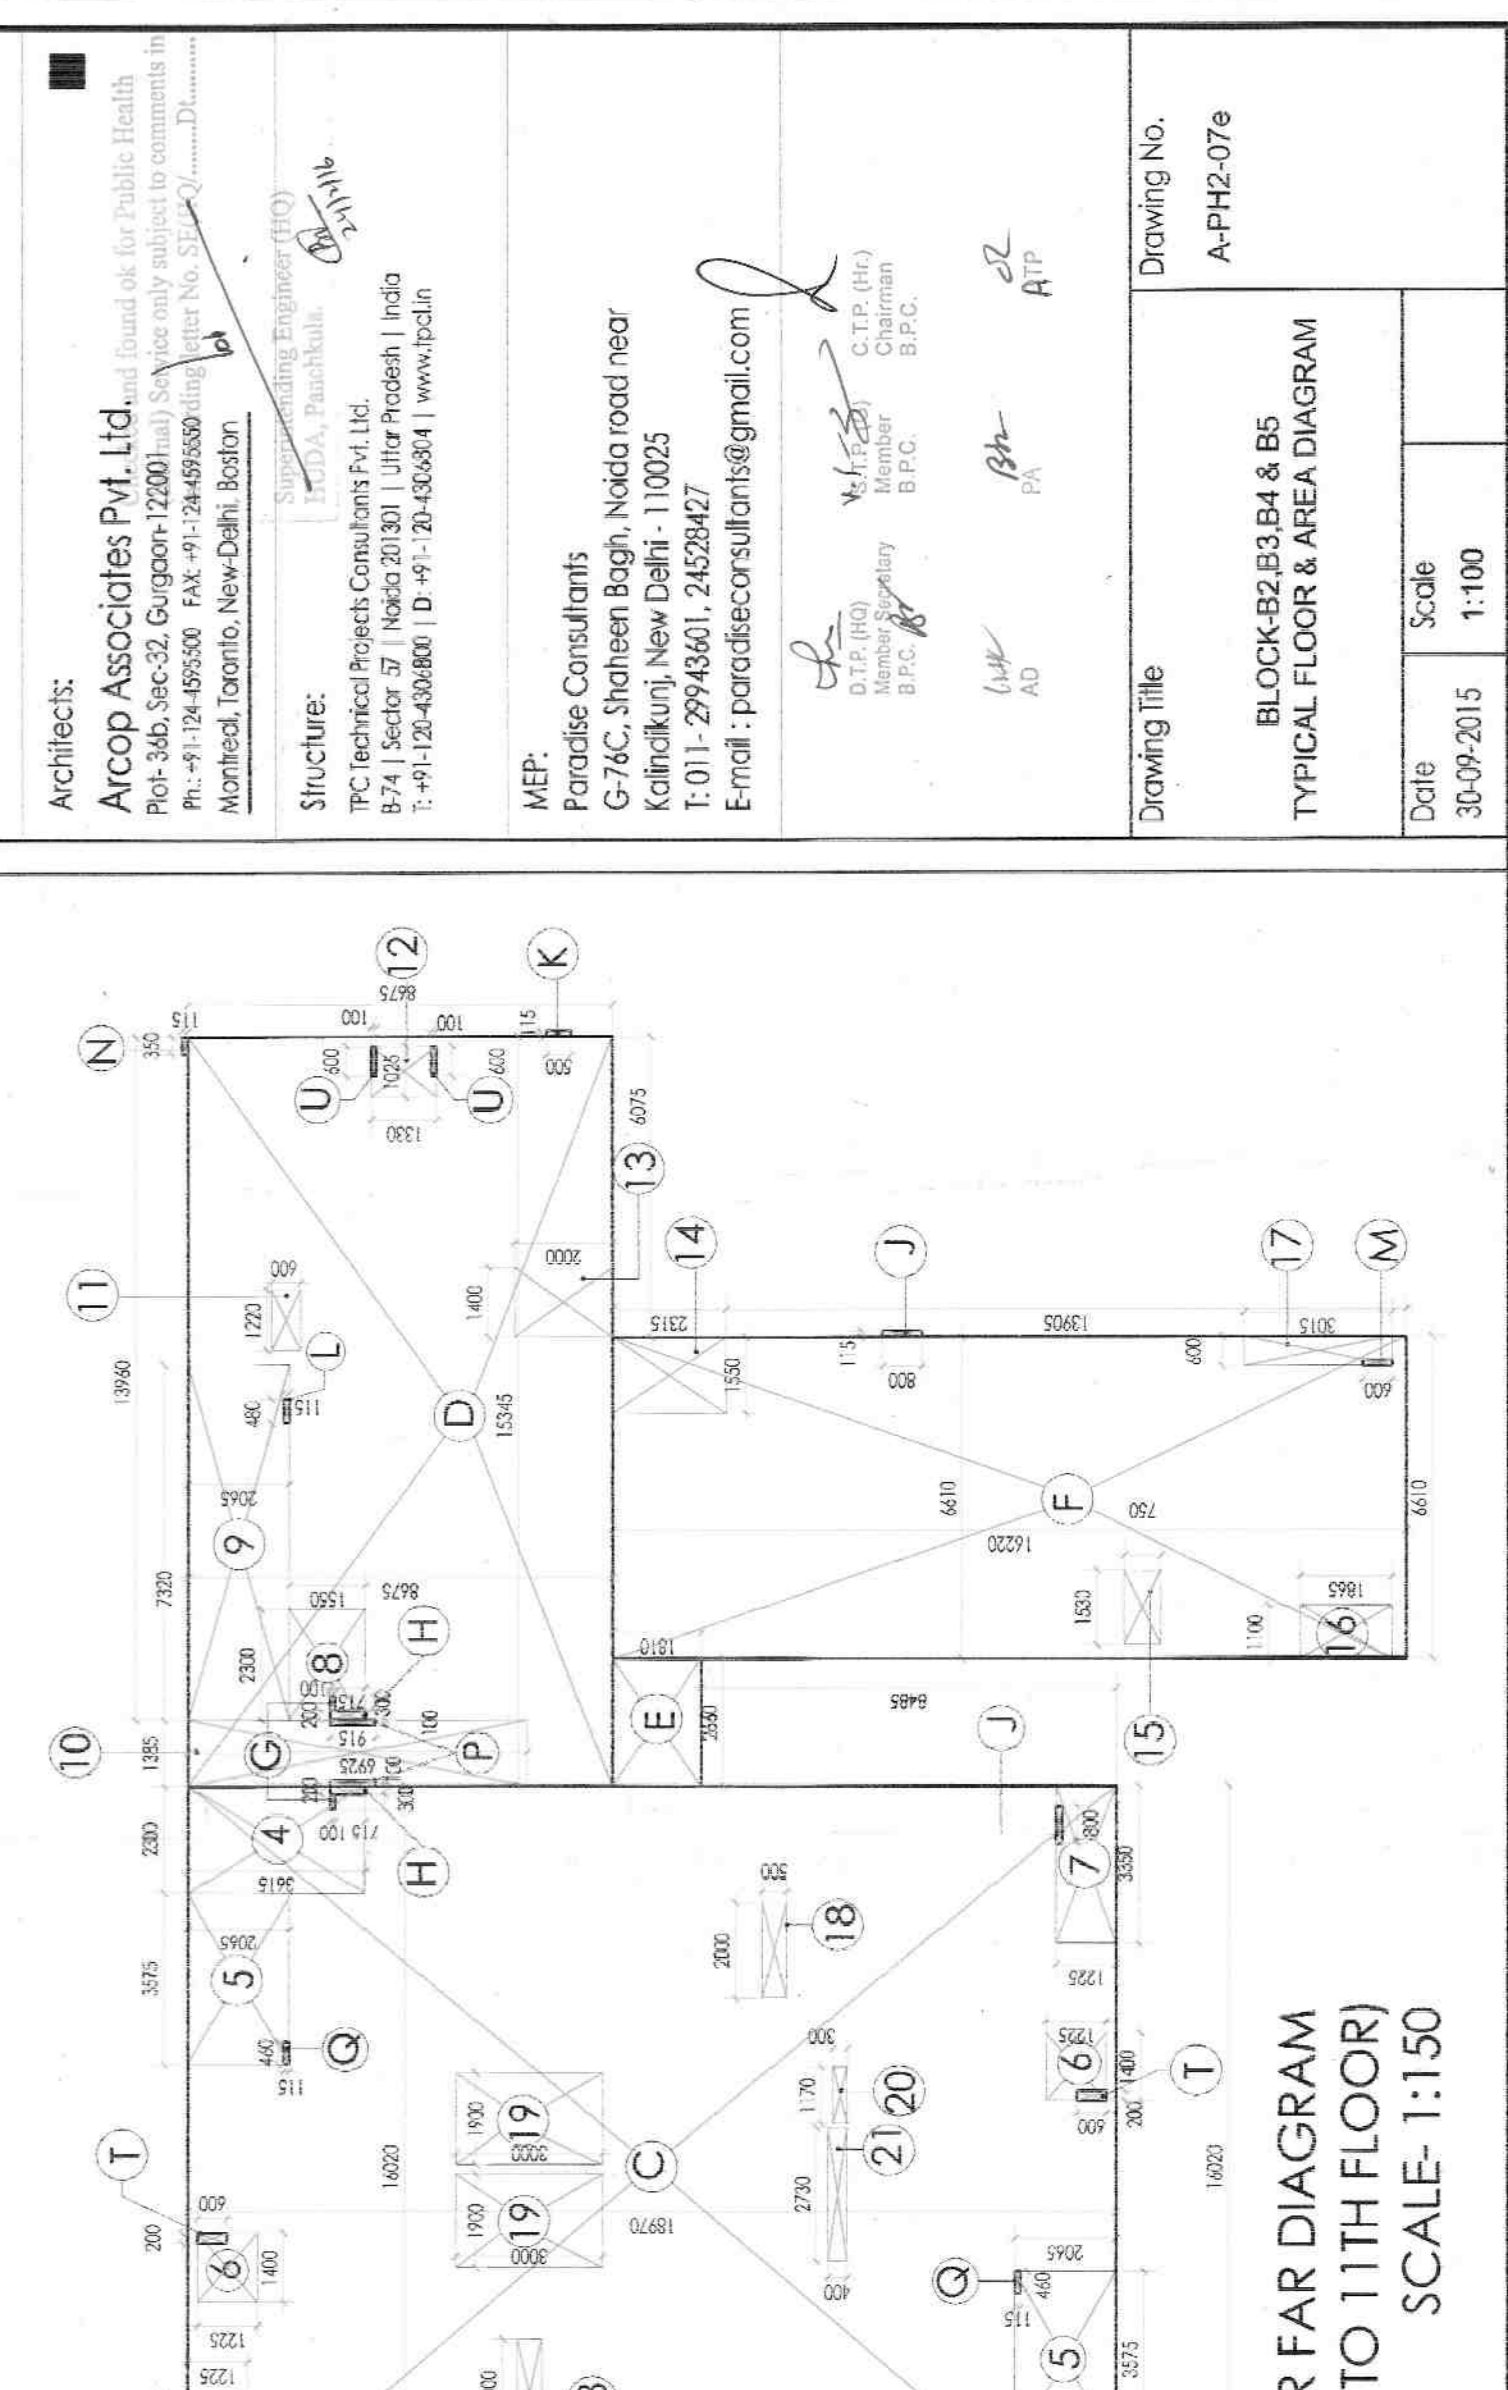
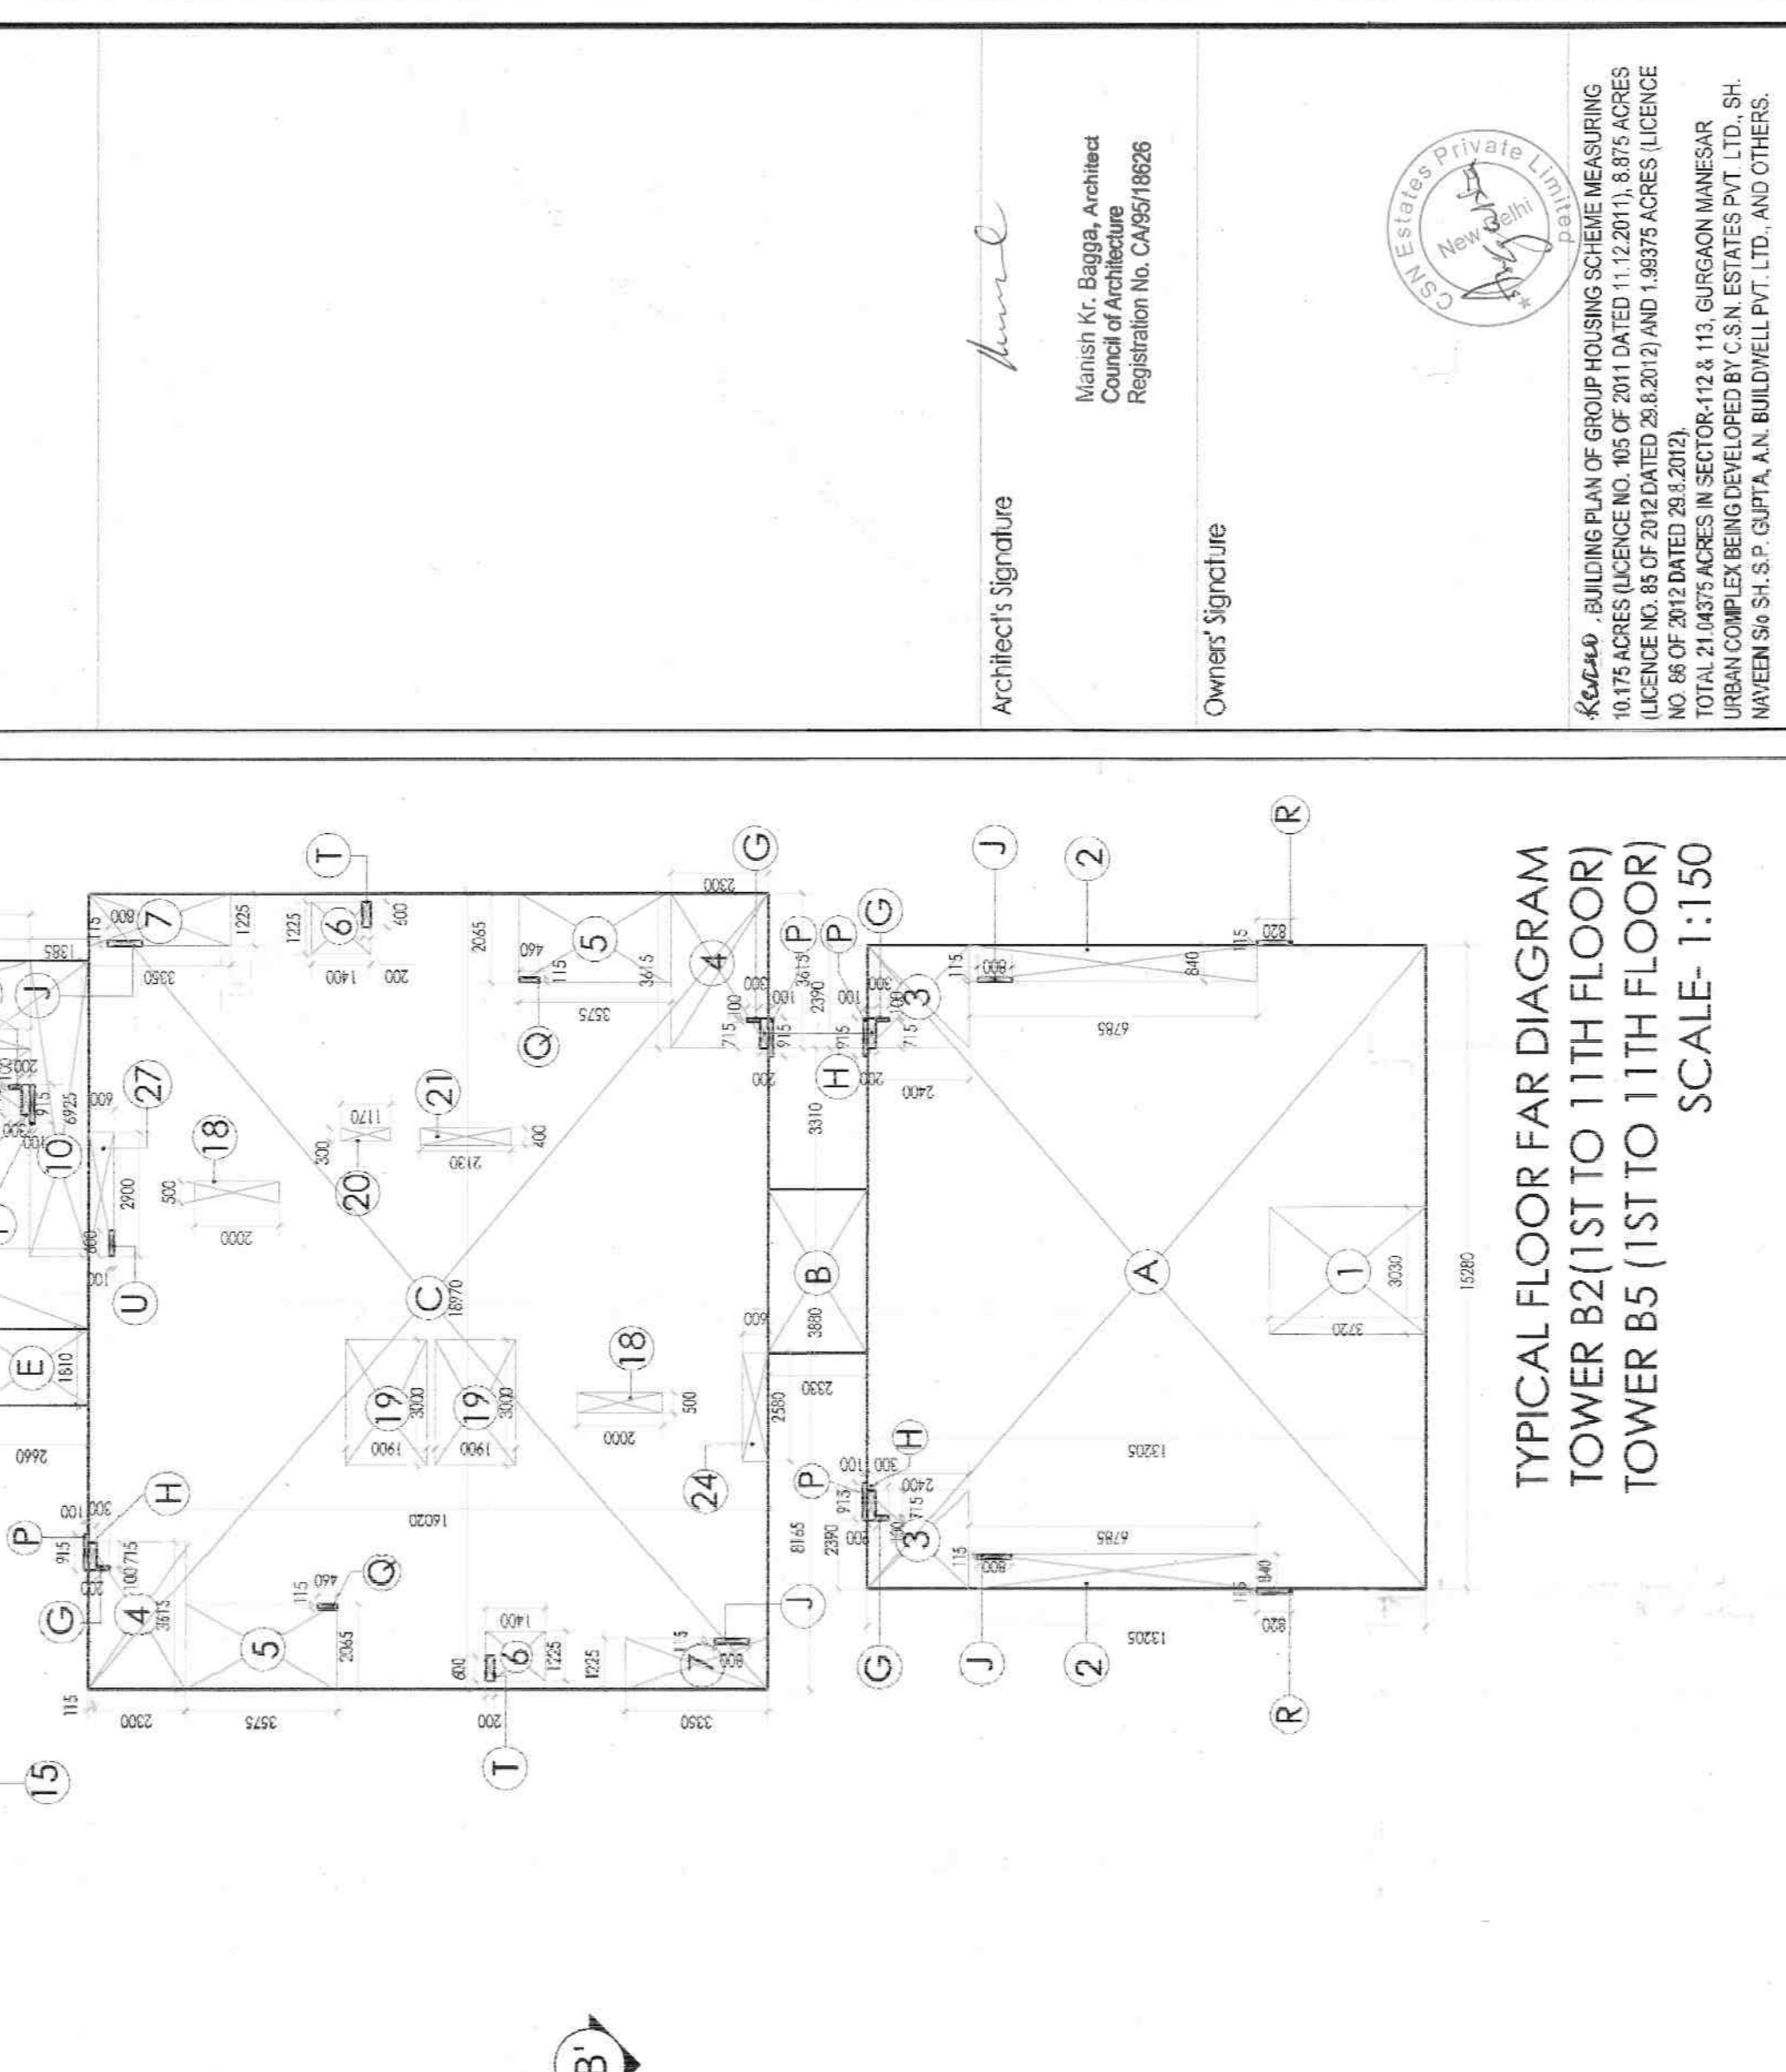





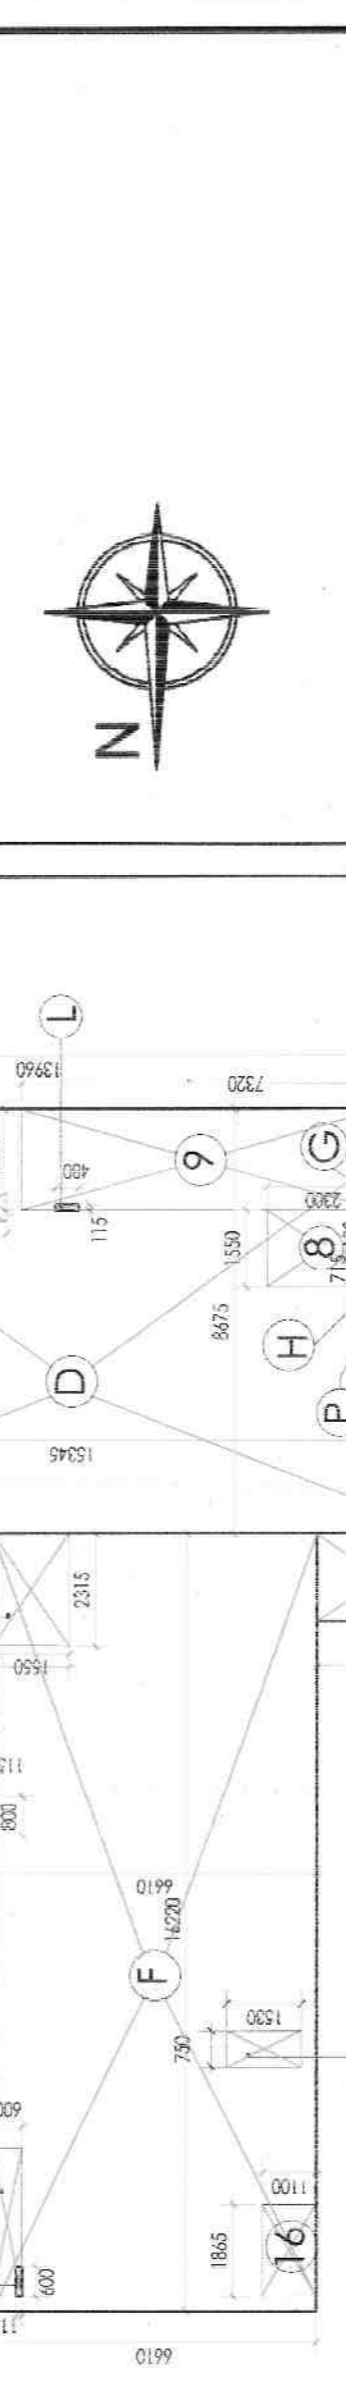





NOTE:
ALL TOILETS HAVE PERMANENT VENTILATOR.


SCALE OF PAPER:

1:100





