




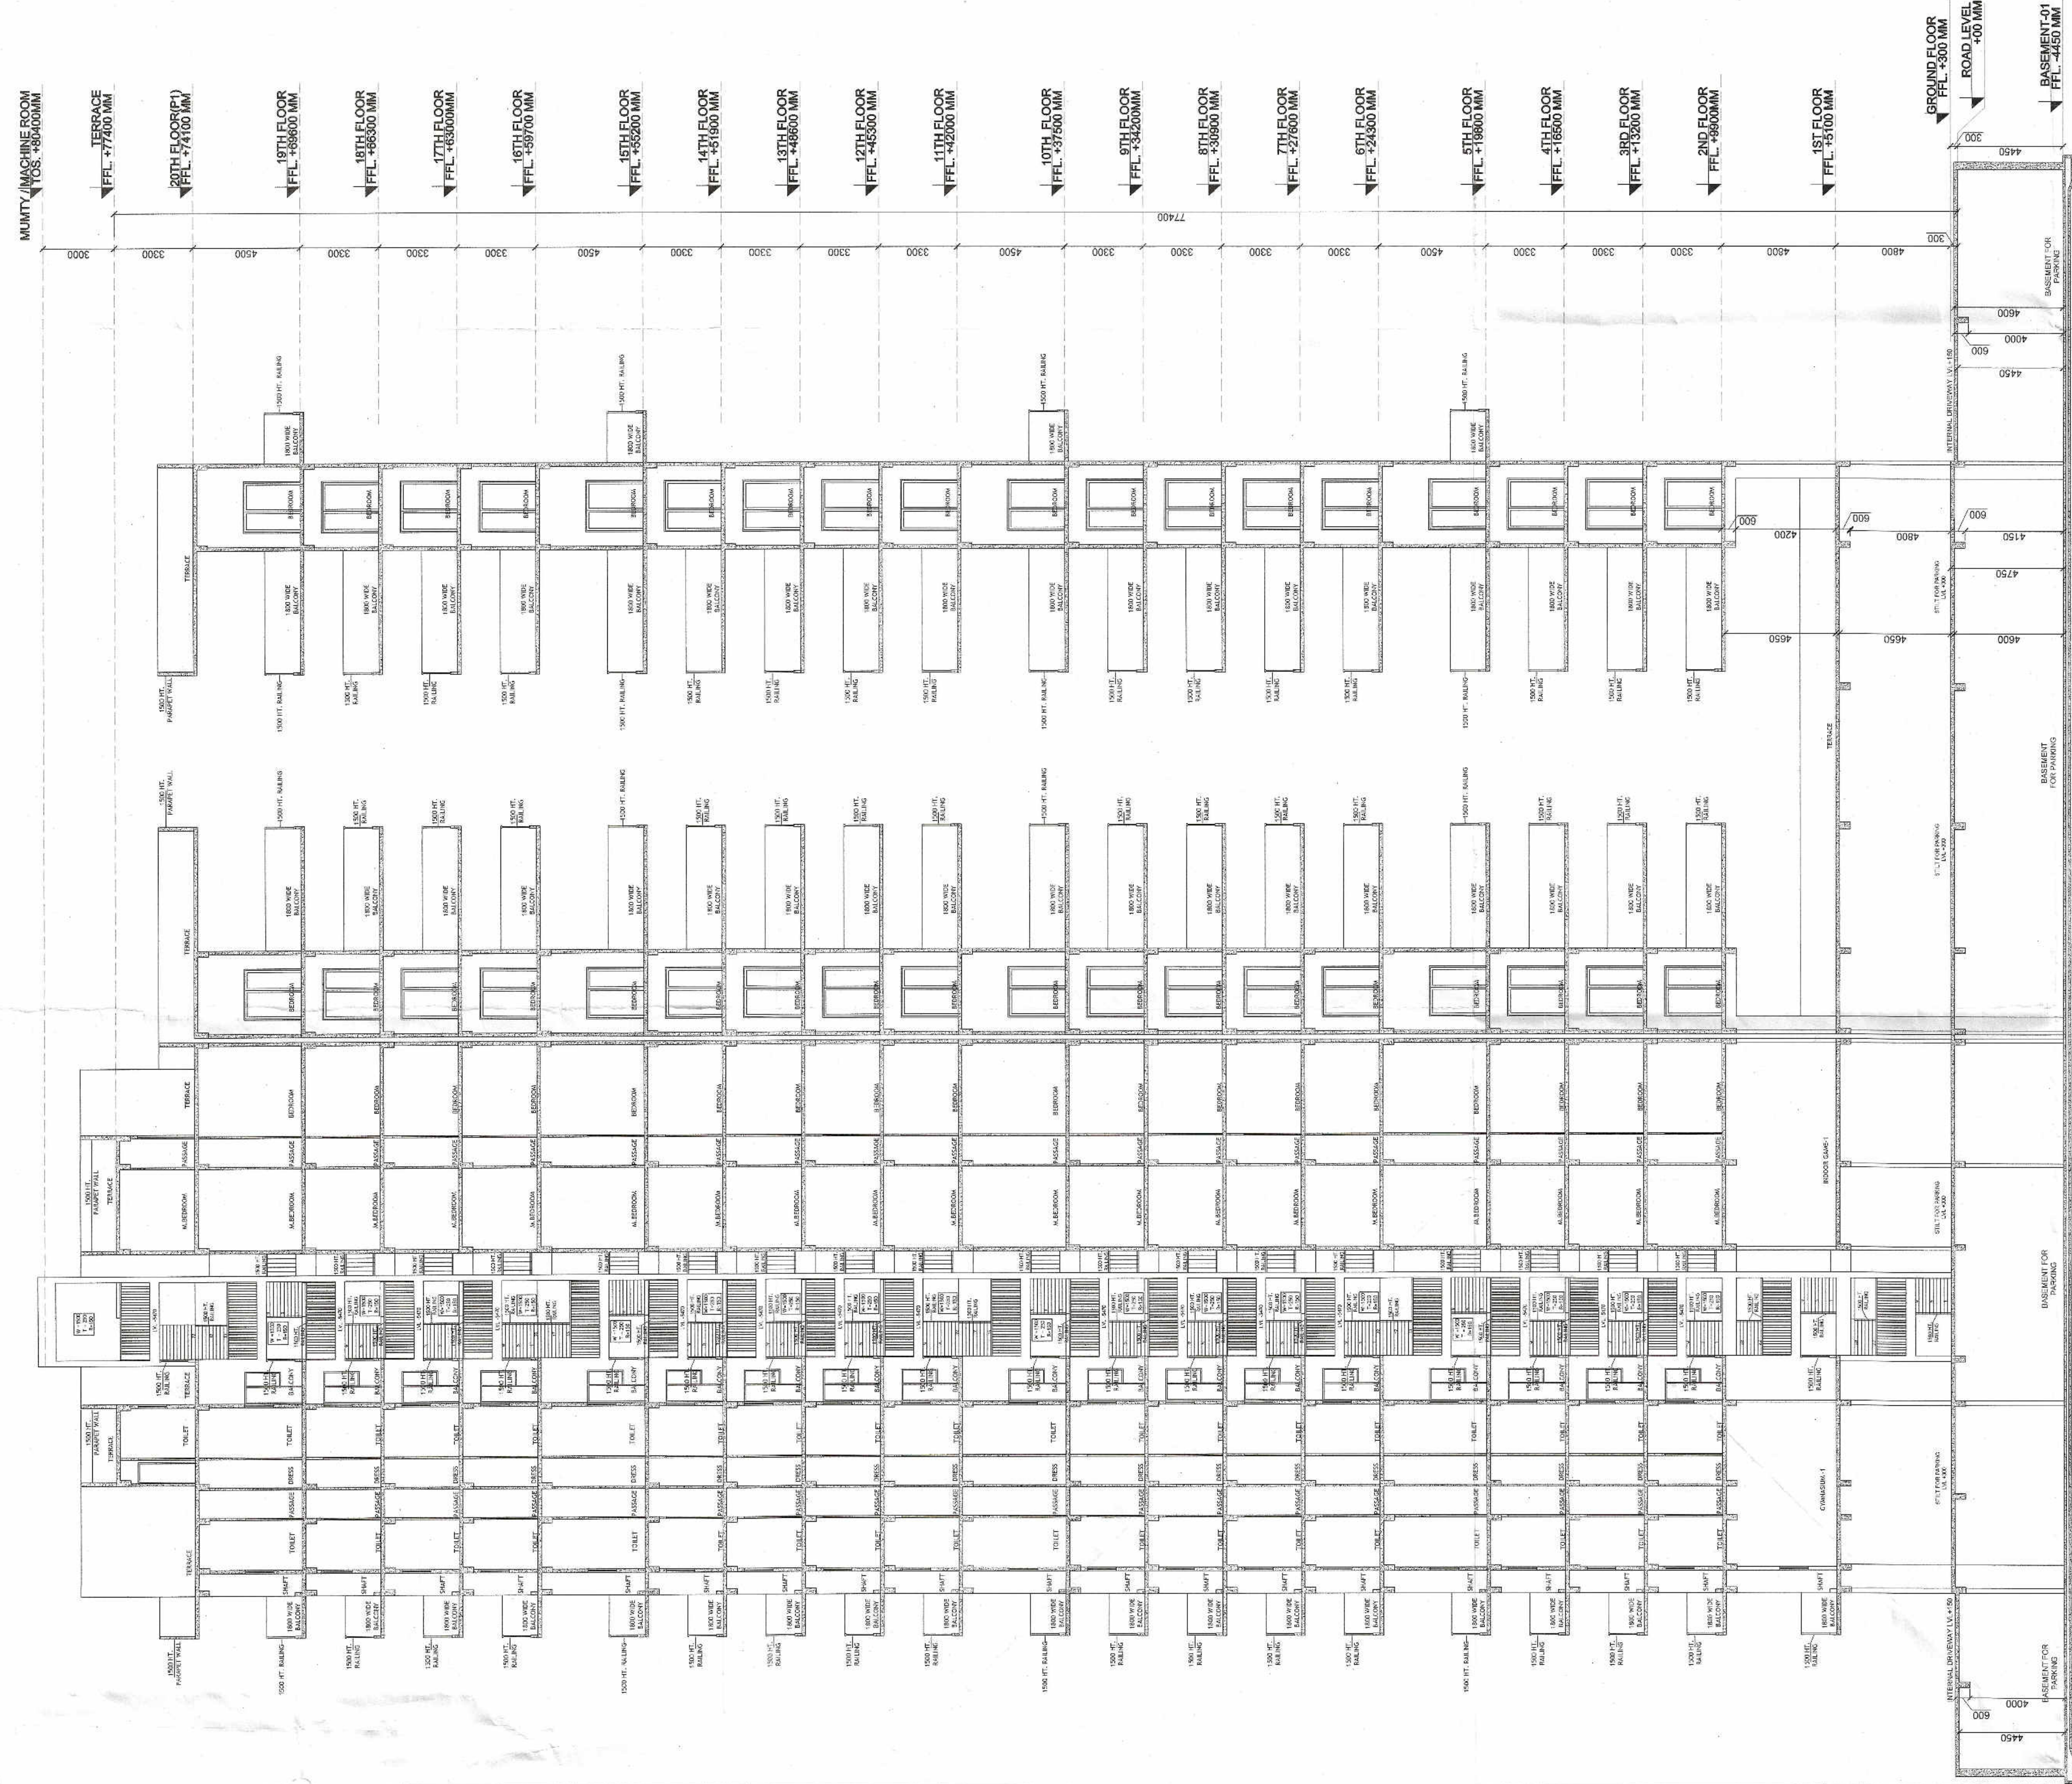

SECTION AT A-A

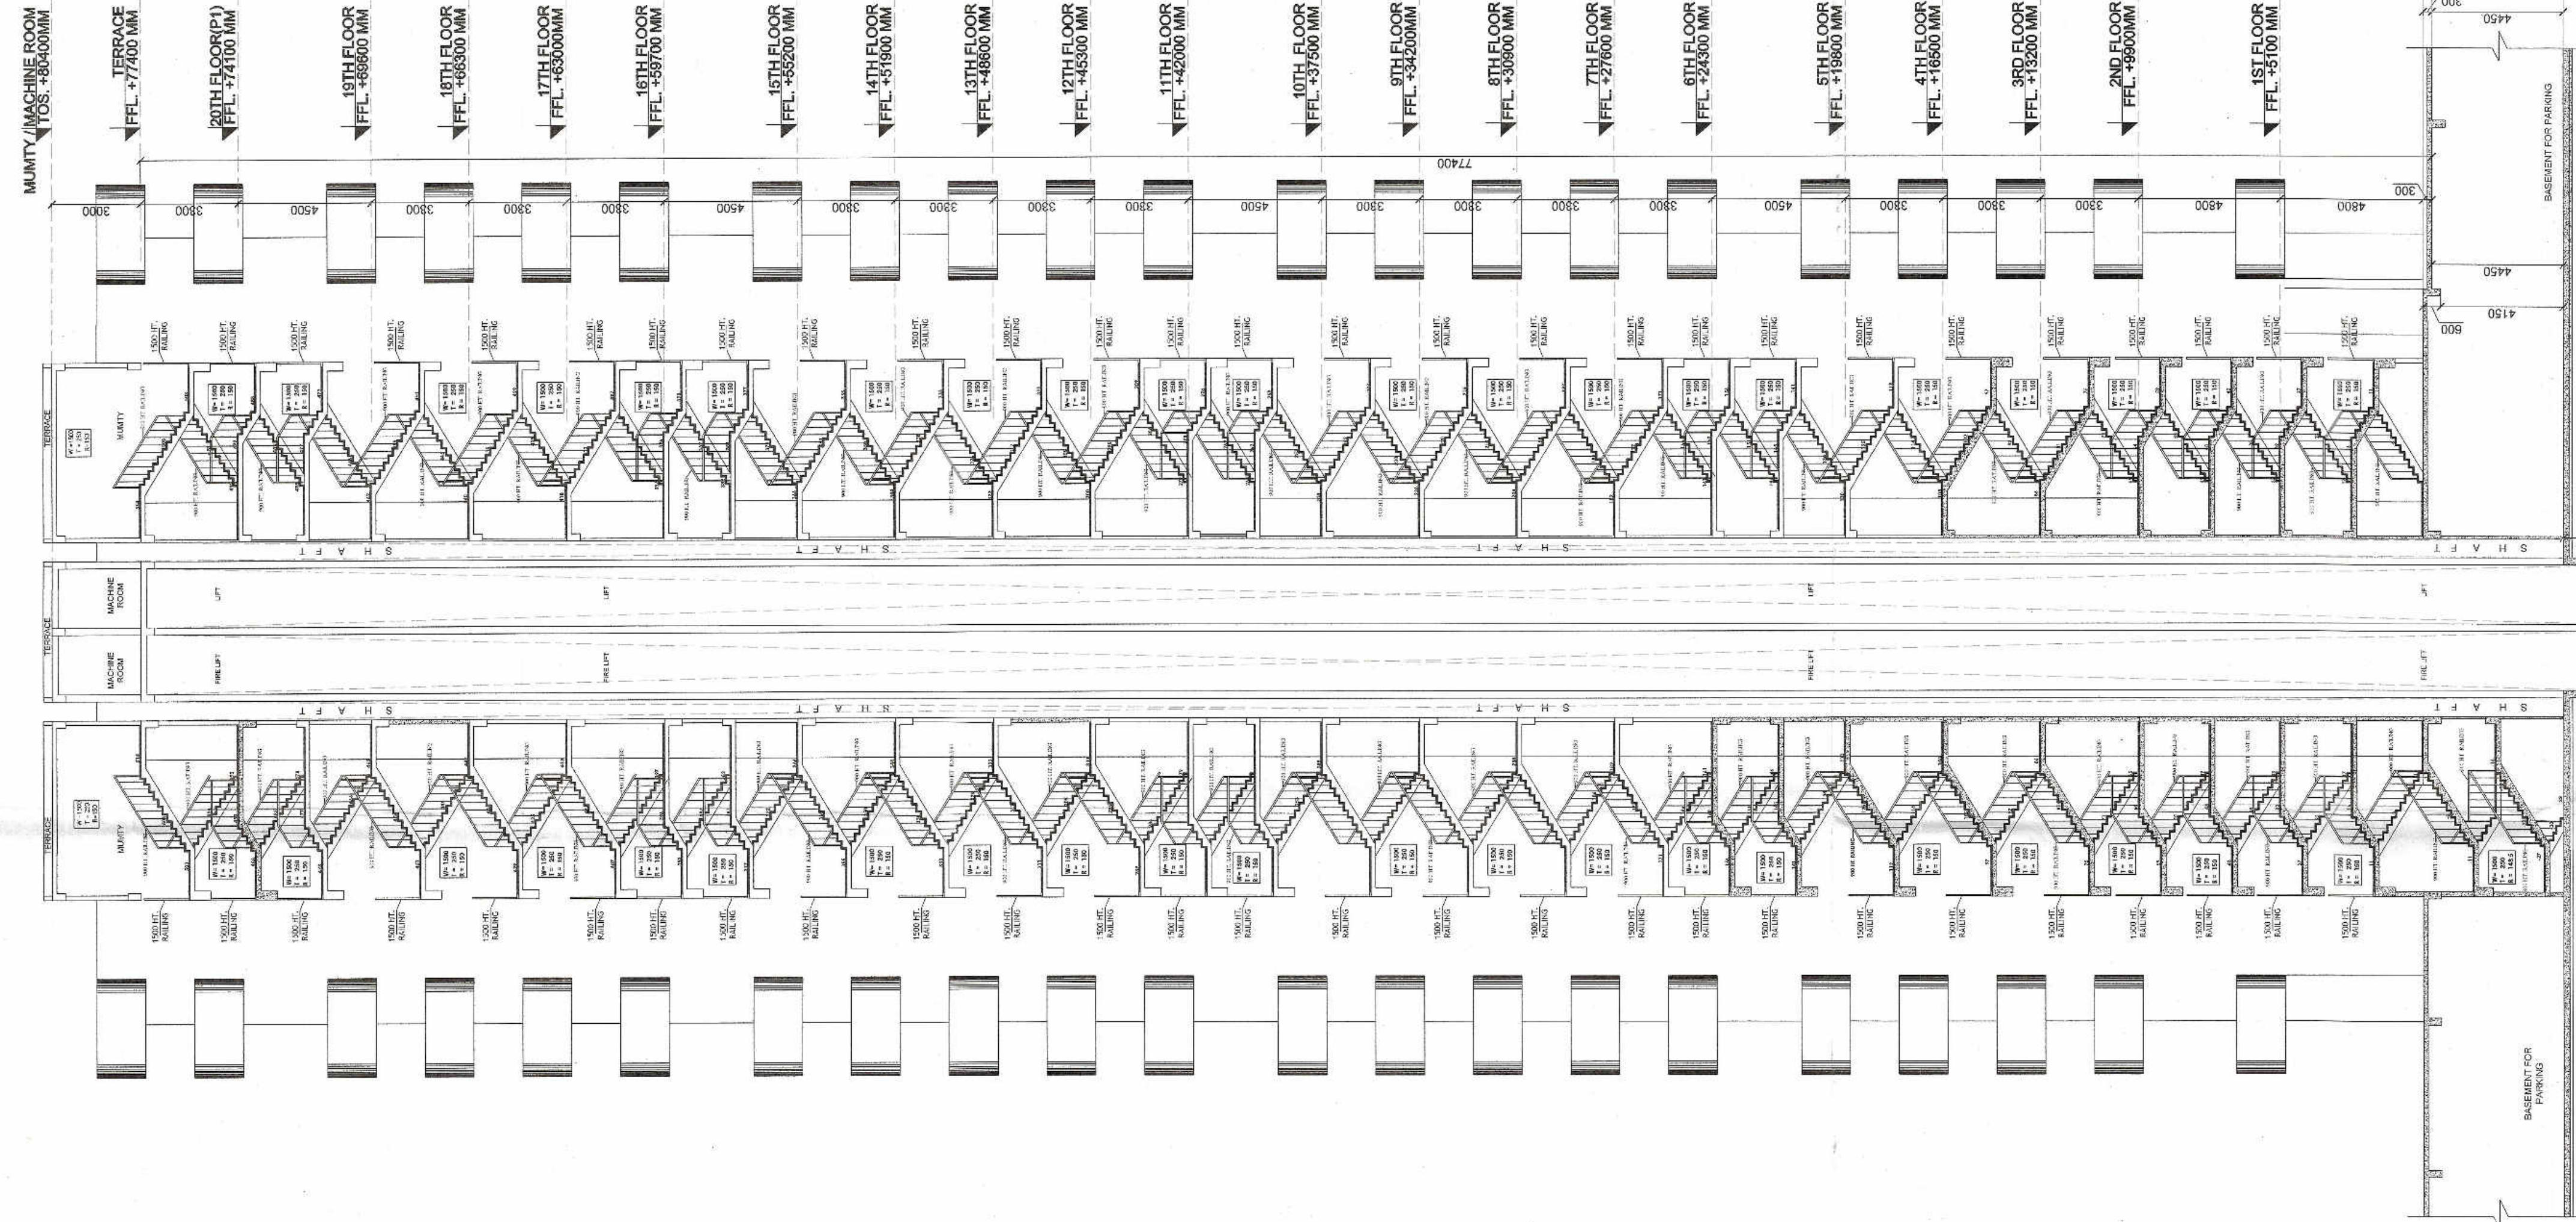

SECTION AT B-B

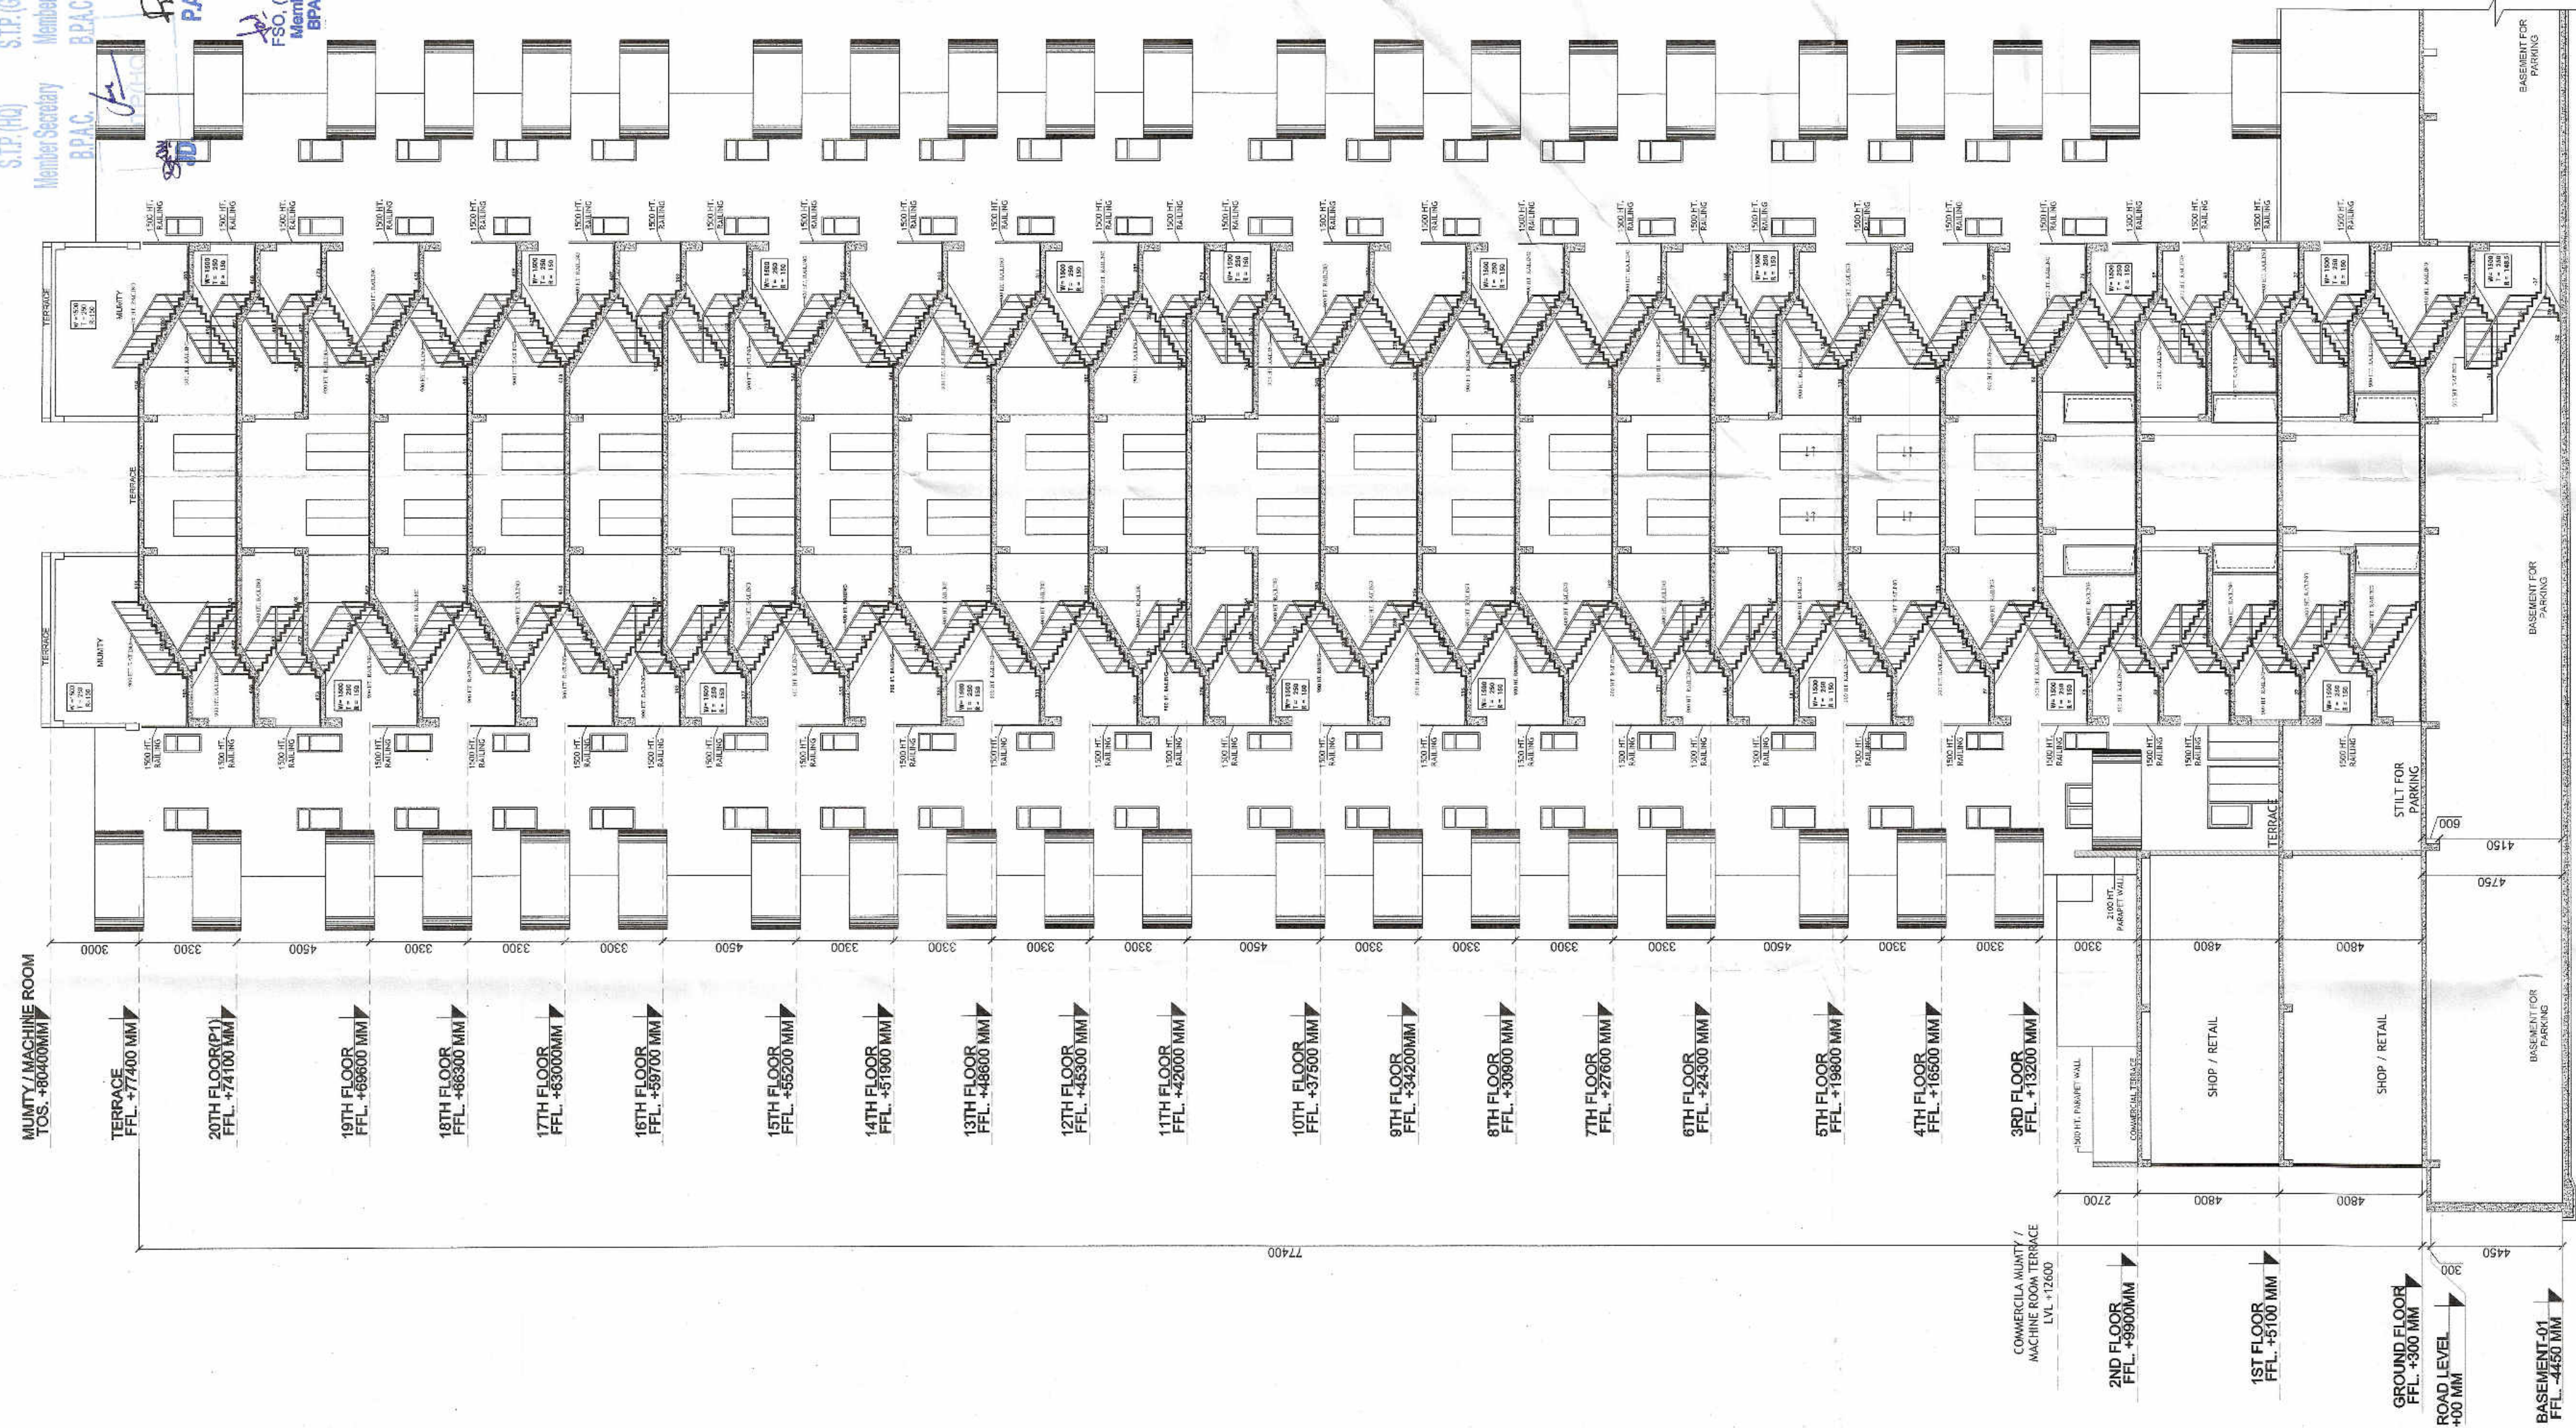

SECTION AT C-C

CLIENT: ROF INFRA TECH AND HOUSING PVT LTD.

PROJECT : -
PROPOSED BUILDING PLAN OF GROUP HOUSING COLONY (UNDER
RESIDENTIAL HOUSING POLICY DATED 17.08.2021) AREA MEASURING
2.08125 ACRES (LICENSE NO.129 OF 2024 DATED 24/10/2024)
IN SECTOR -36 SOHNA
BEING DEVELOPED BY ROF INFRA TECH AND HOUSING PVT LTD

SCALE : 1:100

DRAWING NAME TOWER-1 & 2
SECTIONS

DRAWING NO.

SUB-17

NORTH

APPLICANT'S SIGN

ARCHITECT'S SIGN

FOR ROF INFRA TECH AND HOUSING PVT. LTD.

VIMAL BAIAJ
Architect
53, Sector-36, Sohna
Gurgaon-Haryana

APPROVED
TO BE READ WITH THIS OFFICE
STAMP