


Note:-
1. BUILDING WILL BE DESIGNED (STRUCTURES) AS PER RELEVANT IS CODES FOR EARTH QUAKE RESISTANCE.

PROJECT
REVISED BUILDING PLANS OF COMMERCIAL COLONY (TOD) MEASURING 17.485 ACRES (LICENCE NO. 240 OF 2007 DATED 25.10.2007 & LICENCE NO. 199 OF 2008 DATED 08.12.2008) FOR BUILDING PLAN WORKS IN BEING DEVELOPED BY PIONEER URBAN LAND & INFRASTRUCTURE LTD.

CLIENT
PIONEER URBAN LAND & INFRASTRUCTURE LTD.
Plot No. 10, Sector 10, Gurgaon
Near GOLF Course Extension Road,
Gurgaon - 122001 (Haryana)

DESIGN ARCHITECT
RSP
RSP Design consultants
(India) Pvt. Ltd.
103, First Floor, Birla Business Tower, Sector 16, Sushant
Gurgaon, 122002, Haryana, India. Phone: 012-2658888
Fax: 012-2658888
E-mail: rsg@rspindia.com

ASSOCIATE ARCHITECT
RISIMIS ARCHITECTS
RISIMIS ARCHITECTS PVT. LTD.
69, Nara Niwas, Bhawani Kunj
(Behind D2), Vasant Kunj,
New Delhi-110070
Tel: 011-26689616, 26689617
www.risimis-arch.com

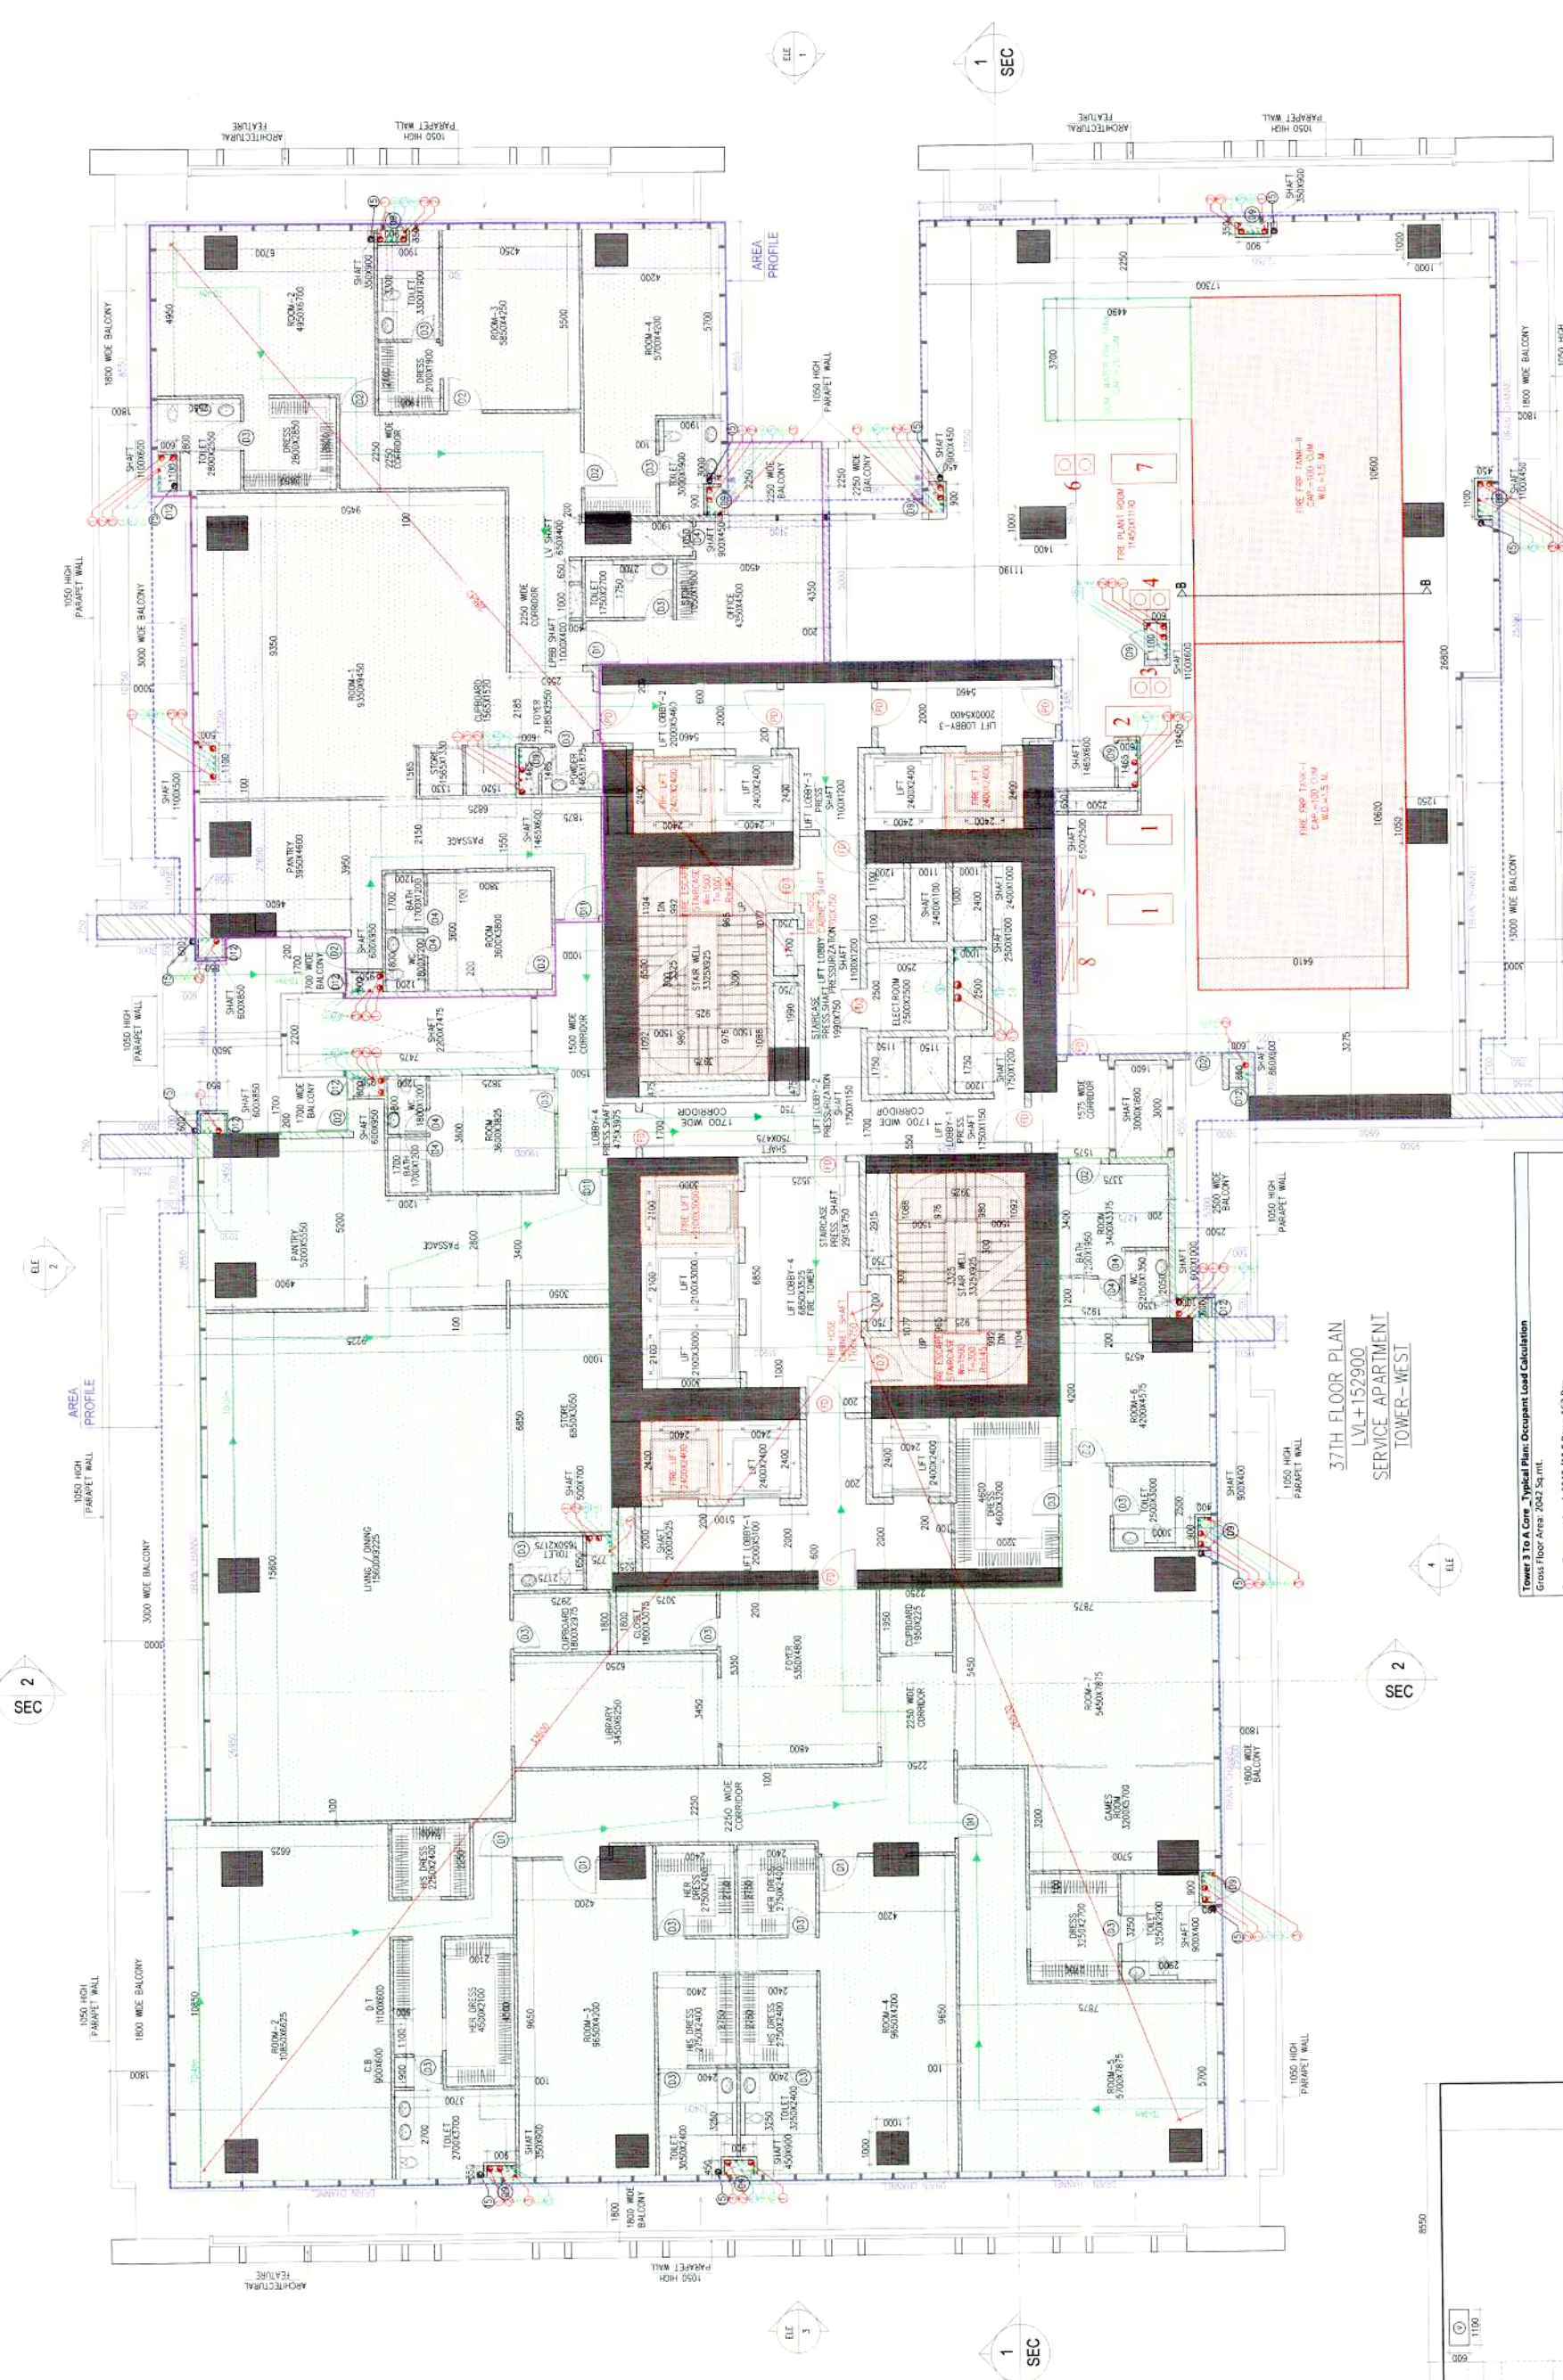


Green Occupant Load: 2042 (212.7 Pa = 133 Pw)
Green Floor Area: 2042 Sq. Mtr.
Capacity factor: 50 mm width per person (MSF Part 4, Table 4.4.2.B)

Total staircase width provided: 3000mm (1500mm x 2)

Note: With the aid of Occupancy calculation, the calculation is proposed with the above amount load means of egress requirements.

Compliance Reference:
Staircase handrail height is to be as per current local code requirements.



