



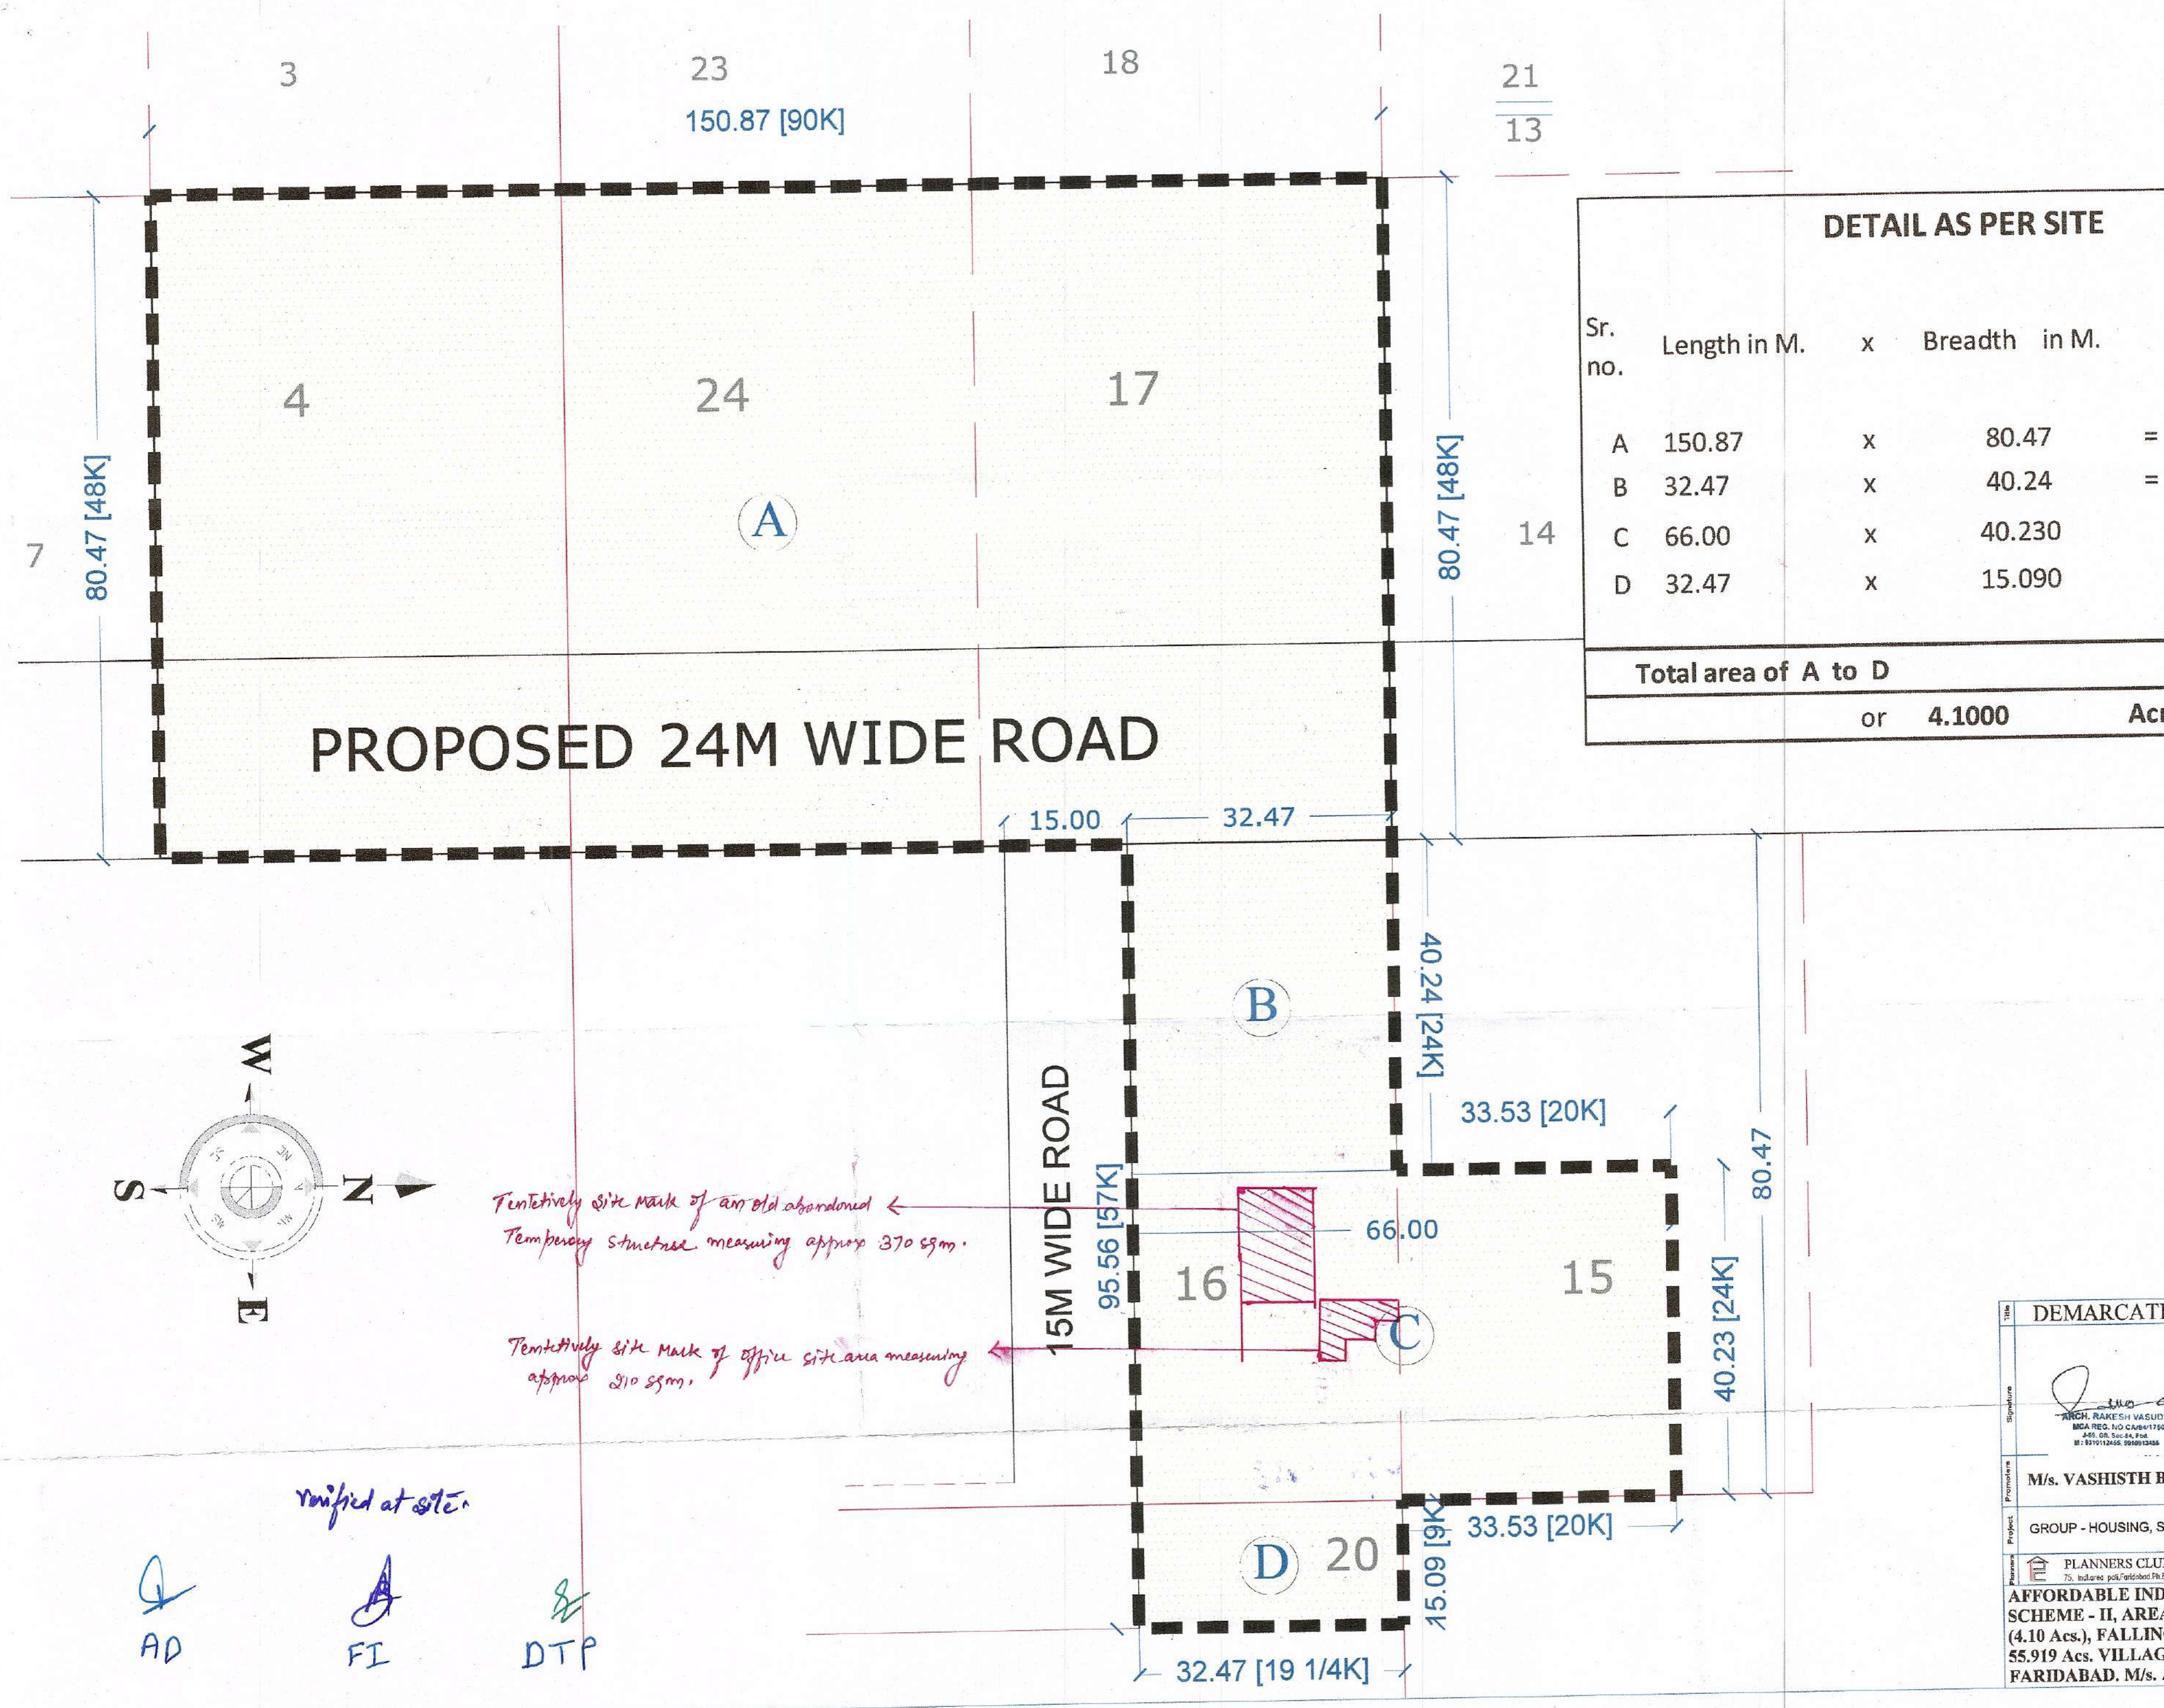

DETAIL AS PER SITE				
Sr. no.	Length in M.	x	Breadth in M.	SQM.
A	150.87	x	80.47	= 12140.51
B	32.47	x	40.24	= 1306.59
C	66.00	x	40.230	2655.18
D	32.47	x	15.090	489.97
Total area of A to D				16592.254
or 4.1000				Acres

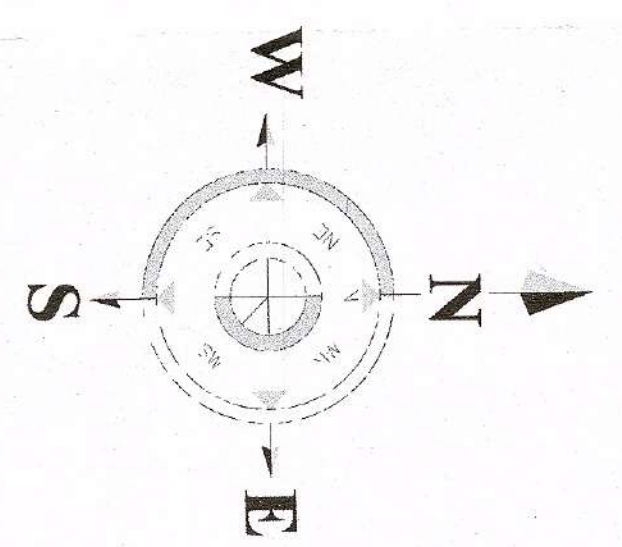

AD FI DTP

DEMARCATION PLAN

For ADORE HOMES LLP

ADORE HOMES LLP

ADORE HOMES LLP

ADORE HOMES LLP

Auth. Signatory

Auth. Signatory

M/s. VASHISTH BUILDERS & ENGINEERS LTD.

GROUP - HOUSING, SECTOR - 72, FARIDABAD, HARYANA.

PLANNERS CLUB

PLANNERS CLUB

PLANNERS CLUB

PLANNERS CLUB

AFFORDABLE INDUSTRIAL GROUP HOUSING
SCHEME - II, AREA MEASURING 16593.63 Sqm.
(4.10 Acs.), FALLING IN INDUSTRIAL COLONY
55.919 Acs. VILLAGE MURTZAPUR, SECTOR- 73,
FARIDABAD. M/s. ADORE HOMES LLP.