


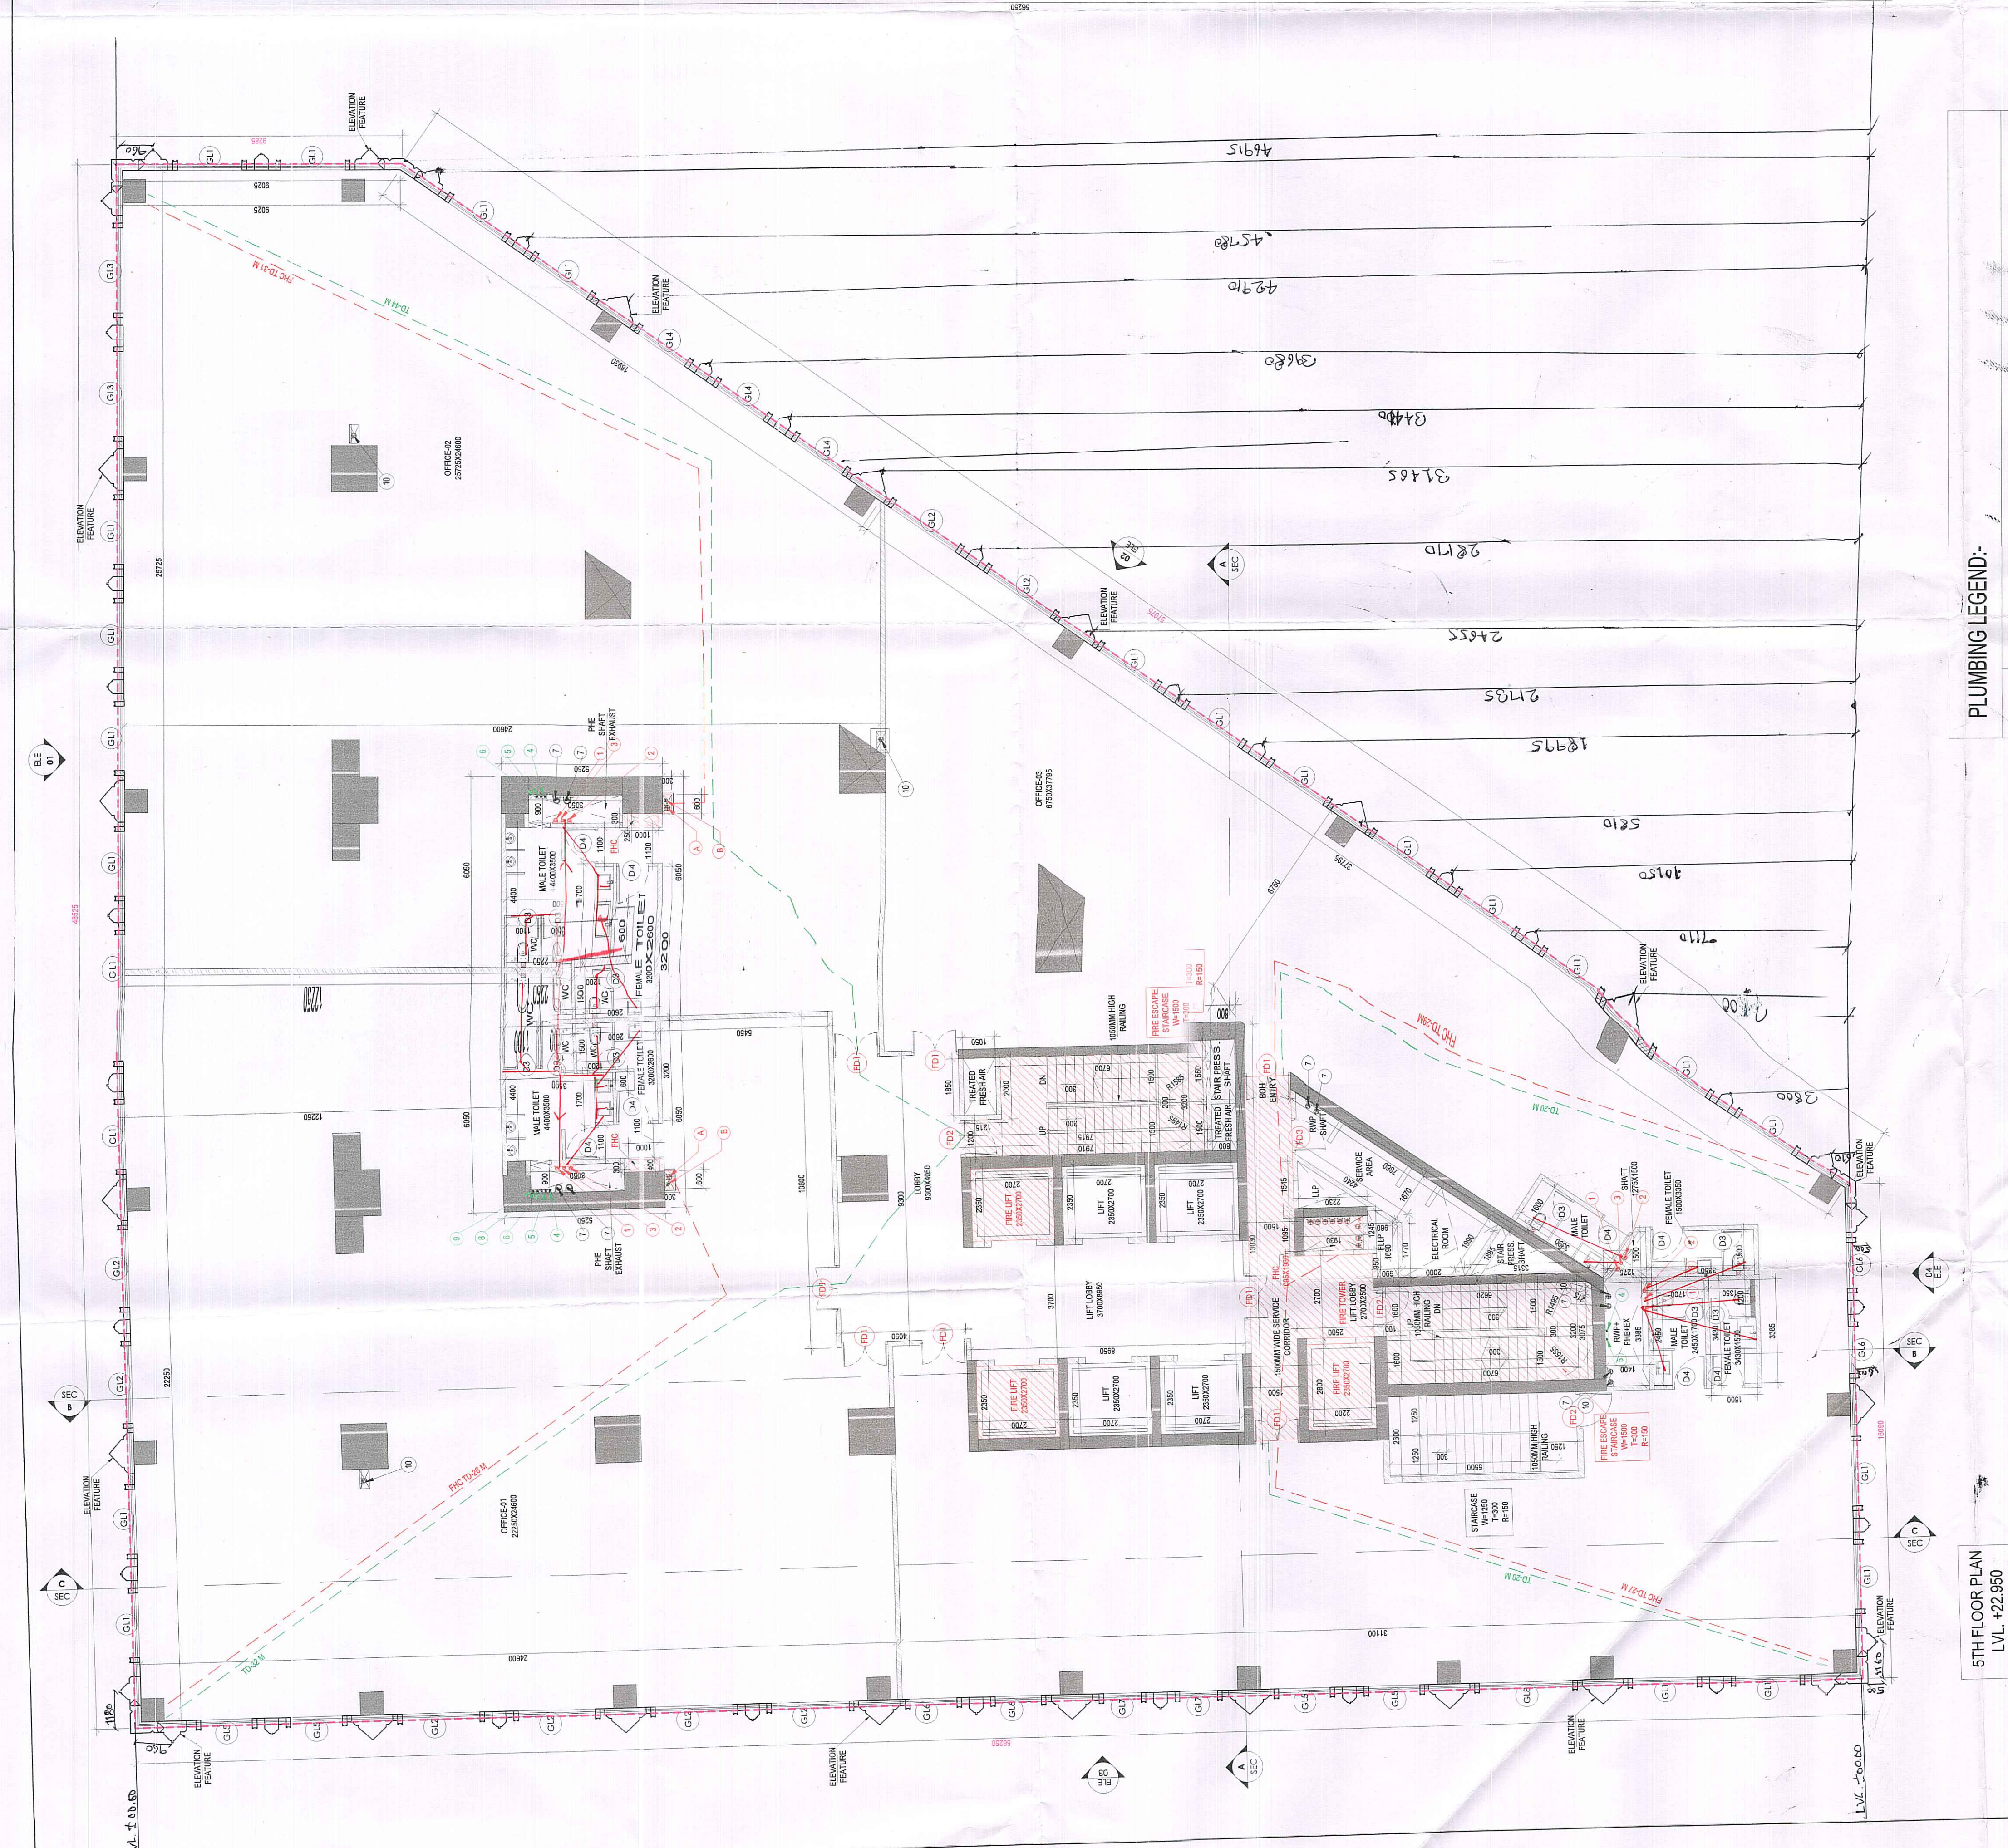



PLUMBING LEGEND:-

|     |                                                    |
|-----|----------------------------------------------------|
| 1   | 1000 SOLI PIPE                                     |
| 2   | 1000 WASTE PIPE                                    |
| 3   | 750 ANTI-SIPHONAGE PIPE                            |
| 4   | DOMESTIC WATER SUPPLY PIPE DOWN-TAKE TOP 4 FLOOR   |
| 5   | DOMESTIC WATER SUPPLY PIPE DOWN-TAKE               |
| 6   | FLUSHING WATER SUPPLY PIPE DOWN-TAKE               |
| 7   | 1500 RAIN WATER PIPE                               |
| 8   | DOMESTIC WATER SUPPLY RISER                        |
| 9   | FLUSHING WATER SUPPLY RISER                        |
| 10  | 1500 RAIN WATER PIPE FOR BALCONY                   |
| COP | CLEAN OUT PLUG                                     |
| FT  | FLOOR TRAP WITH (1500 SLEEVE OR 150X150MM CUTOUT)  |
| FD  | FLOOR DRAIN WITH (1250 SLEEVE OR 125X125MM CUTOUT) |
| WC  | WC DROP WITH (1500 SLEEVE OR 150X150MM CUTOUT)     |

REQUIRED STAIRCASE WIDTH 5TH LEVEL CALCULATION:-

(OFFICE) 1718.25000M 1 Person/10= 171 persons  
(LOBBY) 247.20000M 1 Person/10= 25 persons  
TOTAL= 196 persons  
Required staircase width @ 10mm/person for 196 persons =1960 mm i.e. MINIMUM 2000 MM.  
PROVIDED STAIRCASE WIDTH = 1500+1500 =3000MM

| S.No. | FIRE FIGHTING LEGEND:-      |
|-------|-----------------------------|
| A     | 1500 M.S FIRE HYDRANT RISER |
| B     | 800 M.S DRAIN PIPE          |
| C     | 1500 M.S SPRINKLER RISER    |
| Ca    | 1500 M.S SPRINKLER RISER    |
| FHC   | FIRE HOSE CABINET           |

AREA CALCULATION OF 5TH FLOOR


