


Note :-  
 1. BUILDING WILL BE DESIGNED (STRUCTURES)  
 AS PER RELEVANT IS CODES FOR EARTH QUAKE  
 RESISTANCE.

**PROJECT**  
 REVISED BUILDING PLANS OF COMMERCIAL  
 COLONY(TOD) MEASURING 17.4876 ACRES LICENCE NO.  
 1033/2007 DATED 25.10.2007 & LICENCE NO. 1033/2007  
 LICENCE NO. 235 OF 2007 DATED 25.10.2007 & LICENCE  
 NO. 241 OF 2007 DATED 25.10.2007 & LICENCE NO. 196  
 OF 2008 DATED 8.12.2008) TOTALLING 24.4779 ACRES IN  
 BEING DEVELOPED BY PIONEER URBAN LAND &  
 INFRASTRUCTURE LTD.

**CLIENT**  
 PIONEER URBAN LAND & INFRASTRUCTURE LTD.  
 Pioneer Urban  
 New Golf Course Extension Road,  
 Sector-62,  
 Gurgaon - 122001, Haryana

**DESIGN ARCHITECT**  
**RSP**  
 RSP Design consultants  
 (India) Pvt. Ltd  
 103, First Floor, Beach Business Tower, Sector: 48, Saket Road  
 Gurgaon, 122016, India TEL: 4706888 FAX: 4706818  
 HEAD OFFICE: NO.30, MOUSAM ROAD, BHIMALPUR-560 001  
 EMAIL: rsp@rspltd.com www.rspltd.com

**ASSOCIATE ARCHITECT**  
**RISIMIS**  
 ARCHITECTS  
 RMS ARCHITECTS PVT. LTD.  
 69,Nara Niwas Bhawan Kunj  
 (Behind D2), Vasant Kunj,  
 New Delhi-110070.  
 Tel:-011-26898616,26898617  
 www.rsms-arch.com

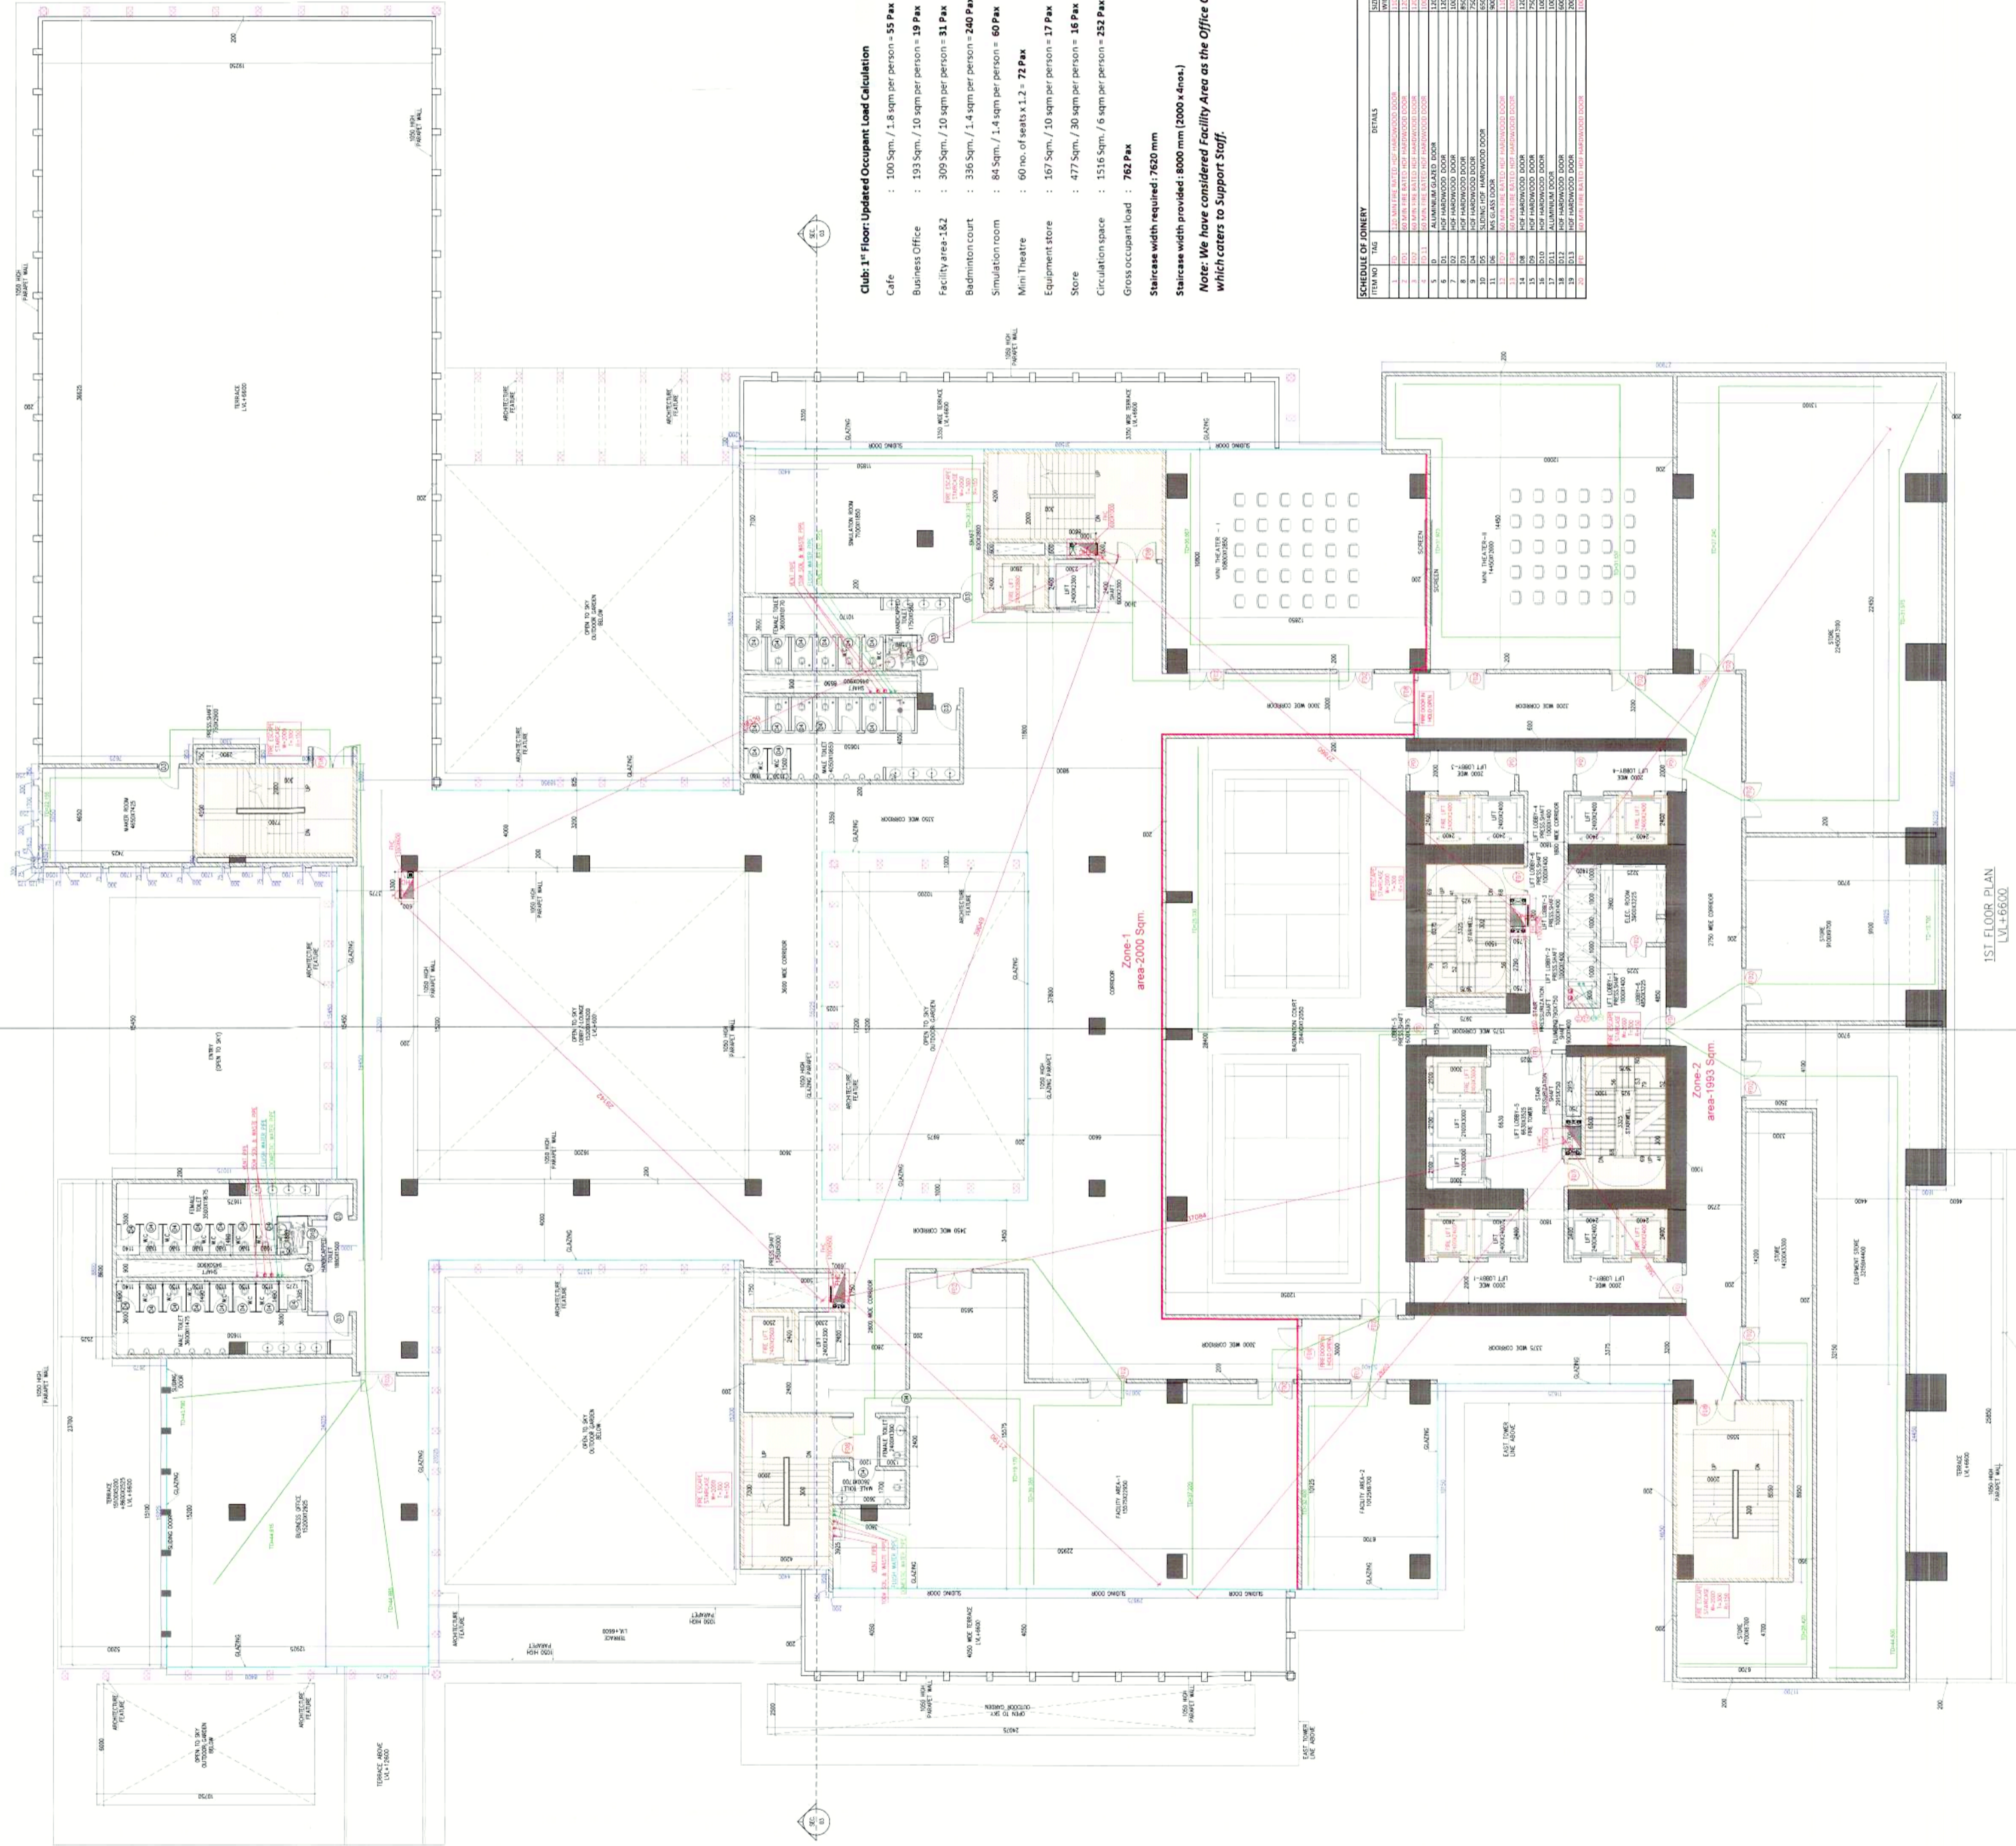

**Club 1<sup>st</sup> Floor Updated Occupant Load Calculation**

Cafe : 100 Sqm. / 1.8 sqm per person = 55 Pax  
 Business Office : 193 Sqm. / 10 sqm per person = 19 Pax  
 Facility area-1&2 : 309 Sqm. / 10 sqm per person = 31 Pax  
 Badminton court : 336 Sqm. / 1.4 sqm per person = 240 Pax  
 Simulation room : 84 Sqm. / 1.4 sqm per person = 60 Pax  
 Mini Theatre : 60 no. of seats x 1.2 = 72 Pax  
 Equipment store : 107 Sqm. / 10 sqm per person = 17 Pax  
 Store : 477 Sqm. / 30 sqm per person = 16 Pax  
 Circulation space : 1516 Sqm. / 6 sqm per person = 252 Pax  
 Gross occupant load : 762 Pax  
 Staircase width required: 7620 mm

**Staircase width provided: 8000 mm (2000 x 4 nos.)**  
**Note: We have considered Facility Area as the Office Occupancy on 10 sqm per person which caters to Support Staff.**

**SCHEDULE OF STOREY**

ITEM NO.	AREA	DETAILS	LOCATION
1	100	CLUB 1 <sup>st</sup> FLOOR	CLUB 1 <sup>st</sup> FLOOR
2	101	CLUB 1 <sup>st</sup> FLOOR	CLUB 1 <sup>st</sup> FLOOR
3	102	CLUB 1 <sup>st</sup> FLOOR	CLUB 1 <sup>st</sup> FLOOR
