

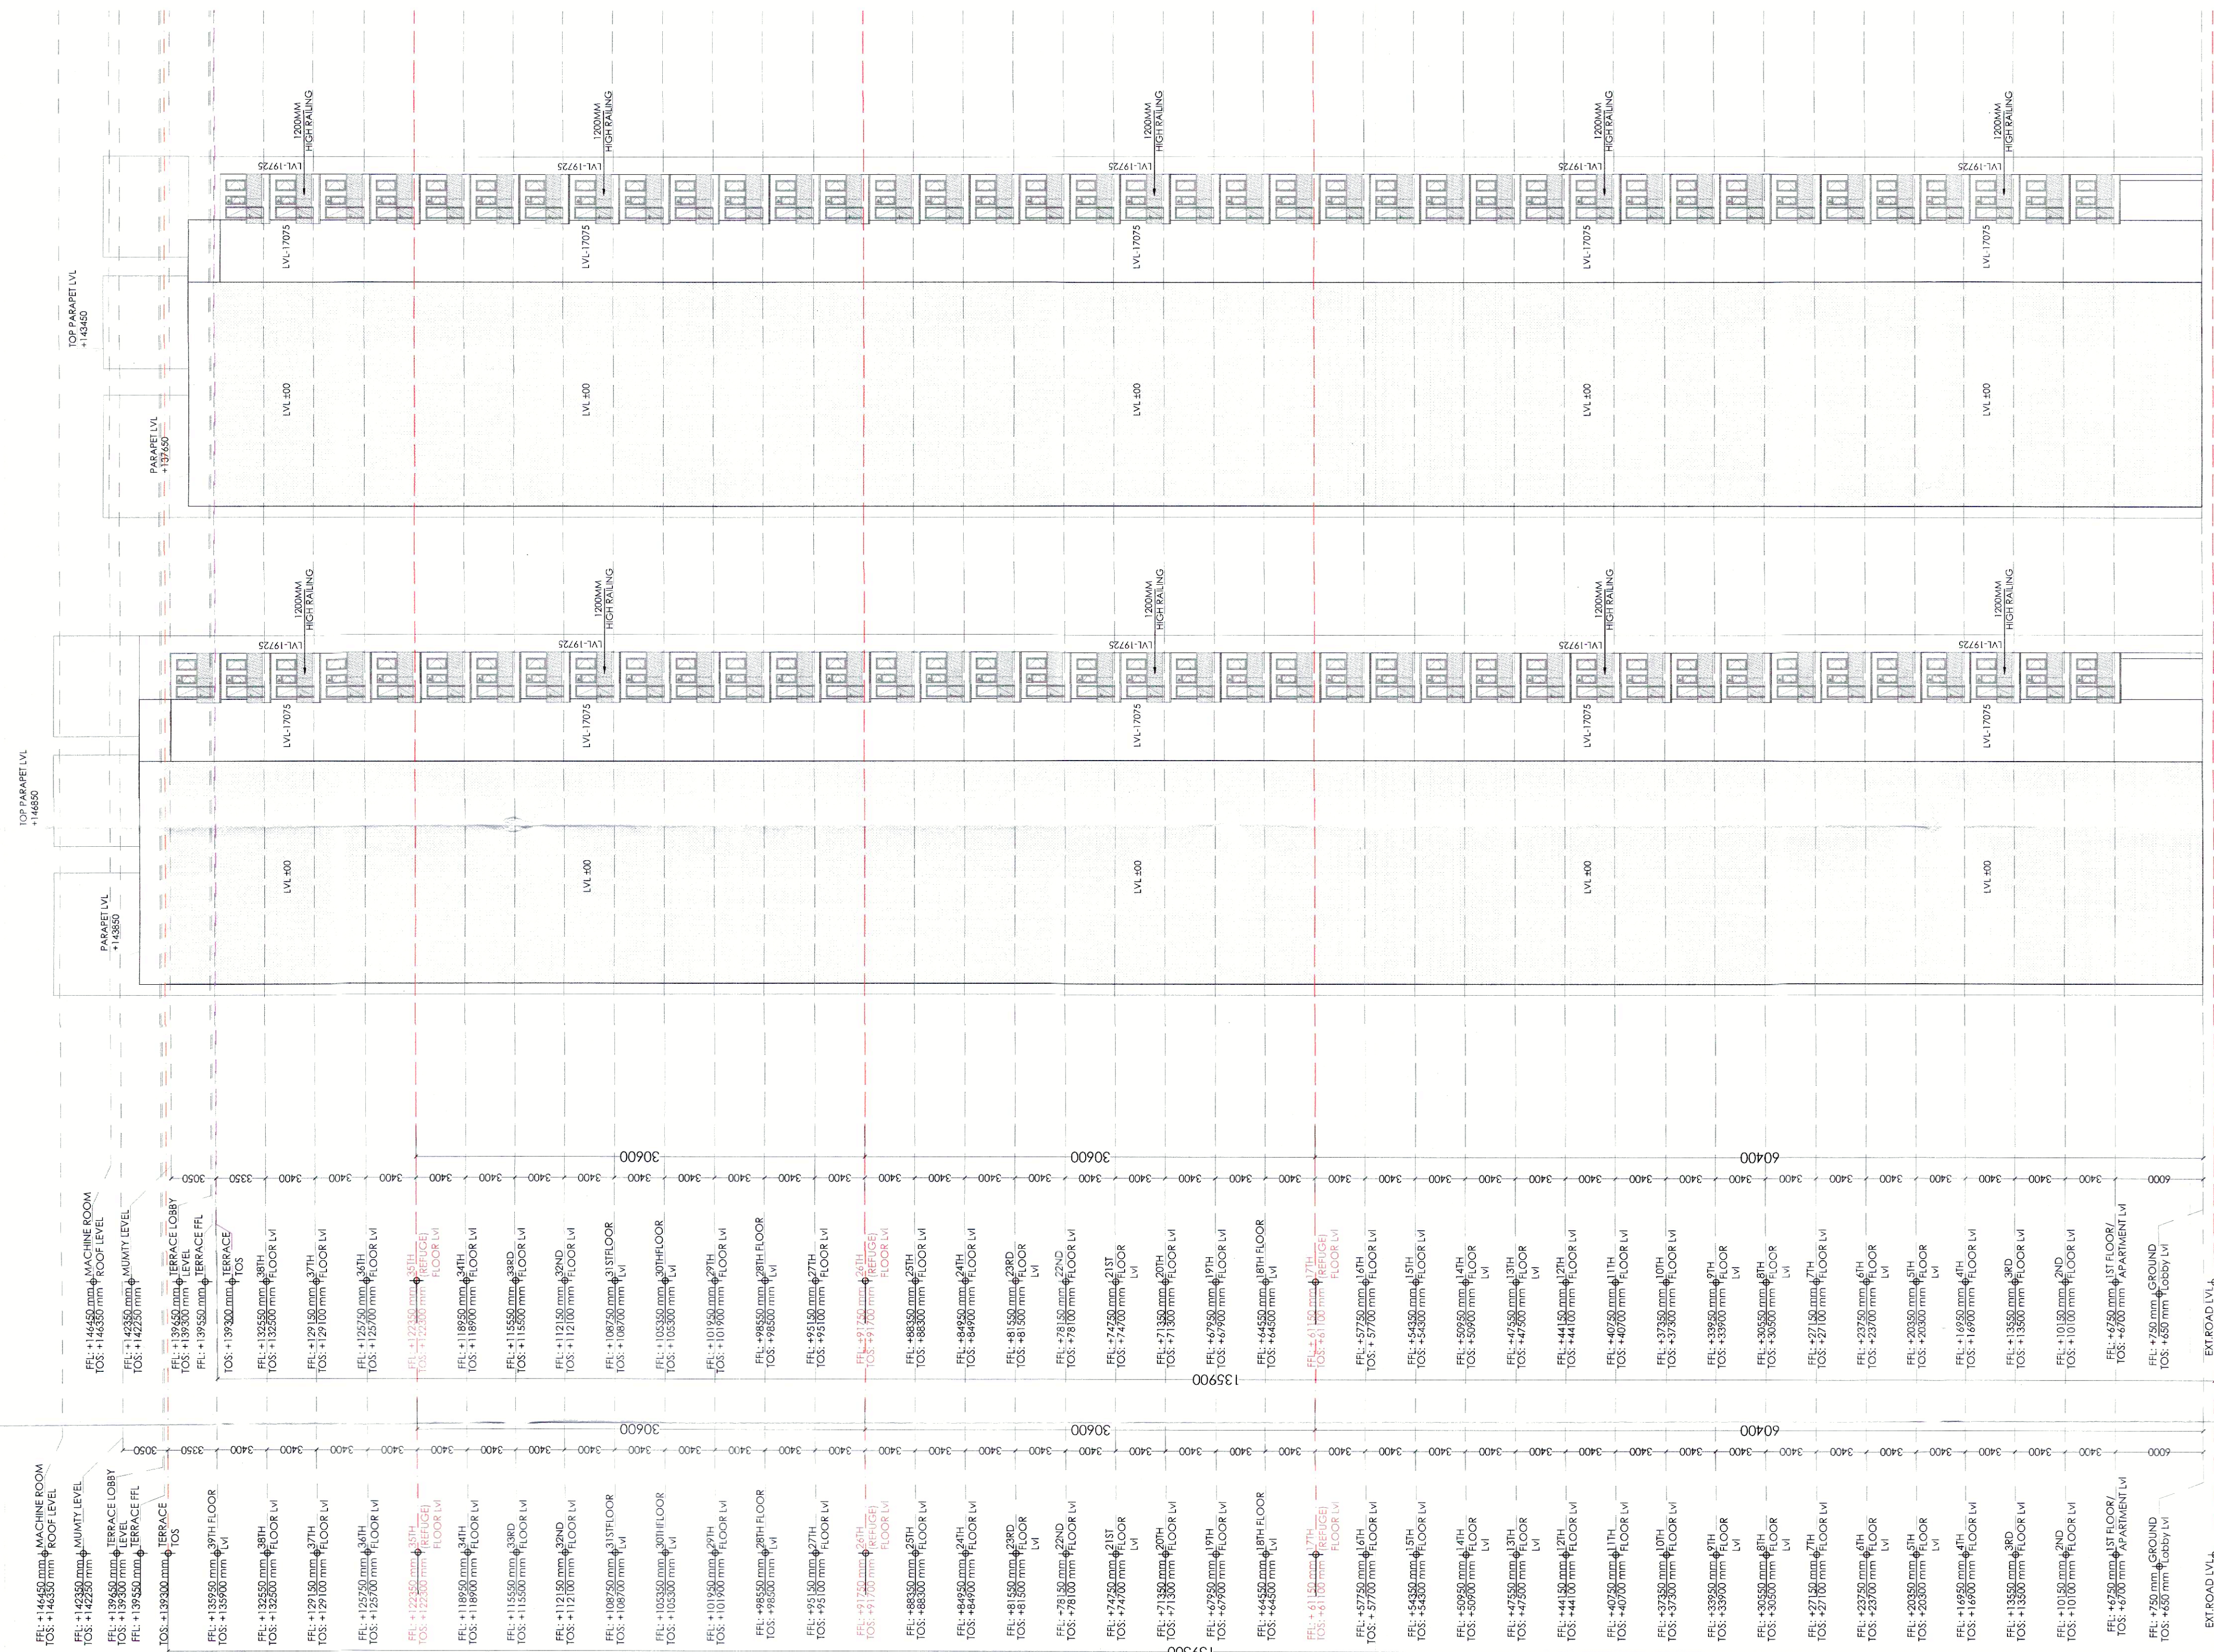


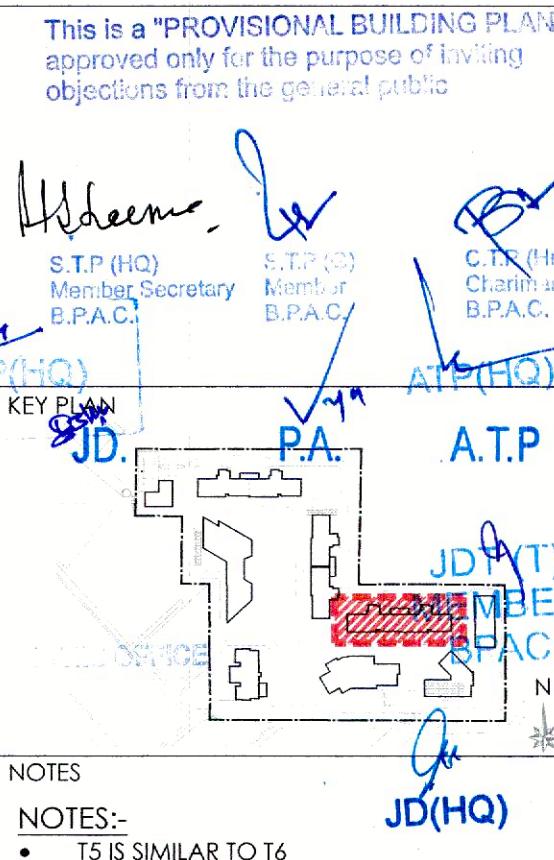

ELEVATION 3 (T5)
SCALE 1:250

ELEVATION 3 (T6)
SCALE 1:250

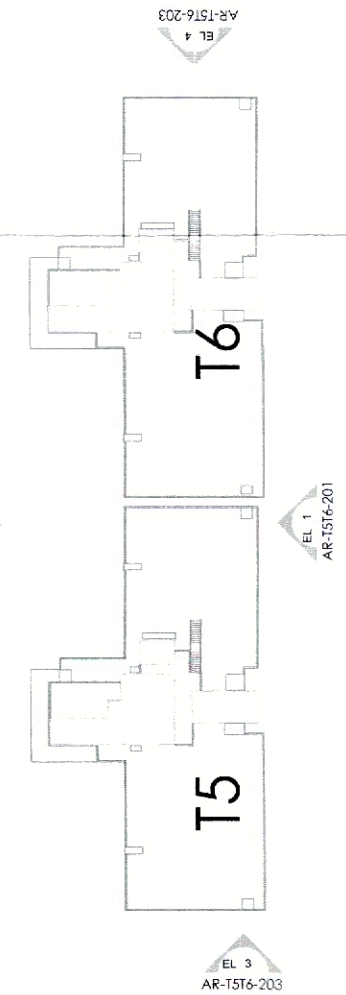

NOTES:
• T5 IS SIMILAR TO T6

CLIENT
Birla Estates Pvt. Ltd. in collaboration with Barmalt India Pvt. Ltd.

PROOF CHECK CONSULTANT
Skeleton Consultants Pvt. Ltd.
2nd Floor, A-75, Sector 5, Noida, Uttar Pradesh-201301

GEO TECHNICAL CONSULTANT
Cengrs Geotechnica Pvt. Ltd.
A-100, Sector 63, Noida, Uttar Pradesh-201309

STRUCTURES
WHITBY WOOD PRITAMDASANI, MUMBAI
Unit 101 | Lodha Supremus | Powai, Another (East) | Mumbai-400072 | Maharashtra | India
T: +91-22-4803880
m.pritamdasani@whitbywood.com

MEP
SNC, SUNIL NAYYAR CONSULTING ENGINEERS LLP
206-206A & 305A-305B, 2nd & 3rd Floor
Sector 54 | Gurgaon-122002 | Haryana | India
T: +91-124-4803880
Email: sncgurgaon@snc.co.in

LANDSCAPE
SWA, LAGUNA BEACH
570 | Glenneyre Street | Laguna Beach | California-92651 | USA
T: +1-949-497-5471 | D: +1-949-607-0174 | www.swagroup.com

ARCHITECTS
Arcop Associates Pvt. Ltd.
Plot- 368, Sec-32, Gurgaon-122001
Ph: 26242050, 26242169
Montreal, Toronto, New-Delhi, Boston

PROJECT
REVISED BUILDING PLAN OF GROUP HOUSING COLONY LICENCE NO 116 of 2011 AREA MEASURING 13.275 ACRES IN SECTOR-31 - 32A, GURGAON BEING DEVELOPED BY BIRLA ESTATES PVT LTD IN COLLABORATION WITH M/s. BARMALT INDIA PVT. LTD.

ARCHITECT'S SIGNATURE

OWNER'S SIGNATURE

Authorized Signatory

DRAWING TITLE
GROUP HOUSING COLONY
[TOWER-T5&T6]

DRAWING NO.
AR-1516-203

ELEVATION-3