
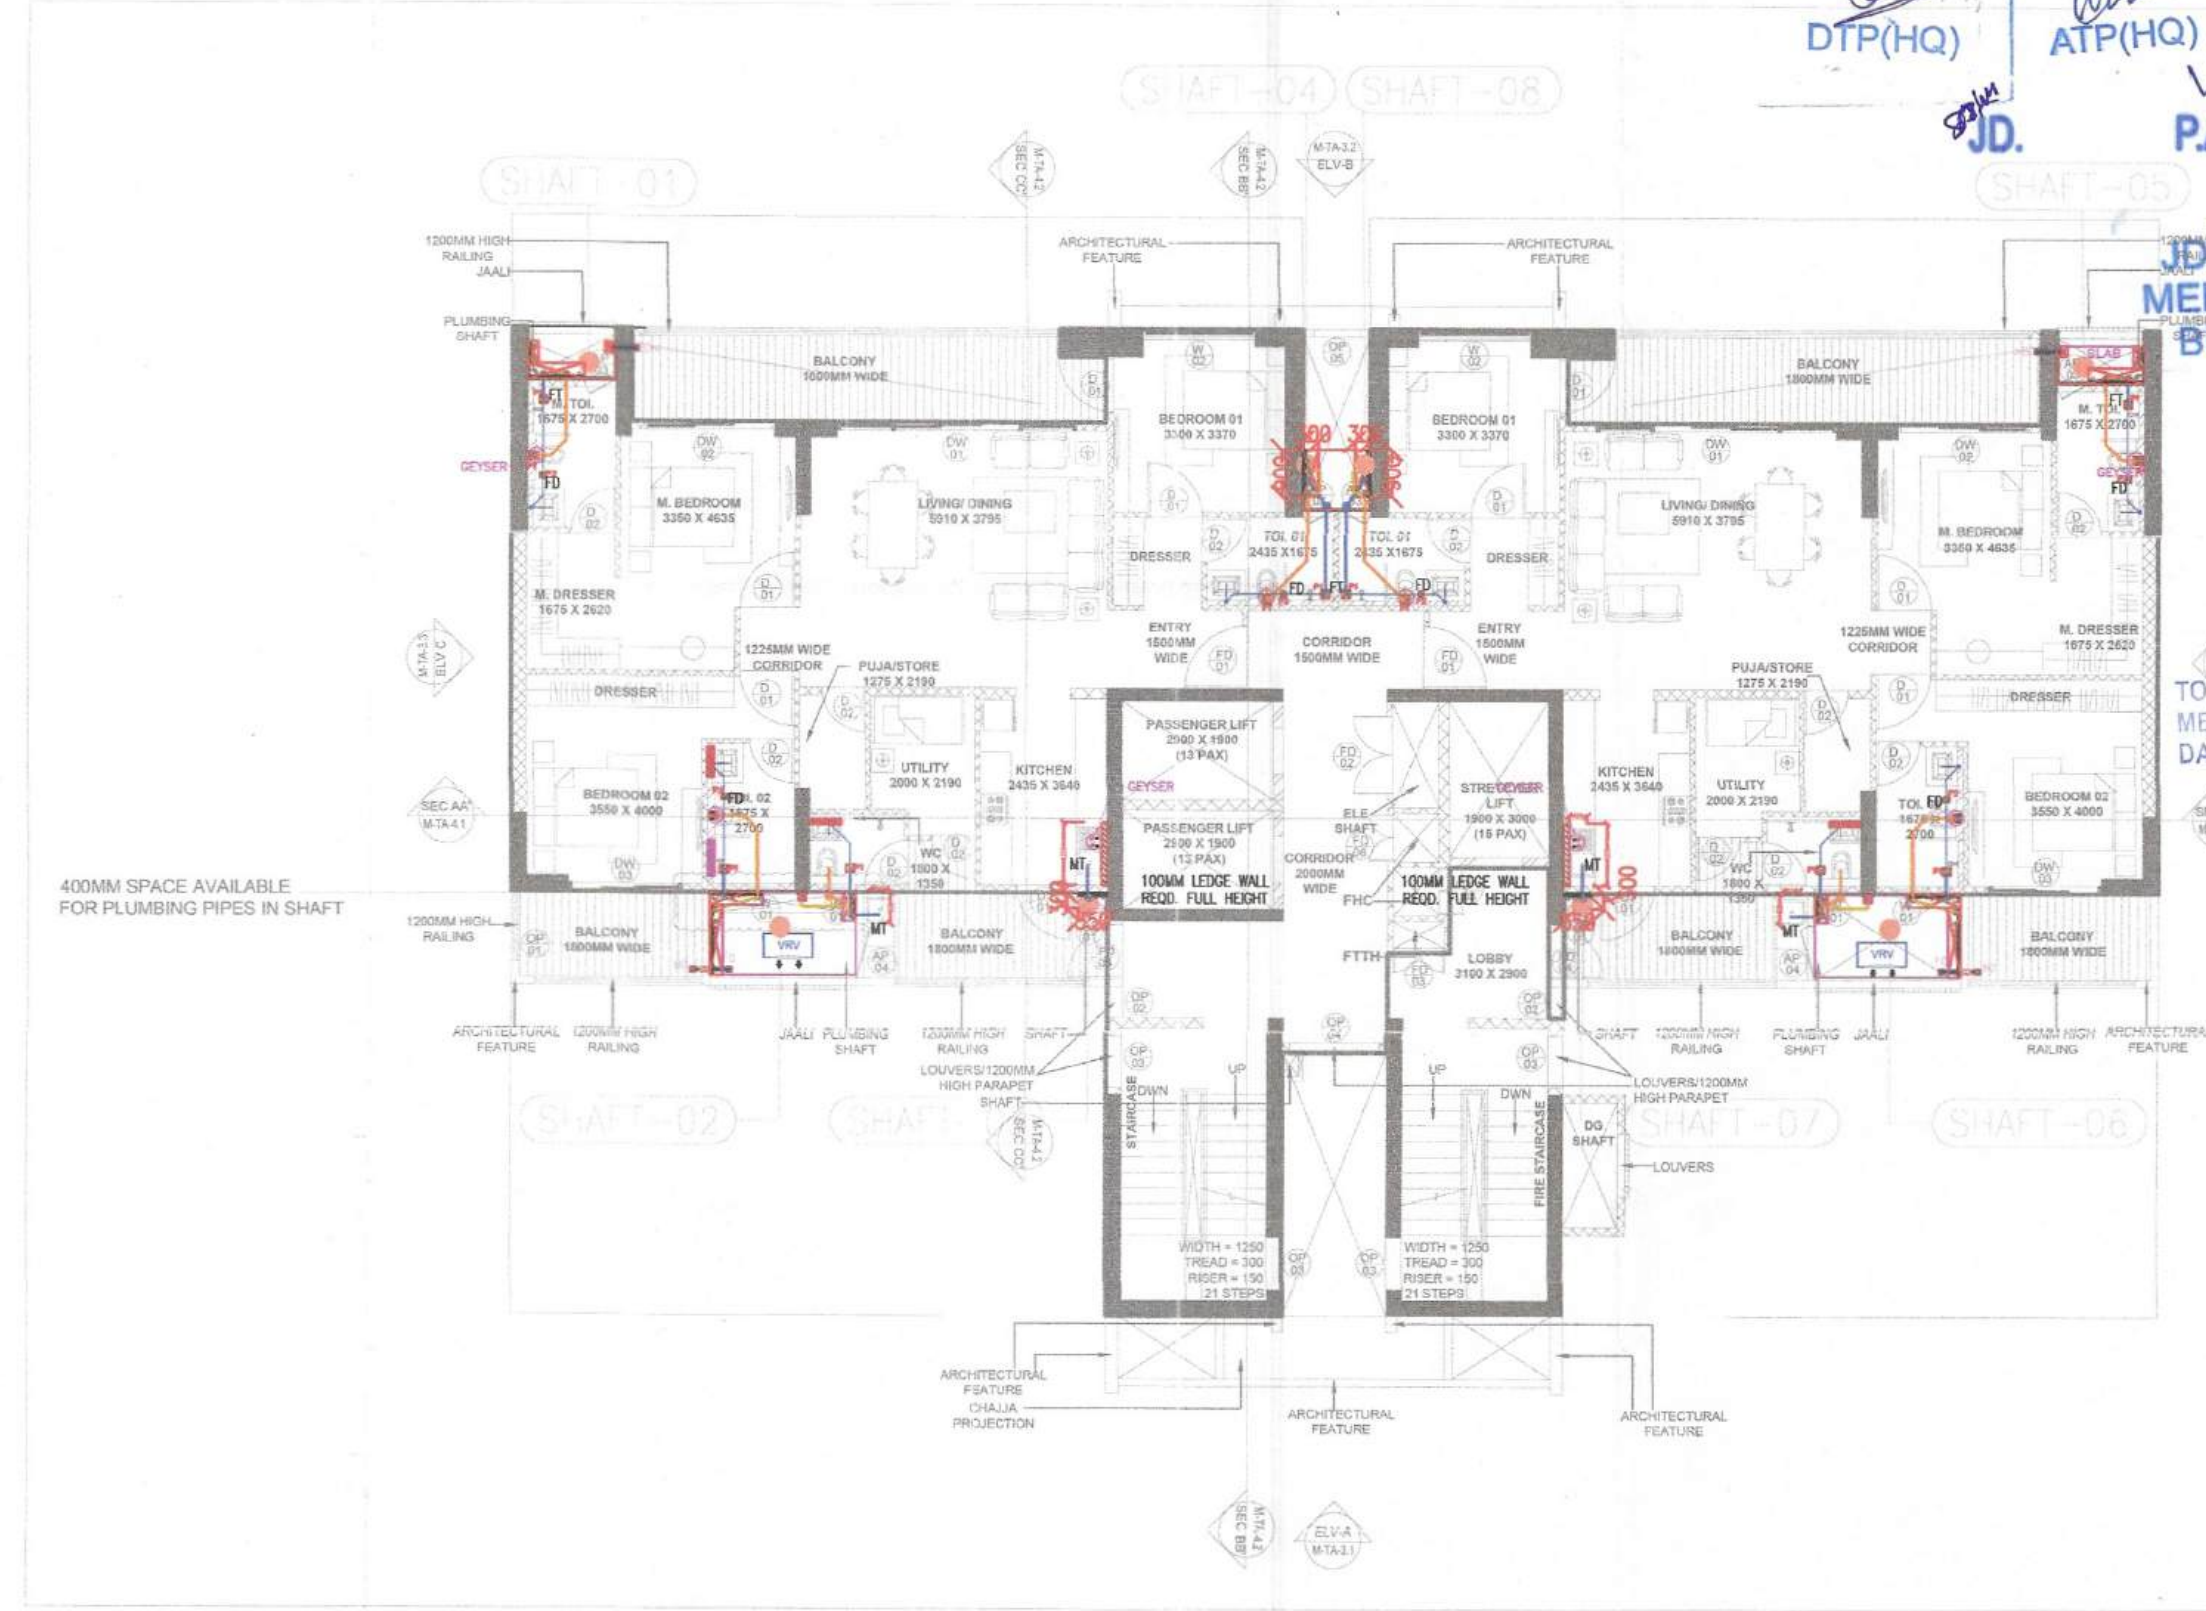


TOWER-A.B.C

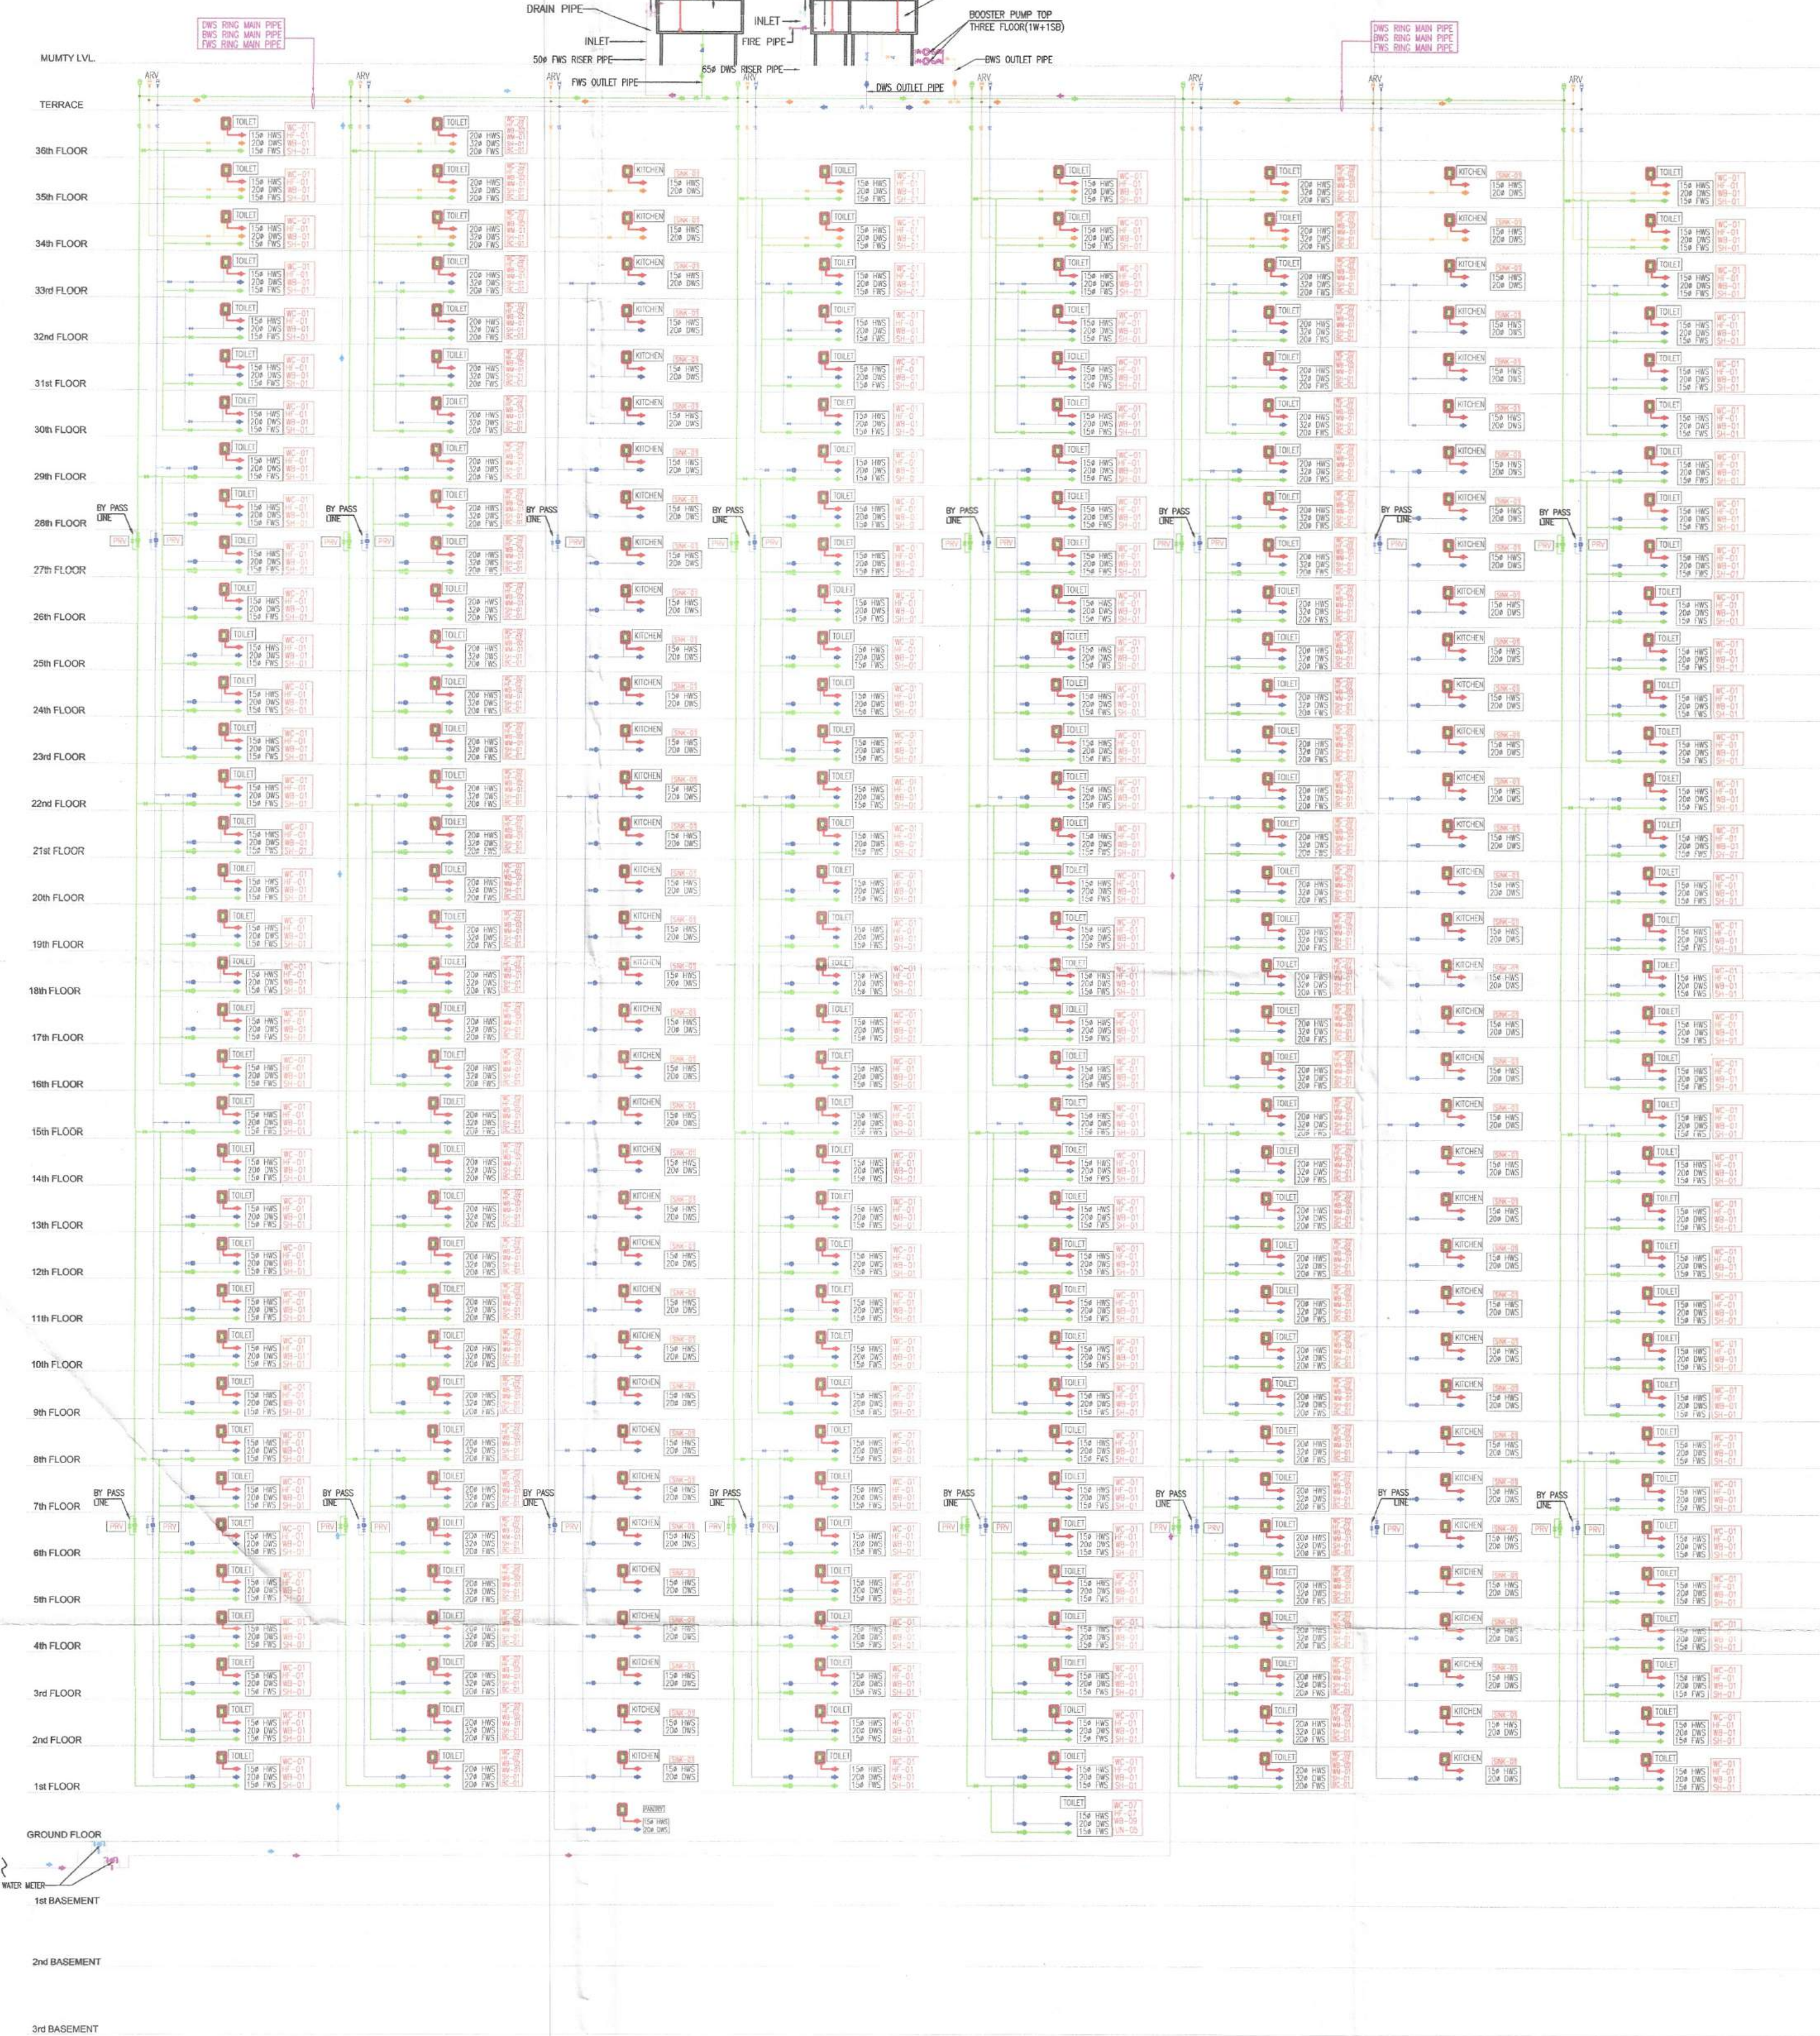

S.T.P. (HQ) Member Secretary B.P.A.C.
S.T.P. (G) Member B.P.A.C.
C.S.P. (HR) Chairman B.P.A.C.

DTP(HQ) J.D.
ATP(HQ) P.A.
ATP

JDA (T) MEMBER BPAC
DINESH KUMAR PA(HQ)

SANCTIONED TO BE READ WITH THIS OFFICE MEMO NO. DATED :

Checked and found ok for Public Health (Internal) Service only subject to comments in forwarding letter No. 274342-01 dated 21.05.2025.

Prepared by: *[Signature]*
Checked by: *[Signature]*
Chief Engineer-I HSPV, Panchkula

PROJECT: PROPOSED BUILDING PLAN FOR GROUP HOUSING COLONY UNDER TOO POLICY 2016 BEARING LICENCE NO. 72 OF 2025 DATED 21.05.2025 FOR OVER AN AREA MEASURING 5.078 ACRES IN THE REVENUE ESTATE OF VILLAGE FAZILPUR, JHARSA & BEGAMPUR KHATOLA, SECTOR 71, GURUGRAM BEING DEVELOPED BY BIRLA ESTATES PVT. LTD. (LICENSE NO. 72 OF 2025 DATED 21.05.2025)

TOWER-A.B.C - WATER SUPPLY-SLD
DRG. NO. M-TABC-SLD
SCALE: 1:500
DATE: 28/07/2025

ARCHITECT: *[Signature]*
For BIRLA ESTATES PVT. LTD.
Authorized Signatory