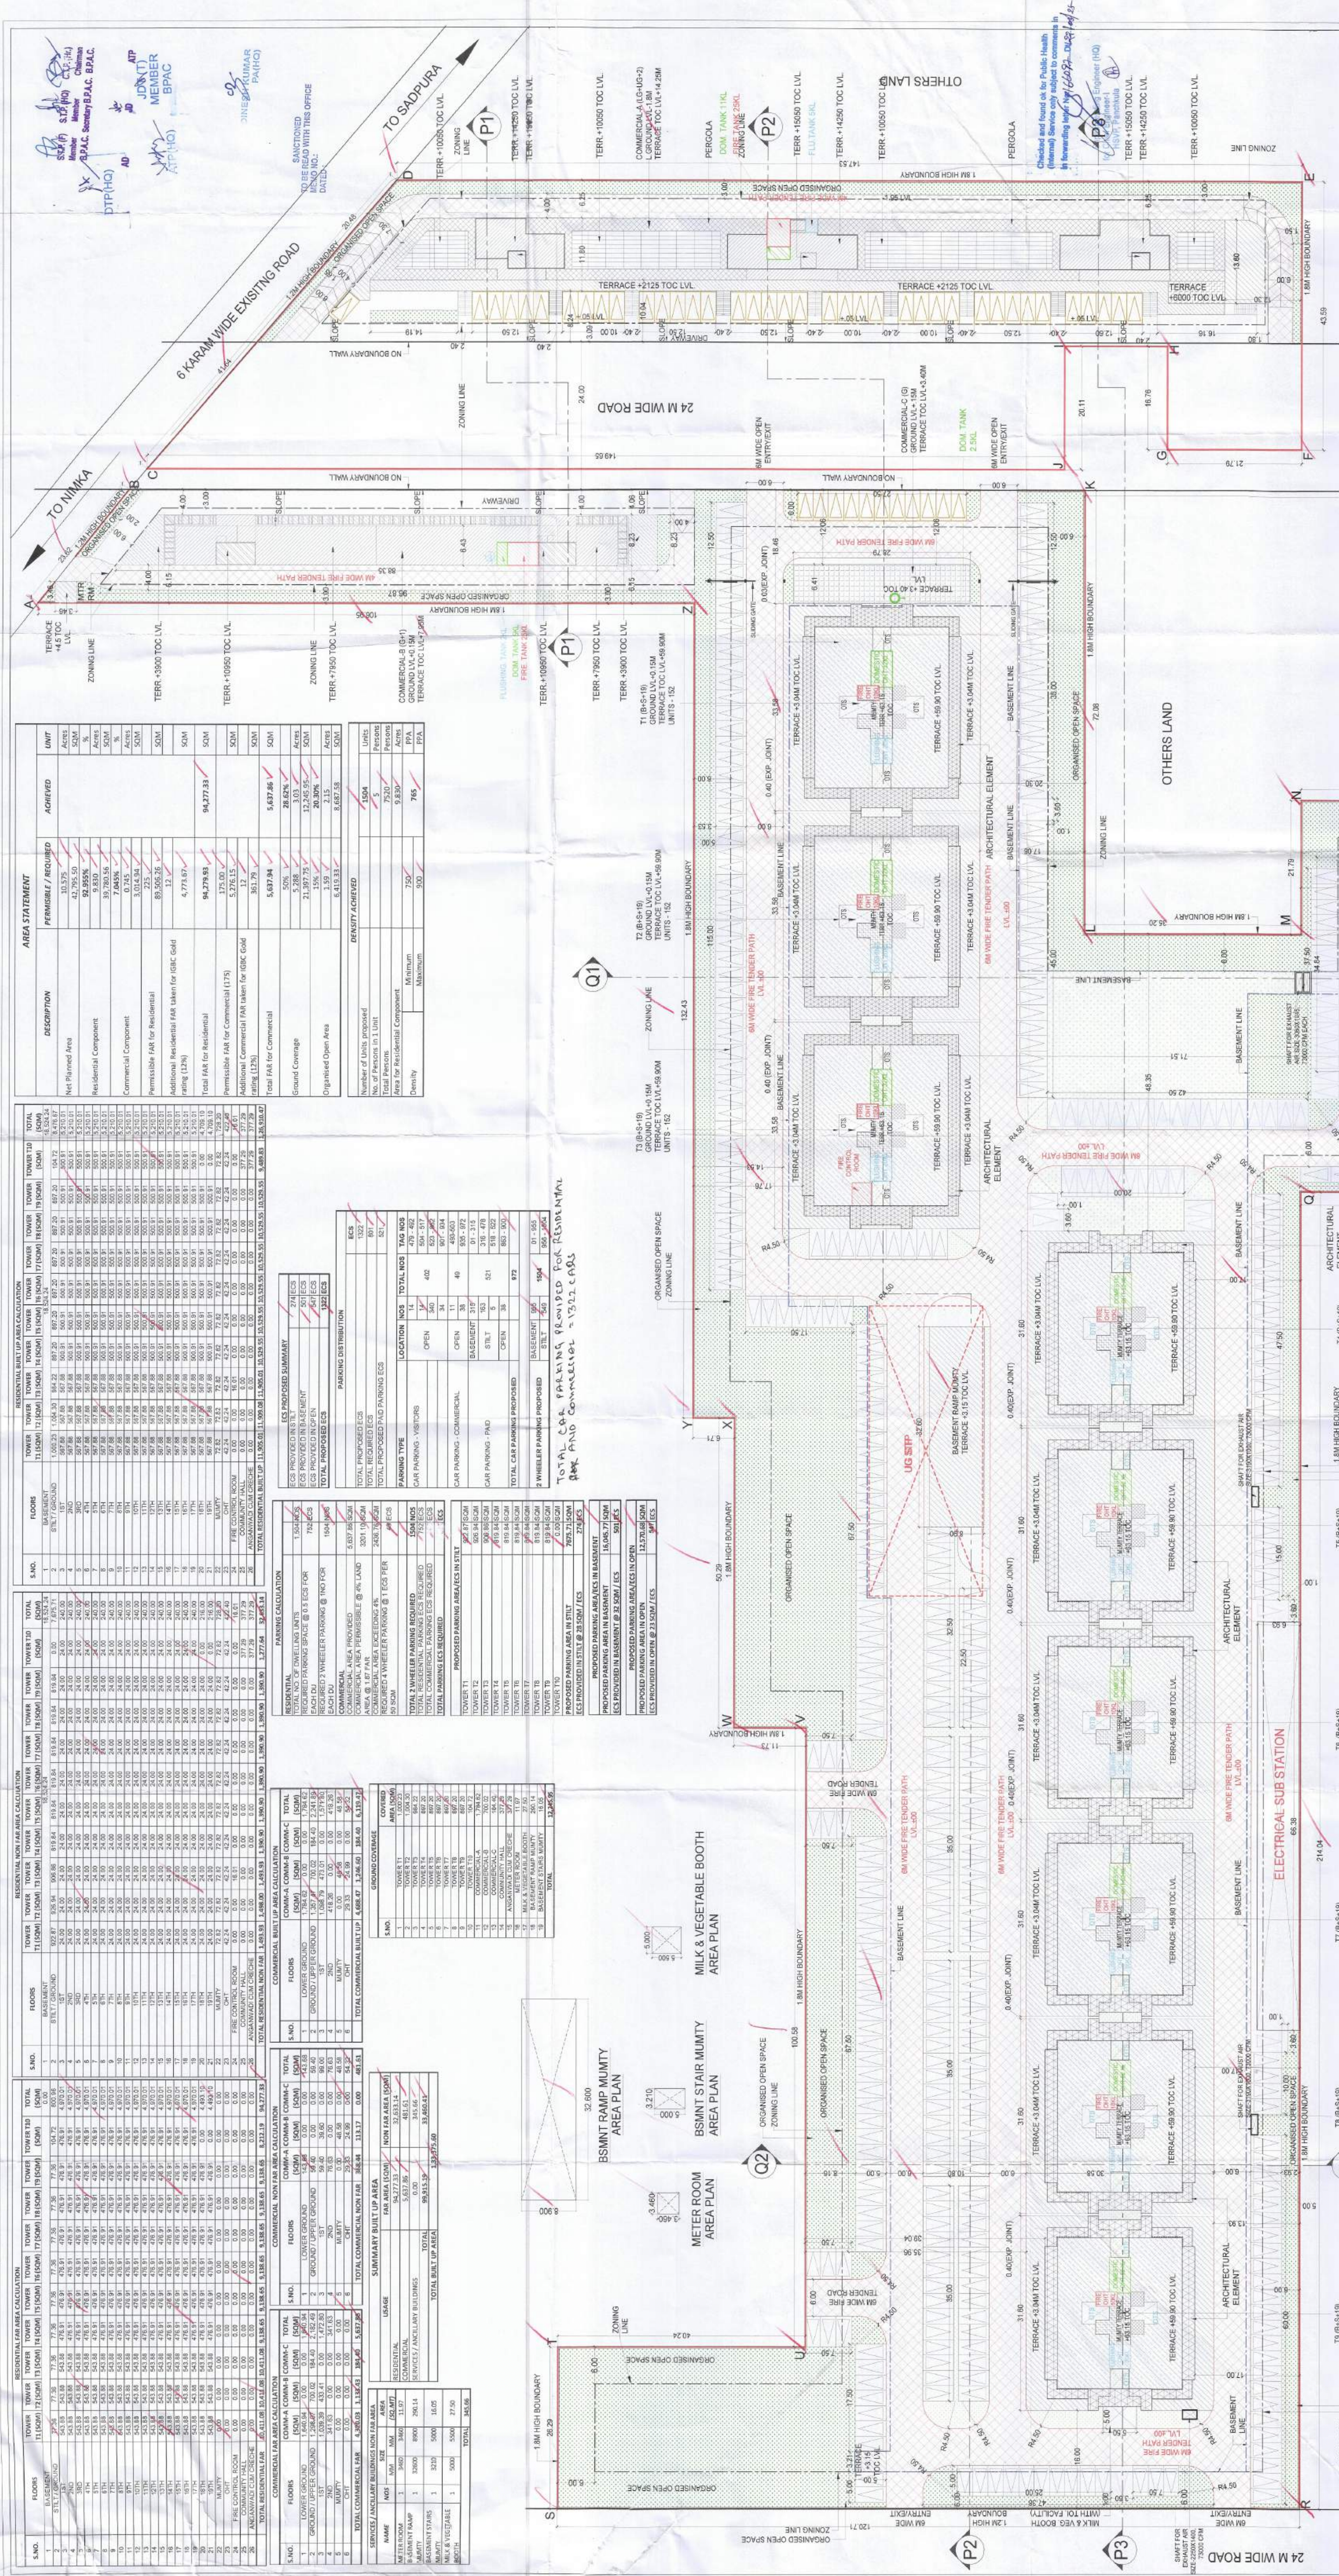


[illegible]


[illegible][illegible][illegible][illegible]

[illegible]



[illegible][illegible][illegible][illegible][illegible]



[illegible][illegible][illegible][illegible][illegible][illegible][illegible][illegible][illegible][illegible][illegible]



1.2M HIGH BOUNDARY

6M WIDE ENTRANCE

24M WIDE ROAD

63.7°

0



