


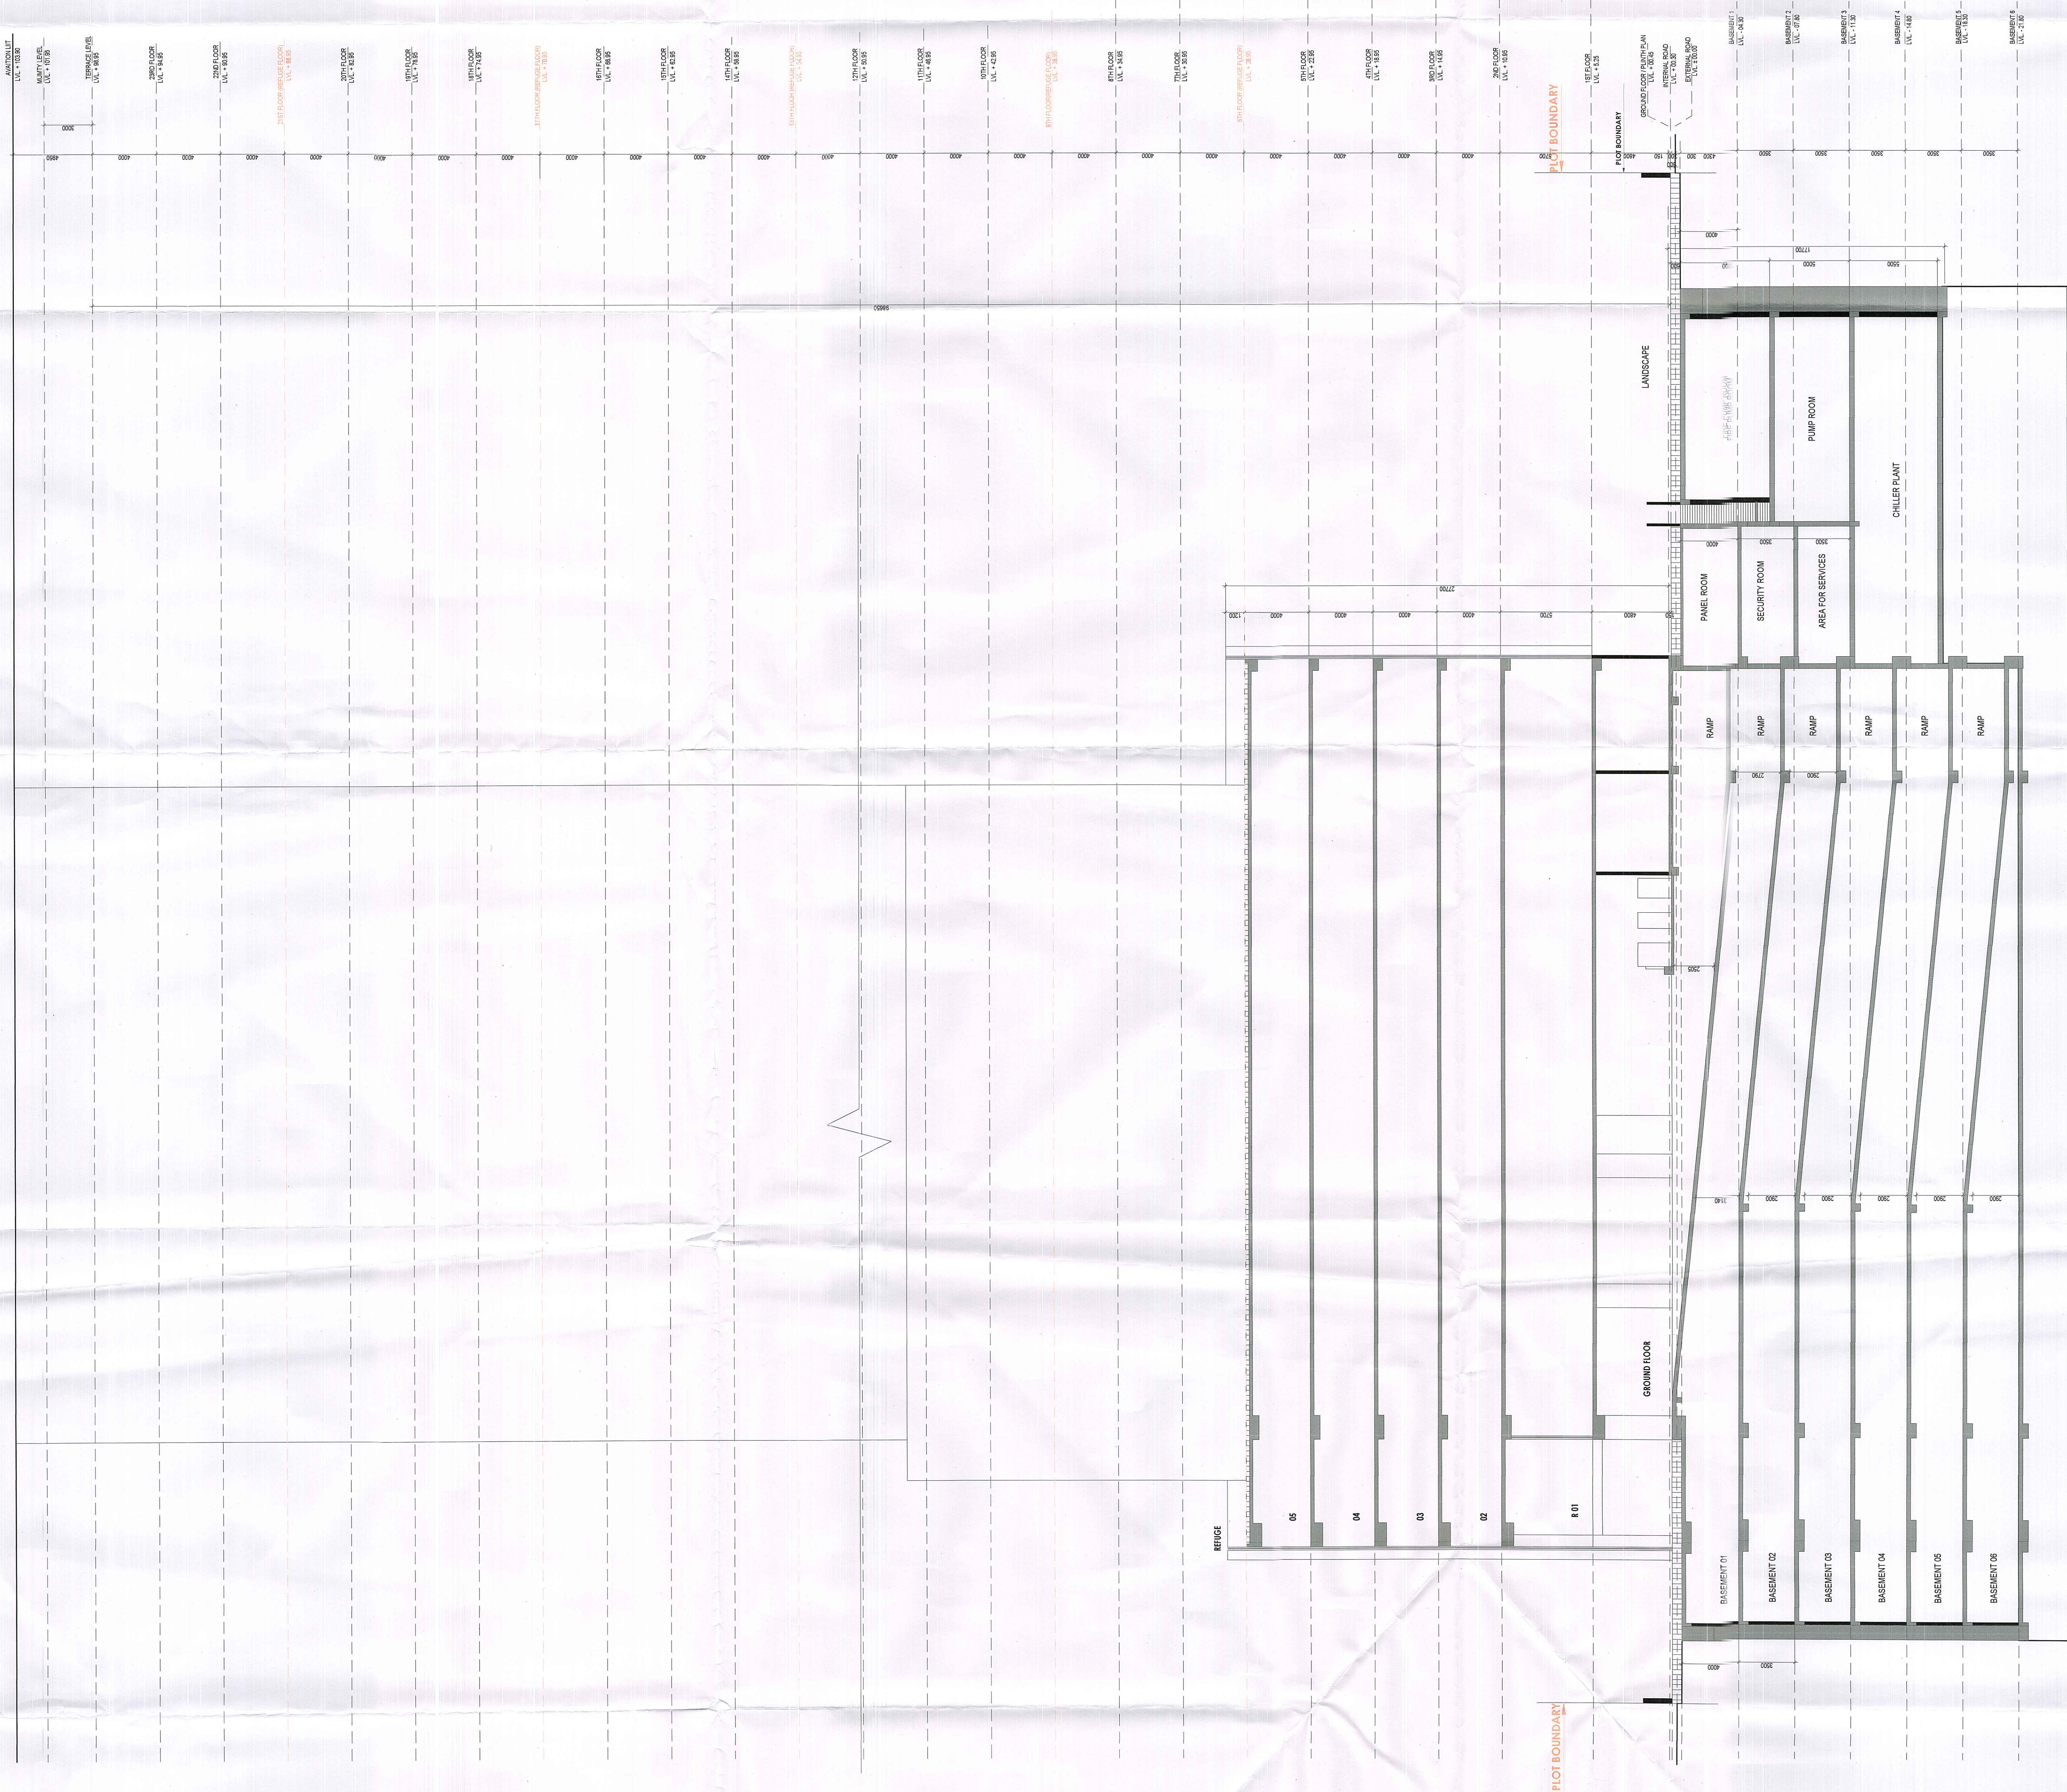

Note :-

- ALL FLOOR MECHANICAL VENTILATED LIGHTED & 100% POWER BACKUP.
- AIR CONDITIONING SYSTEM IS BEING PROVIDED.
- DG POWER BACKUP IS BEING PROVIDED.
- TOILET ARE MECHANICAL VENTILATED.
- ALL LIFTS SHALL HAVE POWER BACK-UP.
- ALL ELECTRICAL INSTALLATION SHALL BE AS PER PROVISION OF RELEVANT CODE.
- FIRE FIGHTING SAFETY PROVISIONS WILL BE AS PER RELEVANT CODE PROVISIONS.
- BASEMENT AREA SHALL HAVE MECHANICALLY VENTILATED AS PER RELEVANT CODE.
- ALL TOILETS ARE VENTILATED AS PER HARYANA BUILDING CODE 2017.
- BUILDINGS HAS AUTOMATIC SPRINKLER SYSTEM WHEREVER REQUIRED BY RELEVANT CODE BUILDING WILL BE DESIGNED (STRUCTURES) AS PER RELEVANT IS CODES FOR EARTHQUAKE RESISTANCE.
- SOLAR PANELS OF REQUIRED CAPACITY SHALL BE PROVIDED AS PER HARE DAZONING NORMS.
- ALL HANDICAP RAMPS WITH RAILING.
- ALL FIRE FIGHTING INSTALLATIONS SHALL BE AS PER PROVISION OF RELEVANT CODE.
- THE RAINWATER HARVESTING SYSTEM SHALL BE PROVIDED AS PER CENTRAL GROUND WATER AUTHORITY NORMS.

PROJECT:

PROPOSED BUILDING PLAN OF COMMERCIAL COMPLEX SITE AREA 1.96 ACRES (4843.03 SQM) IN SECTOR 28, GURUGRAM

OWNERS'S
ACQUISITIVE INFRADEVELOPERS PVT. LTD.
WITH LOCHA DEVELOPERS LIMITED.

OWNERS'S SEAL & SIGNATURE

FOR ACQUISITIVE INFRADEVELOPERS PVT. LTD.
Authorized Signatory

ARCHITECT'S SEAL & SIGNATURE

MAY-2026
Drawing Title:-
Scale : 1:50
Drawing No:-
SECTION CC
SC-03