



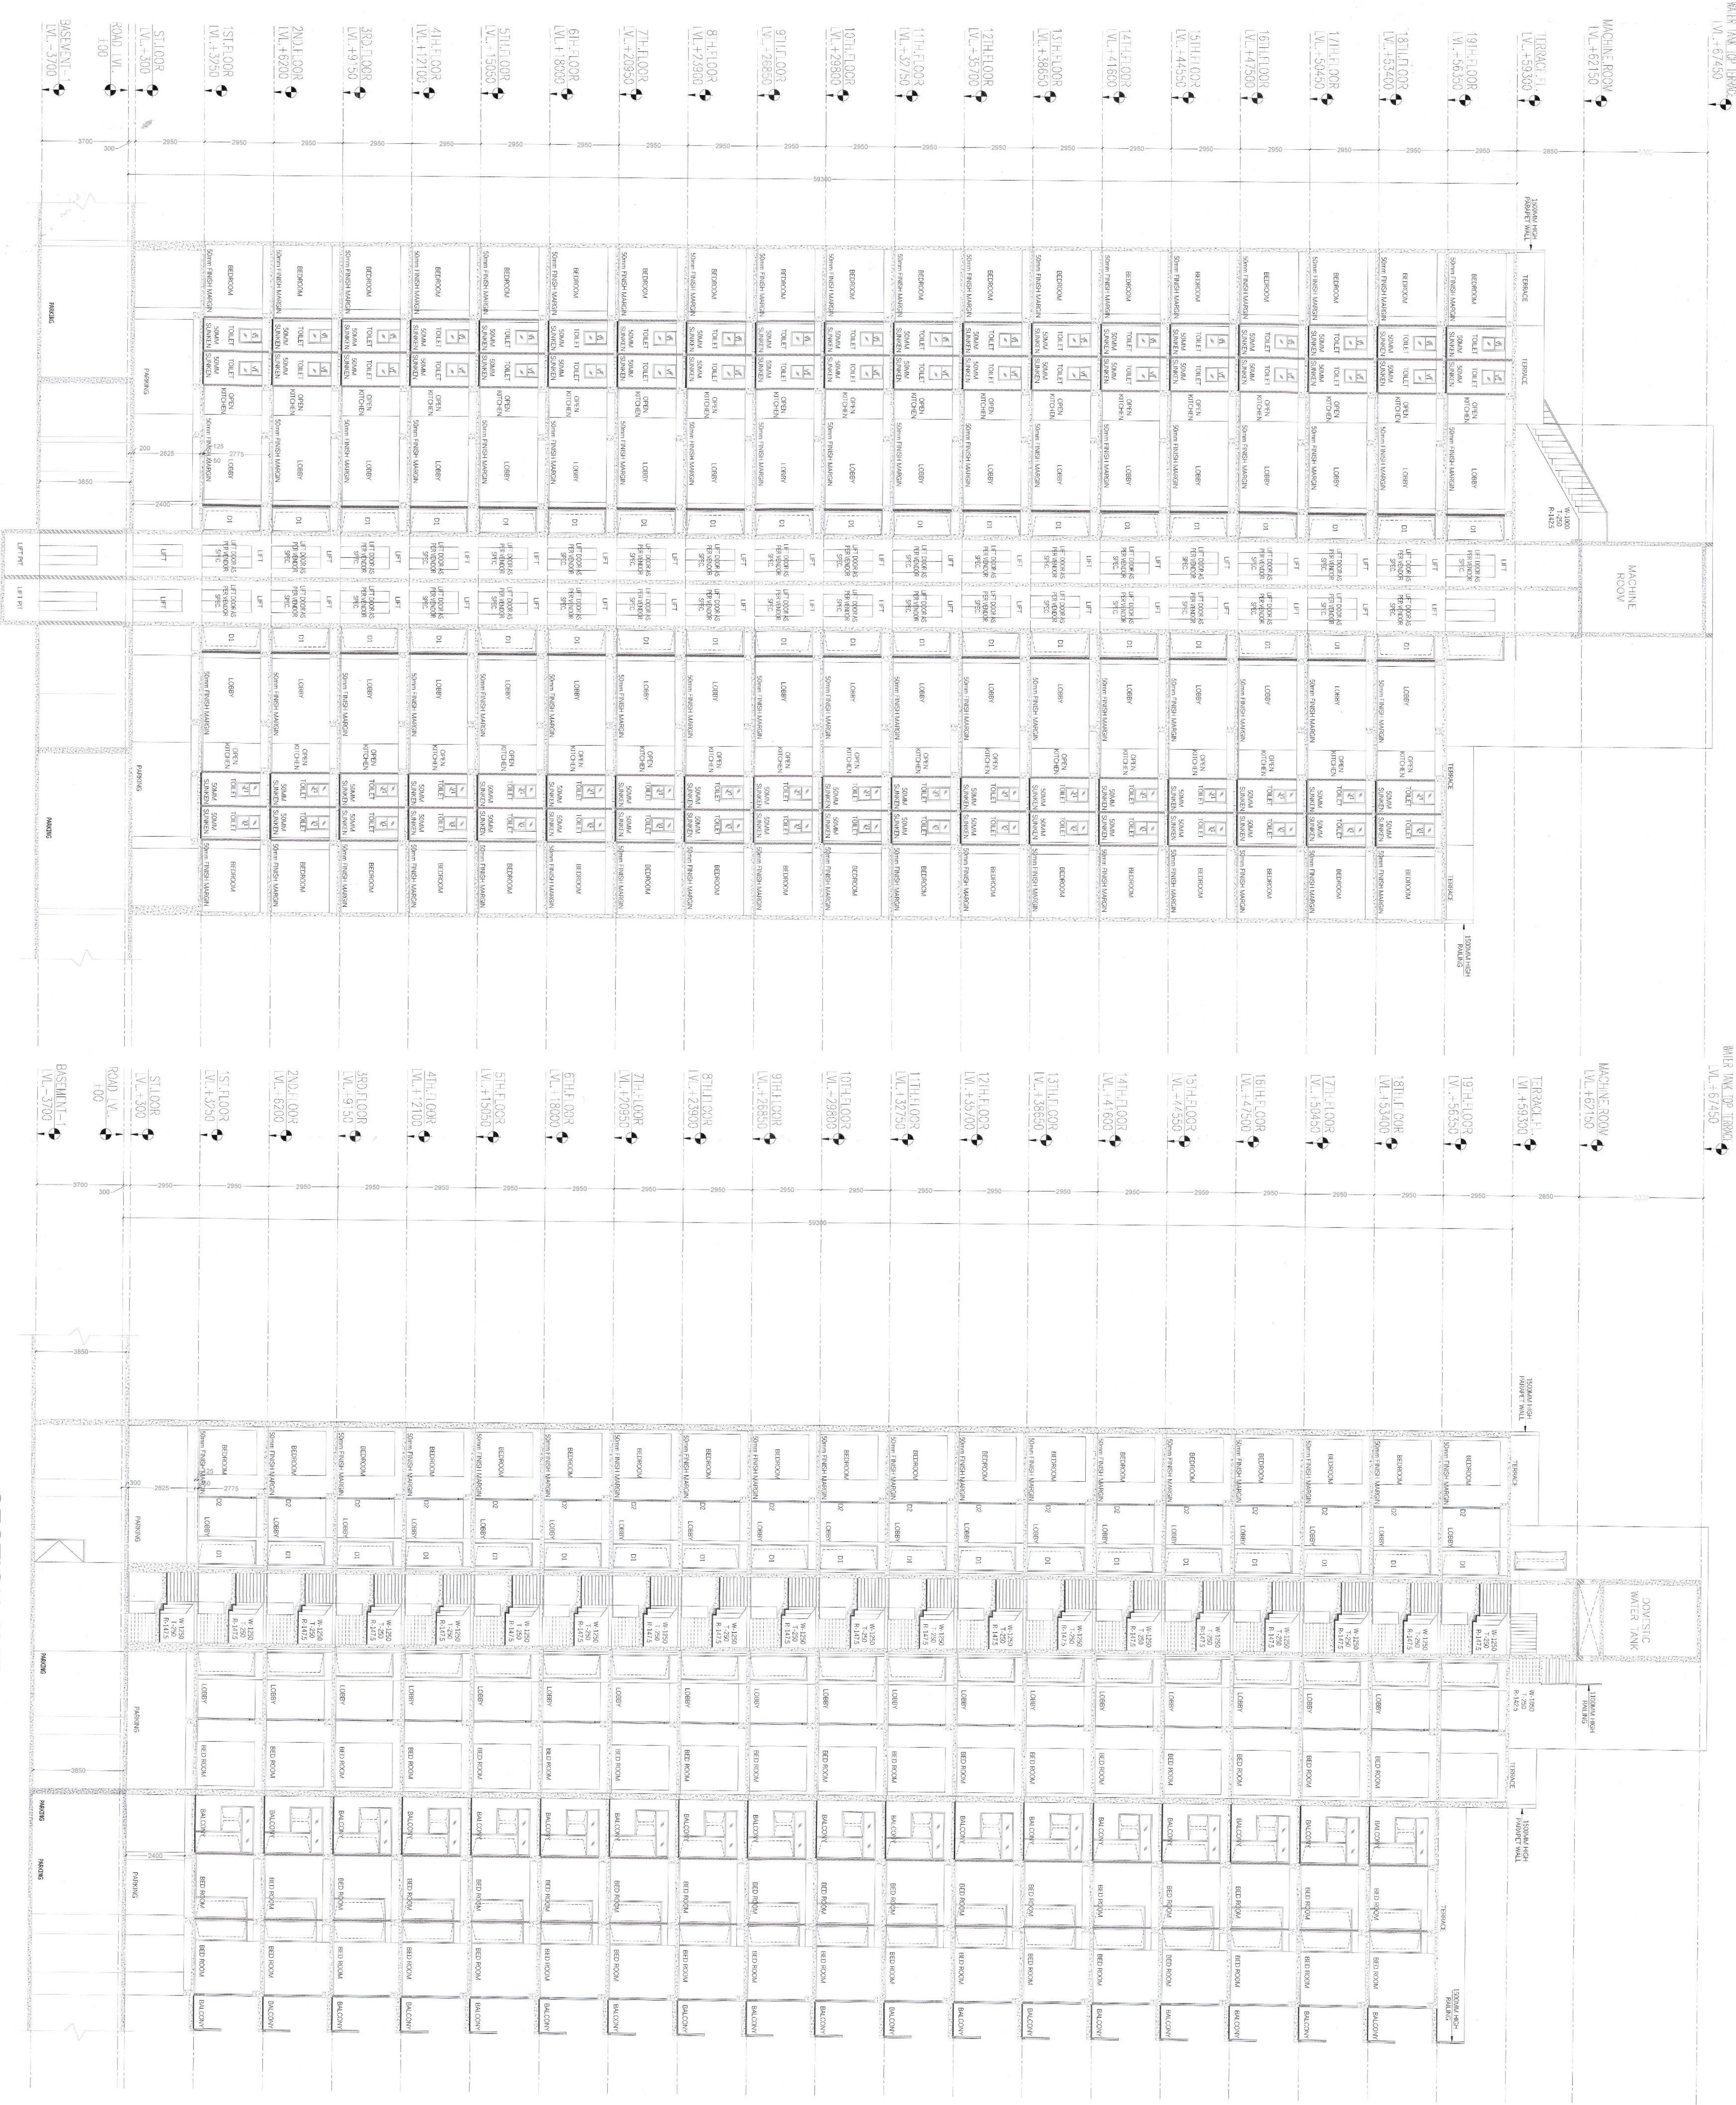

SECTION-Y-Y'

SECTION-X-X'

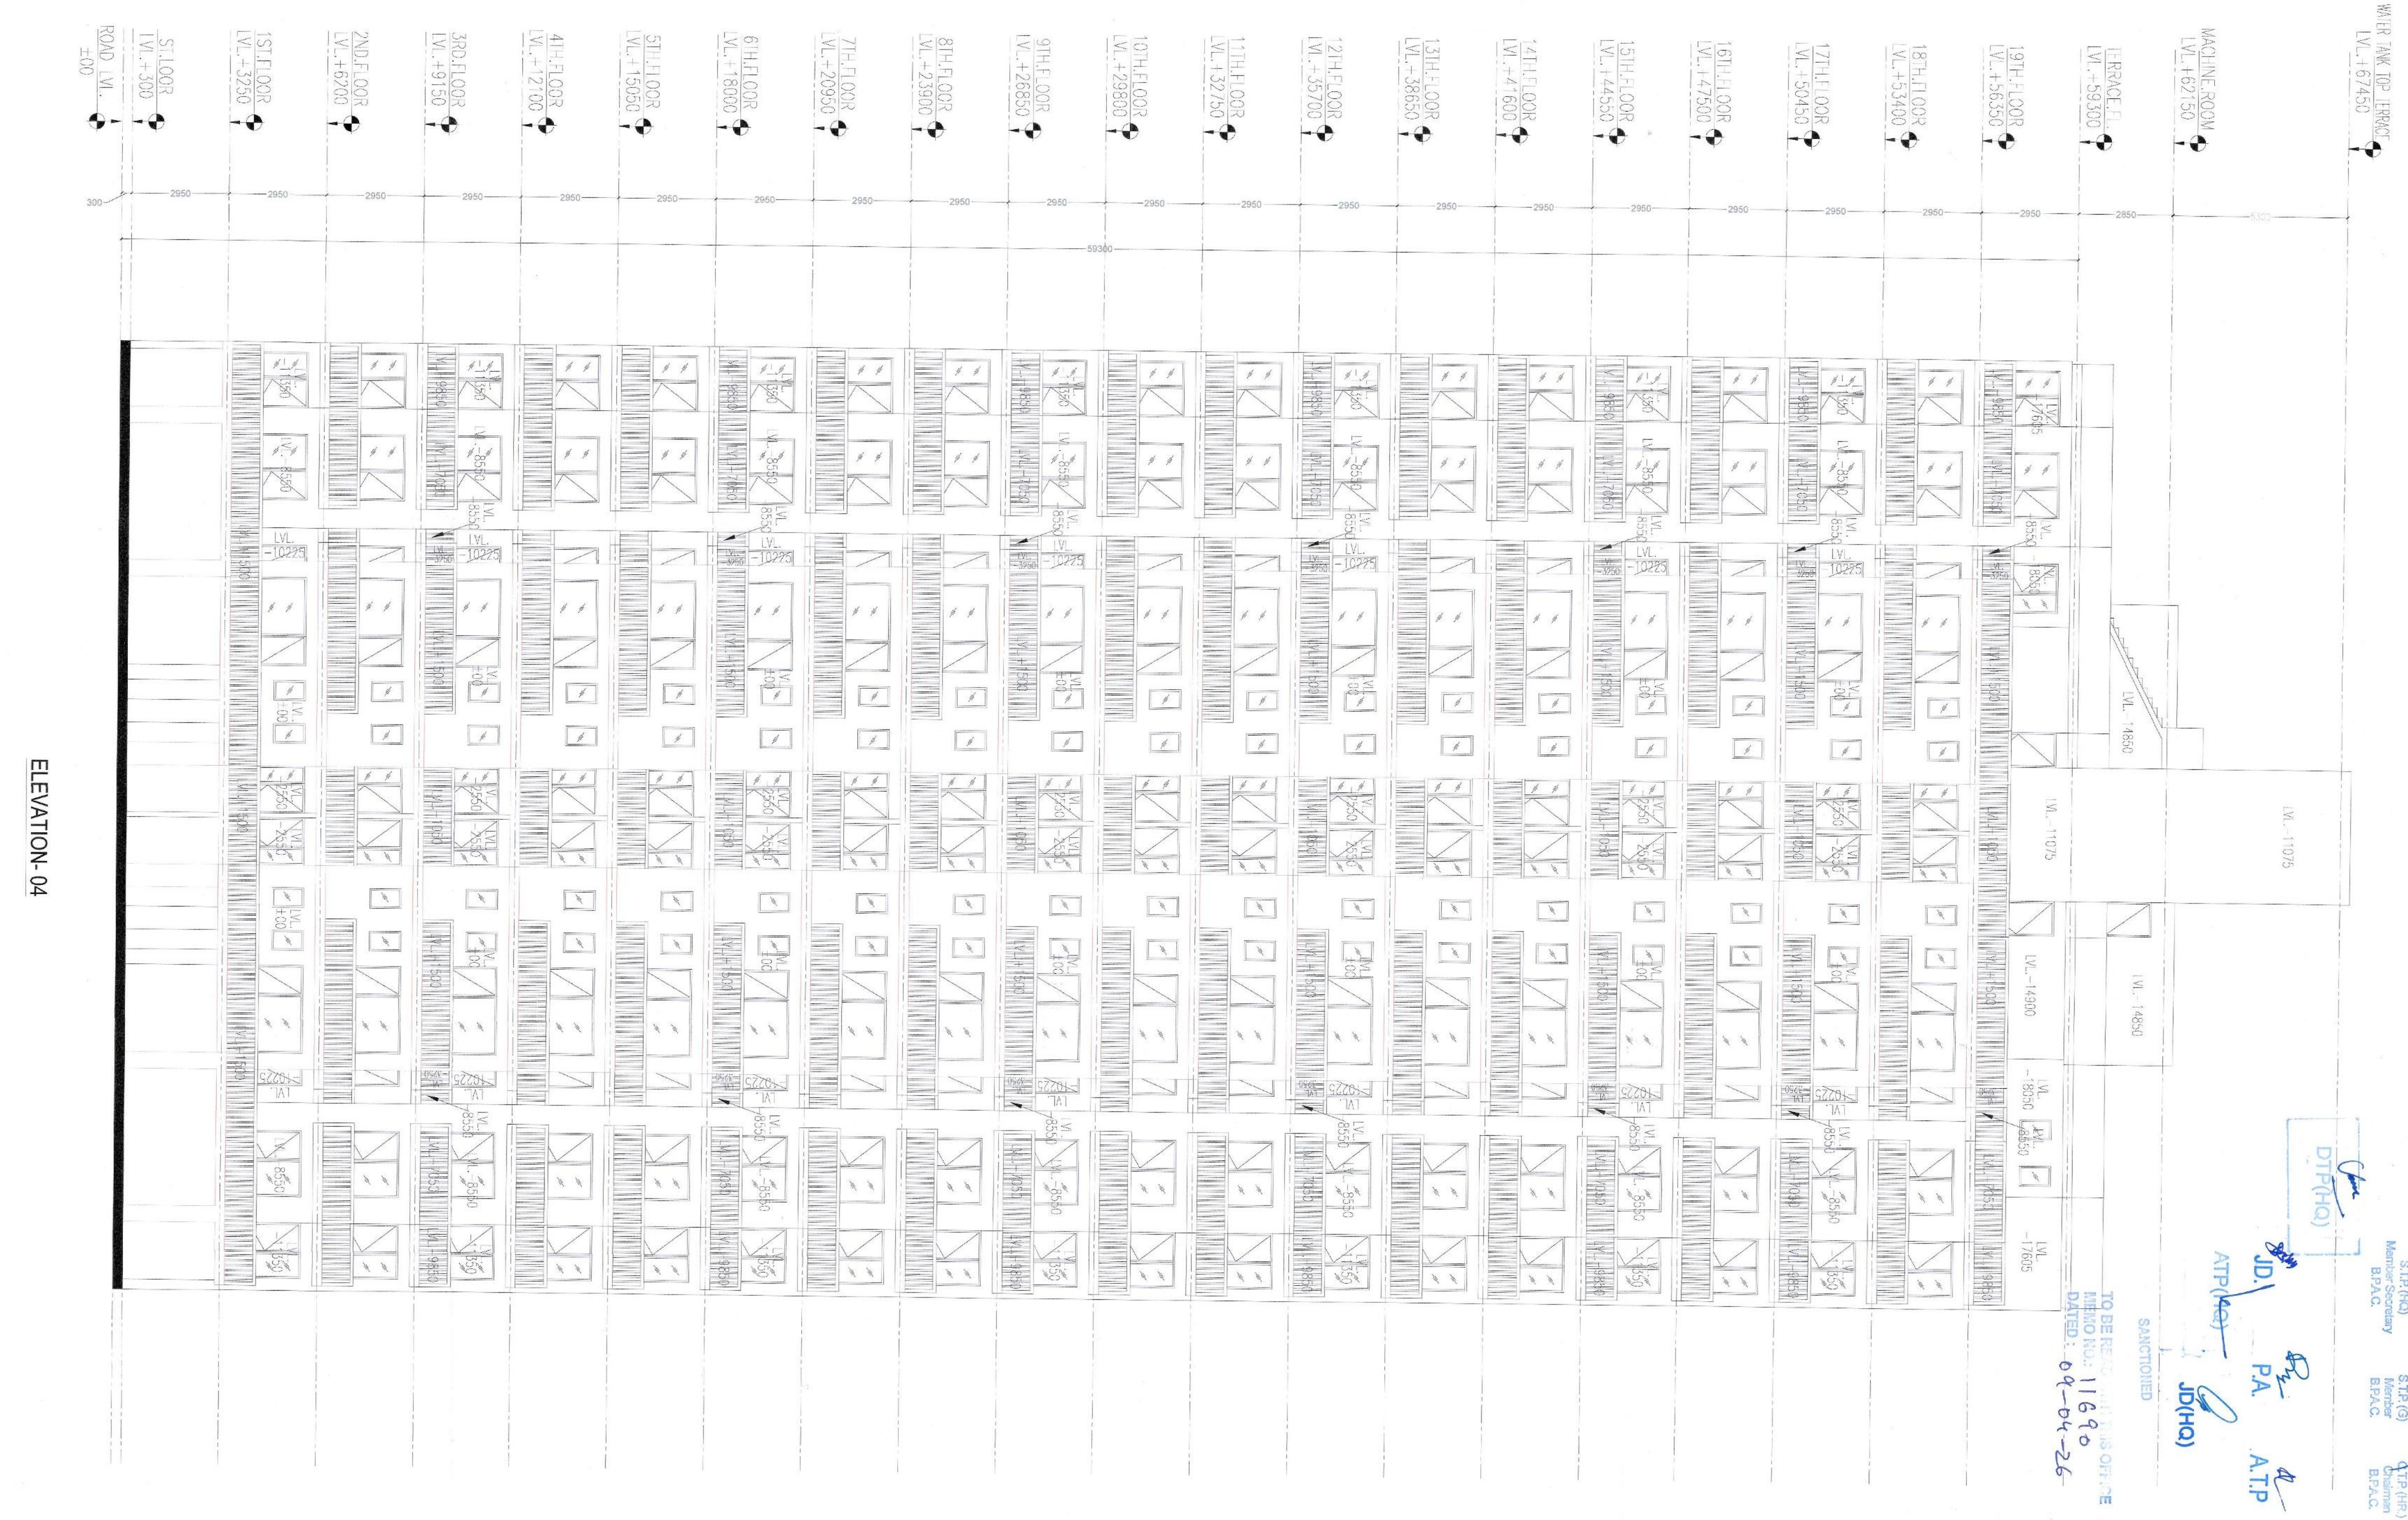

ELEVATION-04

- NOTES:
1. ALL DIMENSIONS IN MM.
 2. ALL INTERNAL WALLS ARE 75MM AND EXTERNAL MEASURING 9.684 ACRES (LICENSE NO.236 OF 2023 DATED 02.11.2023 AND LICENSE NO.289 OF 2023 DATED 28.12.2023) IN SECTOR-36, SOHNA BEING DEVELOPED BY 4S DEVELOPERS PVT.LTD.
 3. LIFT SHALL BE WITH 100% POWER BACKUP.

PROJECT:-
APPROVAL OF REVISED BUILDING PLANS OF PHASE-II FALLING IN AFFORDABLE GROUP HOUSING COLONY OVER AN AREA MEASURING 9.684 ACRES (LICENSE NO.236 OF 2023 DATED 02.11.2023 AND LICENSE NO.289 OF 2023 DATED 28.12.2023) IN SECTOR-36, SOHNA BEING DEVELOPED BY 4S DEVELOPERS PVT.LTD.

ARCHITECT:-
VAAR CONSULTANTS LLP
ARCHITECTURE, INTERIORS, PLANNING
Unit No.303 Nisarg Time Center, Sushant/Sector-34 Gurgaon Road Gurgaon
Uttar Pradesh-201304 India. P: 0886915465 Mail: - 4s@vaar.com

OWNER'S SIGNATURE:-
For 4S Developers Pvt. Ltd.
Authorized Signatory

ARCHITECT SIGNATURE:-
The Architect

DRAWING TITLE:-
TOWER - I
SECTION & ELEVATIONS
DATE:- SEP-2023
SCALE:- 1:150 (A1)
SHEET NO. T-1-06

TO BE
REVIEWED
DATE: 11.09.2023
BY: 04-04-26

APPROVED
DATE: 11.09.2023
BY: 04-04-26

FOR 4S DEVELOPERS PVT. LTD.
AUTHORIZED SIGNATORY

FOR 4S DEVELOPERS PVT. LTD.
AUTHORIZED SIGNATORY