

TOTAL AREA OF PLOTS						
POCKET NAME	PLOT AREAS (SQMT)	NO.OF PLOTS	NO.OF NNPL PLOTS	NO.OF EWS PLOTS	TOTAL AREA (SQMT)	TOTAL AREA (ACRES)
A	159.00 - 667.73	126	6	-	4173.622	10.313
A1	50 - 273.92	107	47	58	12760.217	3.119
B	162.70 - 547.20	333	113	-	9080.144	22.259
C	50 - 64.66	14	-	104	5341.489	1.320
D	284 - 402.78	104	-	-	4735.714	1.170
E1	181.98 - 202.20	11	10	-	2169.606	0.536
F	185.38 - 338.56	55	8	-	14460.855	3.573
F7	76.5 - 261.25	43	-	-	8315.452	2.055
G	229.84 - 264.38	30	-	-	7862.175	1.943
G1	149.39 - 136.10	10	-	-	1739.644	0.440
G2	268.84 - 336.24	30	-	-	8731.854	2.059
H	156.80 - 251.32	14	1	-	10801.798	2.669
H1	50 - 50.44	44	-	44	2201.838	0.544
H2	156.33 - 249.98	22	17	-	4413.169	1.091
M	212.86 - 249.97	50	44	-	11055.592	2.732
		1023	256	206	225902.988	55.822

LANDUSE	PERMISSIBLE %	PERMISSIBLE AREA (ACRES)	PROPOSED AREA (ACRES)	PERCENTAGE %
RESIDENTIAL	51%	59.340	56.359	48.438
COMMERCIAL	4%	4.654	4.654	4.000
TOTAL	55%	63.994	61.013	52.438

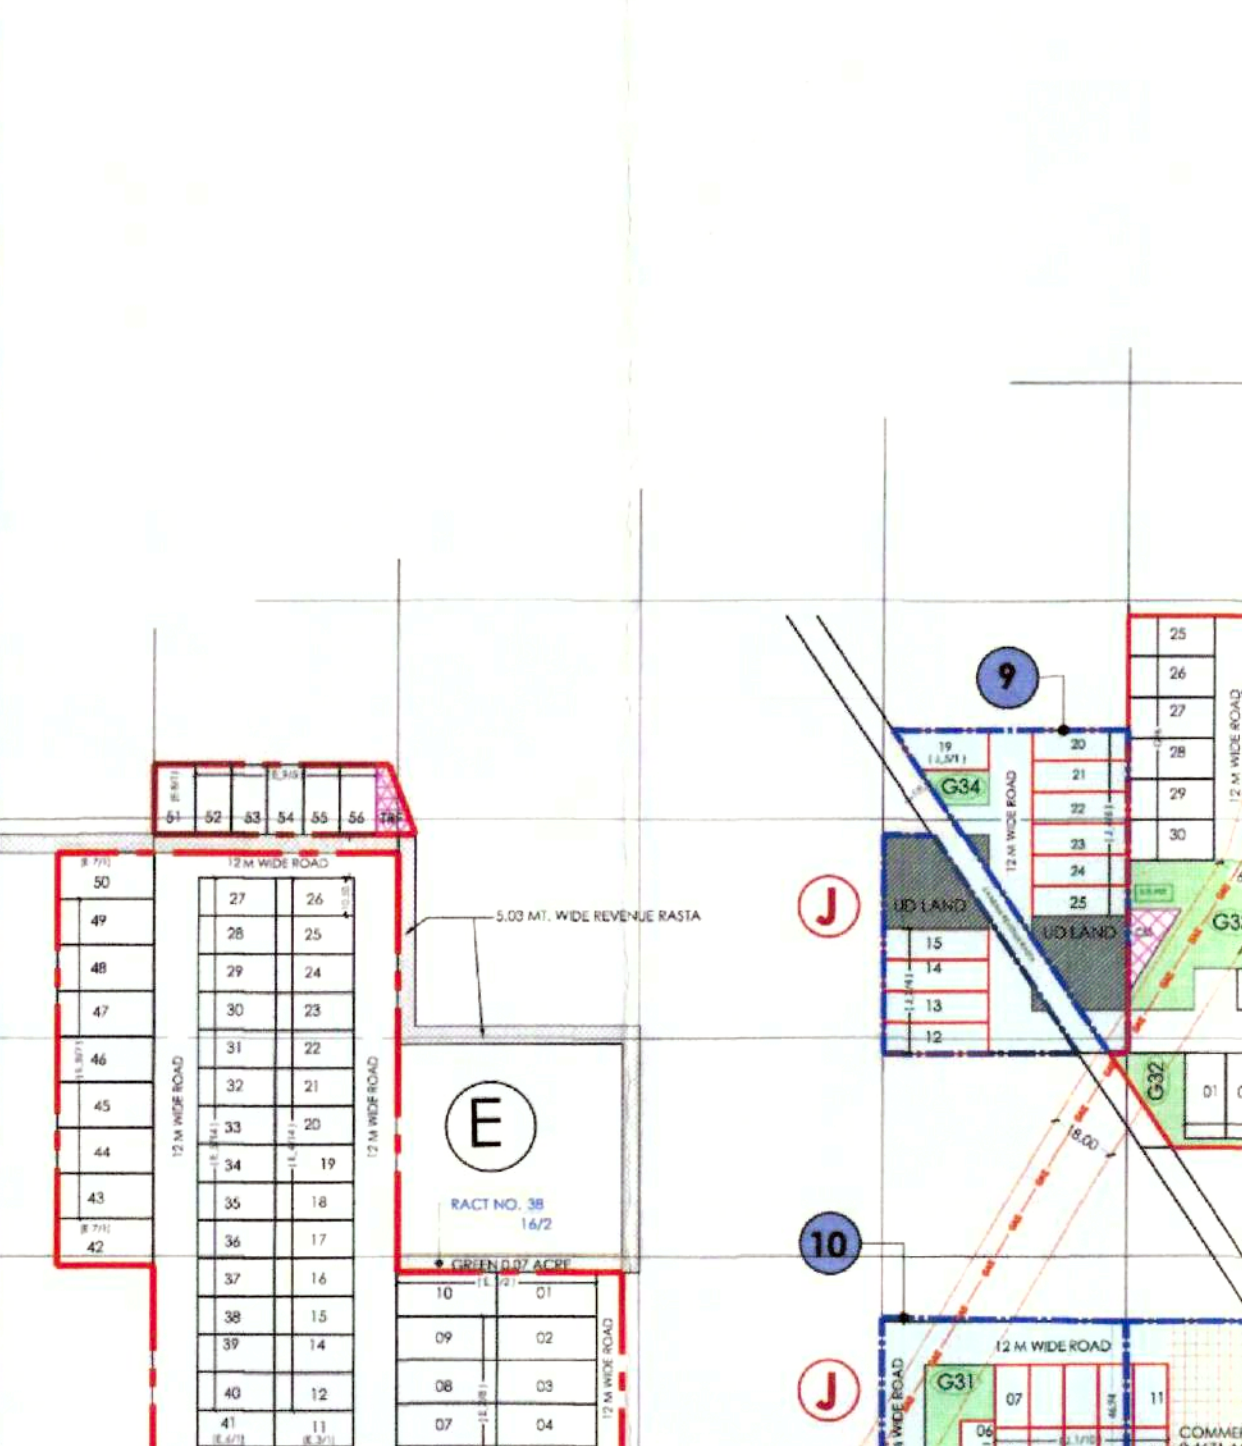
PART OF
SECTOR 63

24-MILE WIDE ROAD

MILL CREEK
AREA CORRIDOR

BOOTH

24 M

[illegible][illegible]

TOTAL POPULATION = 28883.5		REQUIRED NO.	ACHIEVED NO.	
CRECHE		1	1	ADDITIONAL AREA UNDER COVER
HIGH SCHOOL		1	1	AREA UNDER COVER
PRIMARY SCHOOL		1	1	COMMUNITY SITE
NURSERY SCHOOL		2	2	INCIDENTAL GRASS
DISPENSARY		1	1	ORGANIZED GRASS
NURSING HOME		2	2	UD LAND
RELIGIOUS BUILDING		1	1	FREEZE AREA
COMMUNITY CENTER		1	1	REVENUE RASTA
TAXI STAND		1	1	EXISTING PLOT
				NEW PLOT UNDER DEVELOPMENT

PROJECT REVISED LAYOUT WITH ADDITION		DE LICENCED	
OWNER NAME/ADDRESS ANANT RAJ LIMITED H-65, CONNAUGHT CIRCUS, NEW DEL		DATE	
ARCHITECT'S SIGNATURE <i>[Signature]</i> CA/2015/72167		OWNER'S SIGNATURE <i>[Signature]</i>	
SCALE 1:2000		DATE 12-04-2023	
SCALE 1:2000		REVISION R-00	

[illegible]