




01) BASEMENT FLOOR PLAN  
+2830 LVL

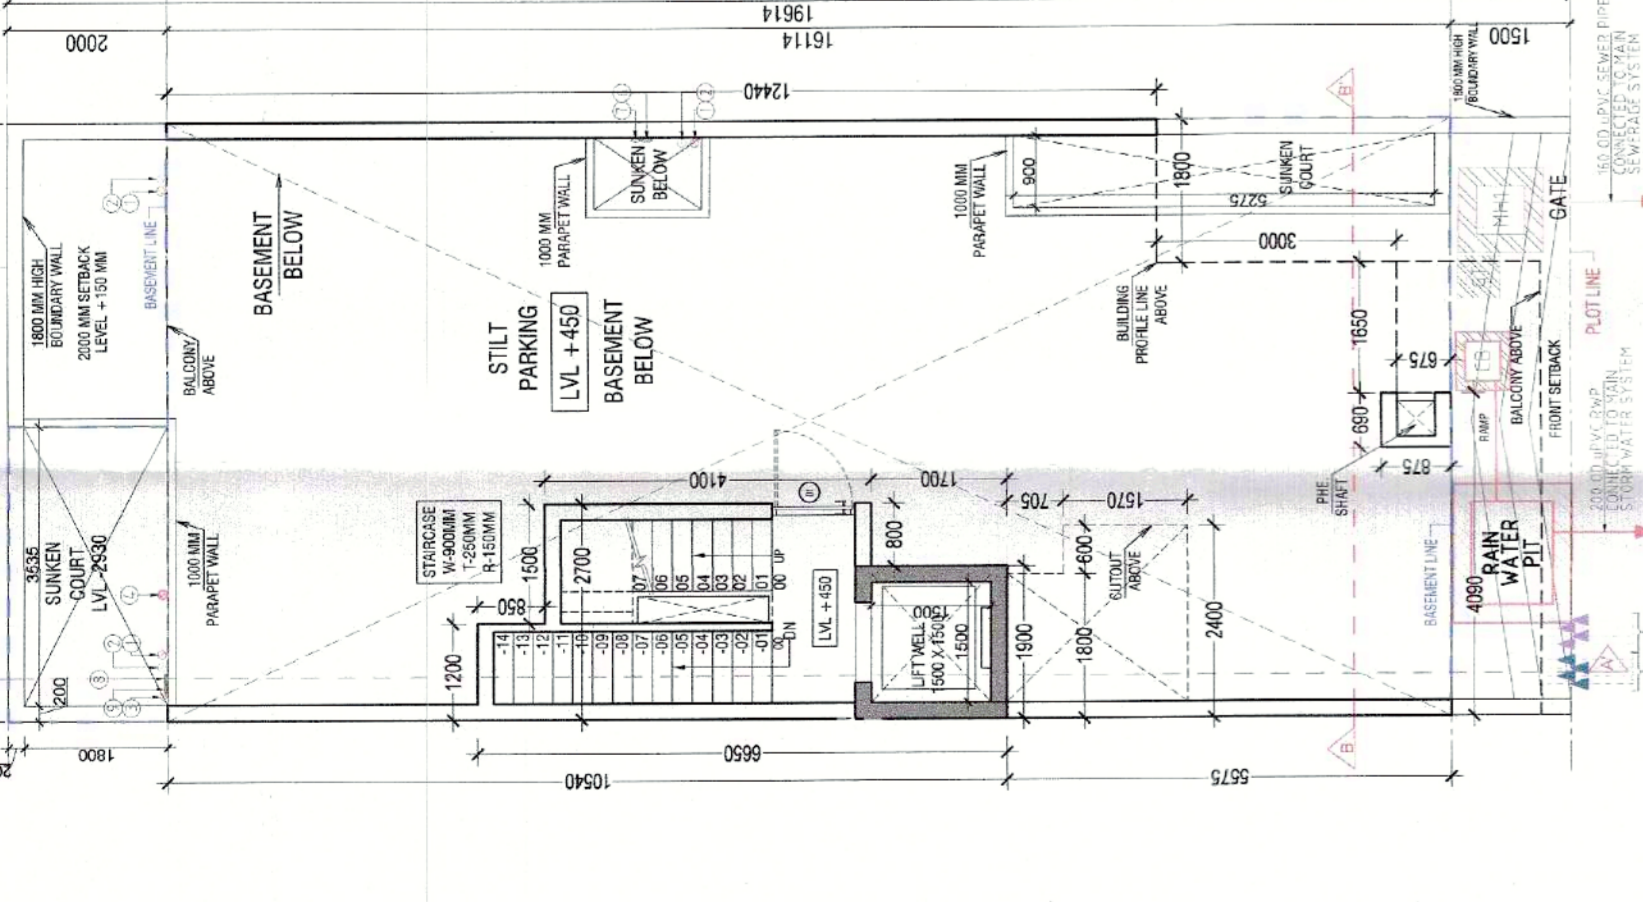


02) GROUND / STILL FLOOR PLAN  
+4450 LVL

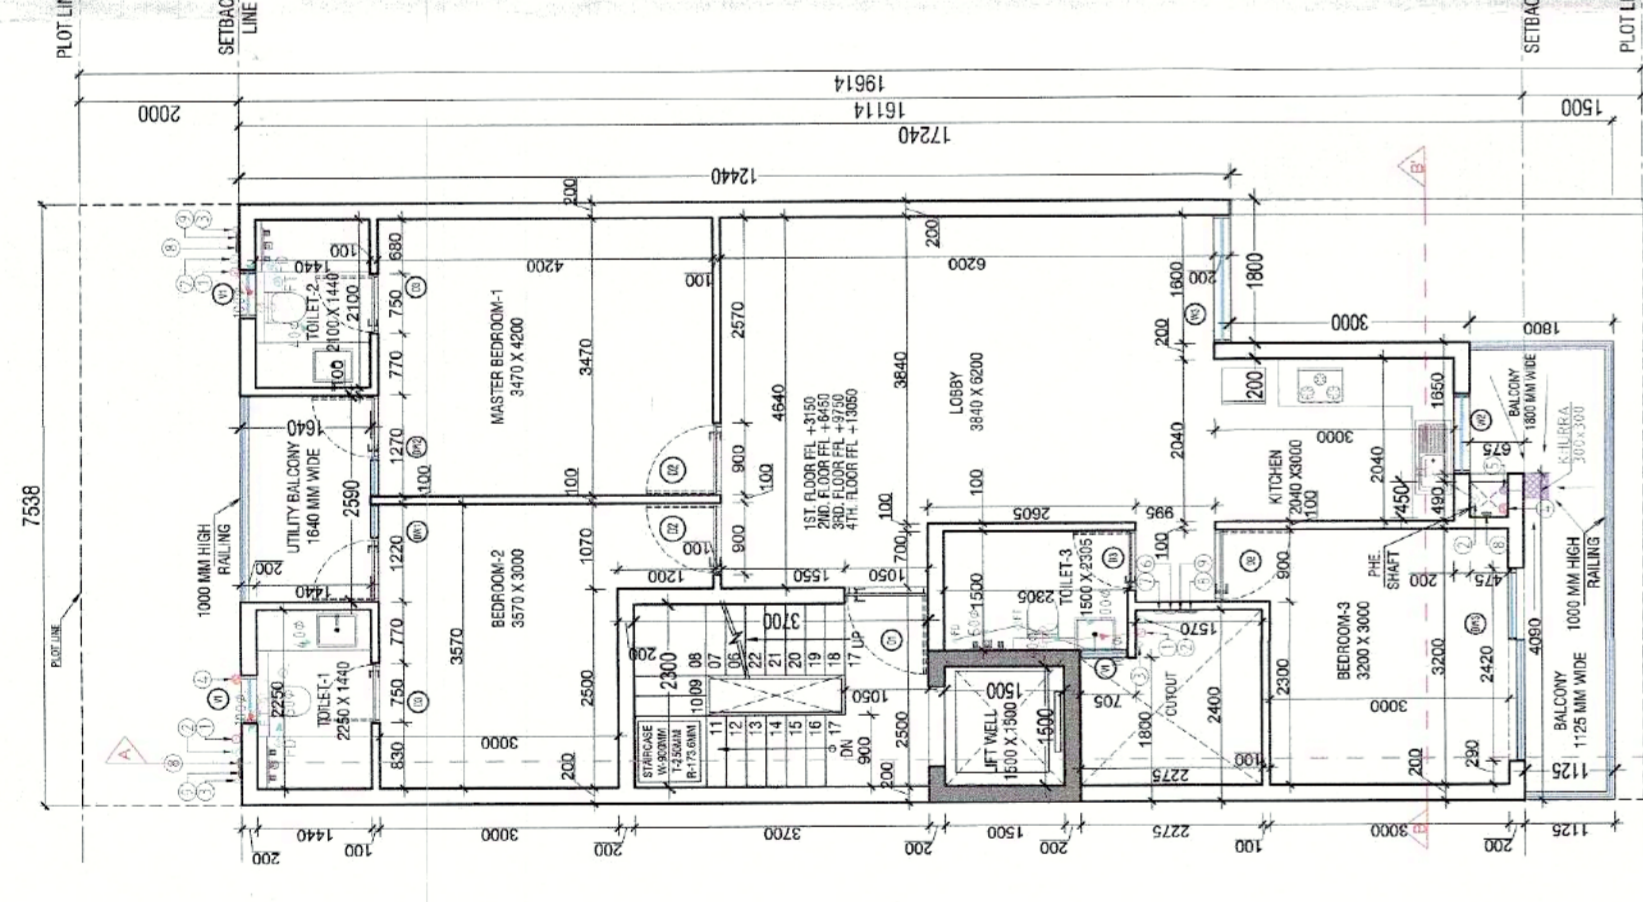


03) TYPICAL FLOOR PLAN  
1st, 2nd, 3rd & 4th floors

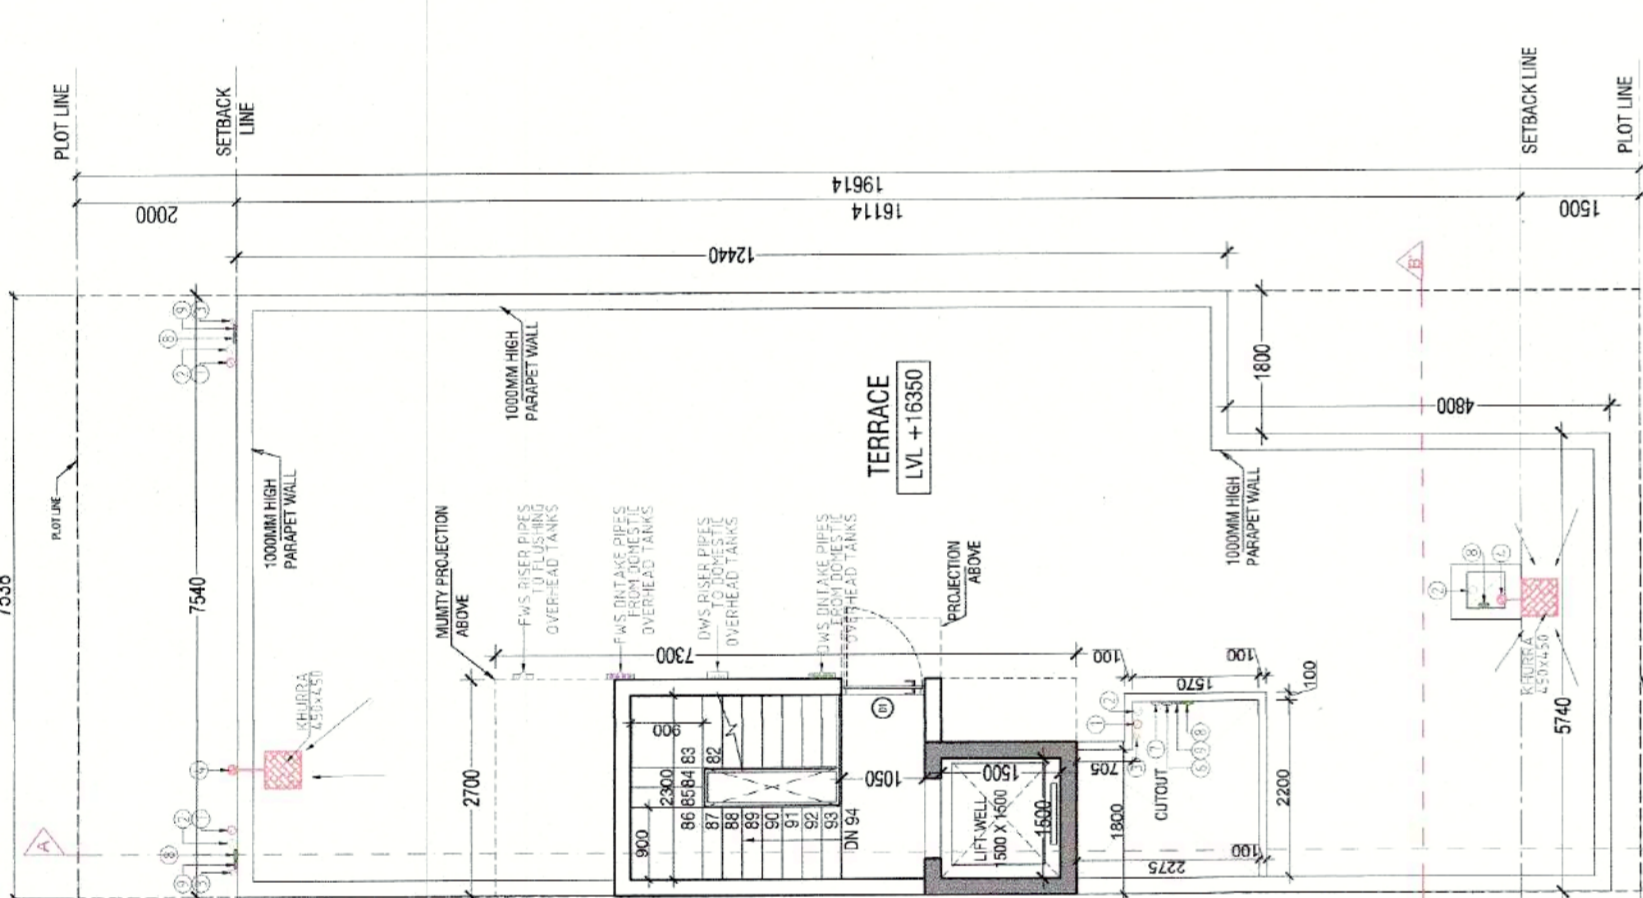


04) TERRACE PLAN  
+16350 LVL

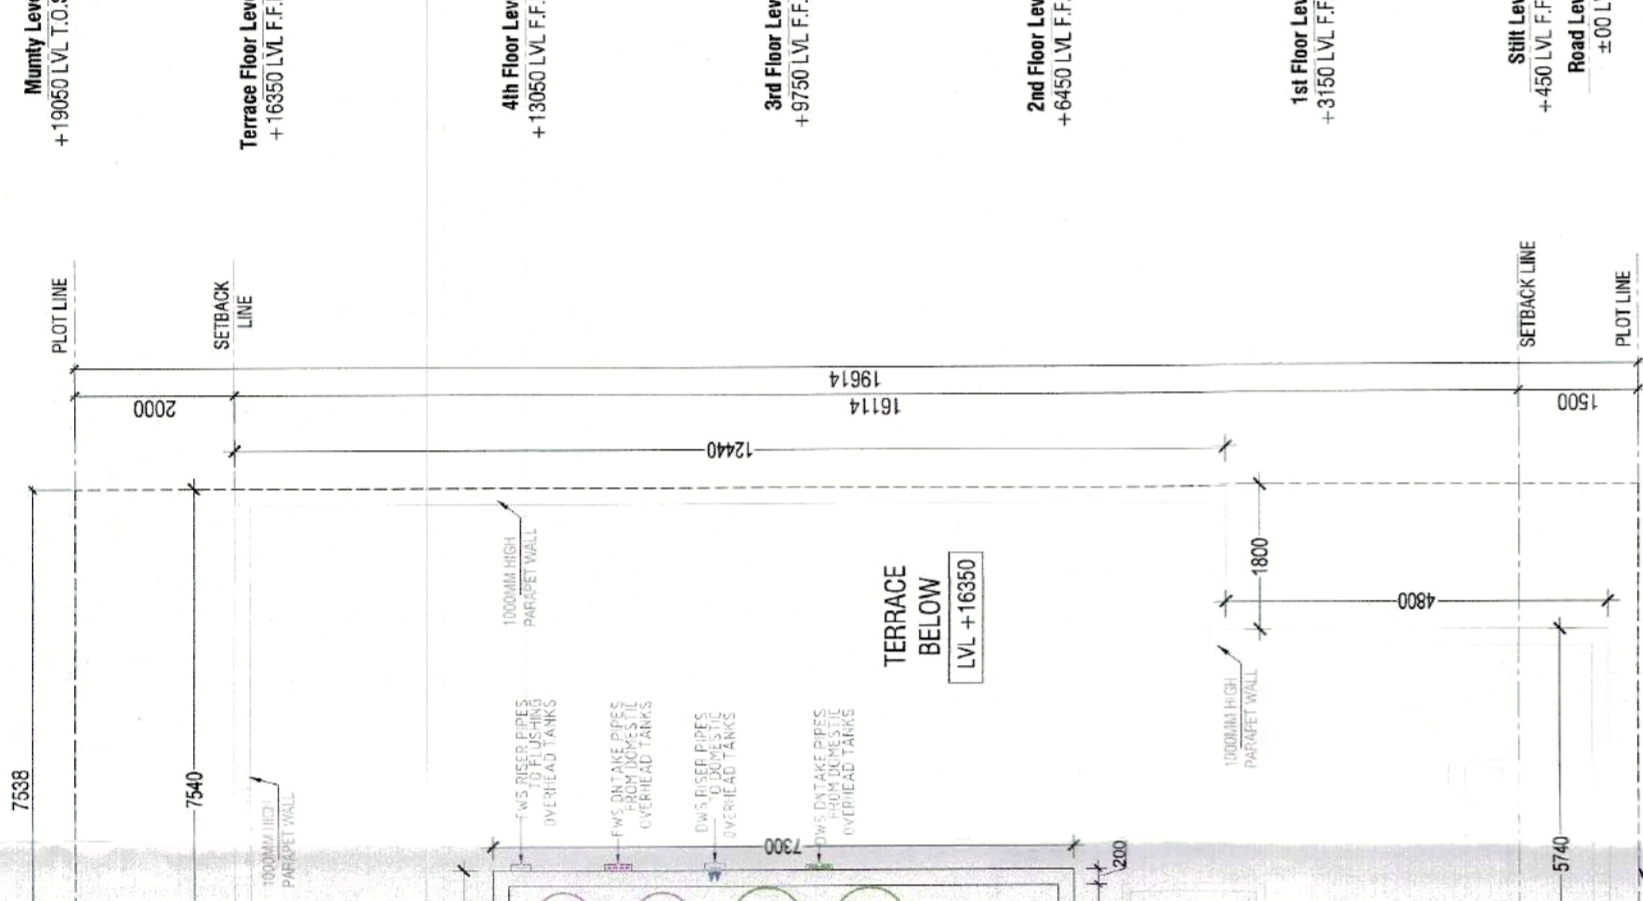


05) MUMITY PLAN  
+19050 LVL

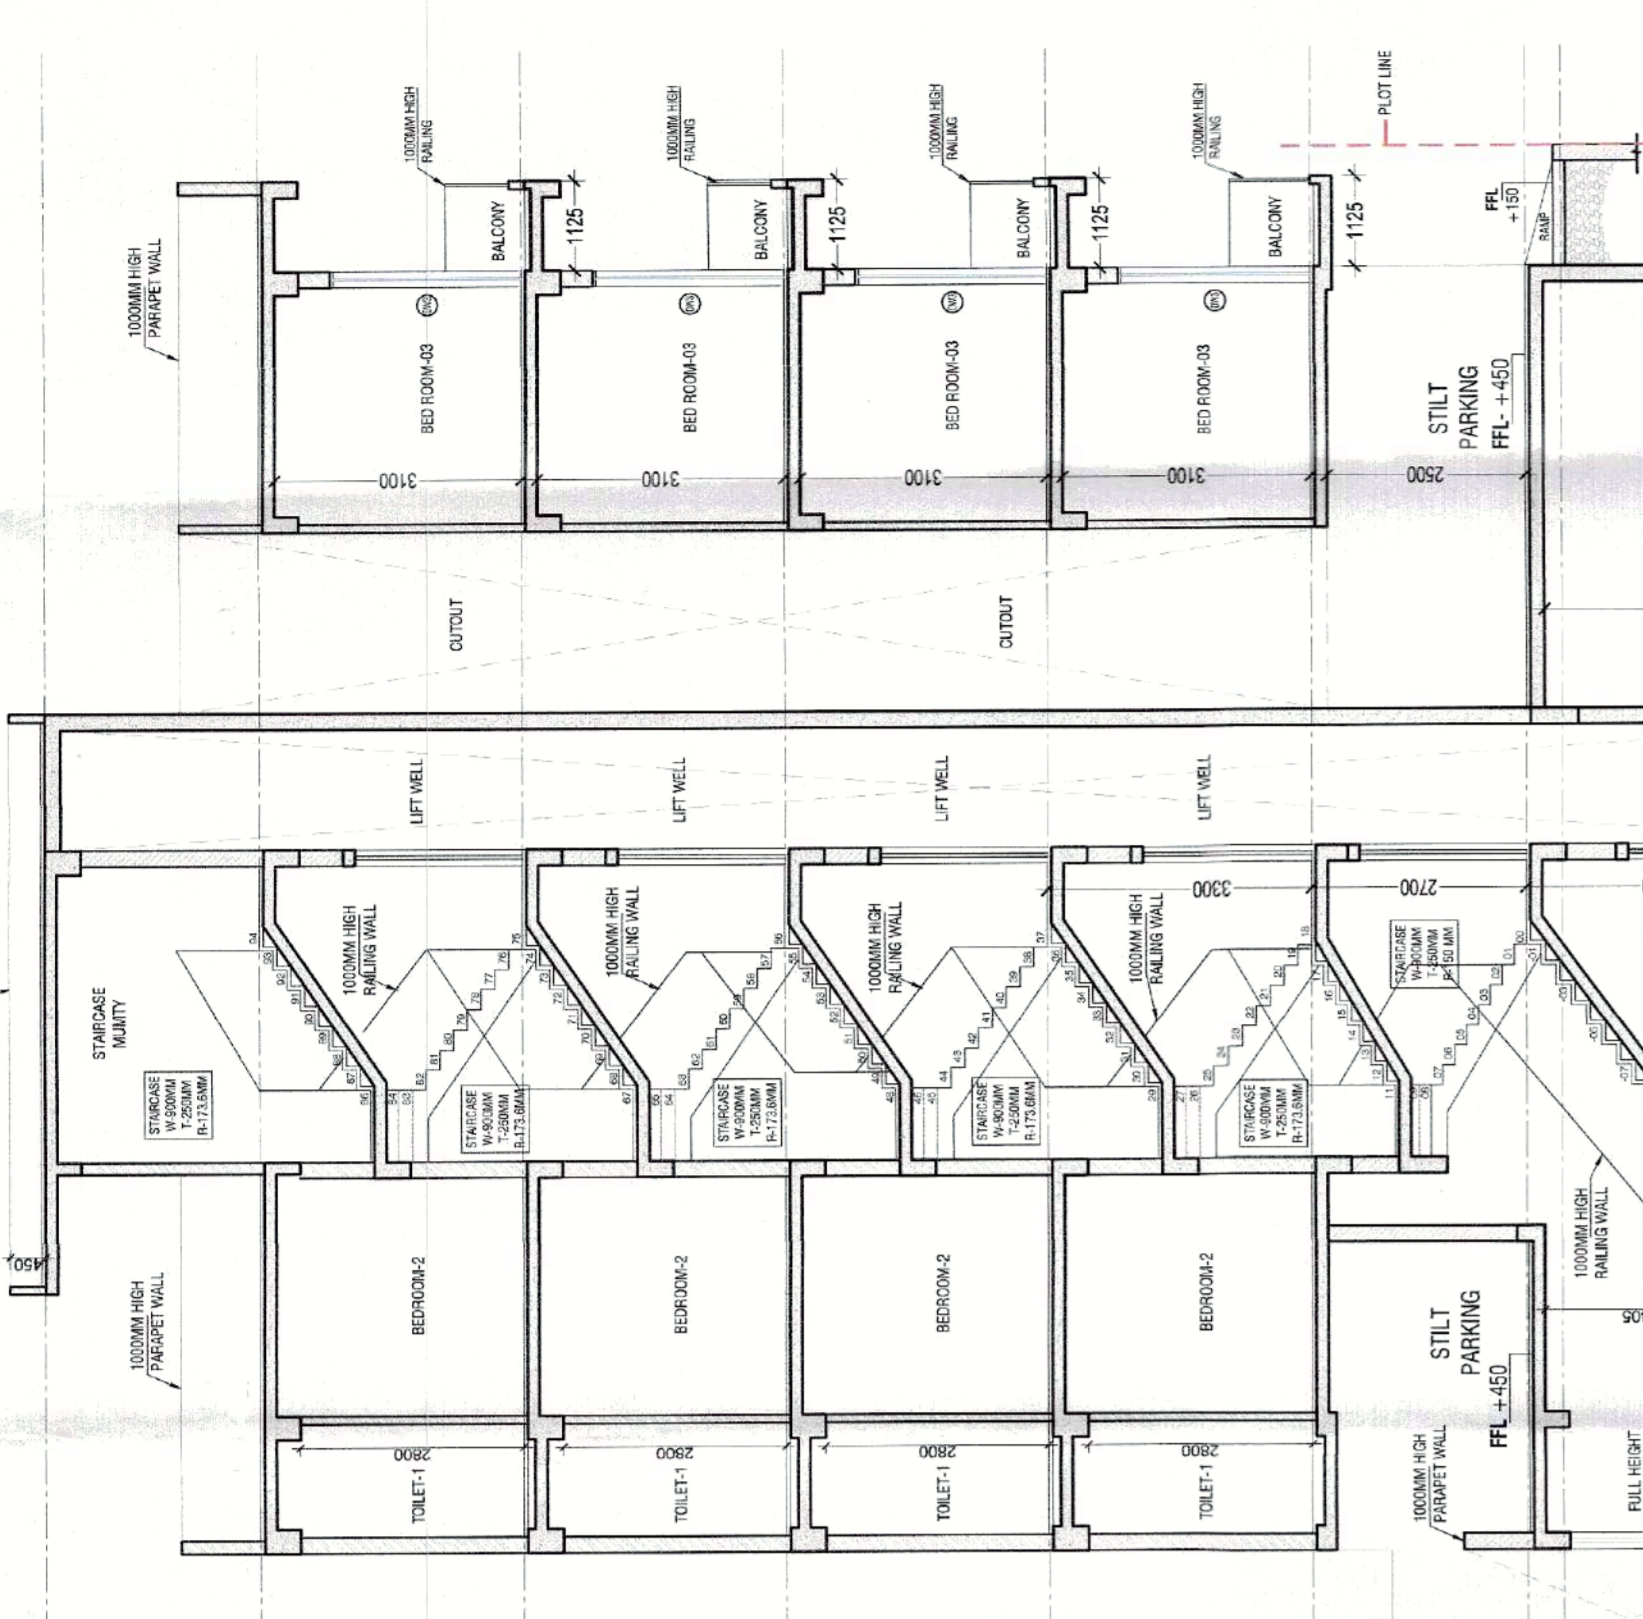


06) SECTION AA

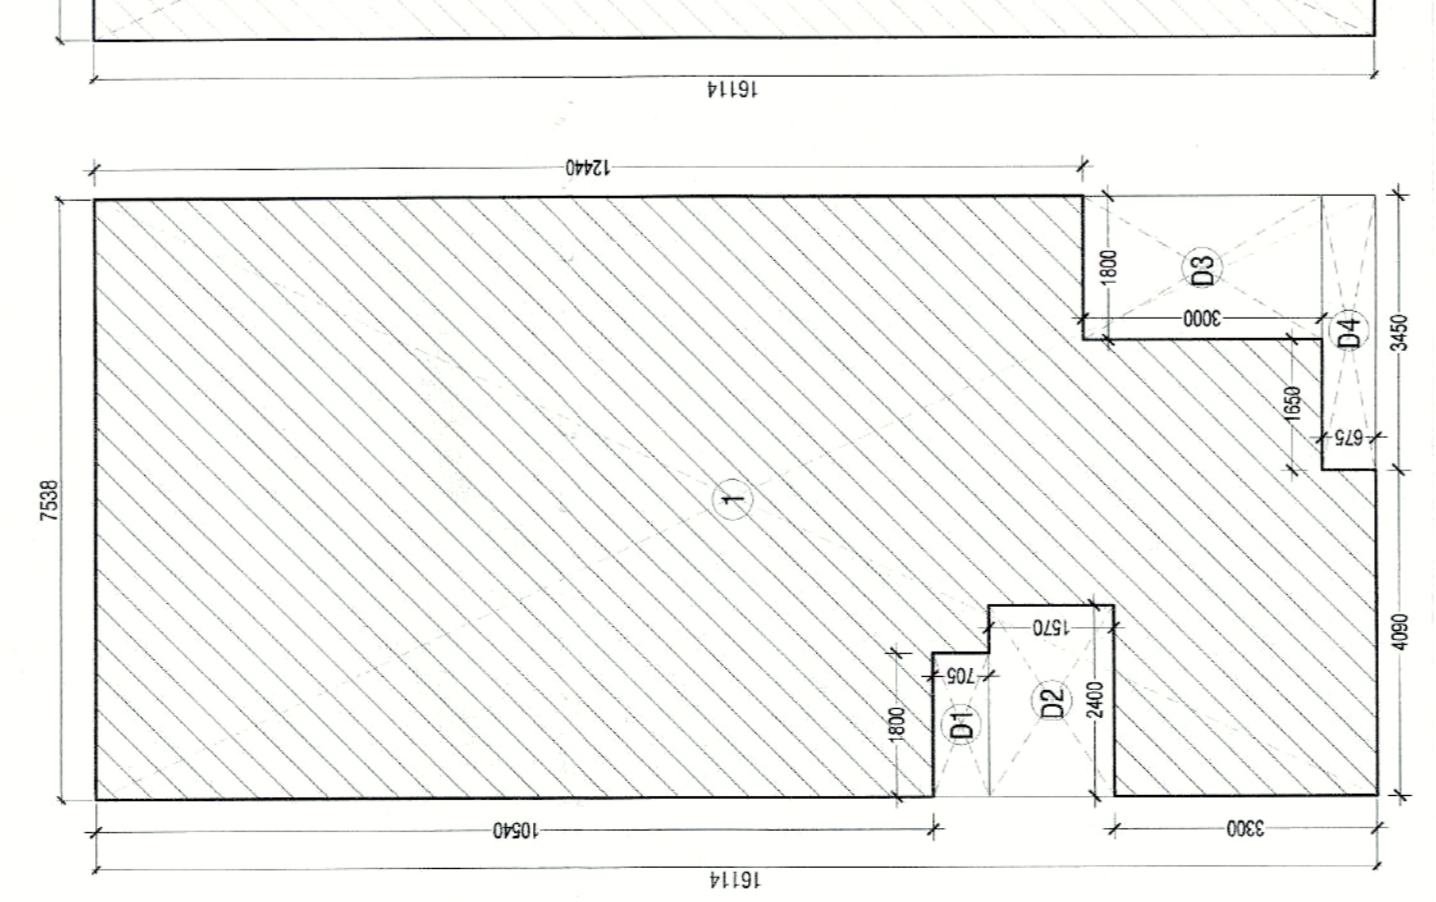


07) GROUND COVERAGE  
AREA DIAGRAM

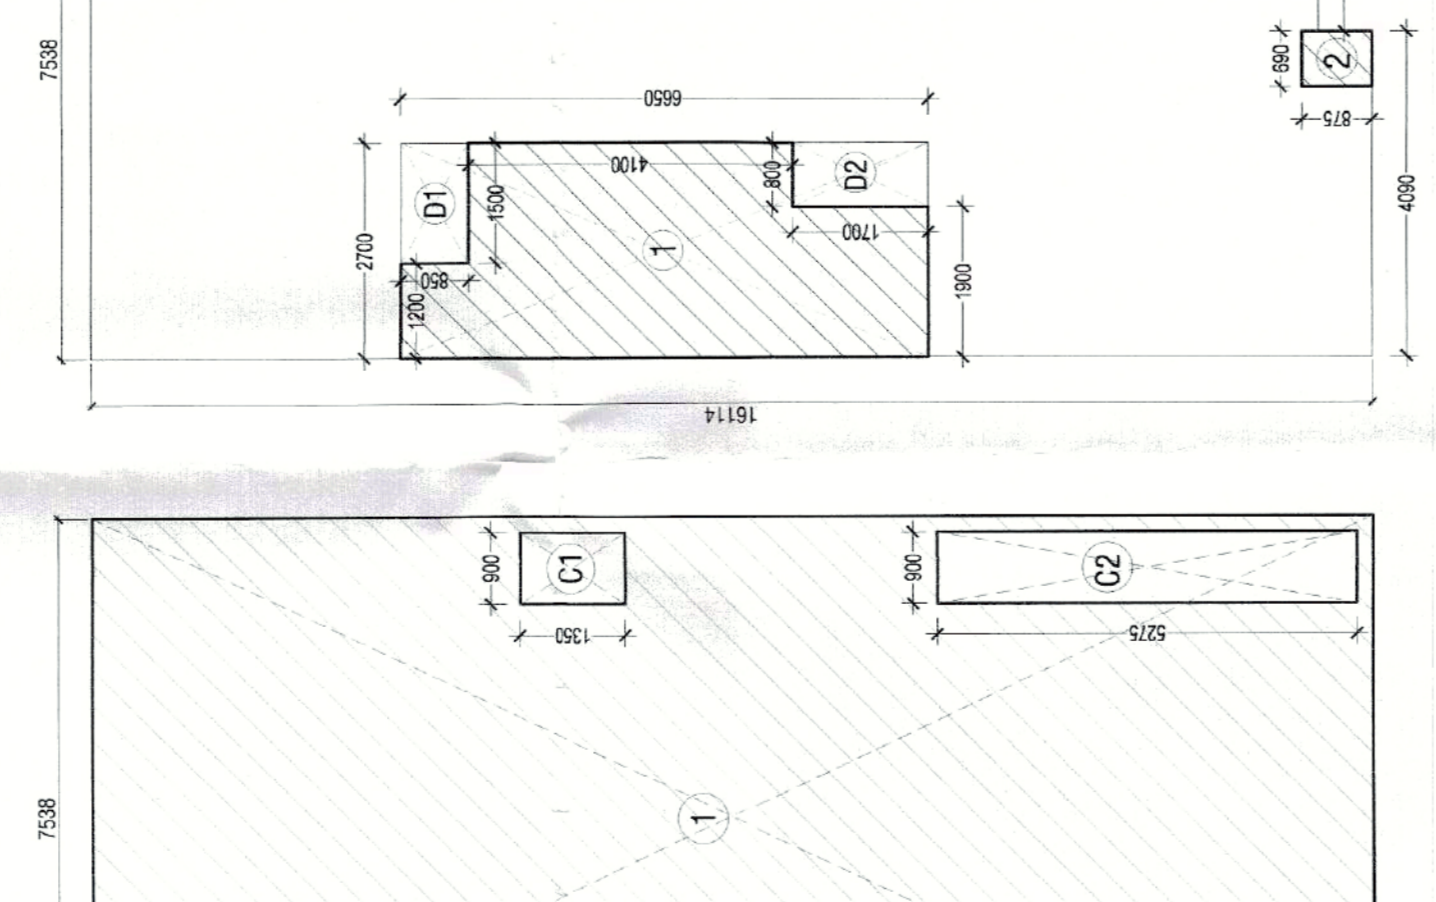


08) BASEMENT  
AREA DIAGRAM

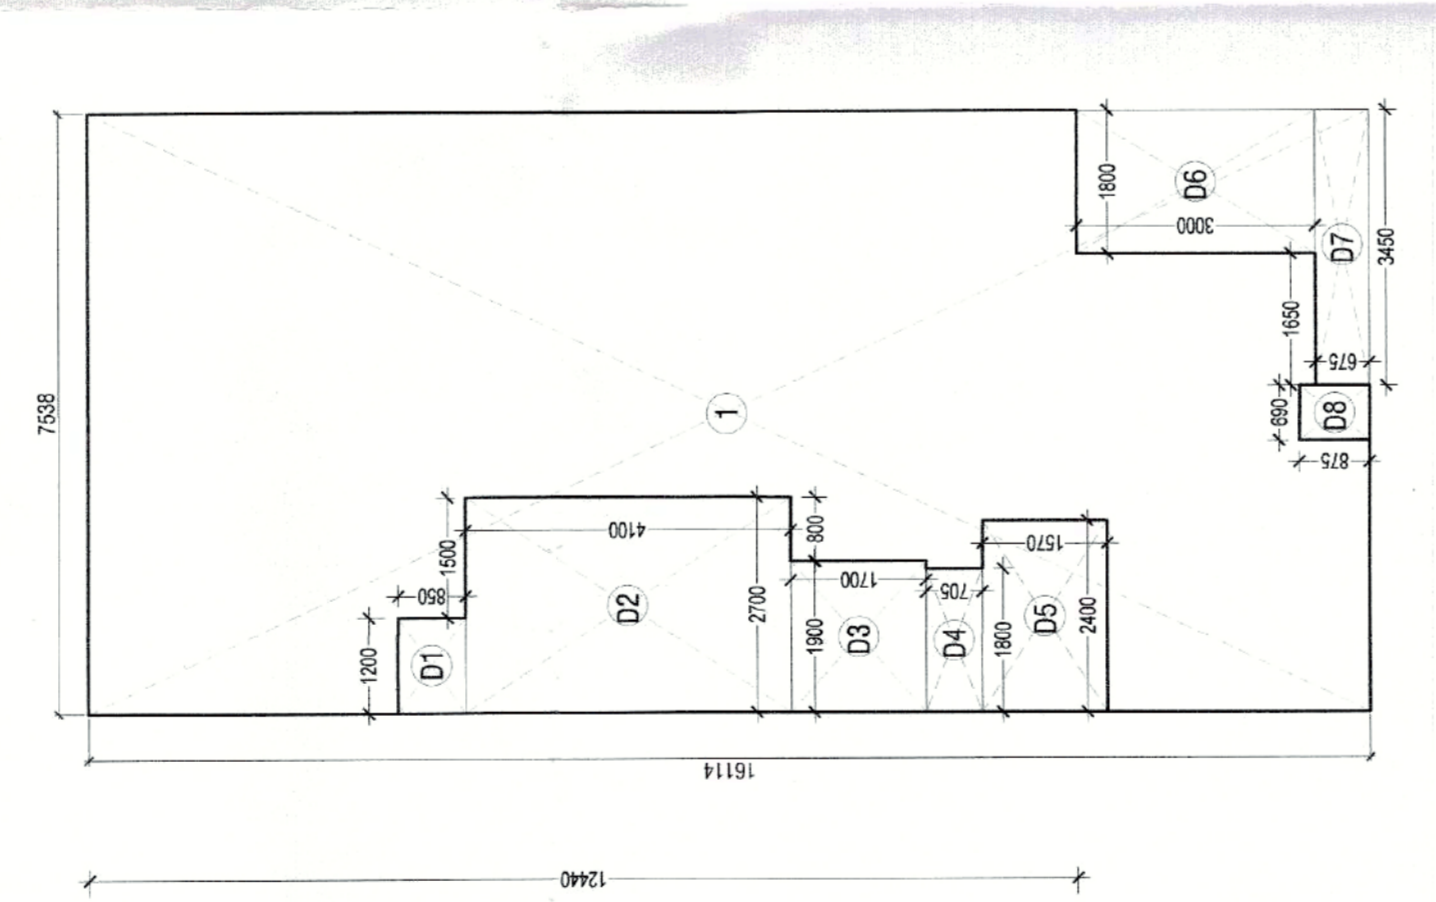

09) GROUND / STILL FLOOR  
AREA DIAGRAM

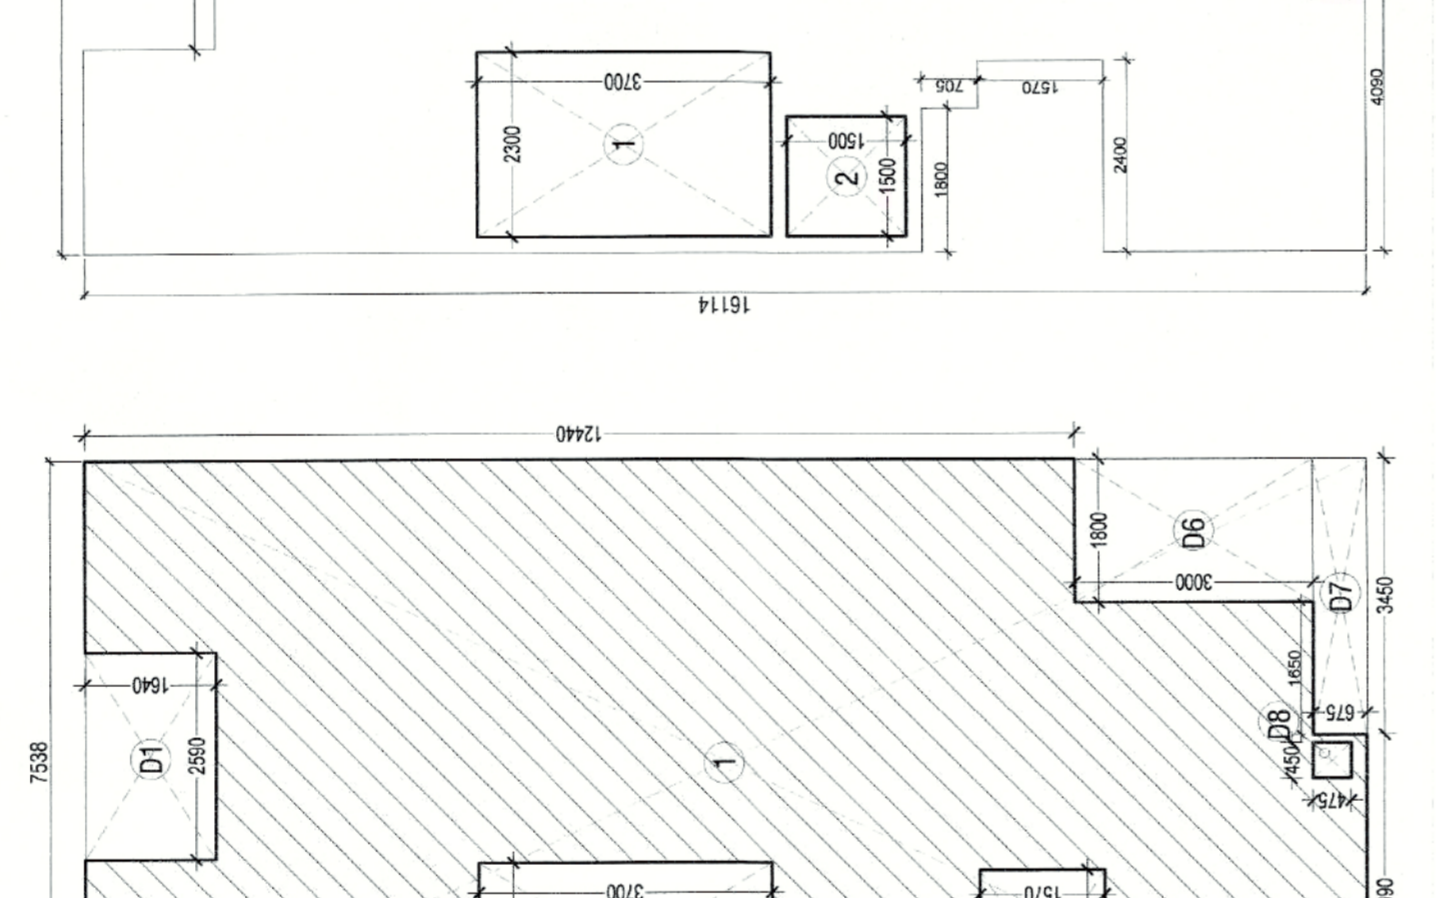

10) TYPICAL FLOOR NON FAR  
AREA DIAGRAM

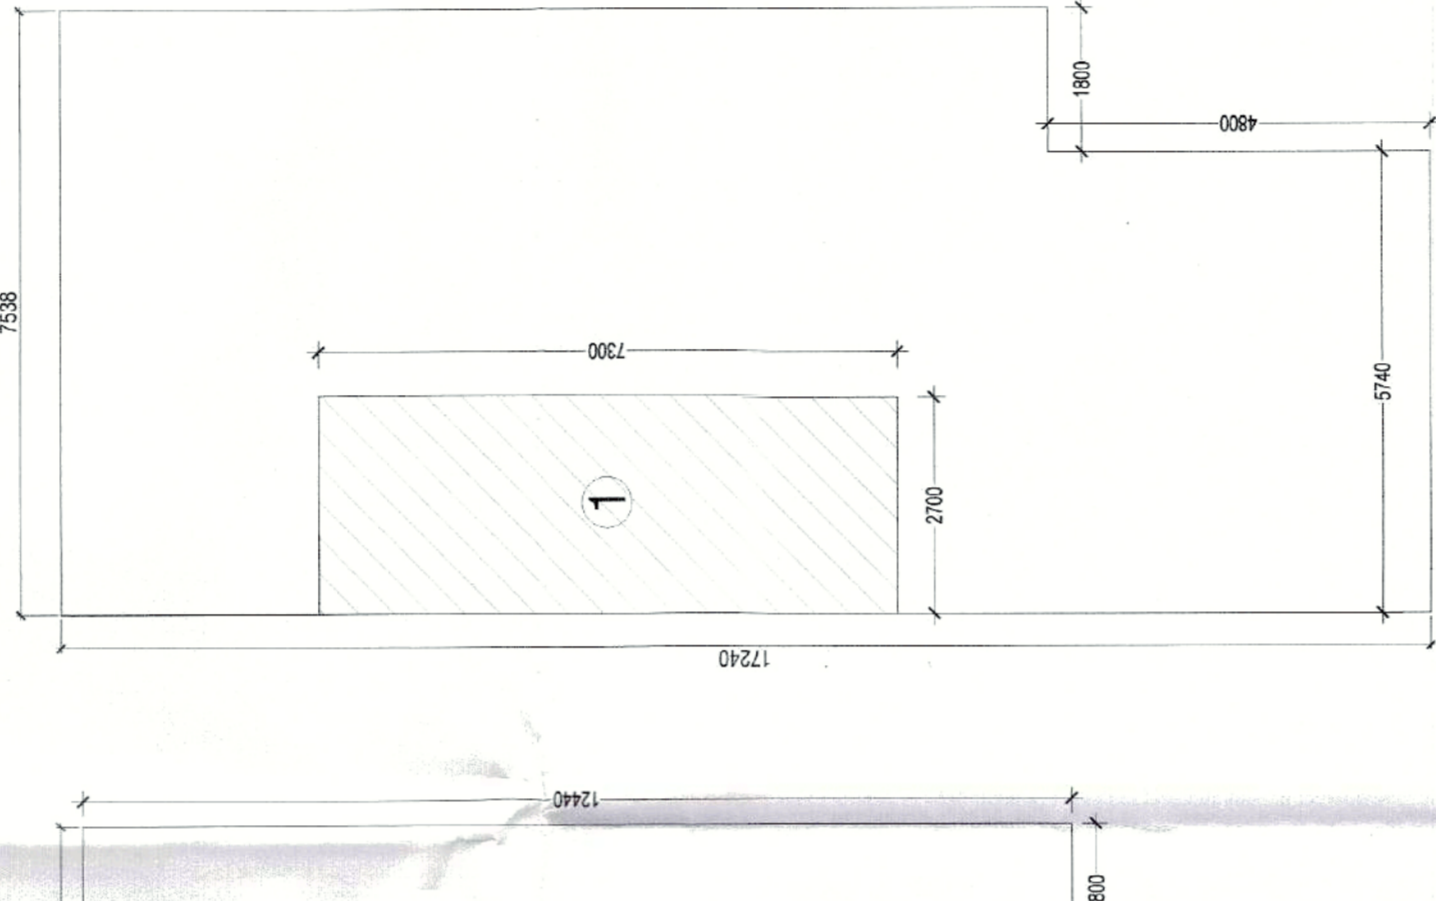

11) TERRACE & MUMITY  
AREA DIAGRAM

AREA DETAIL		FACTOR	SO.M.T.
TOTAL AREA OF PLOT	7538	X	12.614
PERMISSIBLE GROUND COVERAGE	75.00%	X	102.70
PERMISSIBLE F.A.R.	200.00%	X	1507.60
ADDITIONAL PURCHASABLE F.A.R.	64.00%	X	482.35
TOTAL PERMISSIBLE F.A.R.	264.00%	X	1989.95
PROPOSED F.A.R.	263.67%	X	1988.38
LAUNDRY F.A.R.	0.00%	X	0.00


