


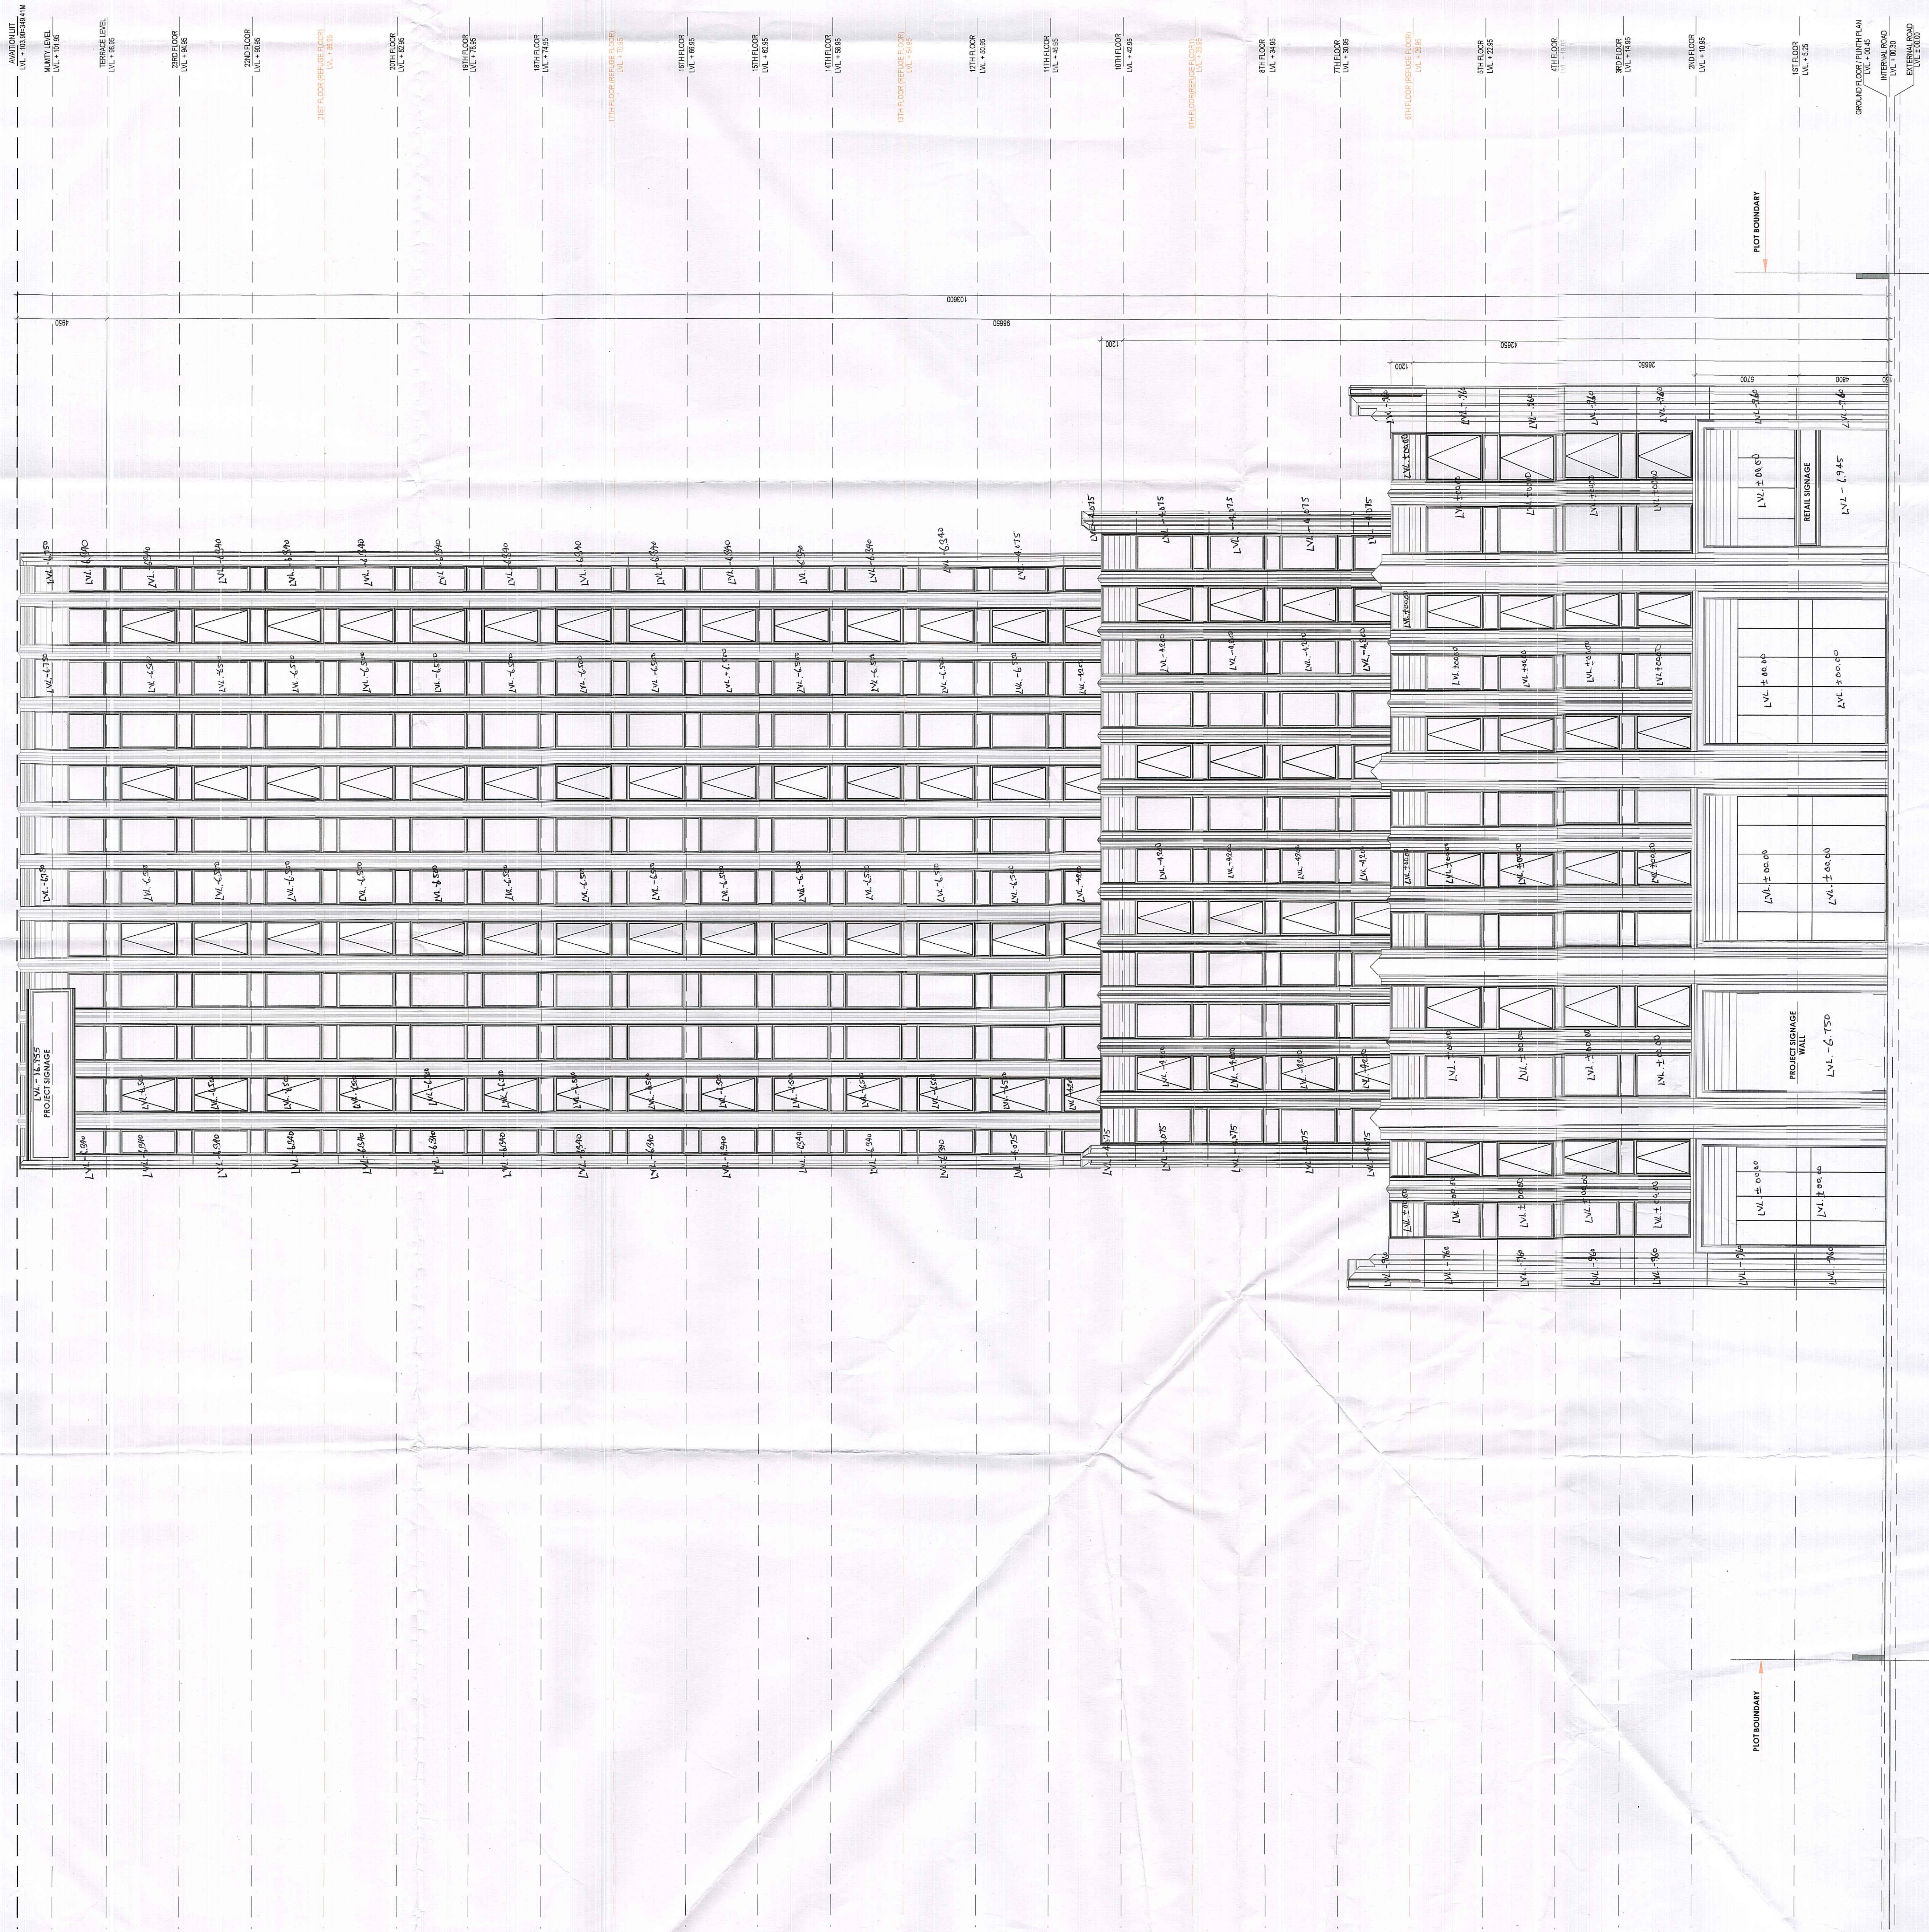

Note :-

ALL FLOOR MECHANICAL VENTILATED LIGHTED & 100% POWER BACKUP.
AIR CONDITIONING SYSTEM IS BEING PROVIDED
DG POWER BACKUP IS BEING PROVIDED.
TOILET ARE MECHANICAL VENTILATED.
ALL LIFTS SHALL HAVE POWER BACKUP.
ALL ELECTRICAL INSTALLATION SHALL BE AS
PER PROVISION OF RELEVANT CODE
FIRE/FIGHTING/SAFETY PROVISIONS WILL BE
AS PER RELEVANT CODE PROVISIONS.
BASEMENT AREA SHALL HAVE MECHANICALLY
VENTILATED AS PER RELEVANT CODE.
ALL TOILETS ARE VENTILATED AS PER
HARYANA BUILDING CODE 2017.
BUILDINGS HAS AUTOMATIC SPRINKLER
SYSTEM WHEREVER REQUIRED BY RELEVANT
CODE. BUILDING WILL BE DESIGNED
(STRUCTURES) AS PER RELEVANT
I.S CODES FOR EARTHQUAKE RESISTANCE.
SOLAR PANELS OF REQUIRED CAPACITY SHALL
BE PROVIDED AS PER HARE DA/ZONING
NORMS.
ALL HANDICAP RAMP'S WITH RAILING.
ALL FIRE FIGHTING INSTALLATIONS SHALL BE
AS PER PROVISION OF RELEVANT CODE.
THE RAINWATER HARVESTING SYSTEM SHALL
BE PROVIDED AS PER CENTRAL GROUND
WATER AUTHORITY NORMS.

PROJECT:

PROPOSED BUILDING PLAN OF COMMERCIAL
COMPLEX SITE AREA 1.196 ACRES
(4843.03 SQM) IN SECTOR 28, GURUGRAM

SANCTIONED

Vide Memo No.....Dated.....25/3/26

OWNER'S

ACQUISITIVE INFRADEVELOPERS PVT. LTD.
WITH LODHA DEVELOPERS LIMITED

OWNER'S
& SIGNATURE

For ACQUISITIVE INFRADEVELOPERS PVT. LTD.

ARCHITECT'S SEAL
& SIGNATURE

MAY.-2026

Drawing Title: -

ELEVATION 01

EL-01

ELEVATION 01