



Note:-


1. BUILDING HAS AUTOMATIC SPRINKLER SYSTEM WHEREVER REQUIRED BY NBC
2. BUILDING WILL BE DESIGNED AS STRUCTURES AS PER RELEVANT IS CODES FOR EARTH QUAKE RESISTANCE.
3. WC SHALL BE MECHANICALLY LIGHT & VENTILATED WHEREVER REQUIRED.
4. BACK TO BACK PARKING FOR SINGLE UNIT OWNER ONLY.

Note:-


"We hereby undertake to pay EESDC for 33KV PPS @ Rs. 31 Lacs per PVA as per notification dated 27th Sept 2023 regulation no. HREC/347/2019/2nd Amendment/2023"




DATE: 11/11/2024

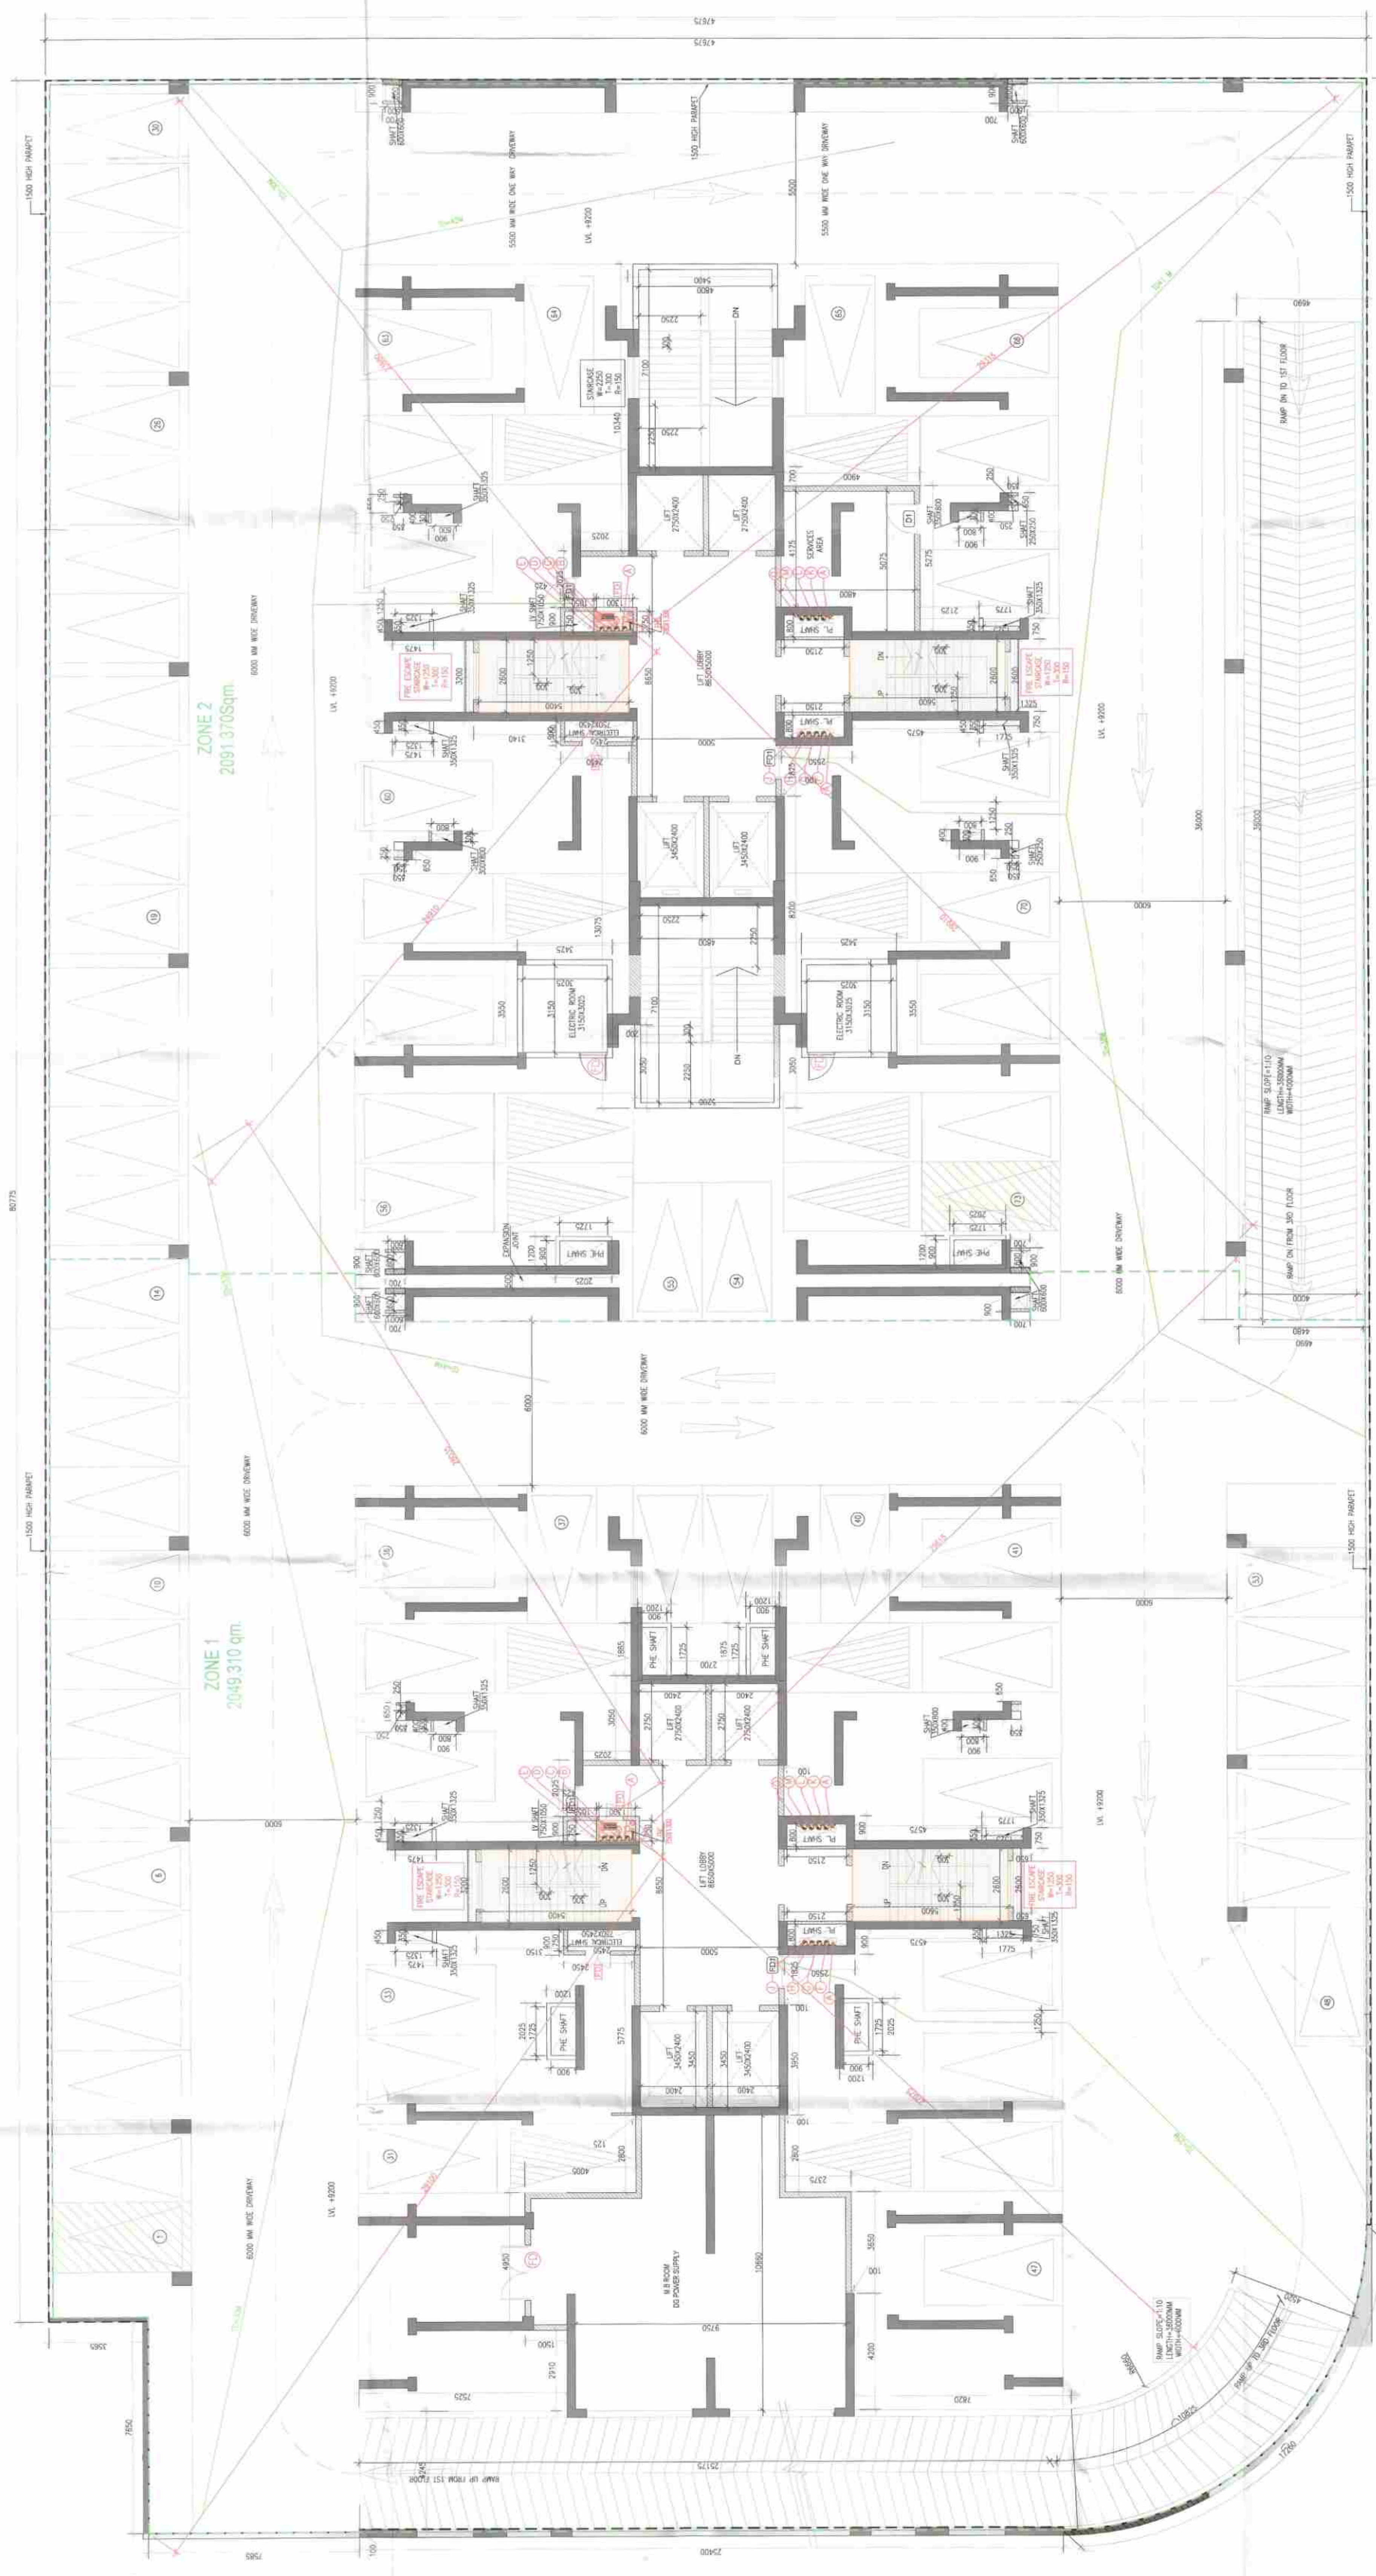

**DOOR WINDOW SCHEDULE**

NO.	GROUND FLOOR	GROUND FLOOR	SIIL
D1	1200	2400	300
D2	900	2100	300
D3	750	2100	300
D4	750	2400	300
D5	1000	2400	300
GD1	1500	2400	300
GD2	1200	2400	300
GD3	900	2130	300
GD4	1800	2400	300
WS1	2000	2400	300
WS2	3000	2400	300
FD1	1200	2400	300
FD2	1500	2100	300
FD3	1200	1800	300
FD4	1200	2100	300
W1	1500	900	1200
W2	1800	1800	600
V1	750	900	1200
V2	800	2100	300
V3	800	1200	1200

PODIUM 2ND FLOOR PLAN  
 LVL +9.200  
 NO. OF CAR PARKING =73

PROJECT:  
 PROPOSED BUILDING PLAN FOR MIX LAND USE COLONY (99.00% RESIDENTIAL COMPONENT + 1.00% COMMERCIAL COMPONENT) UNDER TOD POLICY DATED 09.02.2016 FOR AN AREA MEASURING 4.00 ACRES (LICENCE NO. 141 OF 2024 DATED 11.11.2024 IN SECTOR 88-A, GURUGRAM BEING DEVELOPED BY DEVASVA DEVELOPERS PVT. LTD. (Licence No. 266A/2017/2018/2019/4104/410