



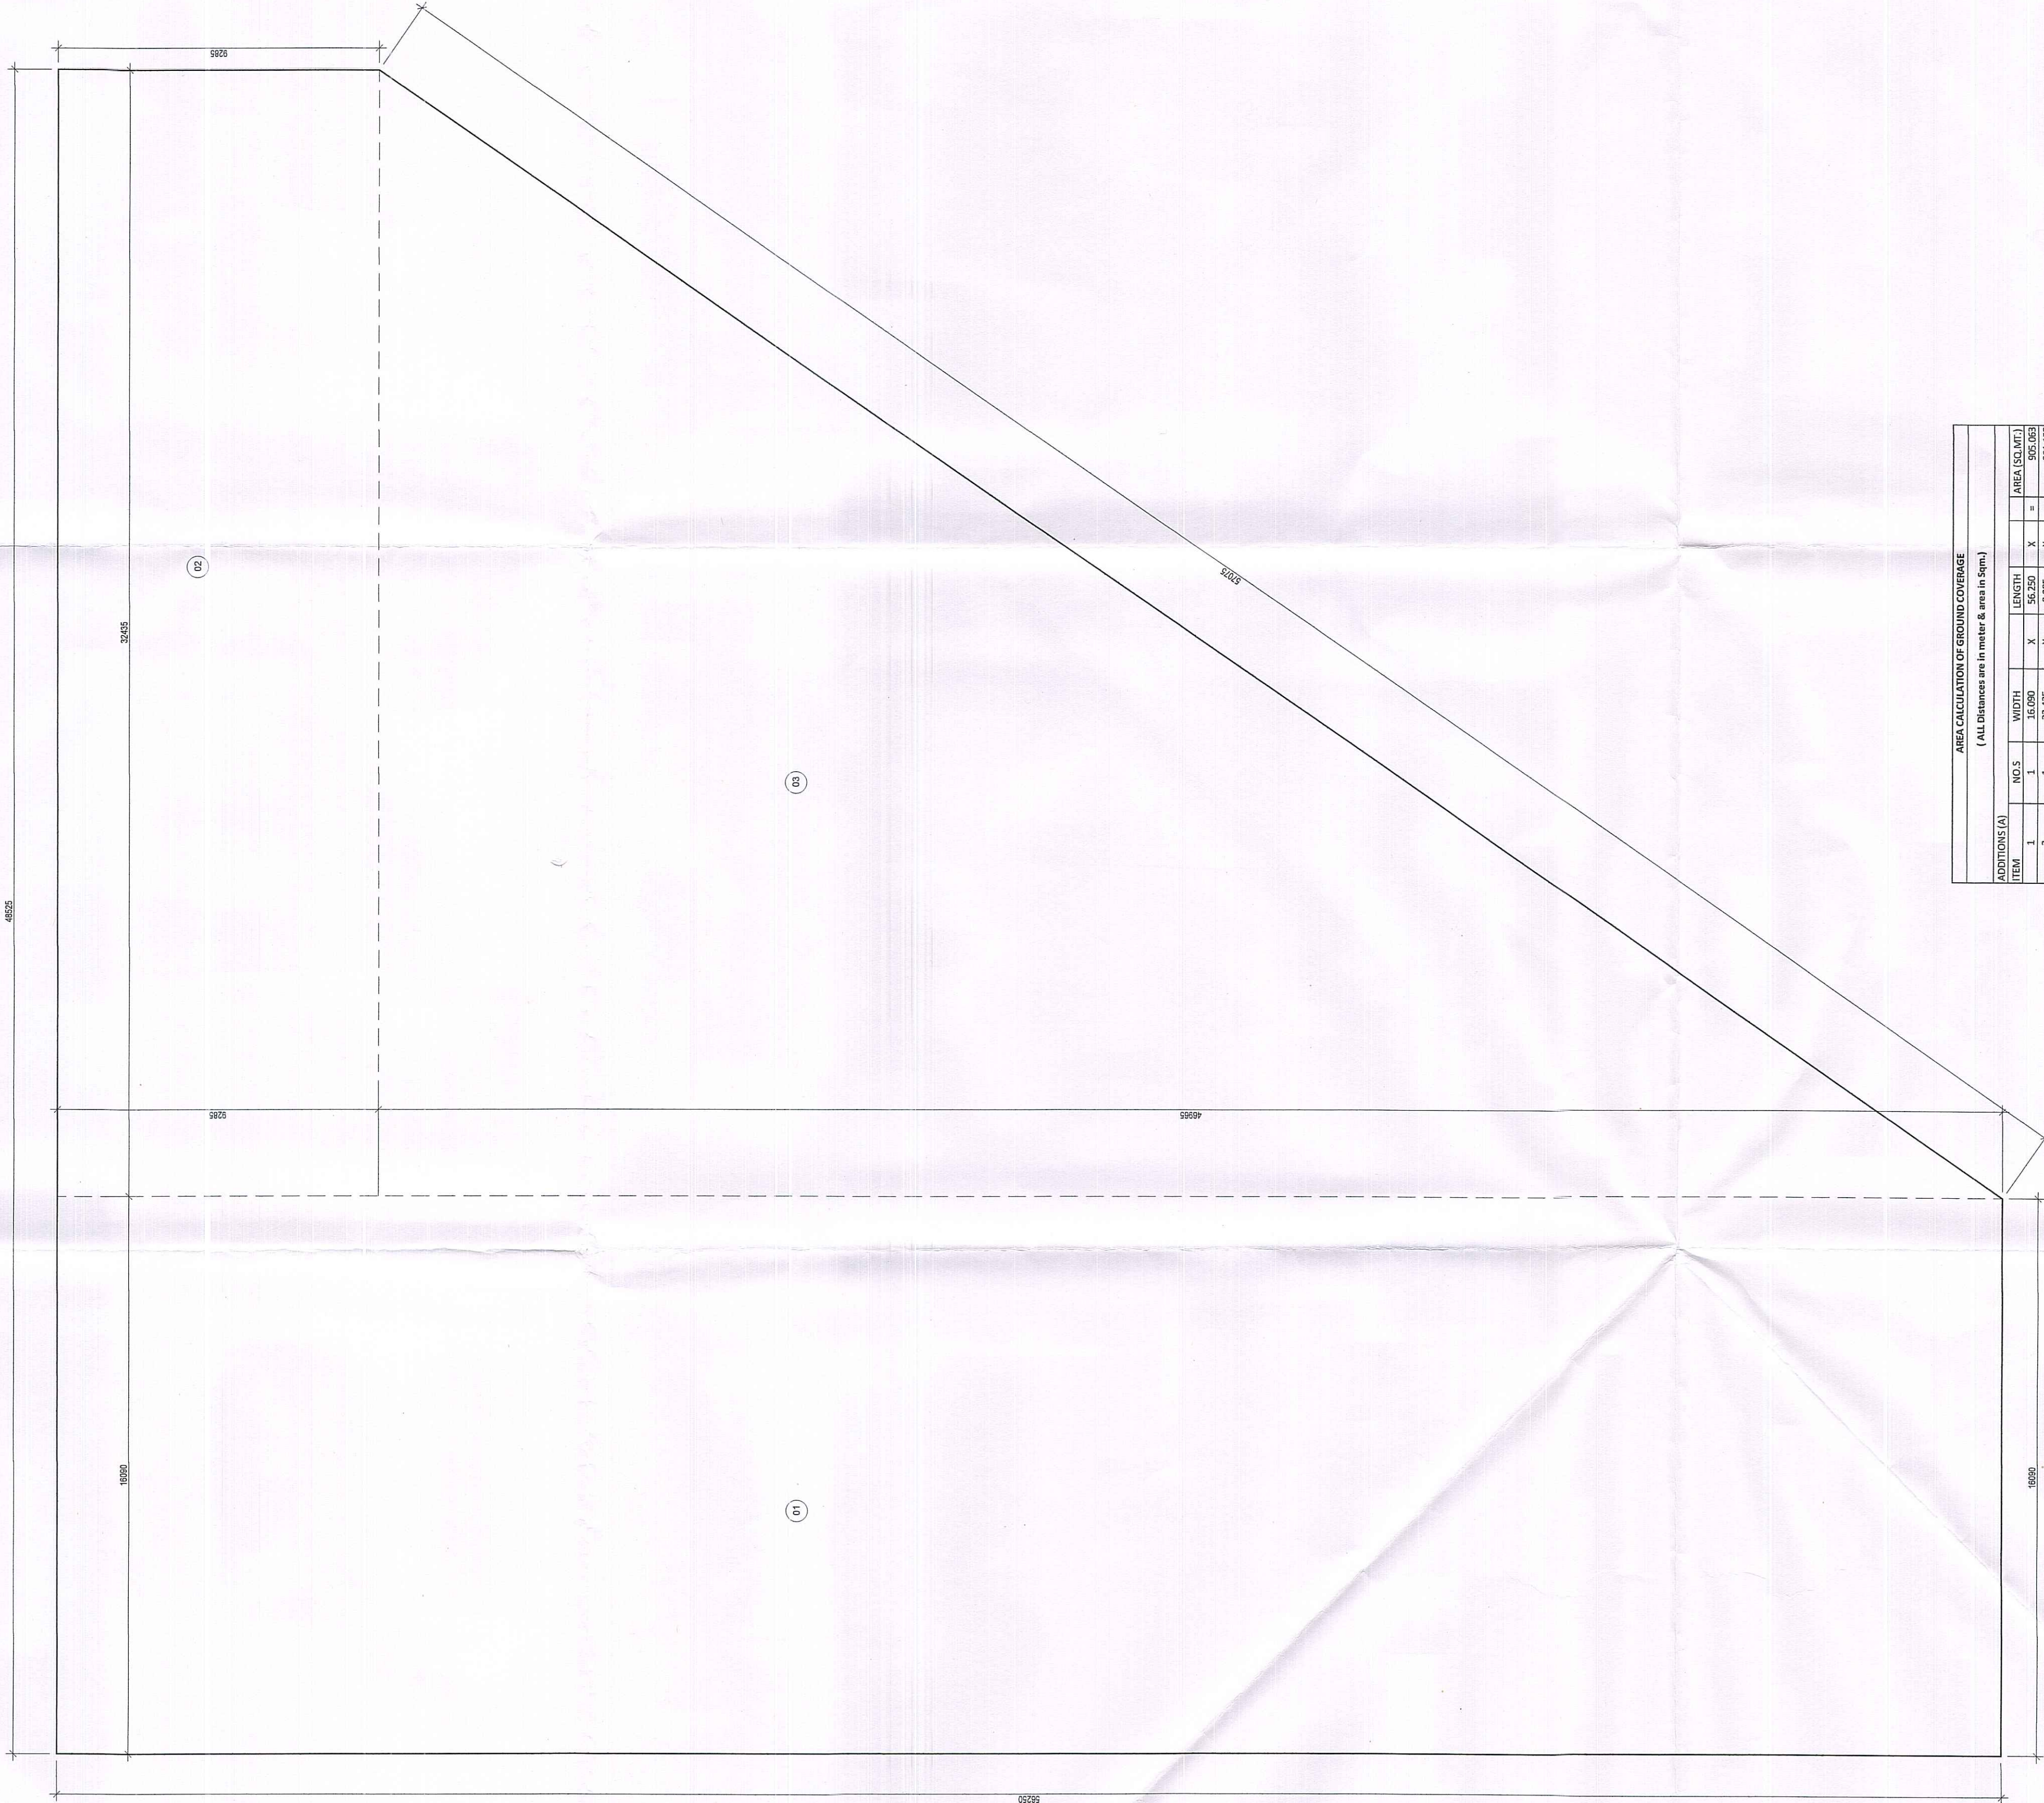

AREA CALCULATION OF
GROUND COVERAGE

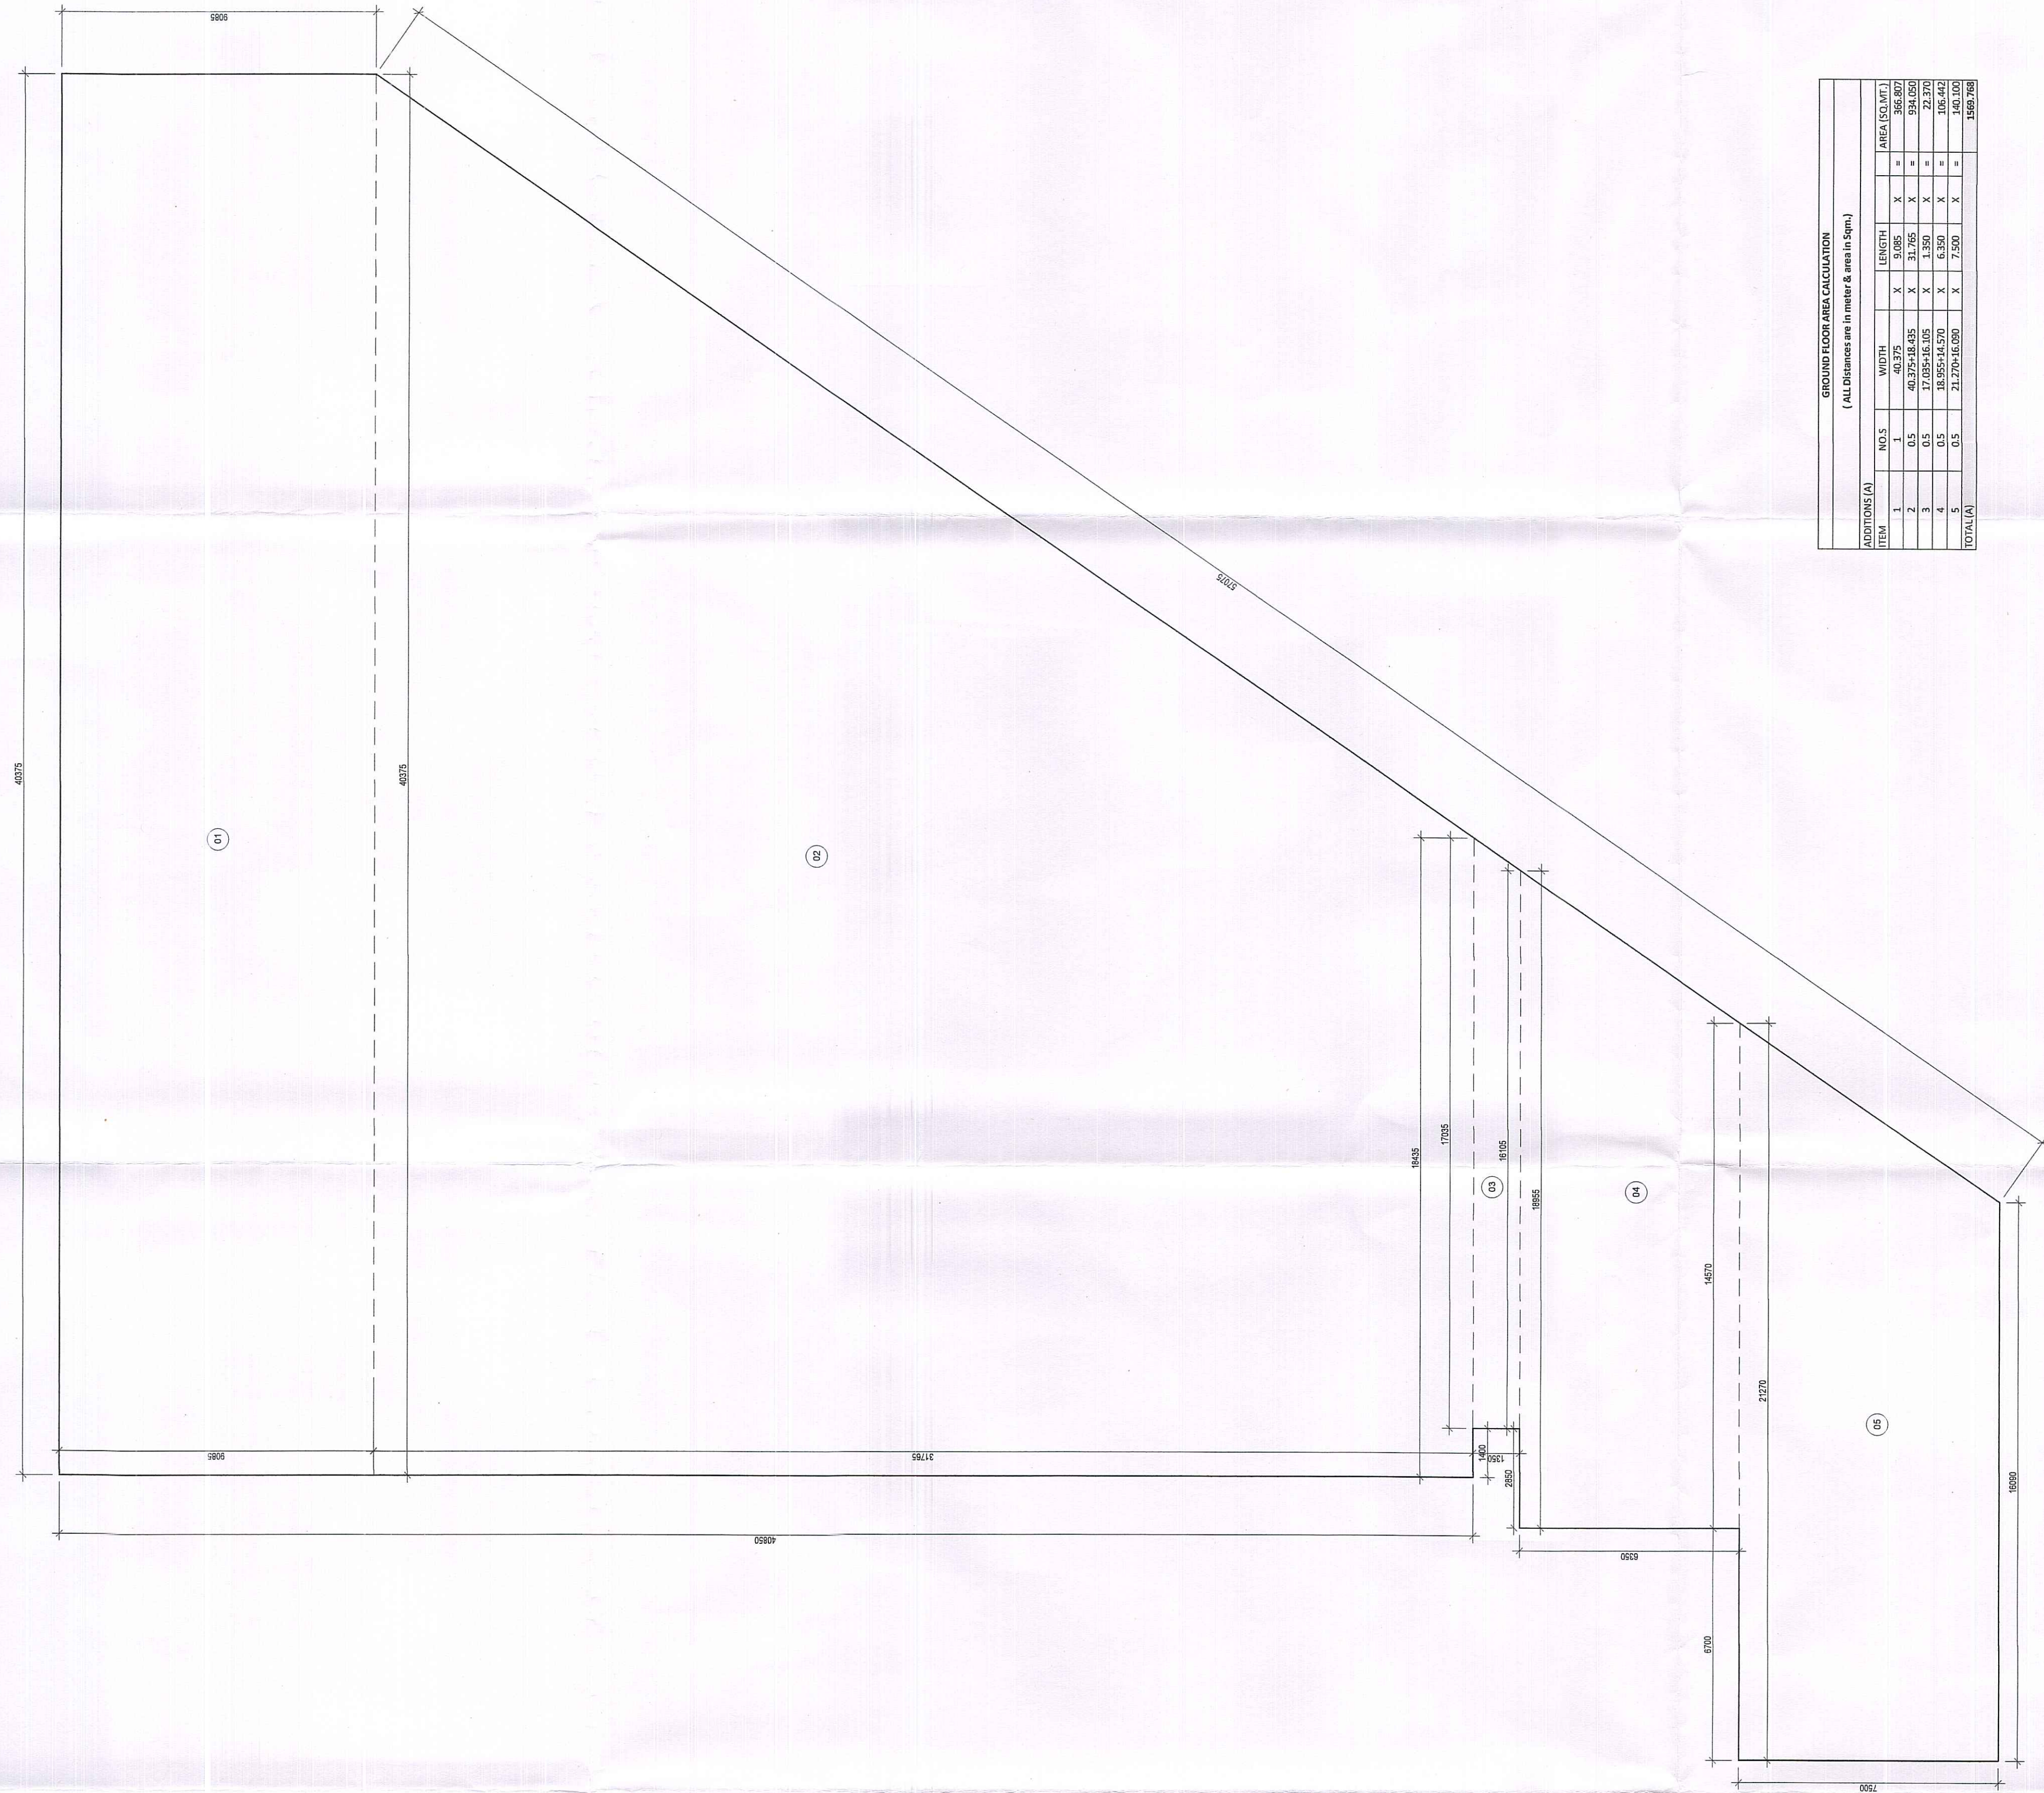

AREA CALCULATION OF
GROUND FLOOR

Note :-

ALL FLOOR MECHANICAL VENTILATED
LIGHTED & 100% POWER BACKUP.
AIR CONDITIONING SYSTEM IS BEING PROVIDED.
DG POWER BACKUP IS BEING PROVIDED.
TOILET ARE MECHANICAL VENTILATED.
ALL LIFTS SHALL HAVE POWER BACK-UP.
ALL ELECTRICAL INSTALLATION SHALL BE AS
PER PROVISION OF RELEVANT CODE.
FIRE FIGHTING SAFETY PROVISIONS WILL BE
AS PER RELEVANT CODE PROVISIONS.
BASEMENT AREA SHALL HAVE MECHANICALLY
VENTILATED & POWERED SYSTEM CODE.
ALL TOILETS ARE VENTILATED AS PER
HARYANA BUILDING CODE 2017.
BUILDINGS HAS AUTOMATIC SPRINKLER
SYSTEM WHEREVER REQUIRED BY RELEVANT
CODE. BUILDING WILL BE DESIGNED
(STRUCTURES) / AS PER RELEVANT
I.S. CODES FOR EARTHQUAKE RESISTANCE.
SOLAR PANELS OF REQUIRED CAPACITY SHALL
BE PROVIDED AS PER HARE DAZONING
NORMS.
ALL HANDICAP RAMP WITH RAILING.
ALL STAIRS SHALL BE AS PER RELEVANT
CODE.
THE RAINWATER HARVESTING SYSTEM SHALL
BE PROVIDED AS PER CENTRAL GROUND
WATER AUTHORITY NORMS.

PROJECT:

PROPOSED BUILDING PLAN OF COMMERCIAL
COMPLEX SITE AREA 1.96 ACRES
(#463.03 SQM) IN SECTOR 26, GURUGRAM

GROUND FLOOR AREA CALCULATION					
(All dimensions are in meter & area in Sqm)					

OWNER'S
ACQUISITIVE INFRADEVELOPERS PVT. LTD.
WITH LODHA DEVELOPERS LIMITED.

OWNER'S SEAL
& SIGNATURE

Sanctioned
Valid Name No. Date: 26/05/2026

For Acquisitive Infra Developers Pvt. Ltd.
Authorized Signatory

ARCHITECT'S SEAL
& SIGNATURE

ARCHITECT'S SEAL
& SIGNATURE

