


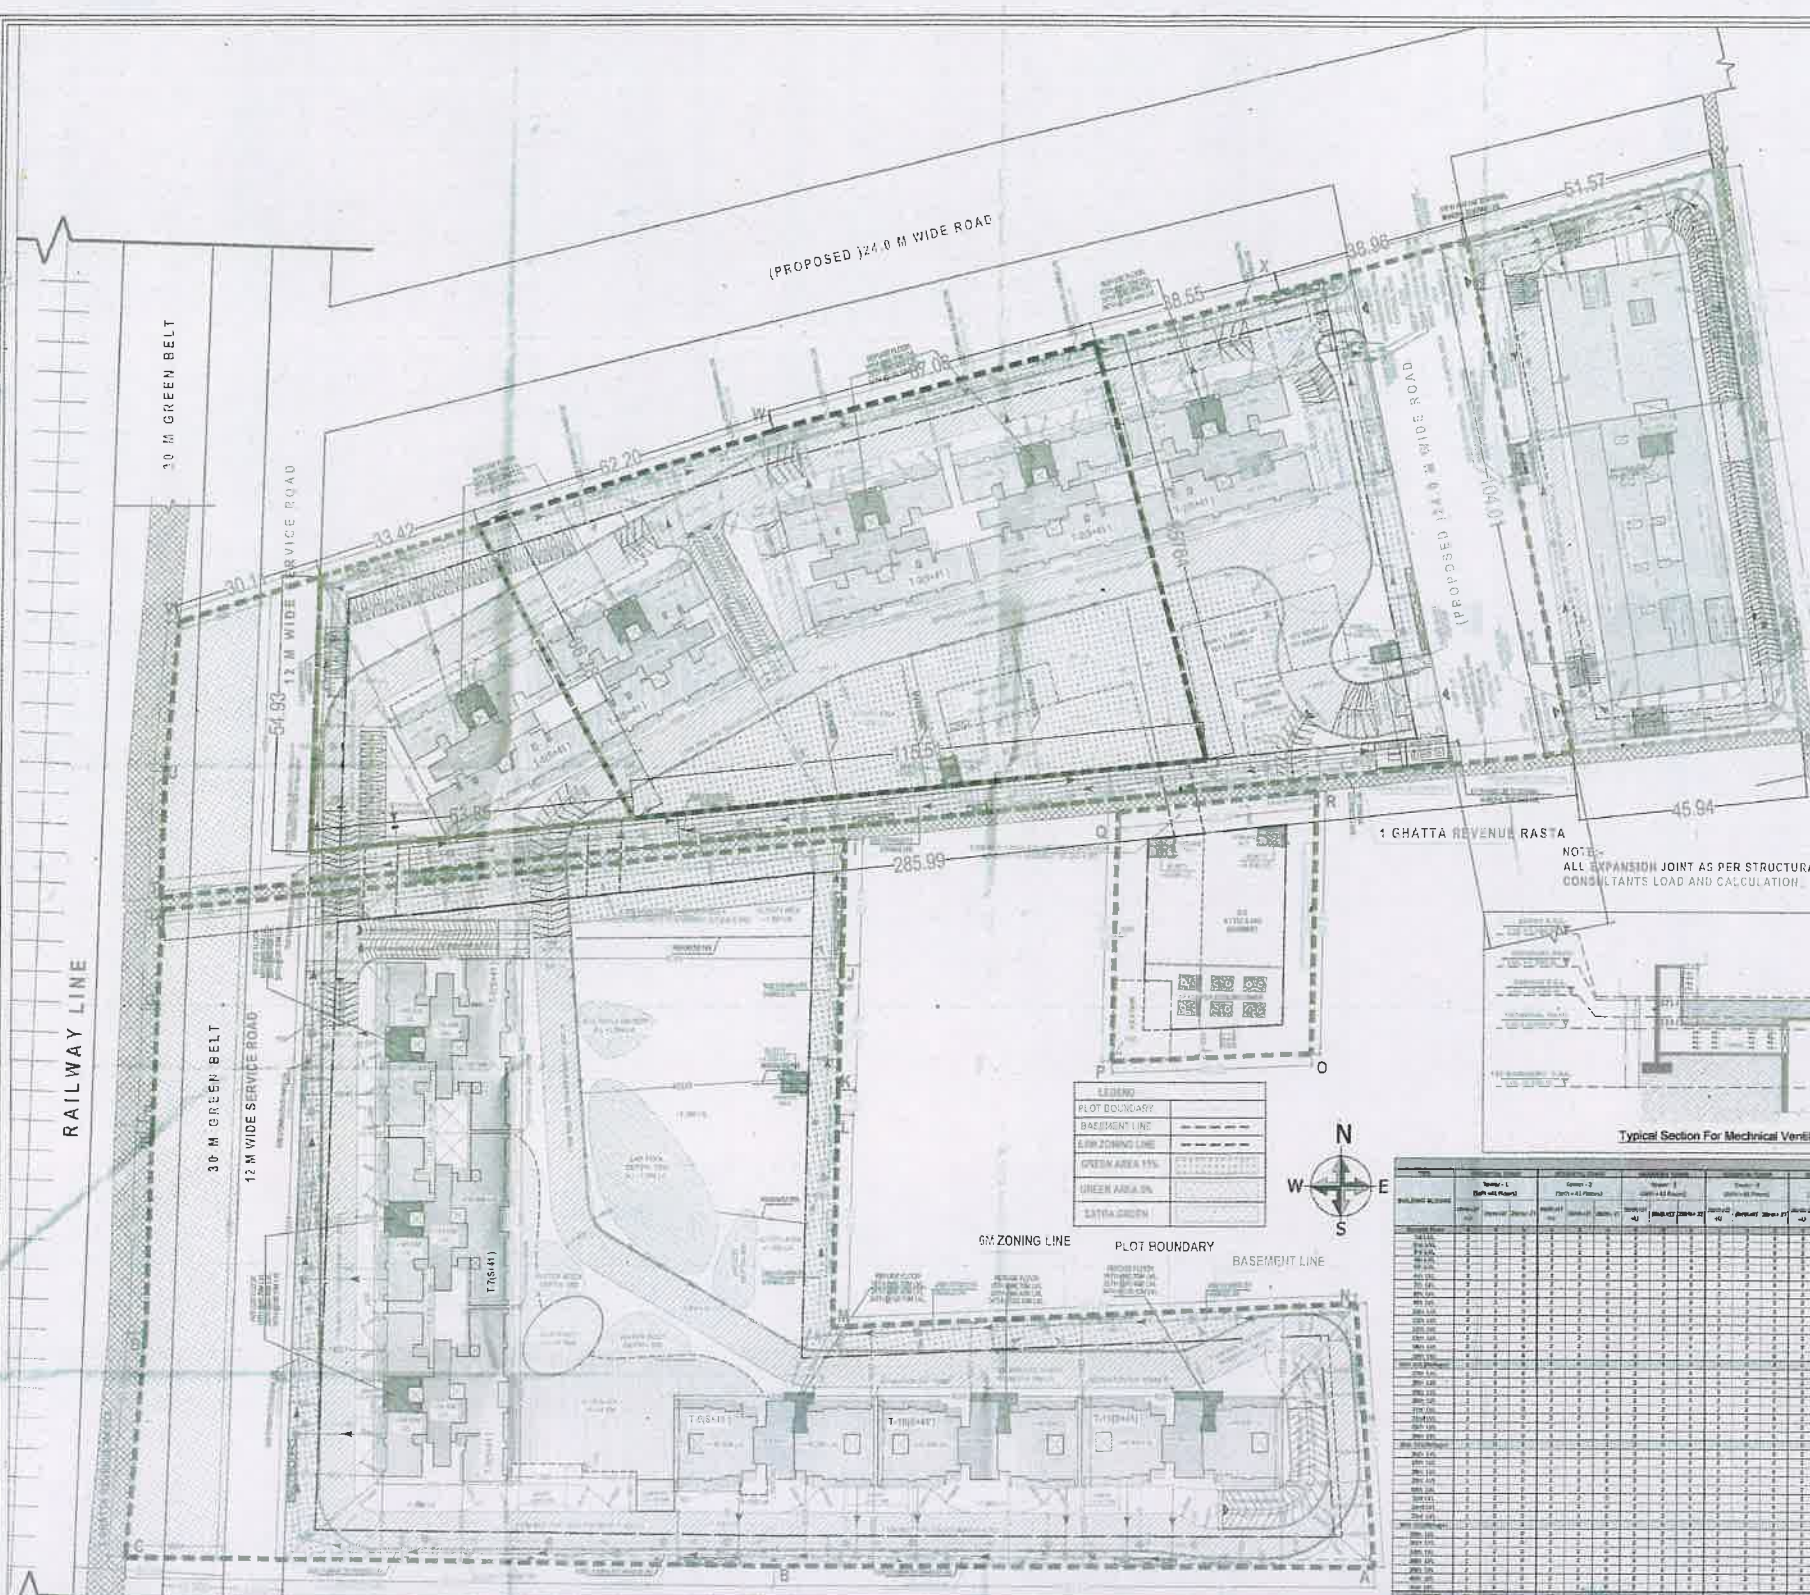

AREA DETAILS WITH TOR		
DESCRIPTION	ACRES	SQM
1 TOTAL PLOT AREA	13.5656	54887.85
2 PLOT AREA AS PER ZONING	13.1821	53224.58
3 PLOT AREA - INTENSE ZONE	11.8753	44820.00
4 PLOT AREA - TRANSITION ZONE	2.0766	8404.50
5 PERMISSIBLE GROUND COVERAGE (80%)	80.00%	31634.75
6 PROPOSED GROUND COVERAGE	23.84%	12890.33

DESCRIPTION	VALUE	SQM
4 PERMISSIBLE F.A.R. INTENSE ZONE (A)	3.5	15687.07
5 PERMISSIBLE F.A.R. TRANSITION ZONE (B)	2.5	21011.25
6 PLATINUM GREEN GBC REG NO. GH 250281 (615% ON PLOT AREA) (C)	0.26	7663.69
7 TOTAL PERMISSIBLE F.A.R. (A+B+C) (D)	3.492	18055.30
8 TOTAL PROPOSED COMMERCIAL F.A.R. (E)	0.26	7663.69
9 BALANCE FAR FOR RESIDENTIAL (D-E) (F)	98.41%	16291.76
10 TOR AVAILABLE FOR RESIDENTIAL UTILIZATION (G)	1.40	7464.00
11 BALANCE F.A.R. INCLUDING TOR FAR INCLUDING (F+G) (H)		25755.86
12 TOTAL PROPOSED RES. F.A.R. (A)+RES+EWB+CLUB (I)		257365.97
13 BALANCE FAR (J)=H-I		192.80
14 TOTAL PROPOSED RES. + COMMERCIAL F.A.R. (K)=H+E		280313.31
15 GREEN AREA REQUIRED 15% OF PLOT AREA	15.00%	8234.80
16 GREEN AREA PROVIDED	15.00%	8234.80

DENSITY		
REQUIRED DENSITY	MAXIMUM	MINIMUM
PPA PERSON	PPA PERSON	PPA PERSONS
REQUIRED DENSITY (800 PPA + 10% applicable on Plot Area 10.863 acres (96% of 11.8753 Acres) INTENSE ZONE +15% (TOR+TOR)	810	8791.57
REQUIRED DENSITY (430 PPA + 10% applicable on Plot Area 2.0352 acres (96% of 2.0766 Acres) TRANSITION ZONE +15% (TOR+TOR)	623	1287.97
TOTAL POPULATION PERMISSIBLE		10259.54
TOTAL UNITS PERMISSIBLE		1511.55
TOTAL POPULATION ACHIEVED		9554.69
TOTAL UNITS ACHIEVED		1734.26
AVERAGE PERMISSIBLE DENSITY		764.86
AVERAGE PROPOSED DENSITY		759.27

SERVICE UNIT DETAILS		

