


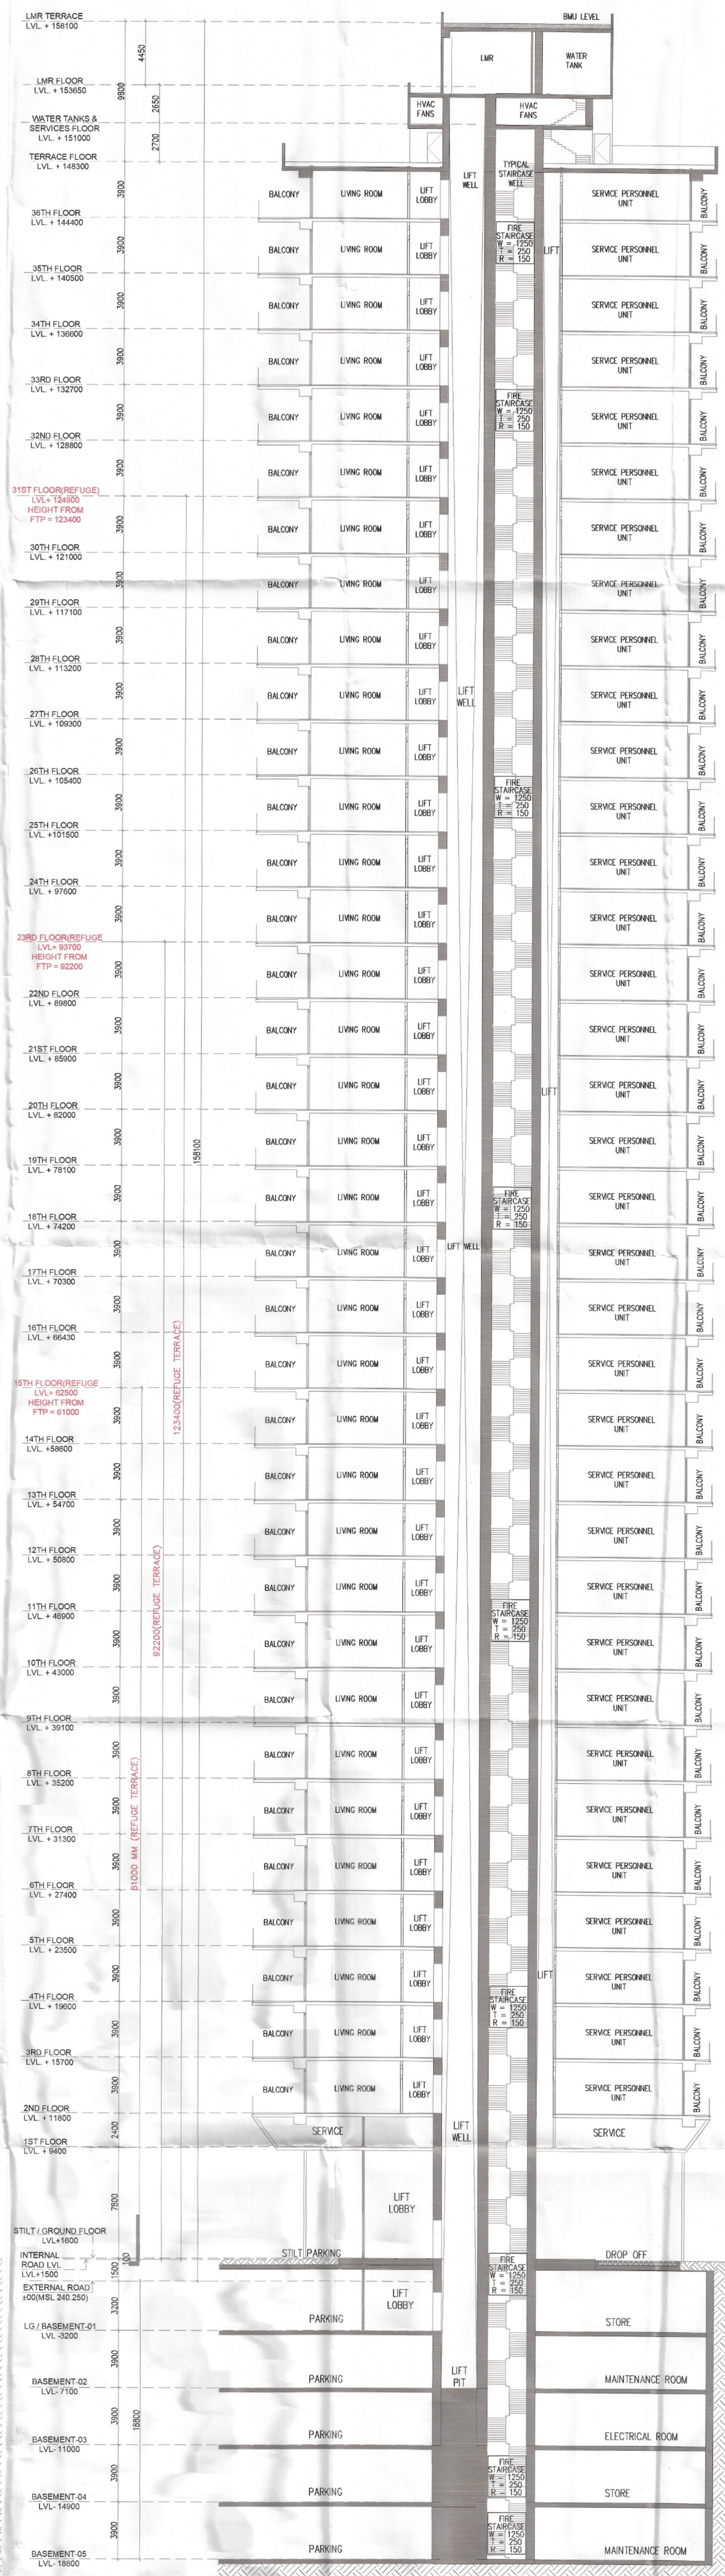

TOWER - E
SECTION-1



TOWER - E
SECTION - 2

Note :-

1. BUILDING HAS AUTOMATIC SPRINKLER SYSTEM WHEREVER REQUIRED BY NBC.
2. BUILDING WILL BE DESIGNED (STRUCTURES) AS PER RELEVANT IS CODES FOR EARTH QUAKE RESISTANCE.
3. ALL TOILET & KITCHEN HAVE PERMANENT VENTILATION /EXHAUST
4. ALL BUILDINGS ARE NATURALLY VENTILATED AND WHERE EVER REQUIRED MECHANICAL VENTILATION IS PROPOSED WITH 100% POWER BACKUP.

Project

PROPOSED BUILDING PLAN OF MIXED LAND USE COLONY (95% RESIDENTIAL & 5% COMMERCIAL) UNDER TOD POLICY AREA MEASURING 14.81875 ACRES (LICENCE NO. 69 OF 2025 DATED 12.05.2025) IN SECTOR-58, GURUGRAM BEING DEVELOPED BY OBEROI REALTY LIMITED.

Client

OBEROI REALTY LIMITED
Commerz 3rd Floor, International Business Park, Oberoi Garden City, Off Western Express Highway, Goregaon East, Mumbai 400063, India.

Architects:

PARK & ASSOCIATES
200 , Braddell road block D # 05-51 bca braddell campus Singapore 579700
T: +65 6282 0604
www.parkassociates.com.sg

Associate Architects:

SBA Design N Code LLP
Architecture-Codes-Interiors
(Formerly known as R S i m s)
Plot no. 10 A&B, Bhawani Kunj, Behind D2 Vasant Kunj, New Delhi-110070.
Mob.: 9810791652, 9811077209

ARCHITECT'S SEAL & SIGNATURE

OWNER'S SEAL & SIGNATURE

JAN.-2026 Scale : 1:150 89

Drawing Title:- SECTION-1 & 2 TOWER-E Drawing No:- SE-01

TO BE READ WITH H/O OFFICE MEMO NO.: 17524 DATED : 19/11/2024