
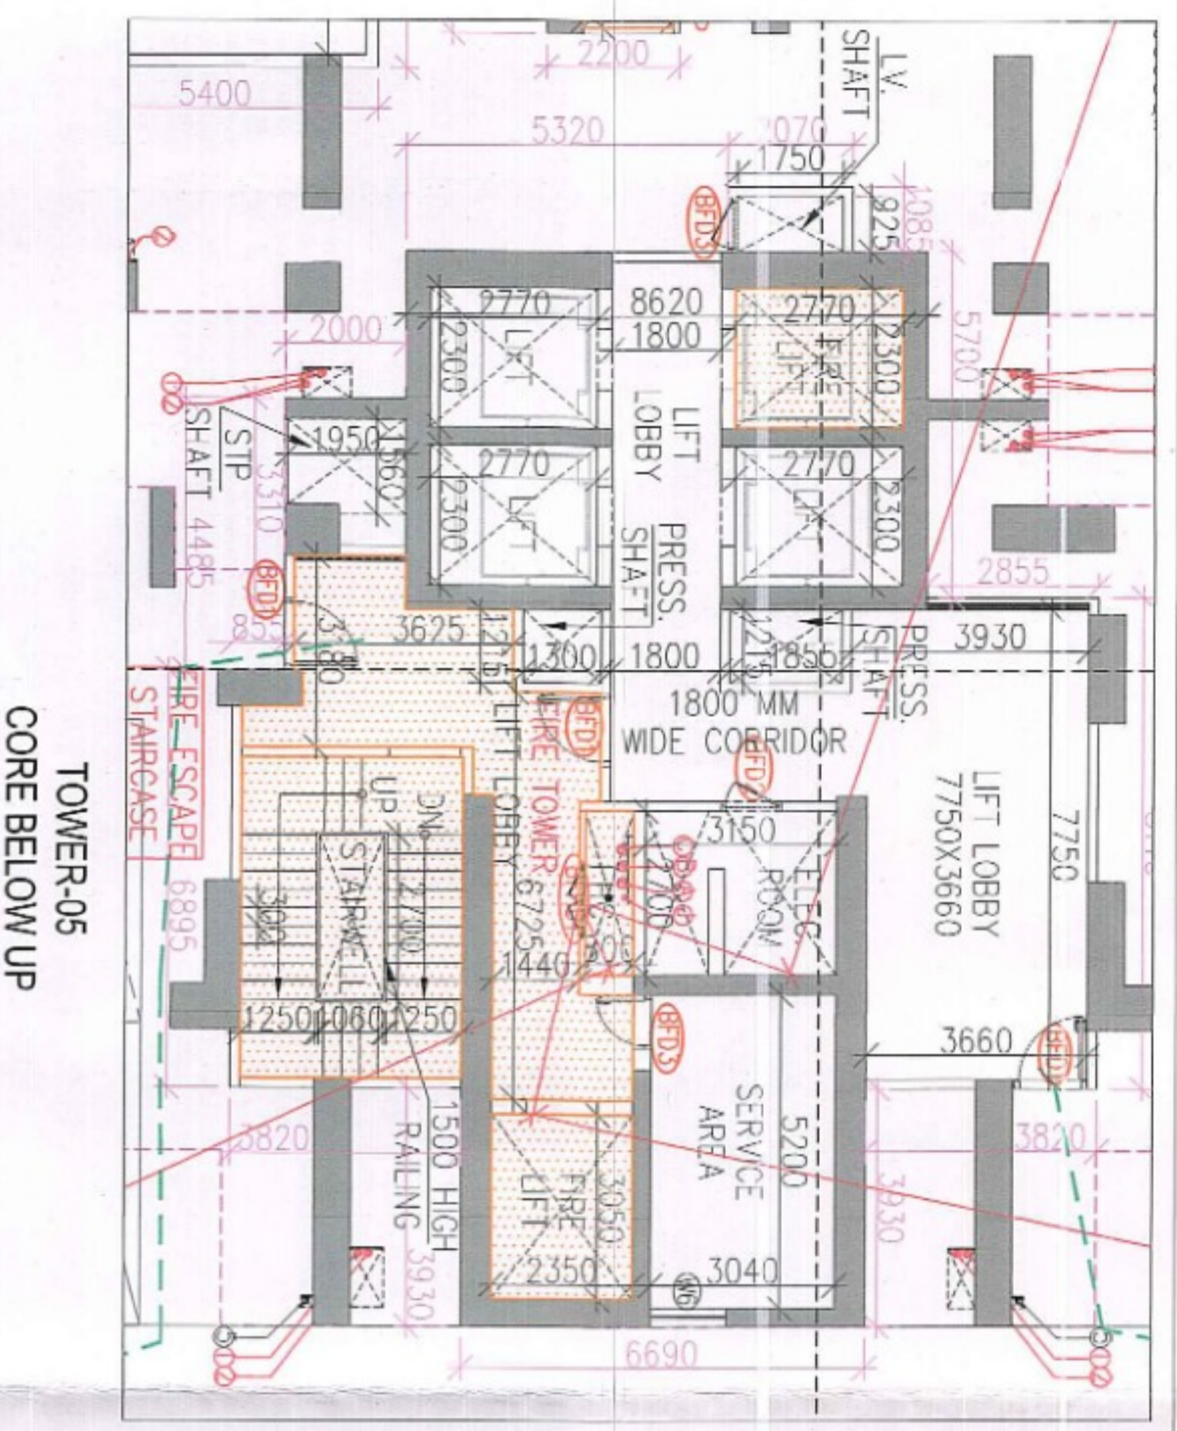


BASEMENT-1
 LVL- 5250MM
 NO OF SINGLE PARKING=377
 PHYSICAL DISABLE PARKING=08
 TOTAL PARKING=377+08=385 NOS.
 TENDOM PARKING=52

PARKING LEGEND

| | |
|--|--------------------------|
| | SINGLE PARKING |
| | TENDOM PARKING |
| | PHYSICAL DISABLE PARKING |

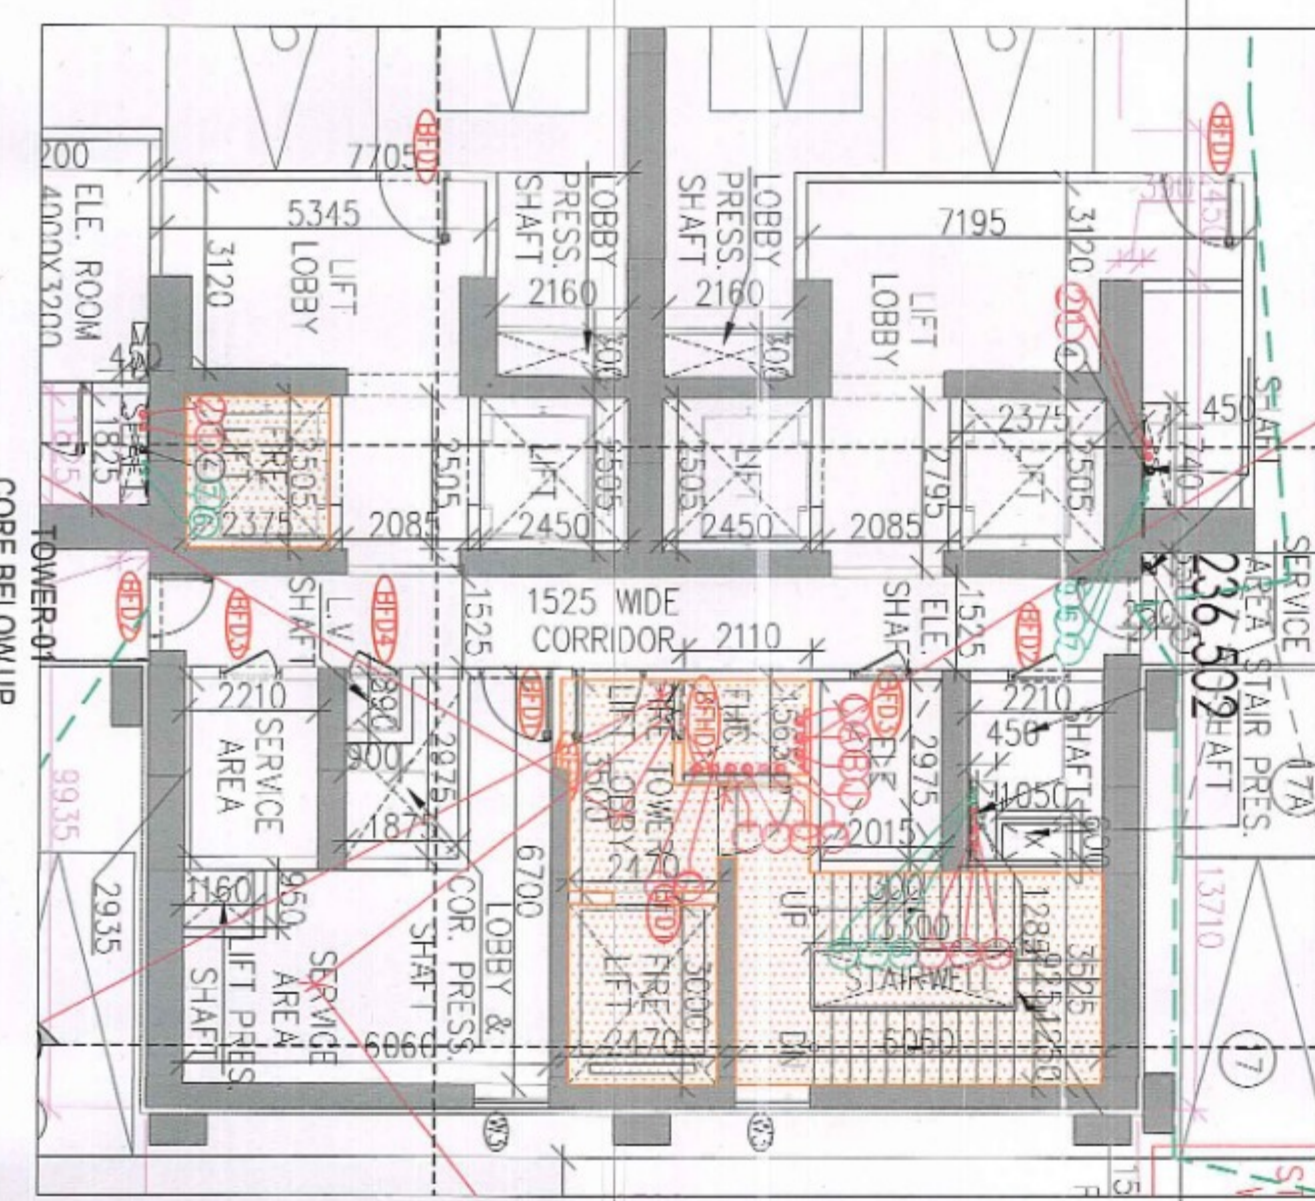



ASSOCIATE ARCHITECTS
GS ASSOCIATES
 1/4, First Floor, Vaid Bhawan, Post, Sakinaka Road,
 Sector-46, Gurgaon-122006 (Haryana)
 (PH-99079791, 987004573)

OWNERS, SEAL & SIGNATURE

ARCHITECT'S SEAL & SIGNATURE

Scale: 1:200

DATE: 11/11/24

PROJECT: PROPOSED BUILDING ANOFGH SITE NO.24 IN SECTOR-45 GURGAON AREA MEASURING 7.413 ACRES BEING DEVELOPED BY M/S GODREJ PROPERTIES LTD.

SACTIONED DATED 30.3.24
 VIVE MEHO No. 1243 DWS 46

Sanctioned
 Director
 Municipal Corporation
 Gurgaon