


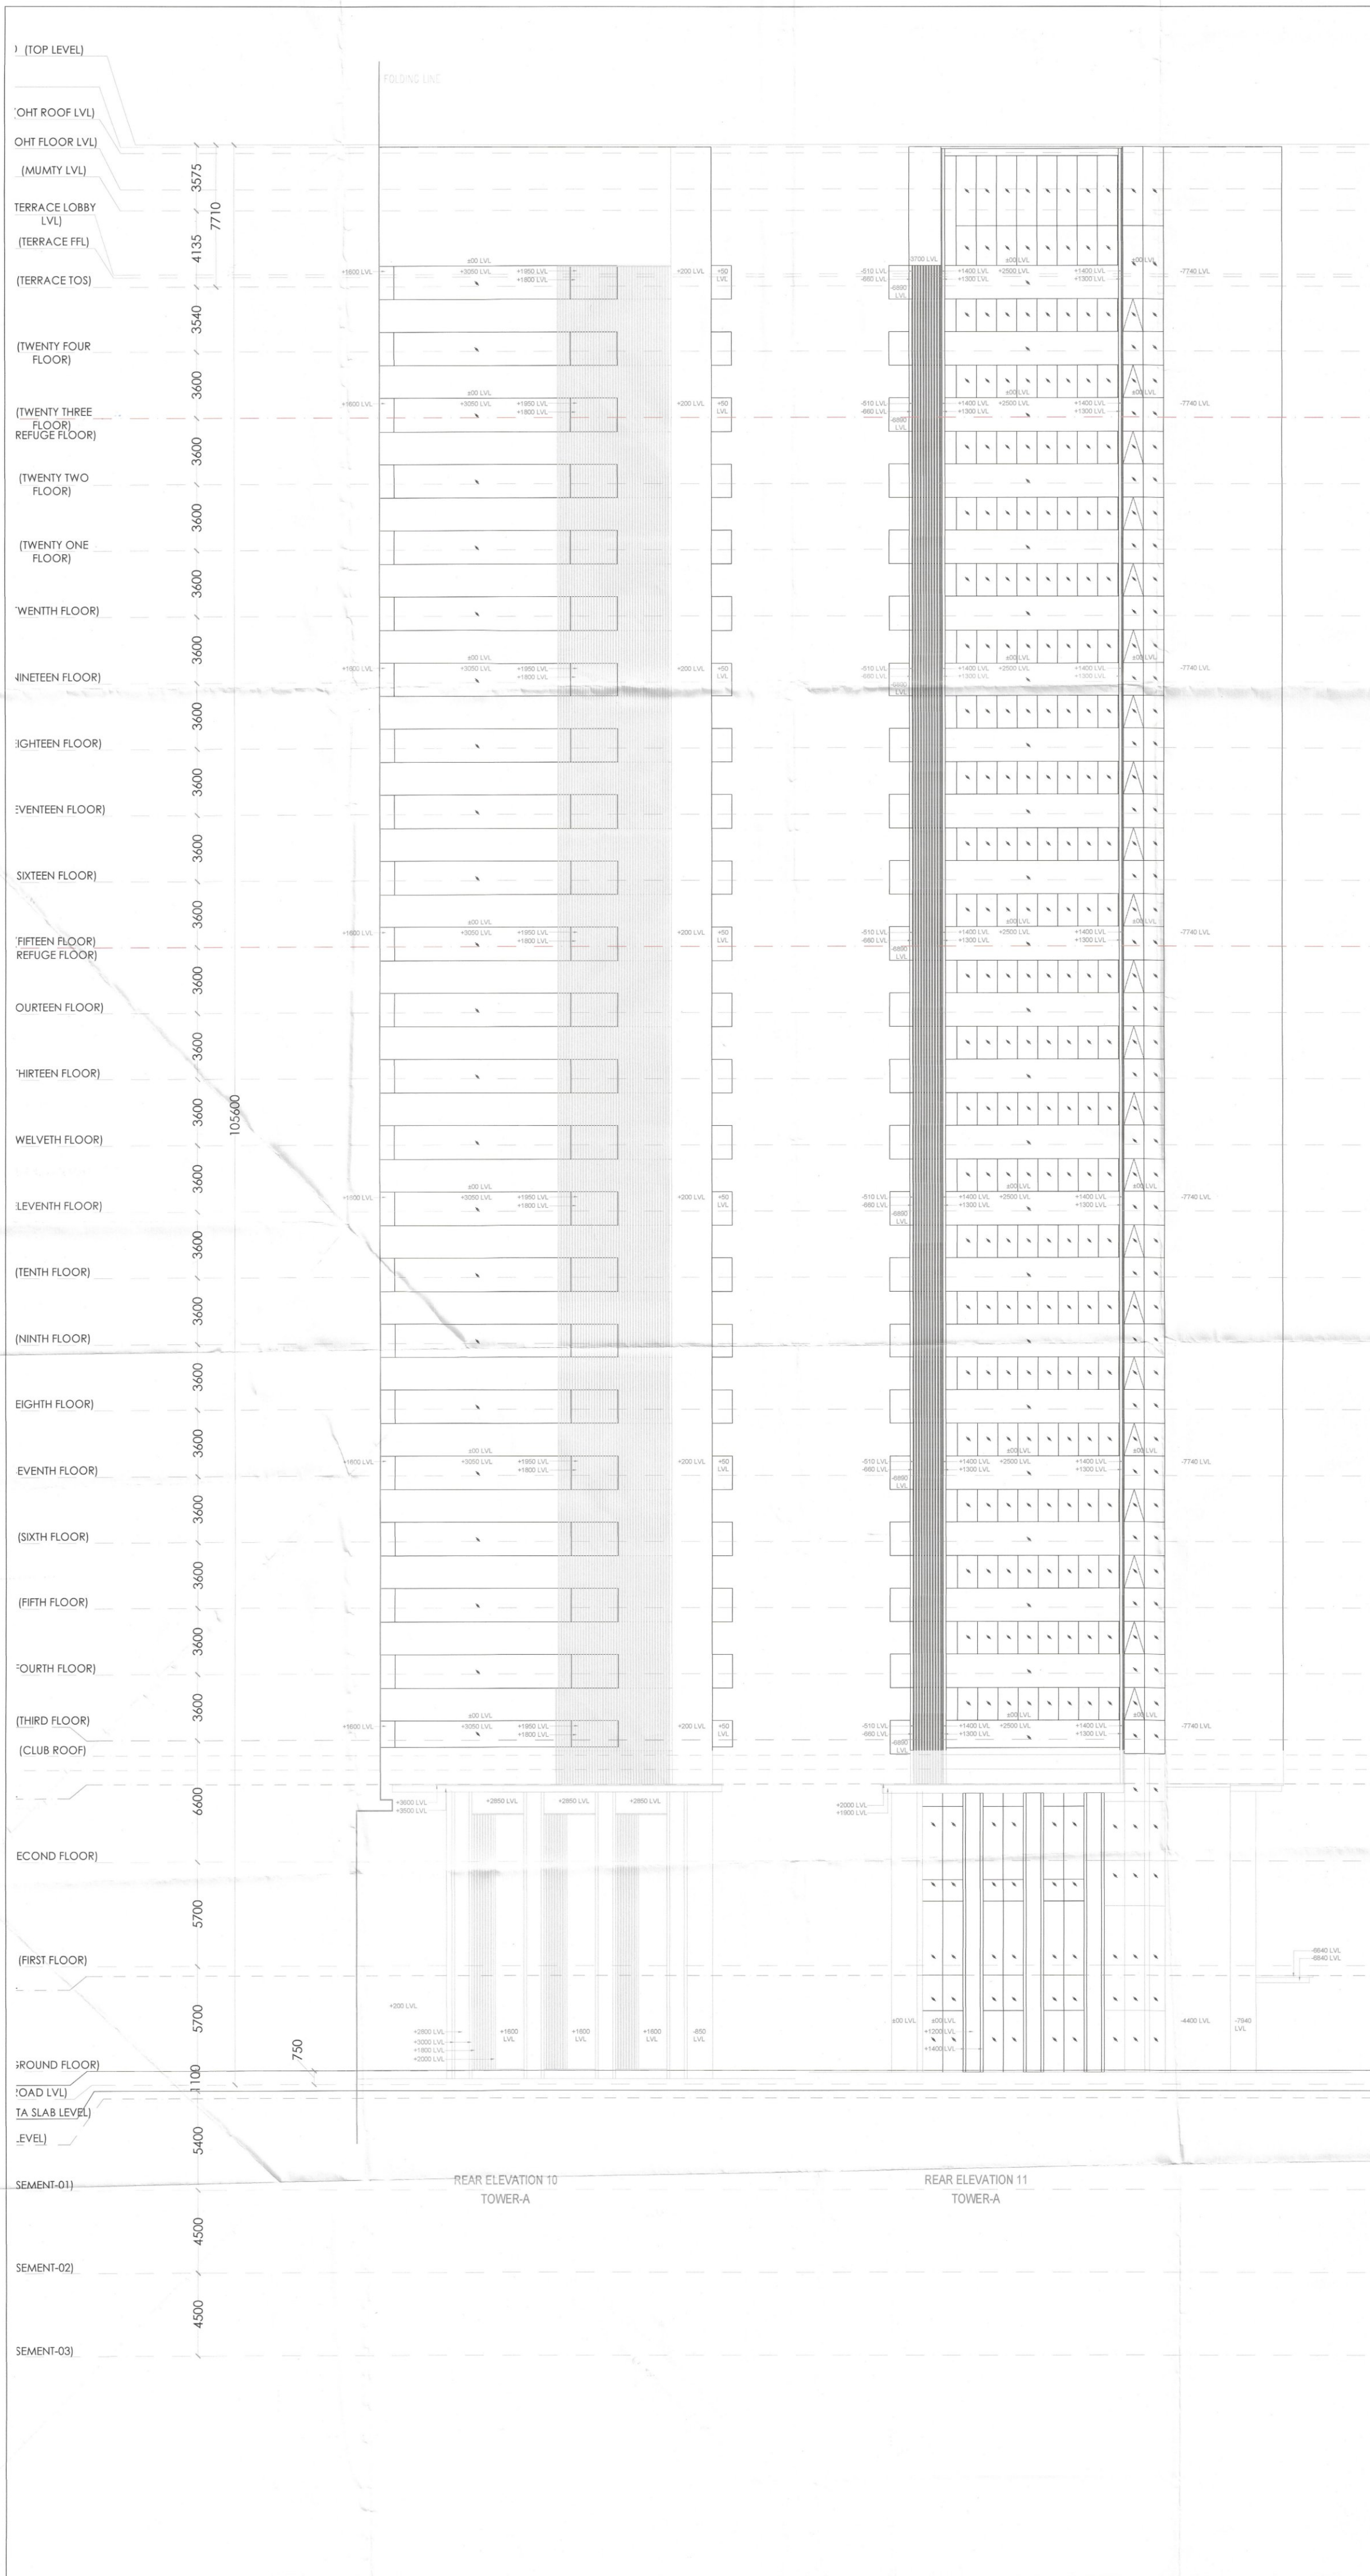

SANCTIONED
VIDE MEMO No. 32/2025 DATED 4/10/25

DTP (HO) Member Secretary BPAC
677 (HO) Social Involvement
CTP Chairman BPAC

JD (H) DTP (H) STP (H) (MEMBER BPAC)

JOT (H) Member BPAC

NOTES:-
AIR CONDITIONING SYSTEM IS BEING PROVIDED.
DG POWER BACKUP IS BEING PROVIDED.
TOILET ARE MECHANICALLY VENTILATED.
ALL LIFTS SHALL HAVE POWER BACK-UP.
ALL ELECTRICAL INSTALLATION SHALL BE AS PER PROVISION OF RELEVANT CODE.
FIRE/FIGHTING/SAFETY PROVISIONS WILL BE AS PER RELEVANT CODE PROVISIONS.
BASEMENT AREA SHALL HAVE MECHANICALLY VENTILATED AS PER RELEVANT CODE.
ALL TOILETS ARE VENTILATED AS PER HARYANA BUILDING CODE 2017.
BUILDINGS HAS AUTOMATIC SPRINKLER SYSTEM WHEREVER REQUIRED BY RELEVANT CODE.
BUILDING WILL BE DESIGNED/STRUCTURES AS PER RELEVANT IS CODES FOR EARTHQUAKE RESISTANCE.
SOLAR PANELS OF REQUIRED CAPACITY SHALL BE PROVIDED AS PER HARE DA/ZONING NORMS.
ALL HANDICAP RAMP WITH RAILING.
ALL FIRE FIGHTING INSTALLATIONS SHALL BE AS PER PROVISION OF RELEVANT CODE.
THE RAINWATER HARVESTING SYSTEM SHALL BE PROVIDED AS PER CENTRAL GROUND WATER AUTHORITY NORMS.
PROJECT

REVISED BUILDING PLAN OF G.H. SITE NO.1
IN SECTOR-42 GURUGRAM

OWNER

M/s Experien Developers Pvt. Ltd.
(Formerly M/s Gold Developers Pvt. Ltd.)
8th Floor, Milestone Experien Centre, Sector 15(Part-2),
Gurgaon, Haryana-122001

ARCHITECTS

Arrop Associates Pvt. Ltd.
Plot 36B, Sector-32, Gurgaon 122001
Ph. 26742050, 26742169

ASSOCIATE ARCHITECTS-Submission Drawings

CosMAN, 11th Floor, Tower-2, DLF Corporate Greens
Sector-74A, Gurgaon 122004

OWNER'S SEAL & SIGNATURE

ARCHITECT'S SEAL & SIGNATURE

PREM SAGAR
BARCH
CA No. 200025940

JULY-2025 Scale : 1:100

Drawing Title:- ELEVATION 10&11 TOWER -A

Drawing No:- EL-09