


NOTE :-

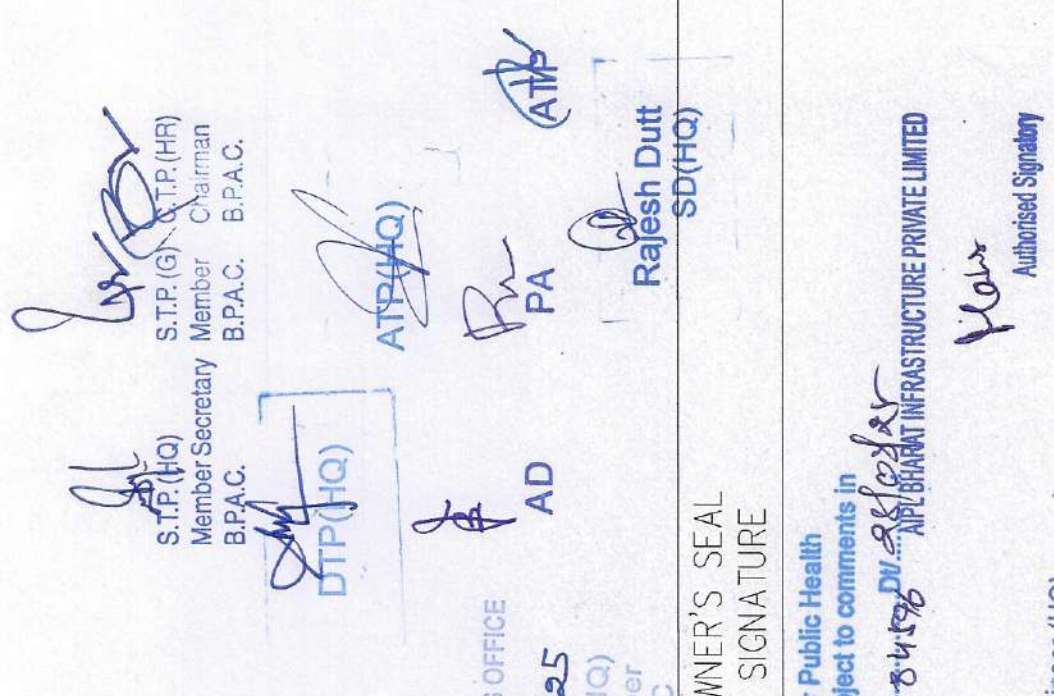
1. BUILDING HAS AUTOMATIC SPRINKLER SYSTEM WHEREVER REQUIRED BY NBC.
2. BUILDING WILL BE DESIGNED (STRUCTURES) AS PER RELEVANT IS CODES FOR EARTH QUAKE RESISTANCE.
3. ALL TOILET & KITCHEN HAVE PERMANENT VENTILATION / EXHAUST
4. ALL BUILDINGS ARE NATURALLY VENTILATED AND WHERE EVER REQUIRED MECHANICAL VENTILATION IS PROPOSED WITH 100% POWER BACKUP.

Project
 PROPOSED BUILDING PLAN OF RESIDENTIAL GROUP HOUSING COLONY OVER AN AREA MEASURING 5.1375 ACRE (LICENSE NO. 62 OF 2025 DATED 01-05-2025) IN SECTOR 103, GURUGRAM BEING DEVELOPED BY BABBLER PROJECTS PVT. LTD. AND APL BHARAT INFRASTRUCTURE PRIVATE LIMITED IN COLLABORATION WITH APL BHARAT INFRASTRUCTURE PRIVATE LIMITED.

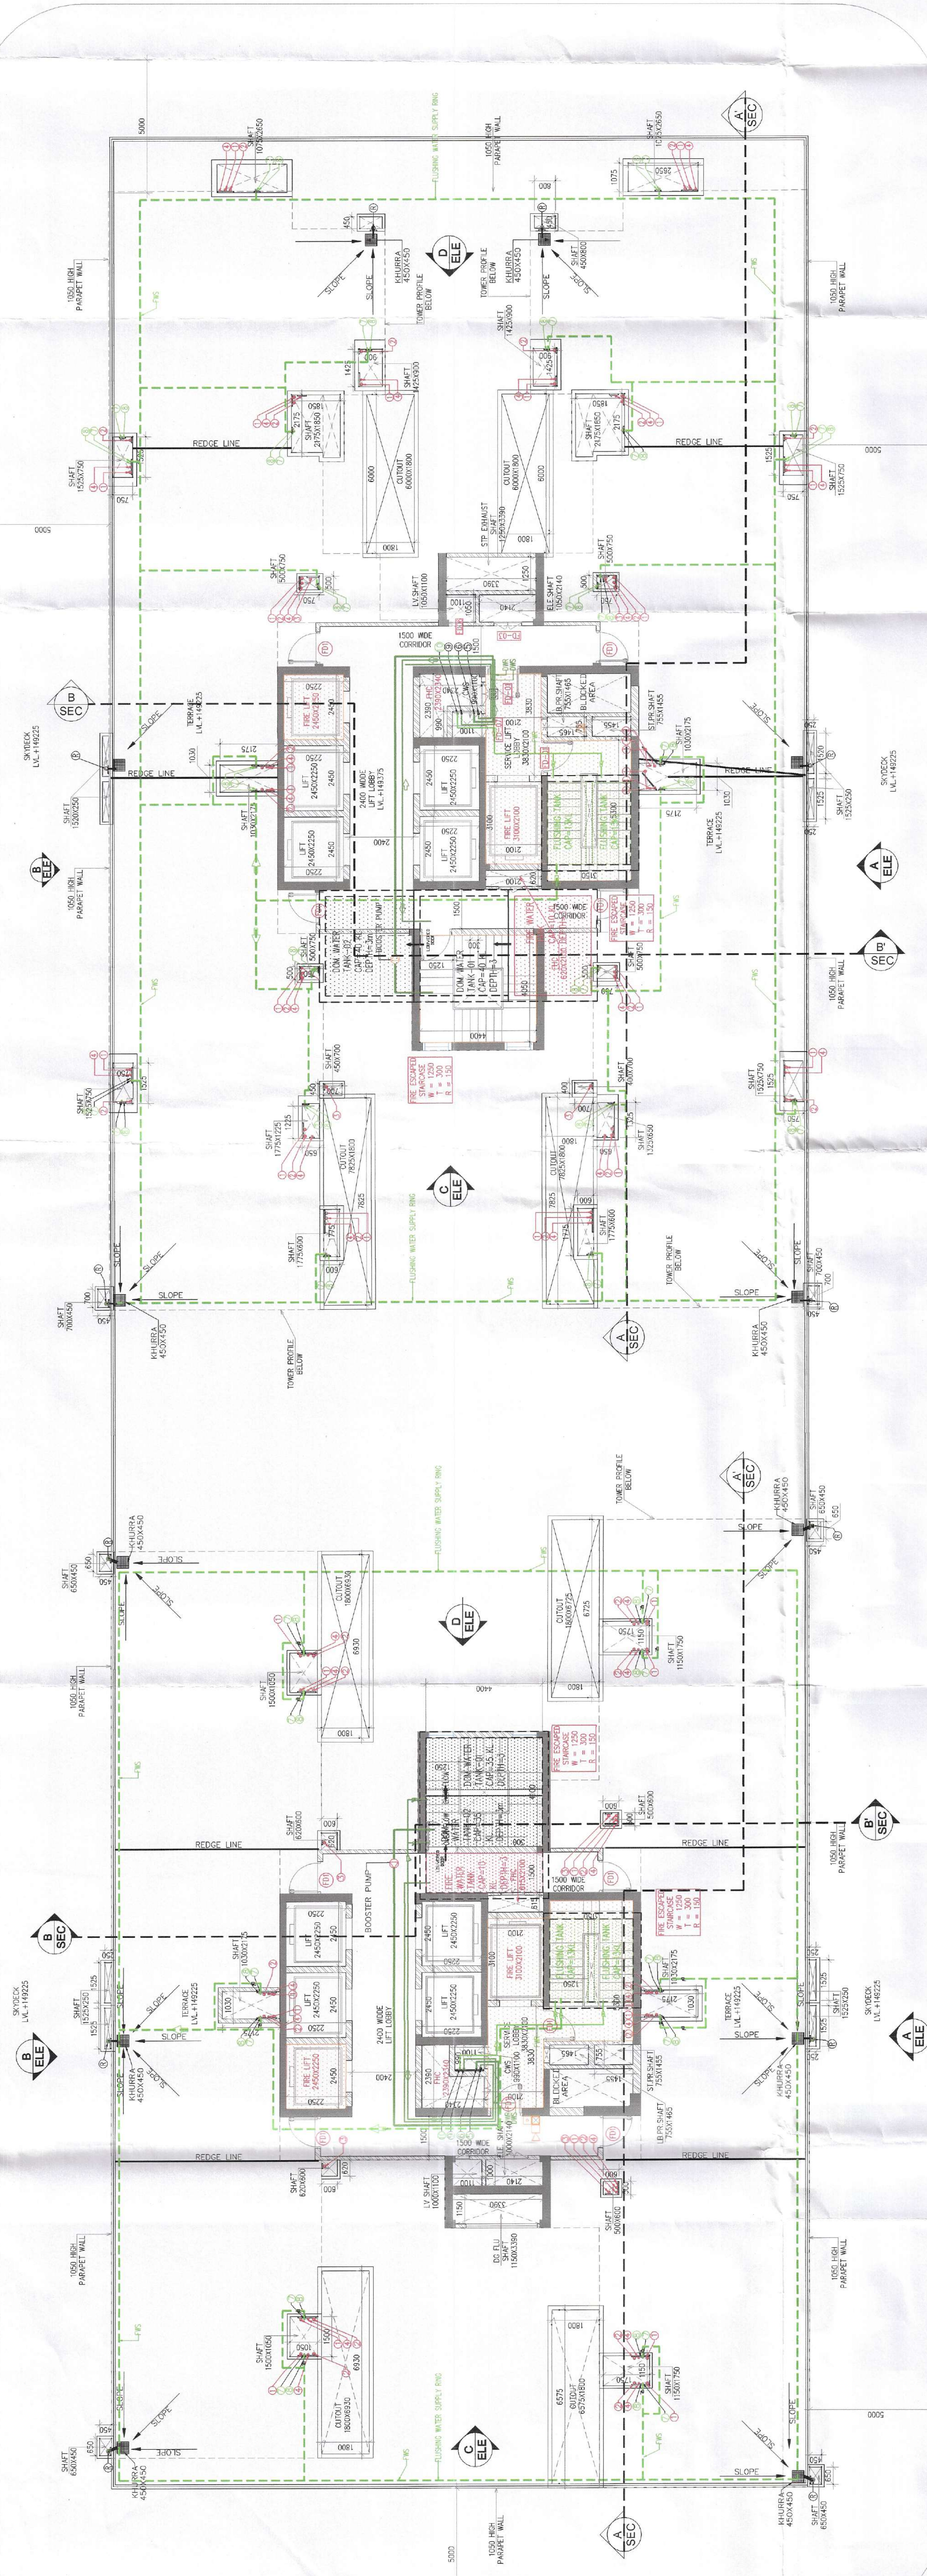
Client
 APL Bharat Infrastructure Pvt. Ltd.
 APL Business Club, 5th Floor, Sector 62, Gurgaon 122 002, Haryana, IN
 Phone: +91 92111 6000 Ext: 7784

Architects:
 Morphogenesis
 Plot No. 41, Industrial Estate, Okhla Phase-III, New Delhi 110020, India
 TEL: +91 11 41828070
 FAX: 91 11 26490351
 E Mail: studio@morphogenesis.org

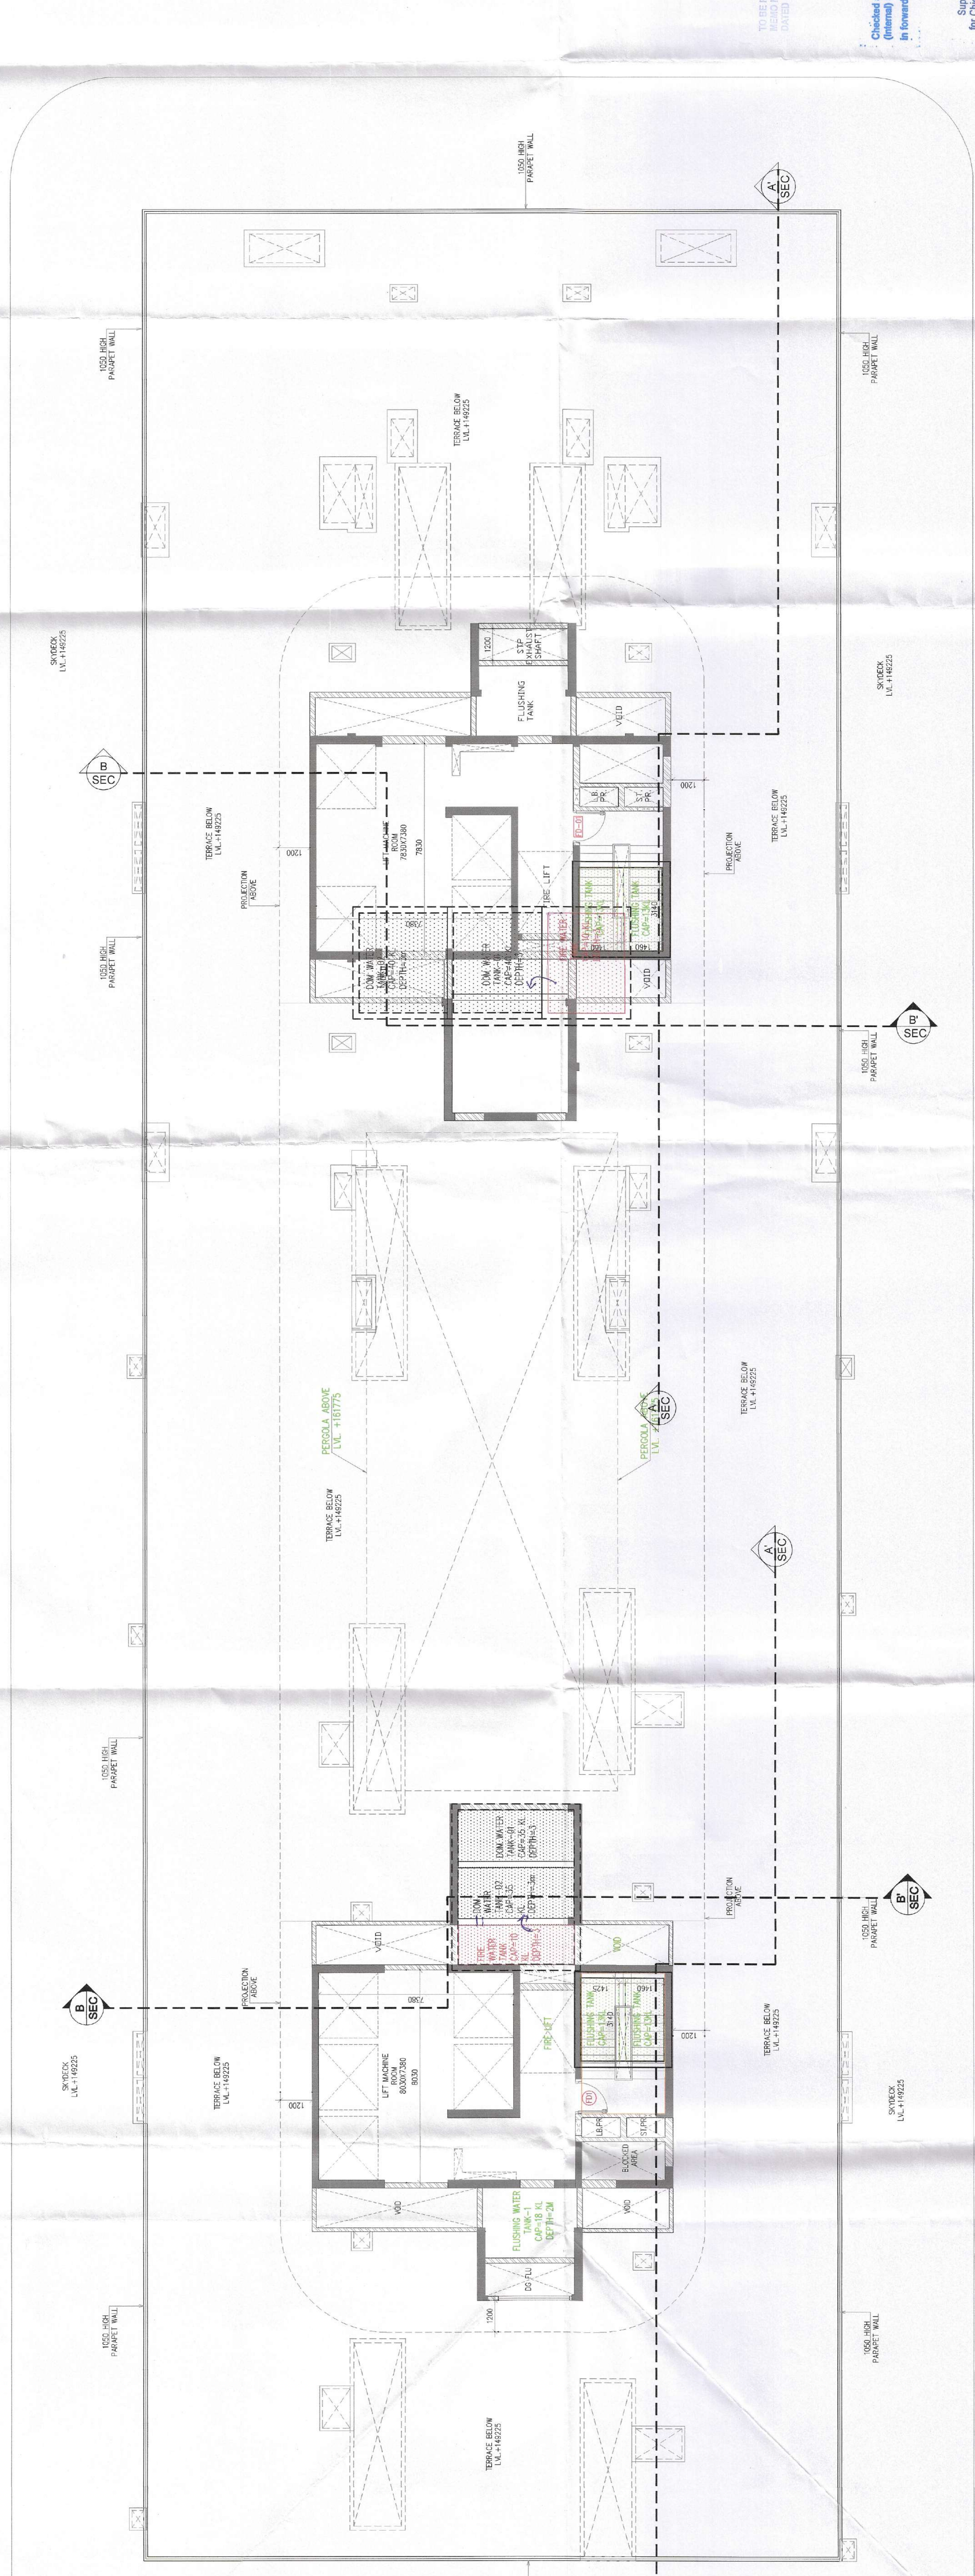
Associate Architects:

 SBA Design N Code LLP
 Architecture Codes Interiors
 (Formerly known as R.S.M.S.)
 69 Nora Niwas, Bhawani Kunj, (Behind D2), Vasant Kunj, New Delhi-110070,
 Mob.: 9810791652, 9811077209

Sanctioned Office
 03-11-2025

 OWNER'S SEAL & SIGNATURE
 Checked and found ok for Public Health (General) Services only subject to comments in forwarding letter No. 3-11-2025
 SUPERINTENDING ENGINEER (HQ) H.P.P. PATIL
 ARCHITECT'S SEAL & SIGNATURE
 POOJA NKHAR
 CA/2012/55555

AUGUST-2025
 Scale: 1:100
 Drawing No.: T-145
 TOWER-01
 02-SEPT-25



TERRACE PLAN
 LVL-149225
 TOWER-01



OHT / LIFT MACHINE ROOM PLAN
 LVL-159125
 TOWER-01

OHT / LIFT MACHINE ROOM PLAN
 LVL-159125
 TOWER-01

STANDARD MATERIAL SCHEDULE:

1	1000 DIA. & WASTE PIPE
2	1000 WASTE PIPE
3	1000 WASTE PIPE FOR INDOOR
4	750 WASTE PIPE
5	DOMESTIC WATER SUPPLY MAIN PIPE
6	DOMESTIC WATER SUPPLY BRANCH PIPE
7	FLOORING WATER SUPPLY MAIN PIPE
8	FLOORING WATER SUPPLY BRANCH PIPE
9	DOMESTIC WATER SUPPLY TO SHIT
10	FLOORING WATER SUPPLY TO SHIT
11	RAIN WATER PIPE

ITEM	QTY	UNIT	AMOUNT
1	12000	0	0
2	12000	0	0
3	12000	0	0
4	12000	0	0
5	12000	0	0
6	12000	0	0
7	12000	0	0
8	12000	0	0
9	12000	0	0
10	12000	0	0
11	12000	0	0