
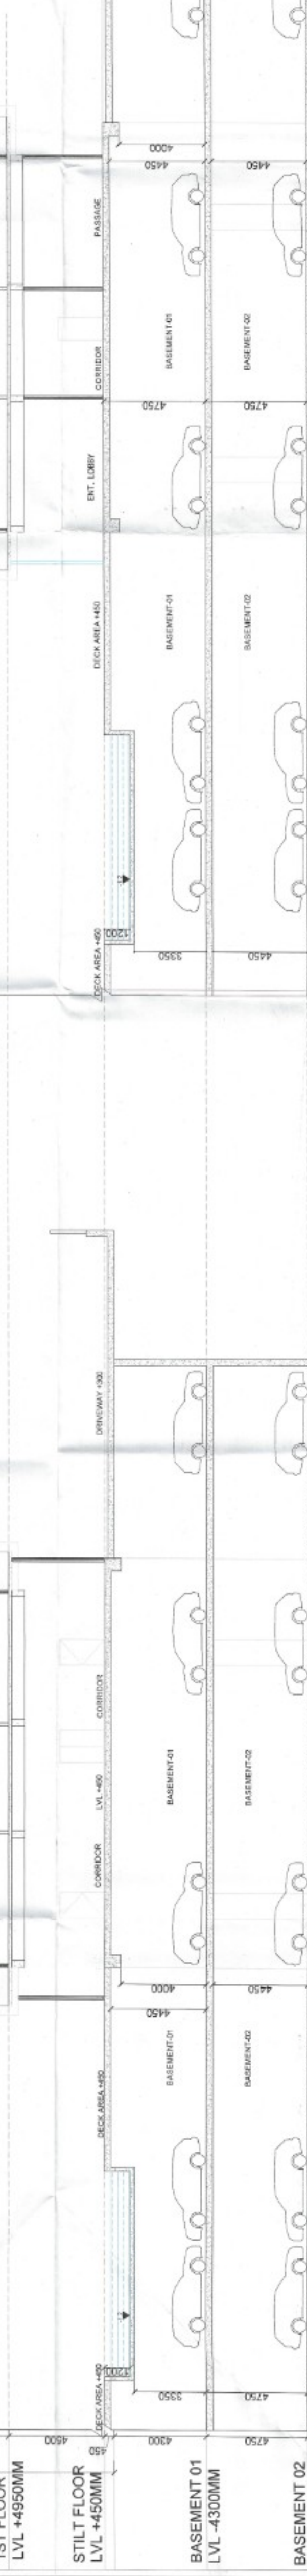


TOWER A

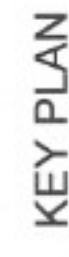

SECTION AT Z-Z

[illegible]

C.UENT:-	BOXACRES DEVELOPERS PVT. LTD	
PROJECT :-	PROPOSED PLAN OF RETIREMENT HOUSING PROJECT (UNDER RETIREMENT HOUSING POLICY) AREA MEASURING 4.5986 ACRE (LICENSE NO. 22 OF 2026 DATED 30.01.2026) IN SECTOR 79, GURUGRAM BEING DEVELOPED BY BOXACRES DEVELOPERS PVT. LD. AND FORSY THIA PROPRIETAL PVT. LTD. IN COLLABORATION WITH BOXACRES DEVELOPERS PVT. LTD.	
SCALE :	1:400	NORTH 
DRAWING NAME	SECTION AT YY & ZZ TOWER A & B	SUB-15 VMD/10/BAJAJ Architects, CAN/19791 10/2, Sector-14, Gurgaon
DRAWING NO.		
APPLICANT'S SIGN.	 Boxacres Developer Private Limited Authorised Signatory	ARCHITECT'S SIGN 

