


REVISED AREA CALCULATION

	TOWER-F	TOWER-G	TOWER-H	TOWER-I	COMMERCIAL-02	BASEMENT	TOTAL

AREA CALCULATION (ALREADY SANCTIONED) WIDE MEMO. NO. 38391 DATED -19/2/24

	TOWER-A	TOWER-B	TOWER-C	TOWER-D	TOWER-E	TOWER-F	TOWER-G	TOWER-H	TOWER-I	COMMERCIAL-02	COMMERCIAL-03	CRECHE	COMMUNITY	BASEMENT	TOTAL

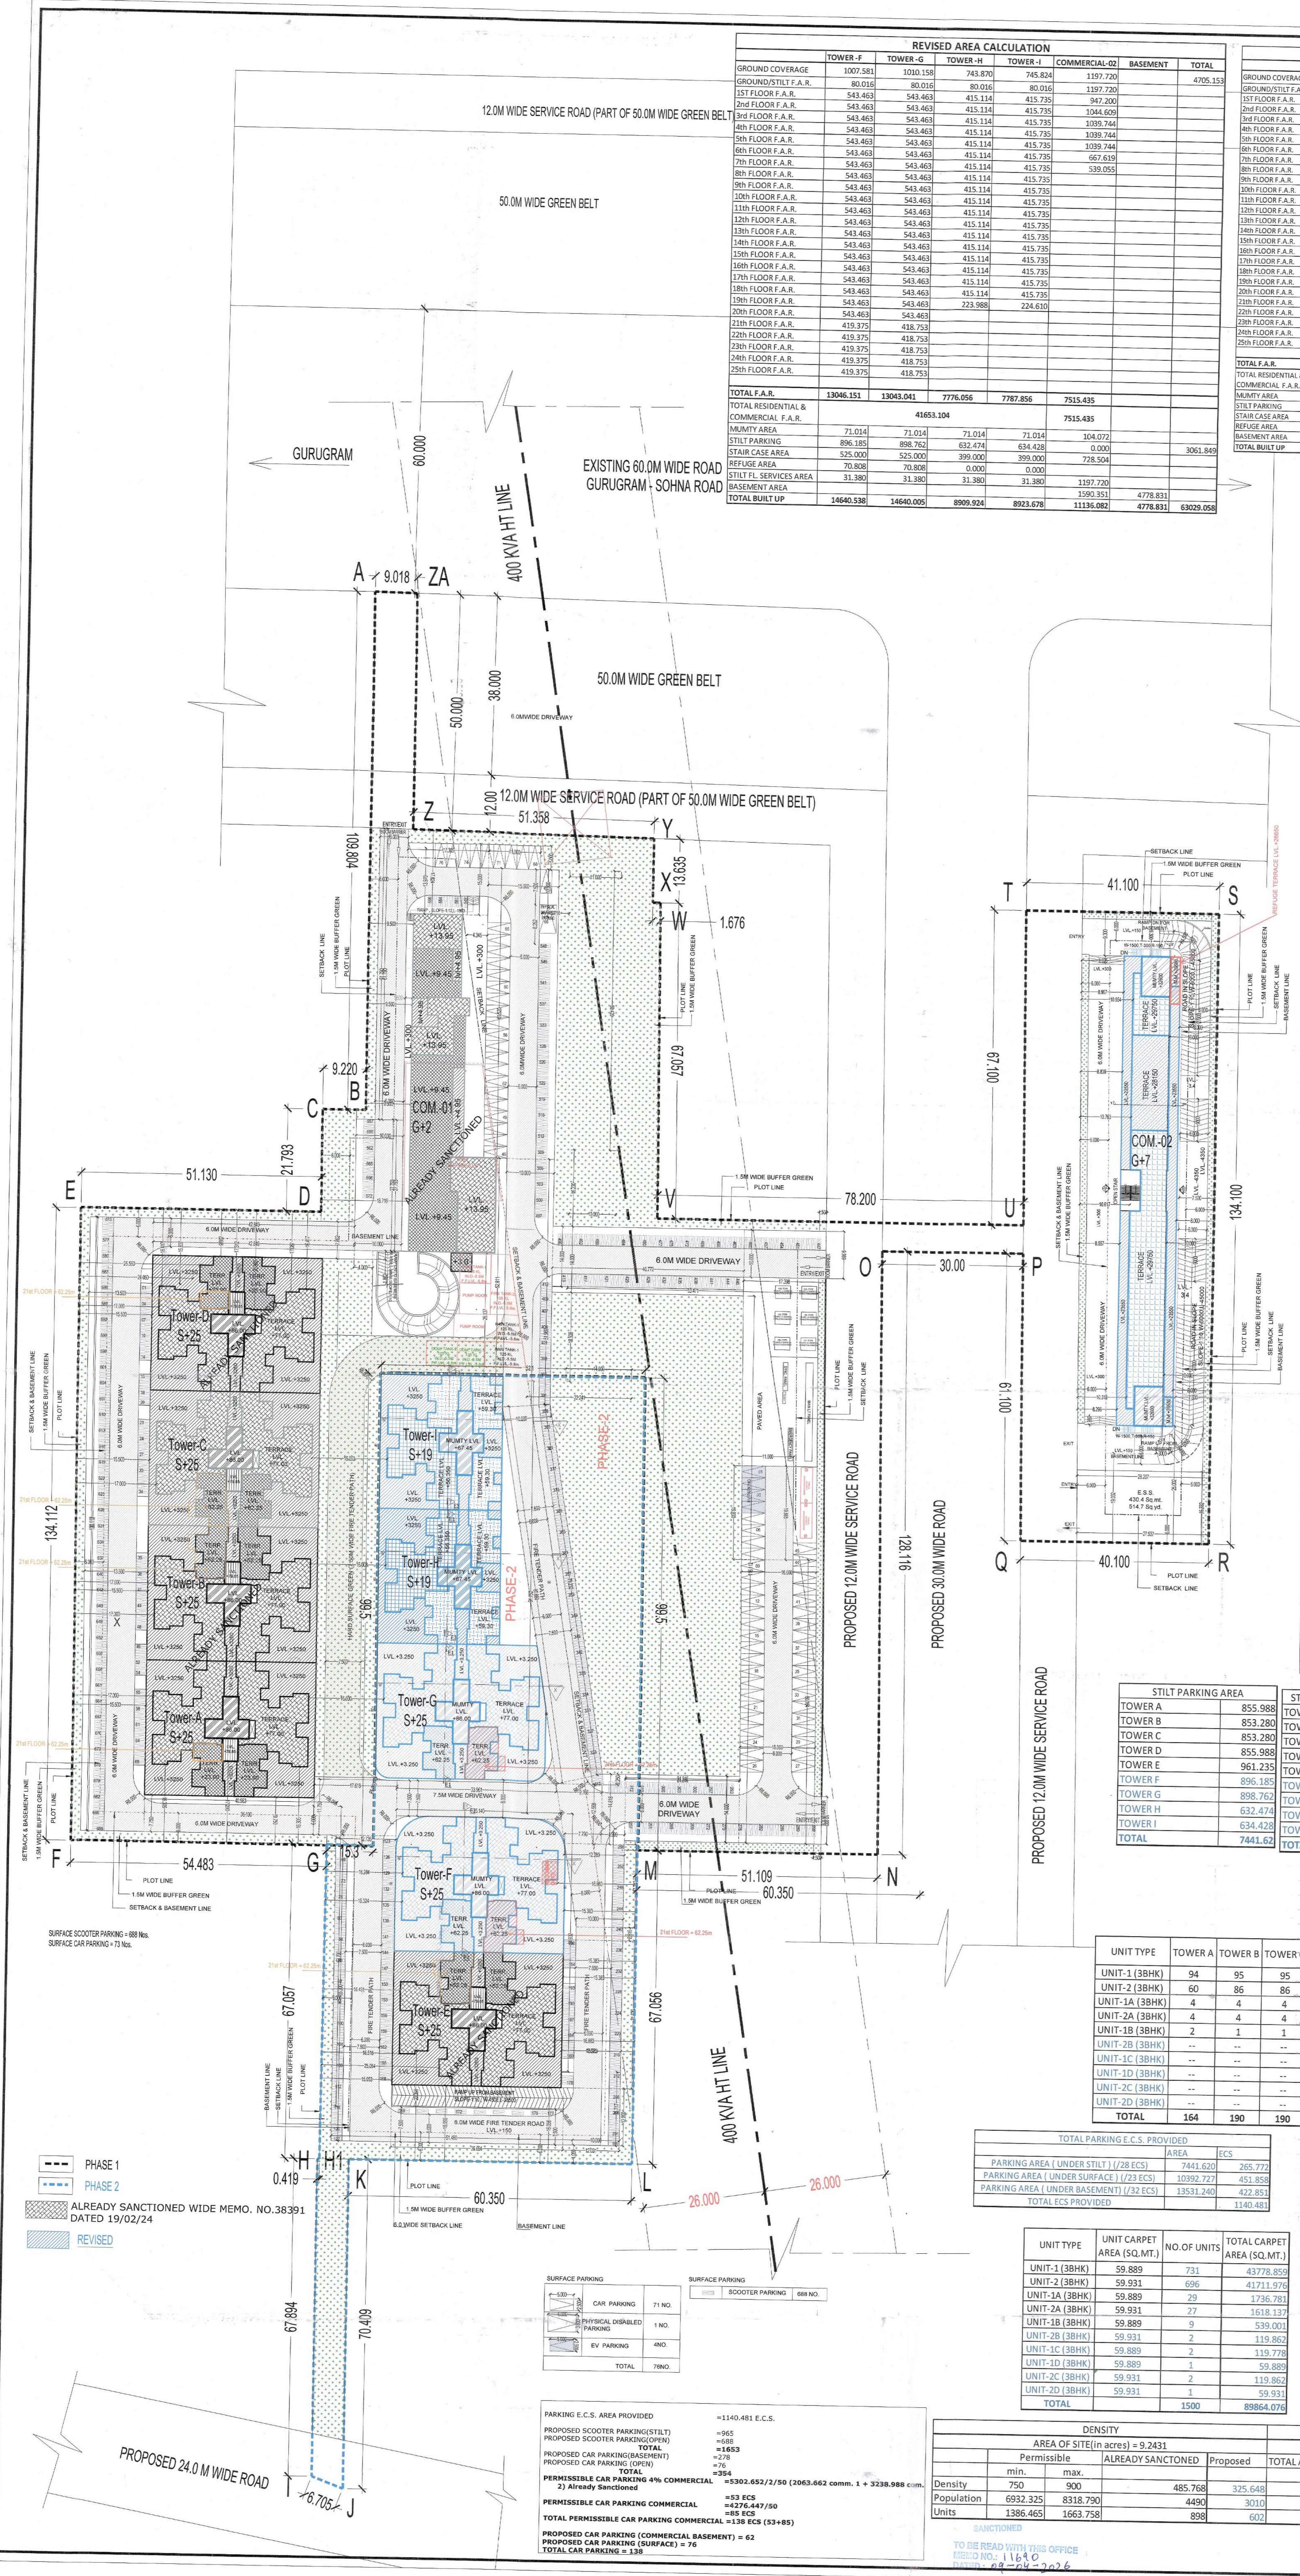













OPEN PARKING AREA DIAGRAM

NOTES:

- ALL DIMENSIONS IN MM.
- ALL INTERNAL WALLS ARE 75MM AND EXTERNAL WALLS ARE 150MM THICK RCC WALL.
- LIFT SHALL BE WITH 100% POWER BACKUP.

PROJECT:- APPROVAL OF REVISED BUILDING PLANS OF PHASE-II FALLING IN AFFORDABLE GROUP HOUSING COLONY OVER AN AREA MEASURING 9.654 ACRES (LICENSE NO. 236 OF 2023 DATED 02.11.2023 AND LICENSE NO. 269 OF 2023 DATED 28.12.2023) IN SECTOR-36, SOHNA BEING DEVELOPED BY 4S DEVELOPERS PVT. LTD.

ARCHITECT: VAAR CONSULTANTS LLP
 ARCHITECTURE, INTERIORS, PLANNING
 UNIT NO. 103, 3rd Floor, The Center, Gurgaon, Sector-34, Old Gurga