


Ullas S.T.P. (H) Member Secretary BPAC. C.P. (H) Chairman BPAC. JD (Hq) A.T.P. PA. JD. JD (Hq) JD (T) MEMBER BPAC

TO BE READ WITH THIS OFFICE MEMO NO. DATED:

TOWER-01

TOWER-02

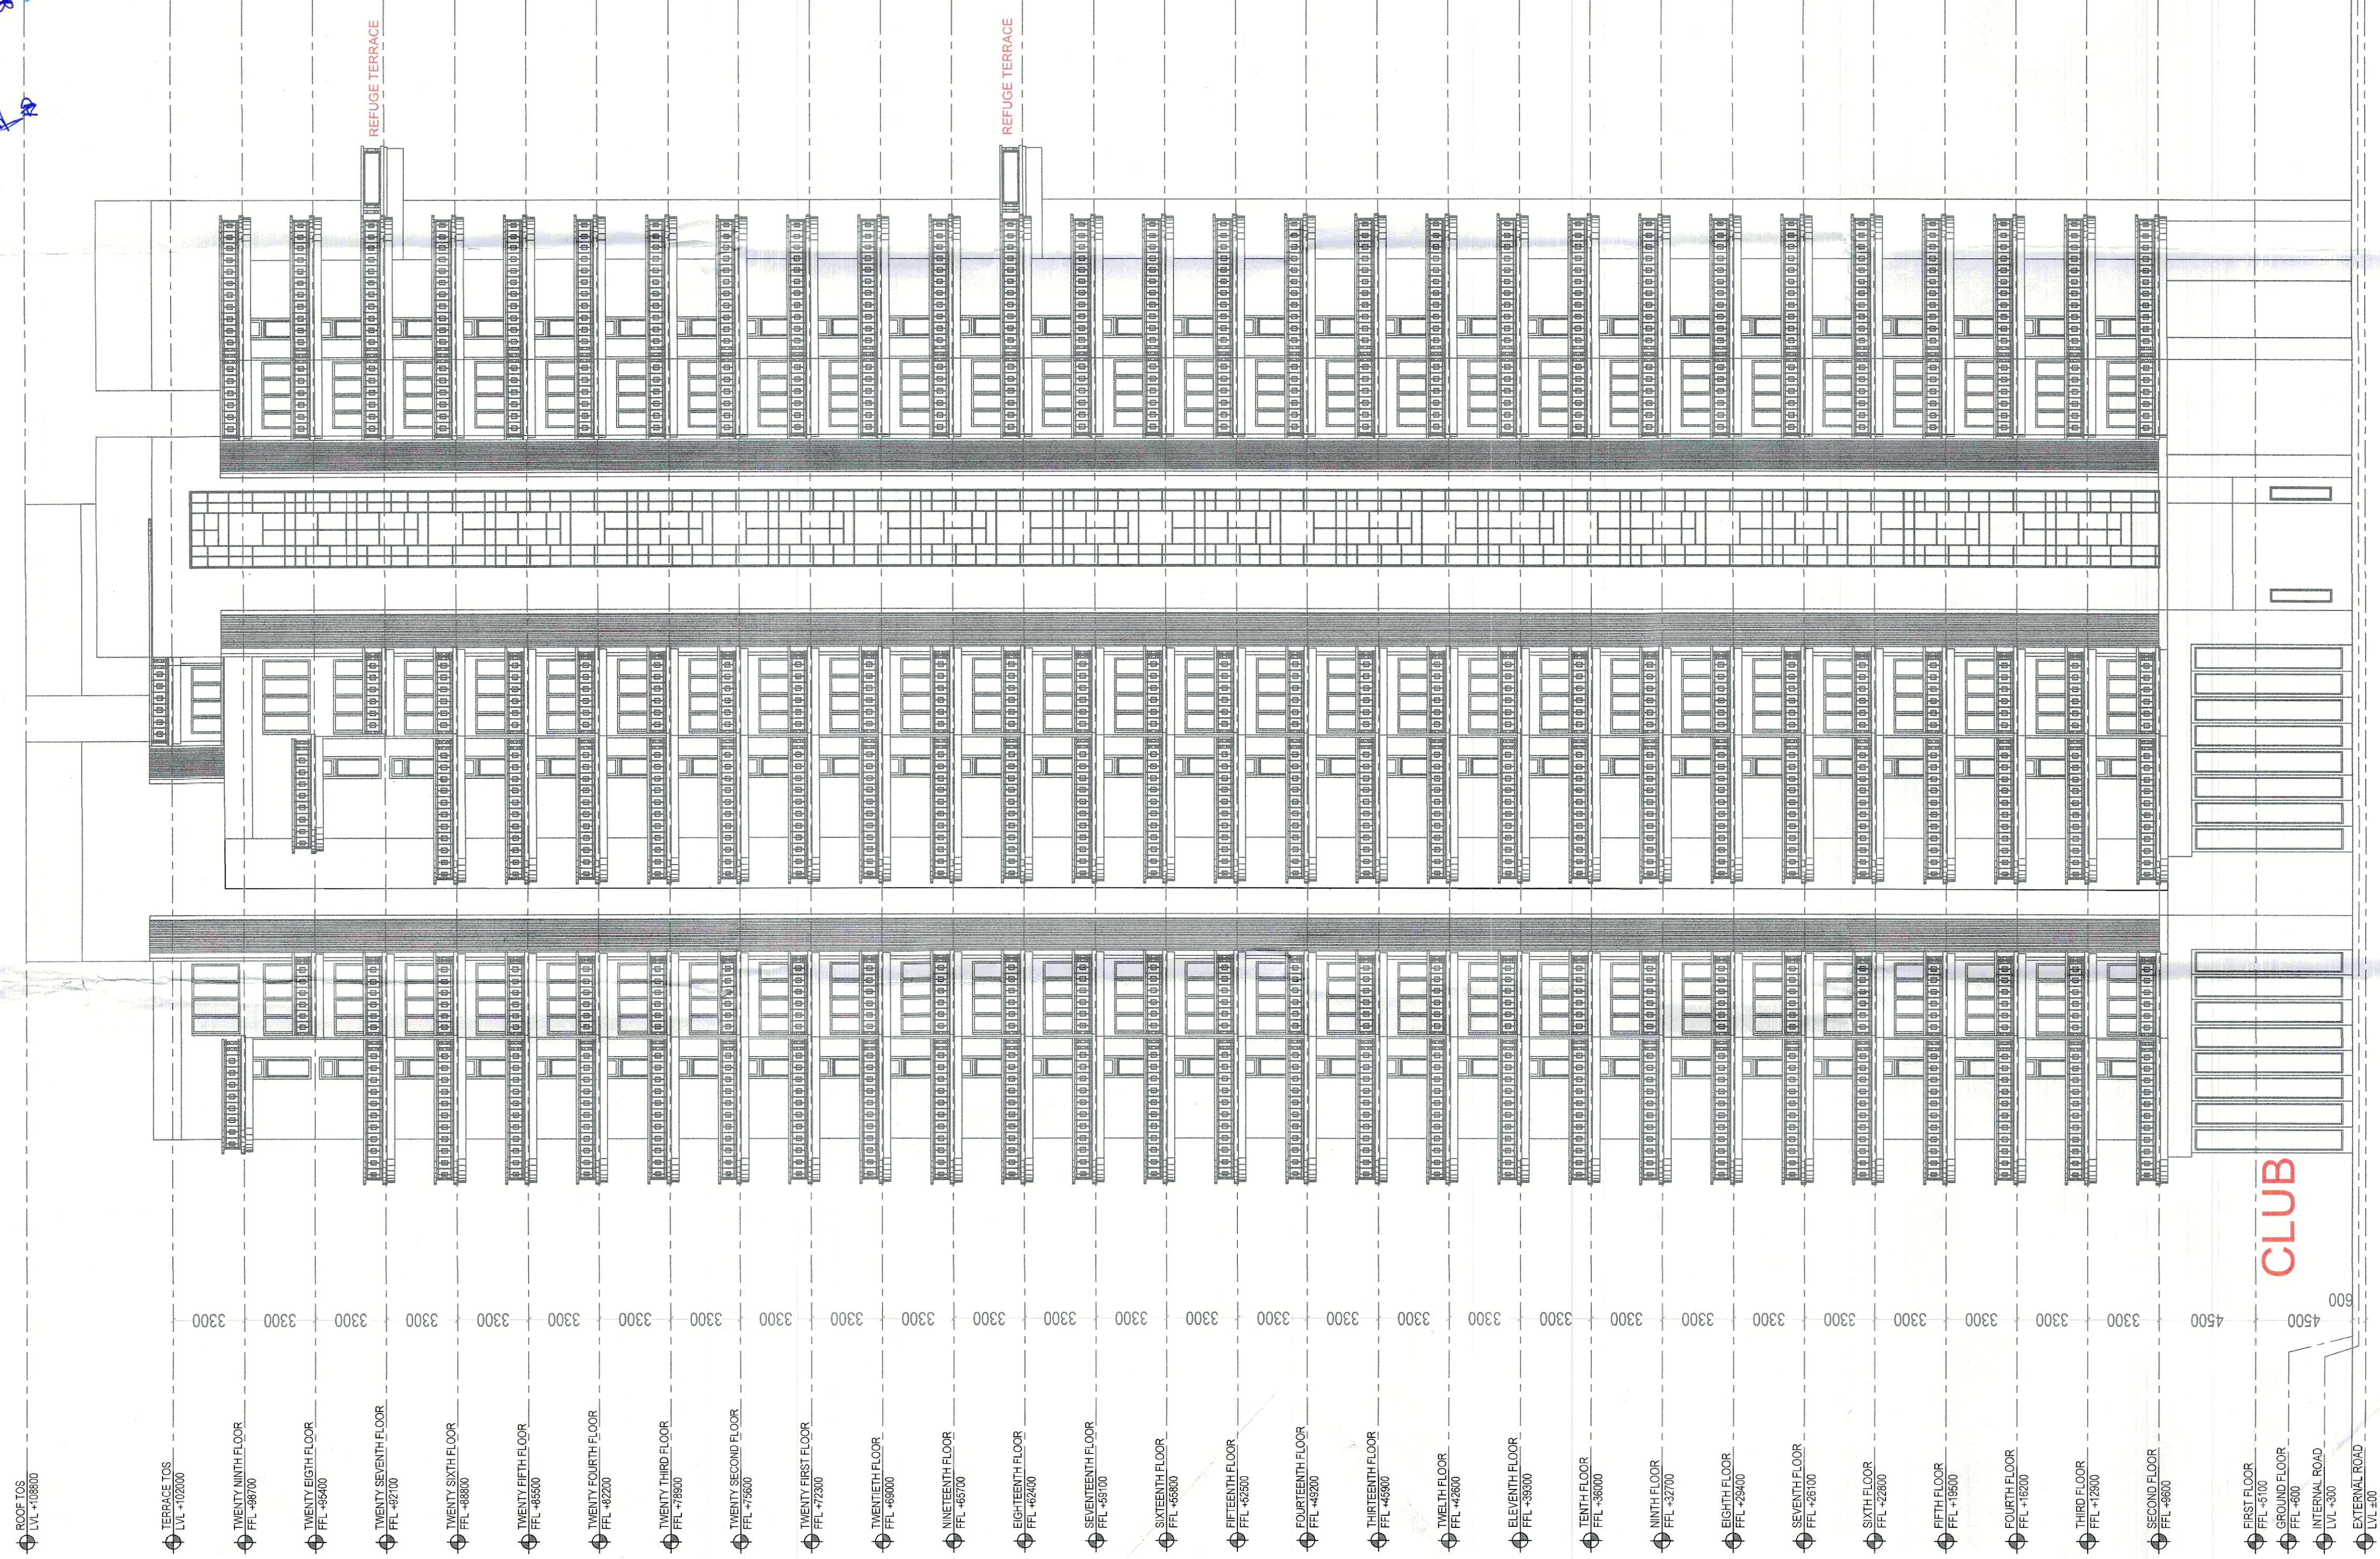

ELEVATION-04

NOTES:-	DRAWING TITLE : ELEVATION-04 TOWERS & COMMUNITY	ARCHITECT SIGNATURE:-  ARVIND KUMAR RANA	OWNER SIGNATURE:-  Fantasy Exim Pvt. Ltd. Auth. Secretary	PROPOSED BUILDING PLAN OF RETIREMENT GROUP HOUSING (UNDER RETIREMENT HOUSING POLICY DATED 17.08.2021) OVER AN AREA MEASURING 3.825 ACRES (LICENSE NO. 116 OF 2025 DATED 04.07.2025) IN SECTOR-36, SOHNA, BEING DEVELOPED BY LANDU CONSTRUCTION INDIA PVT. LTD. IN COLLABORATION WITH FANTASY EXIM PVT. LTD.