




1 EWS- GROUND FLOOR PLAN
1:100

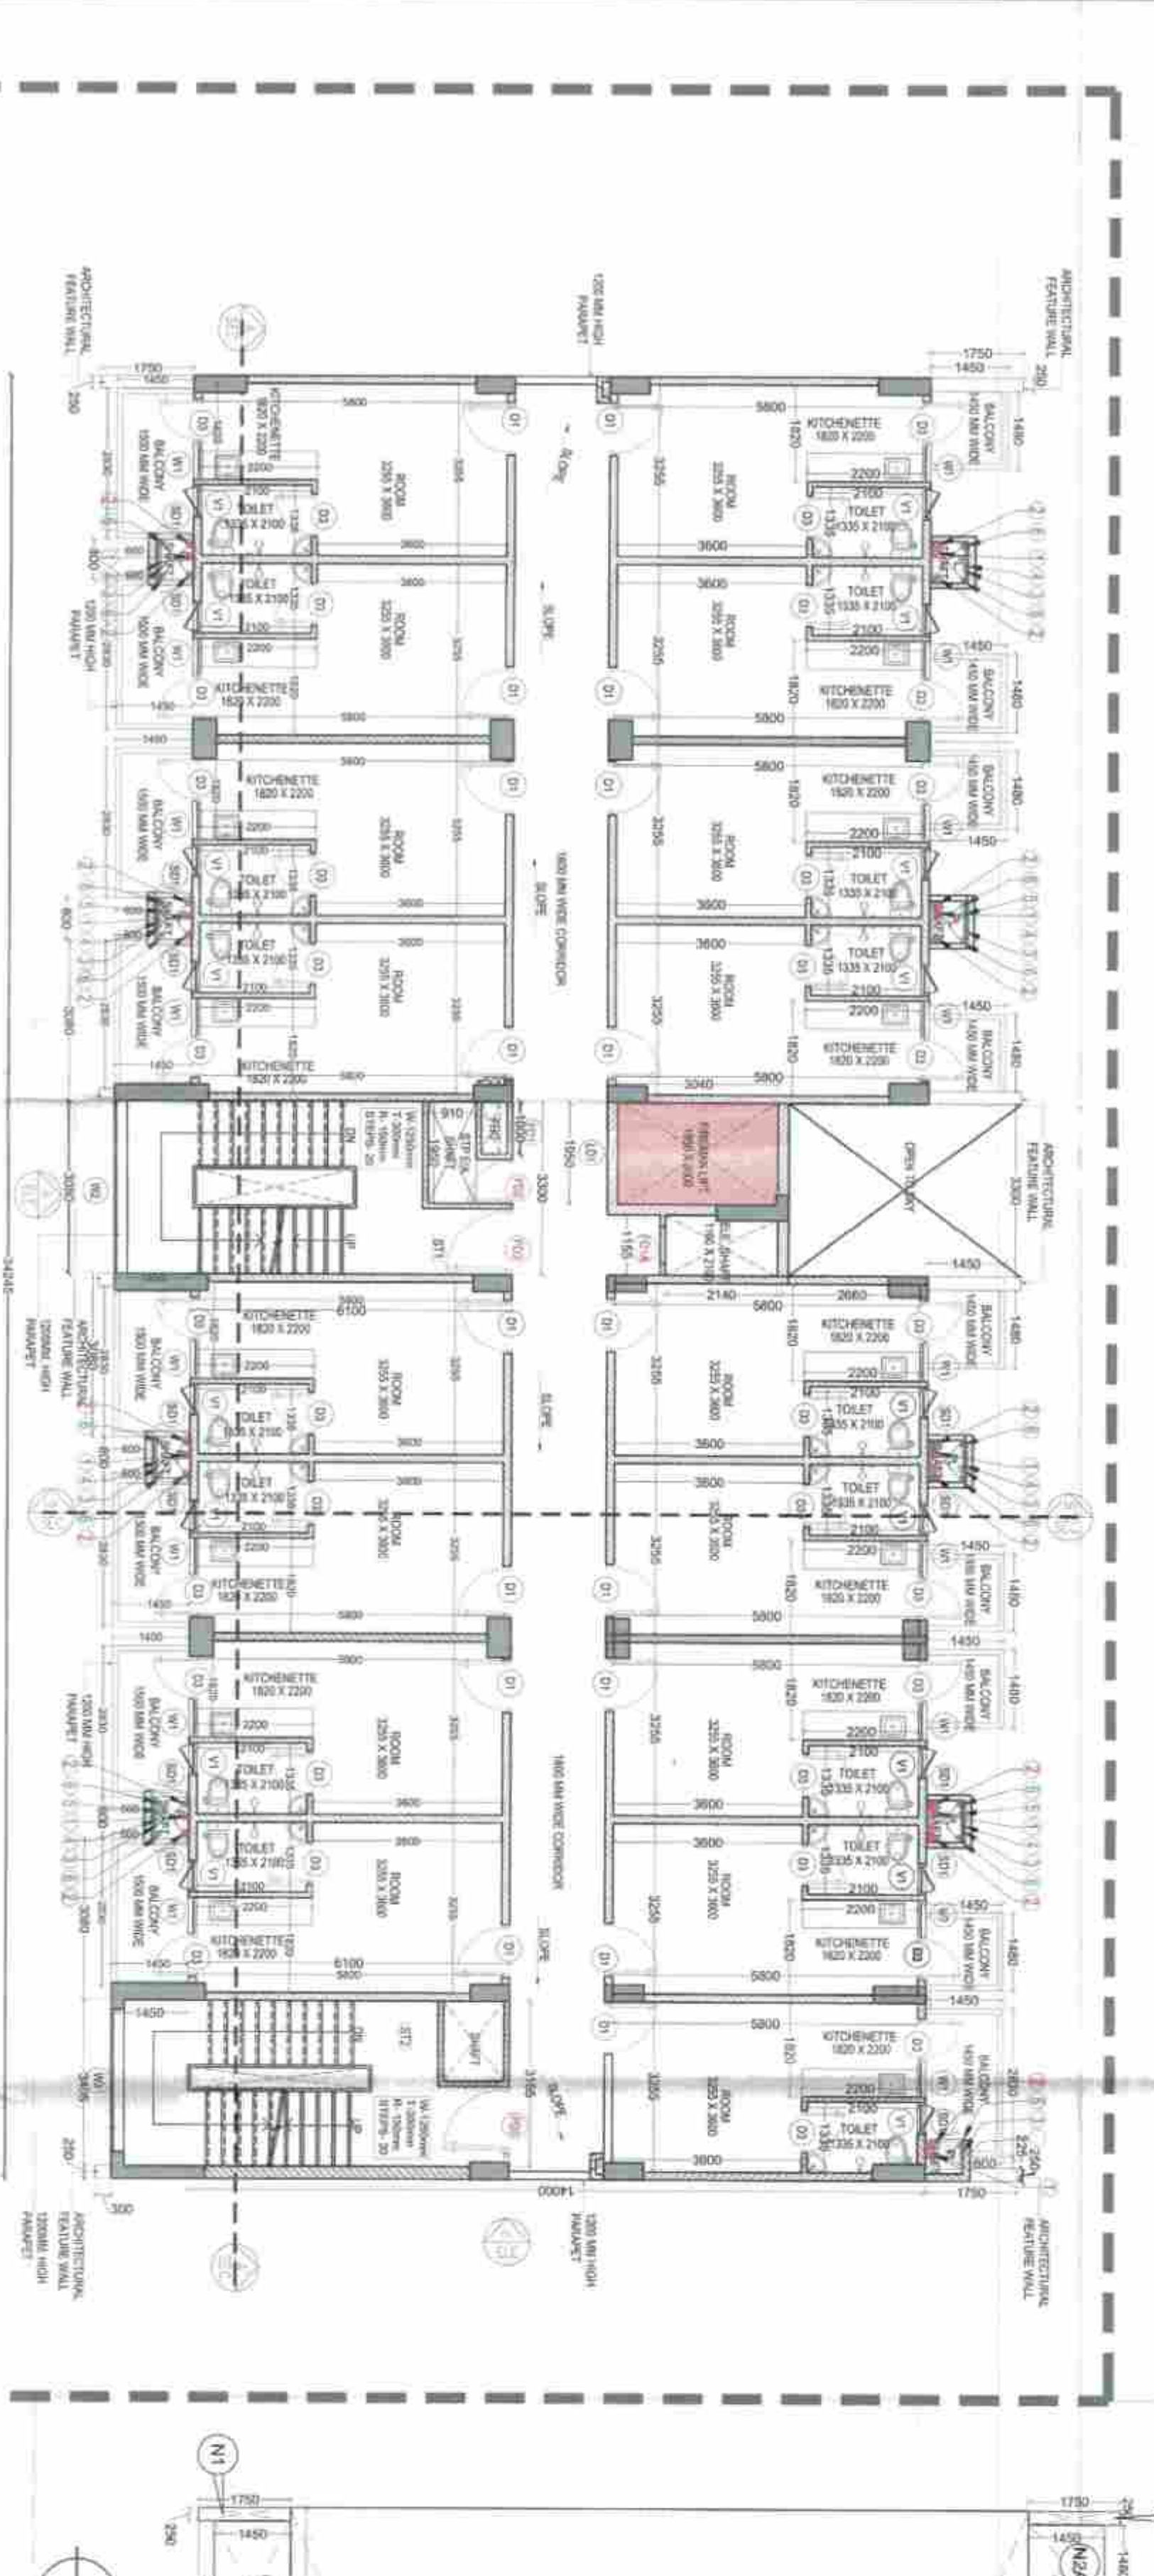


2 EWS- FIRST FLOOR PLAN
1:100

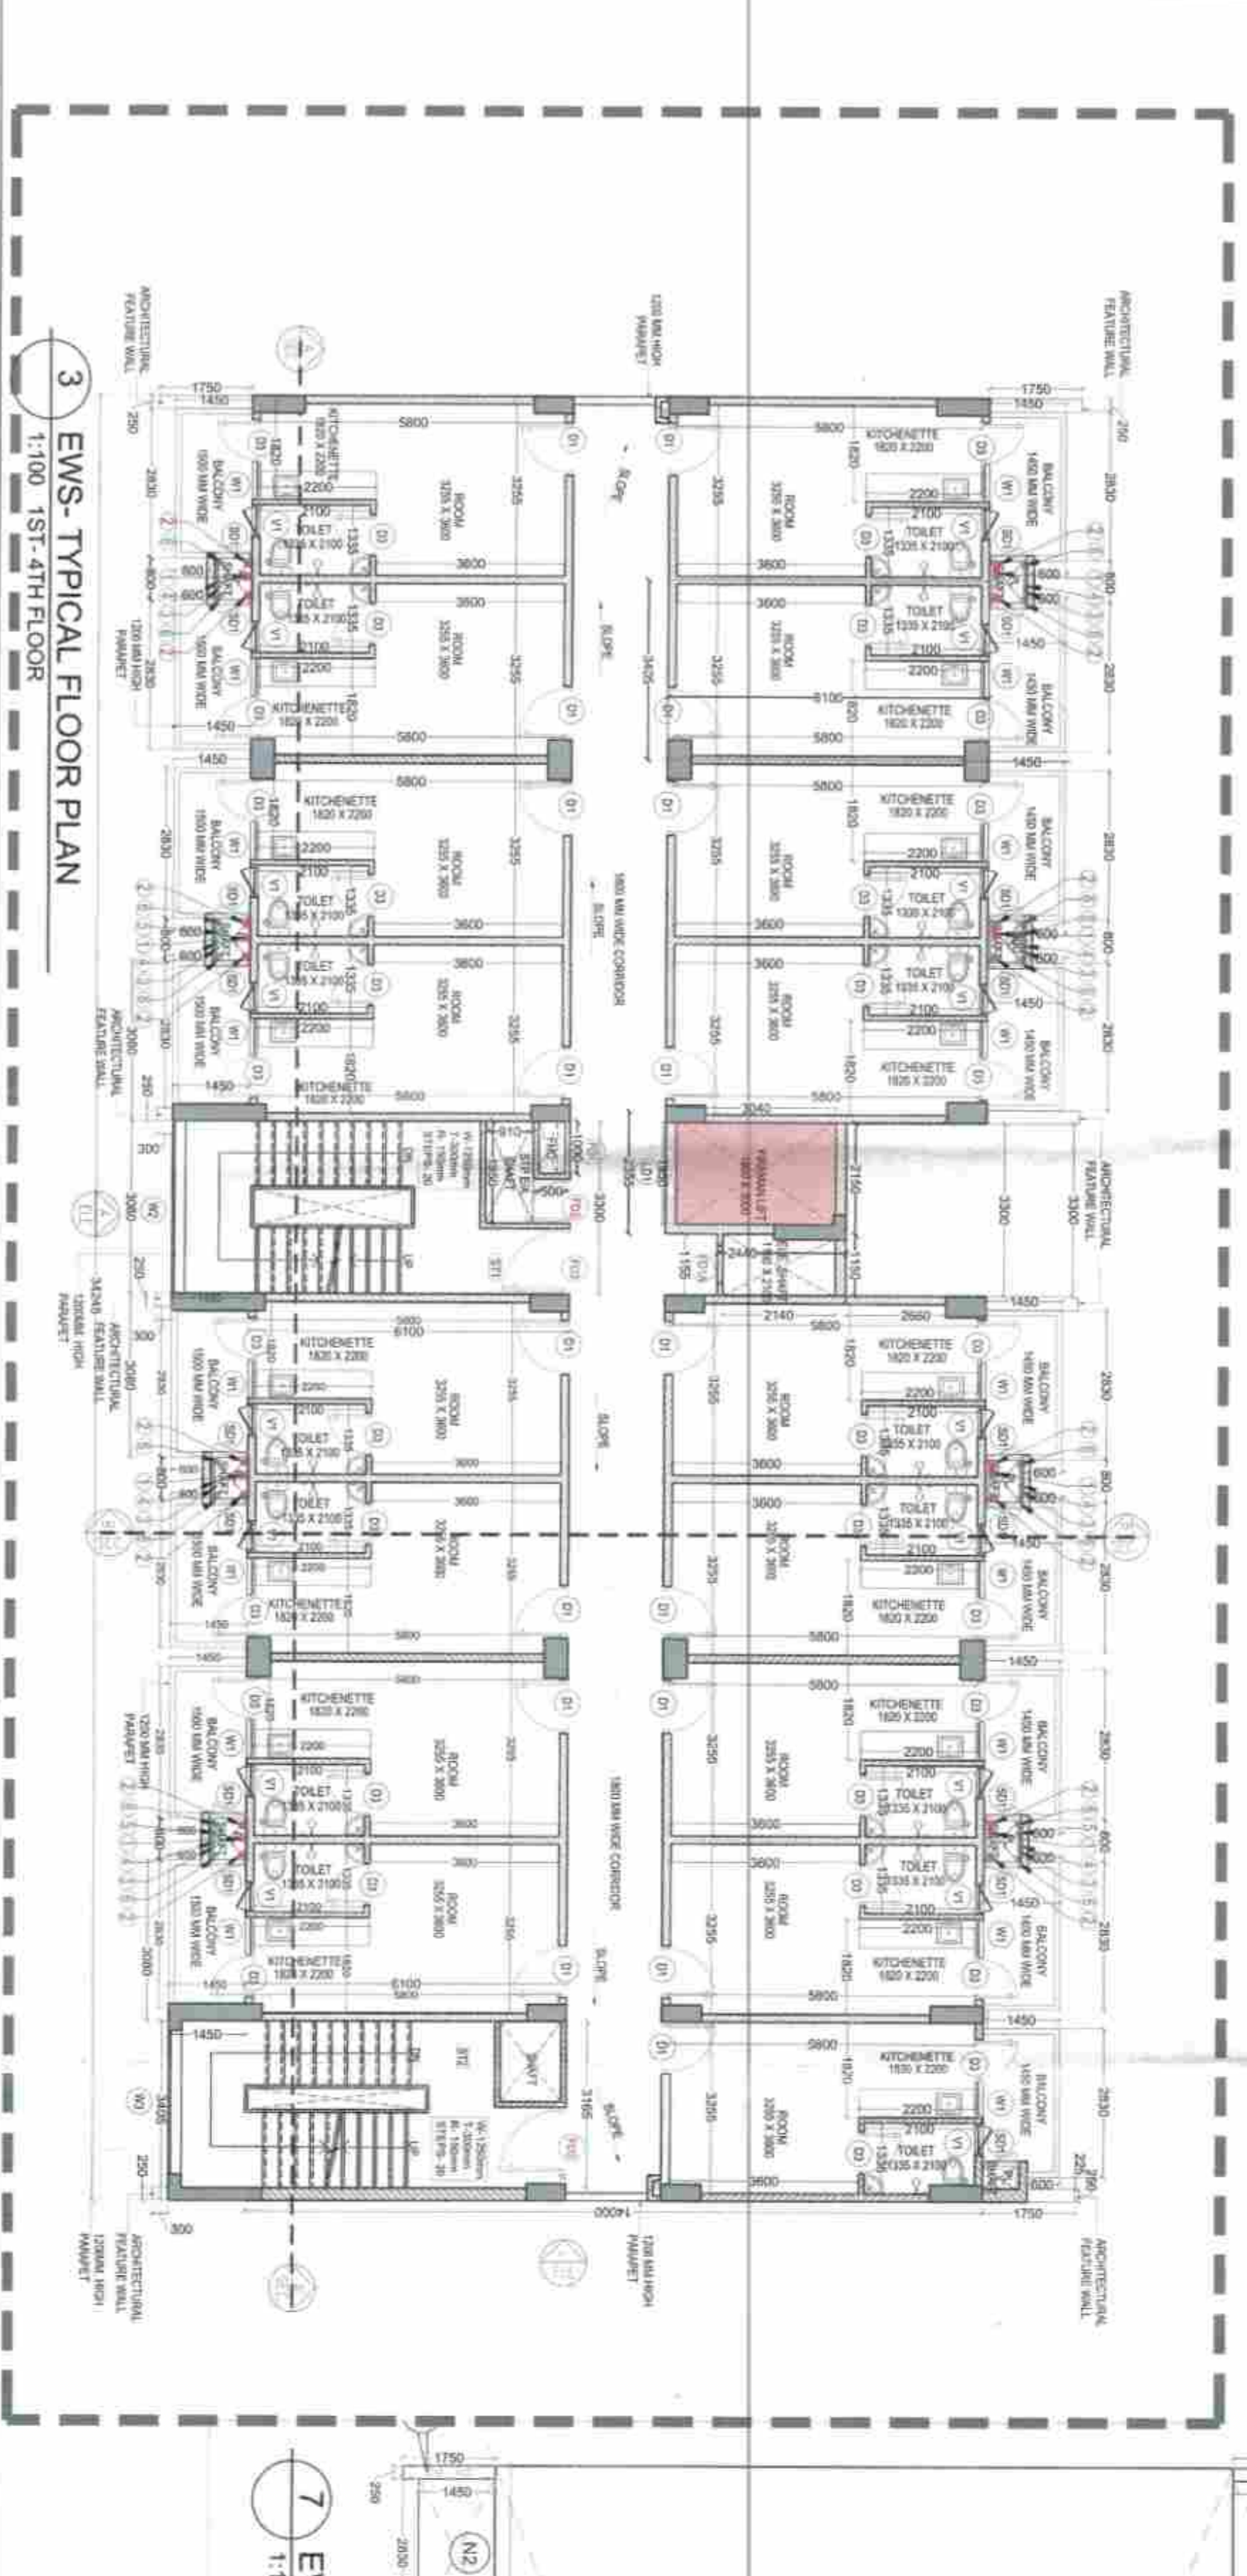


3 EWS- TYPICAL FLOOR PLAN
1:100

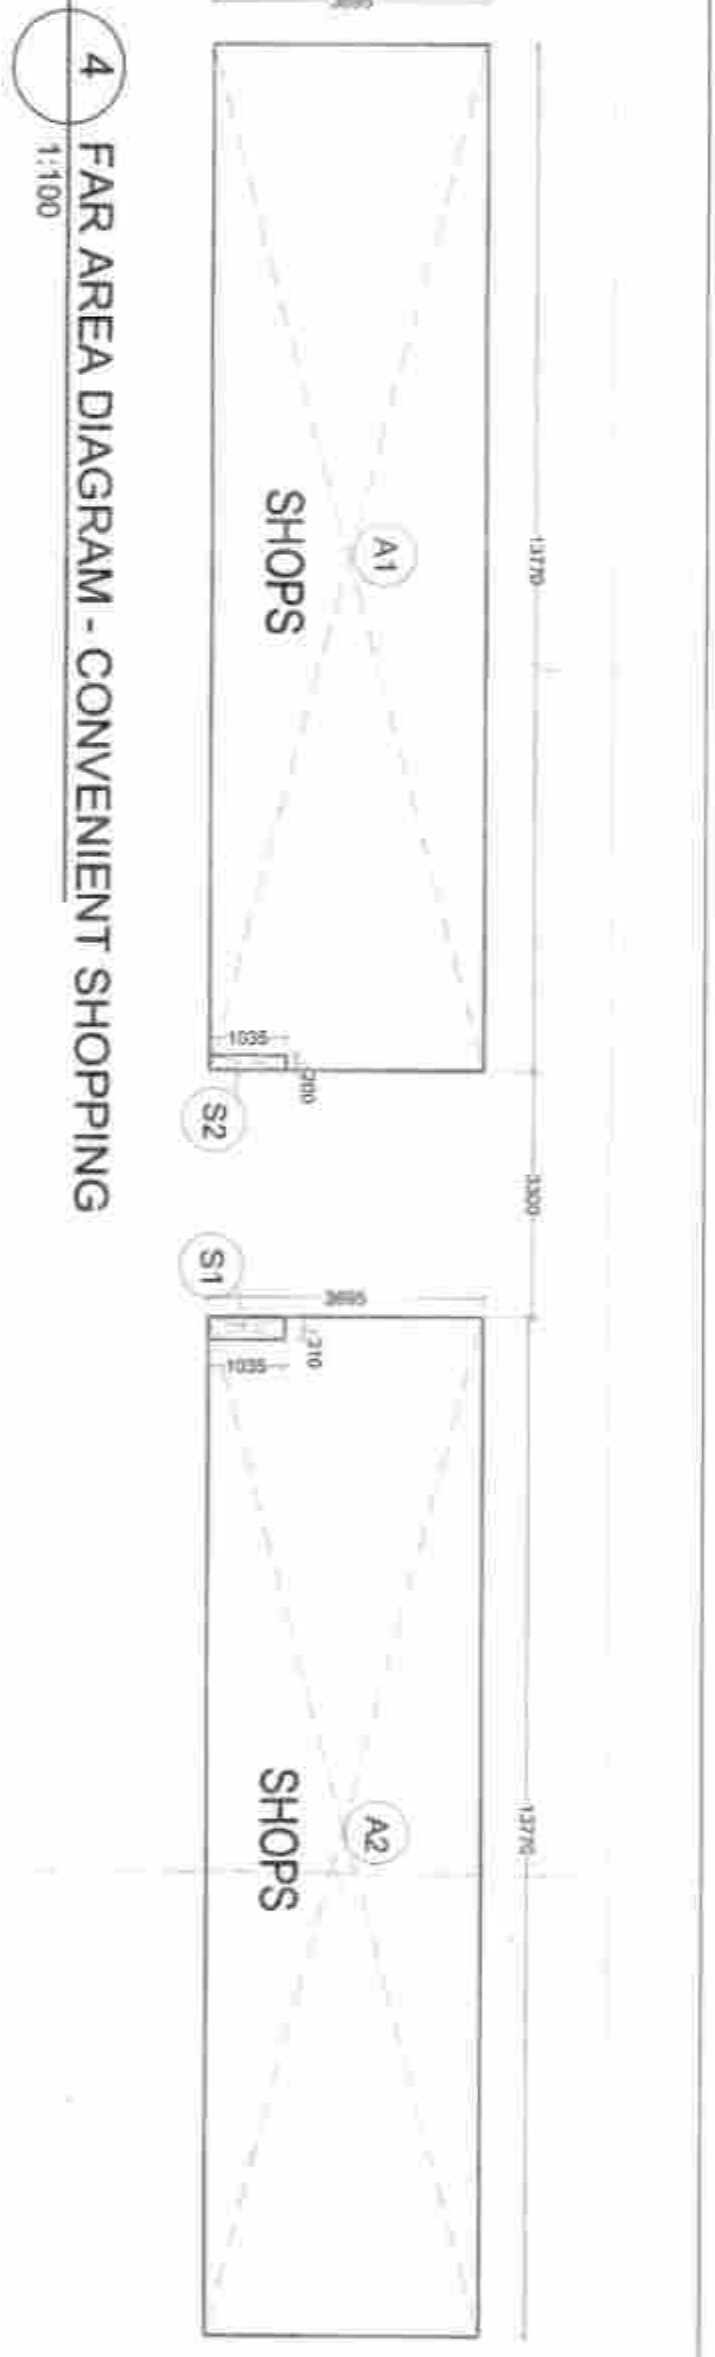


4 FAR AREA DIAGRAM - CONVENIENT SHOPPING
1:100

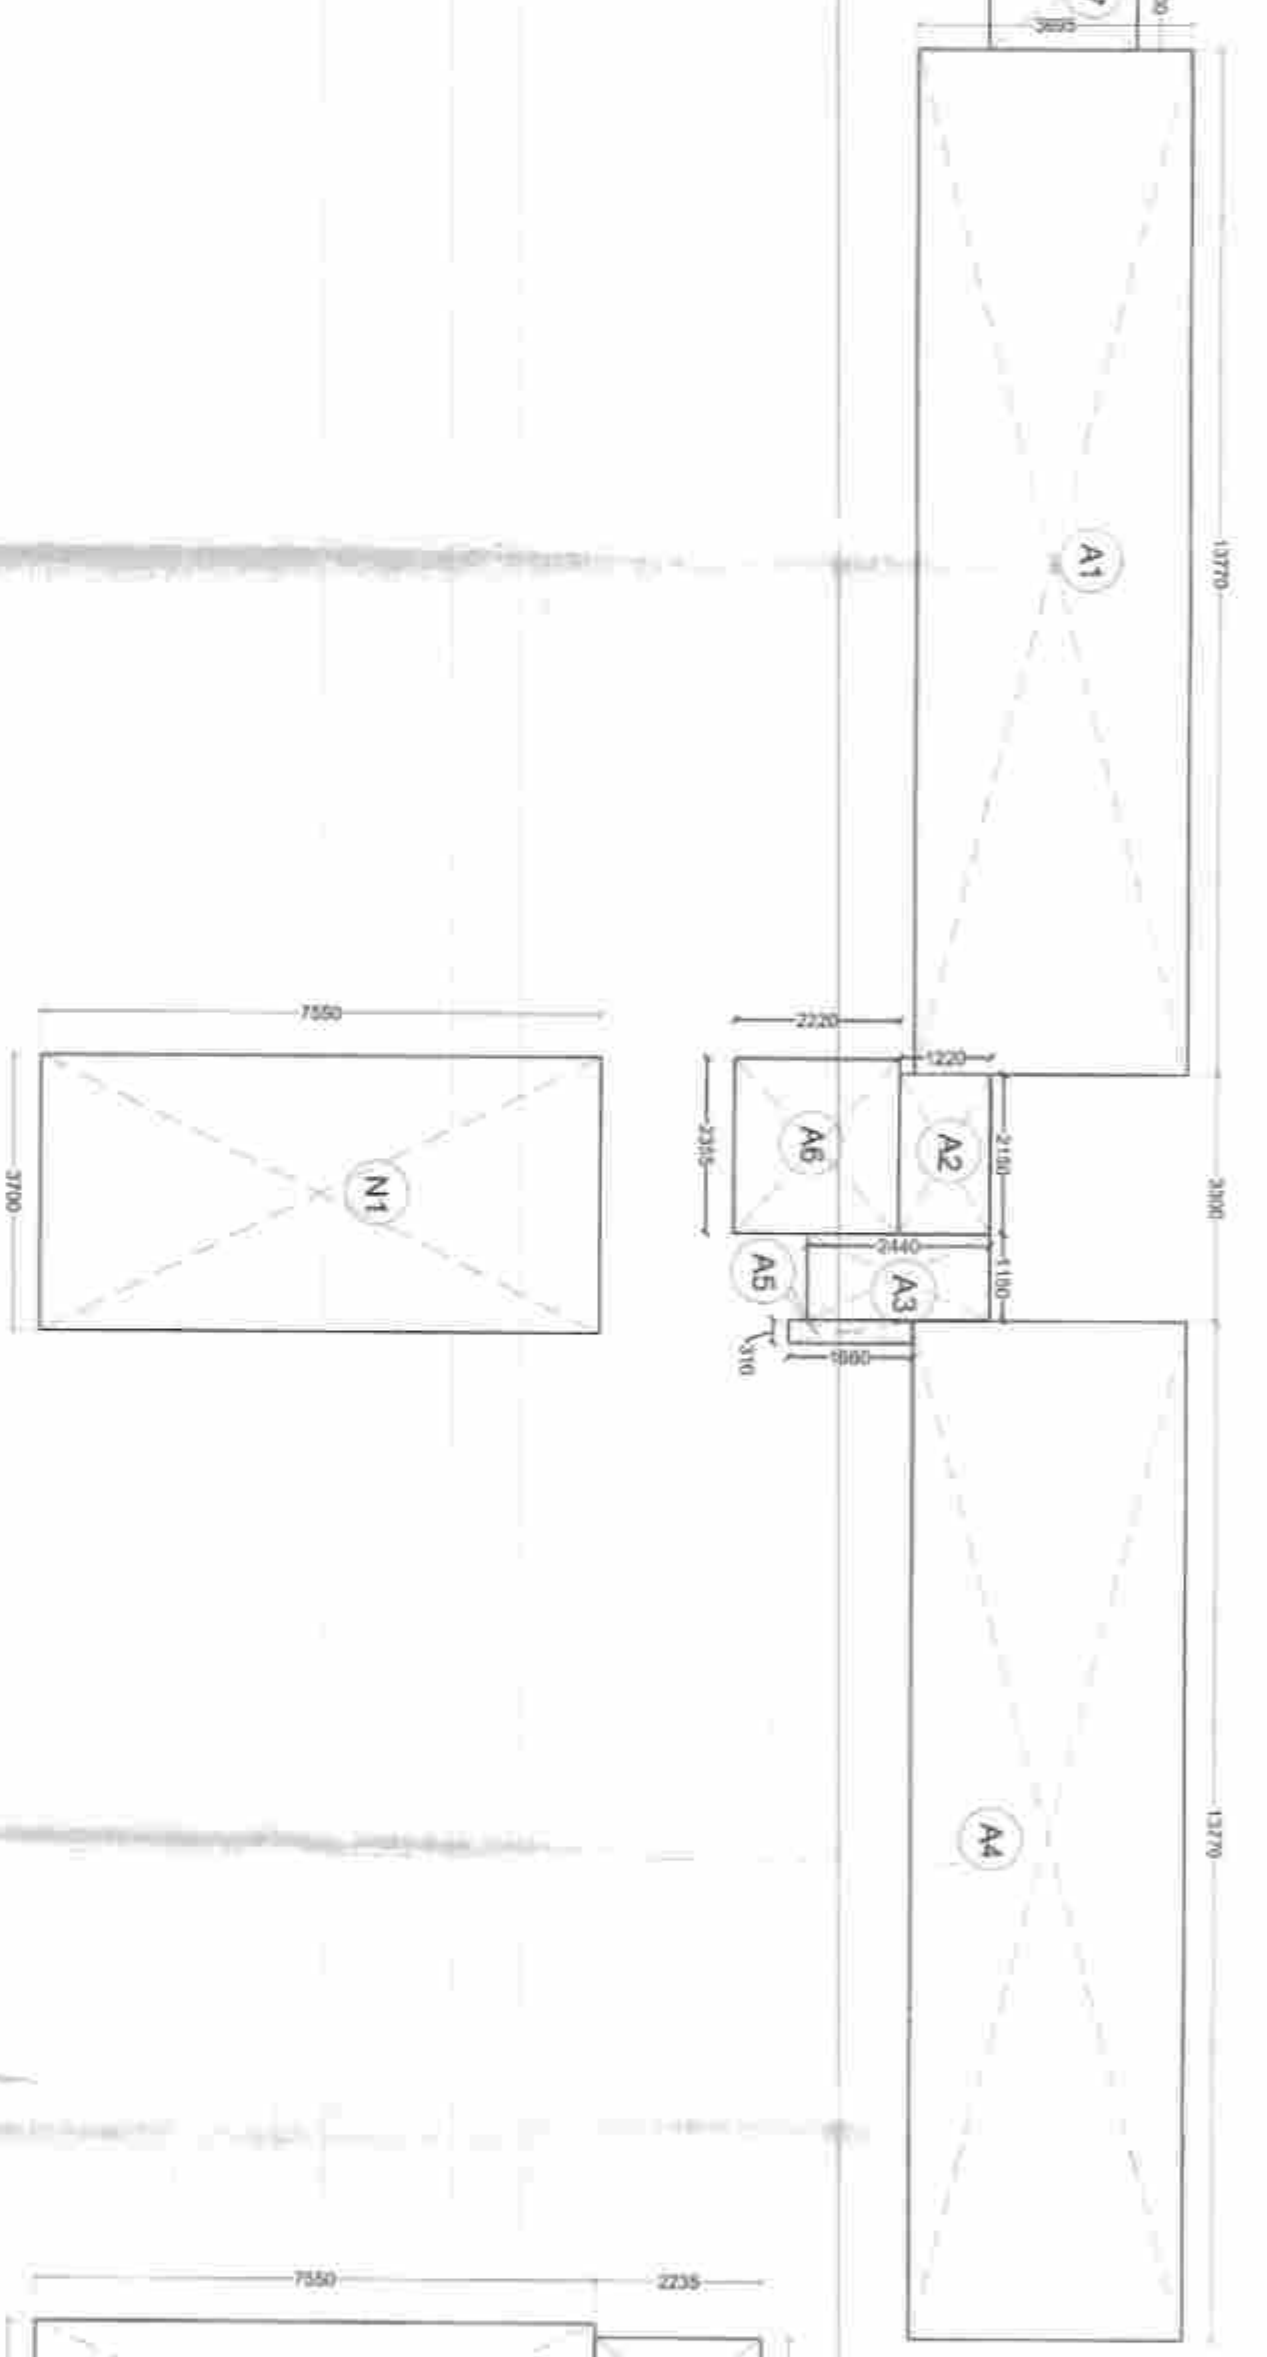

5 FAR EWS+ CONVENIENT SHOPPING- GROUND FLOOR - FAR AREA DIAGRAM
1:100

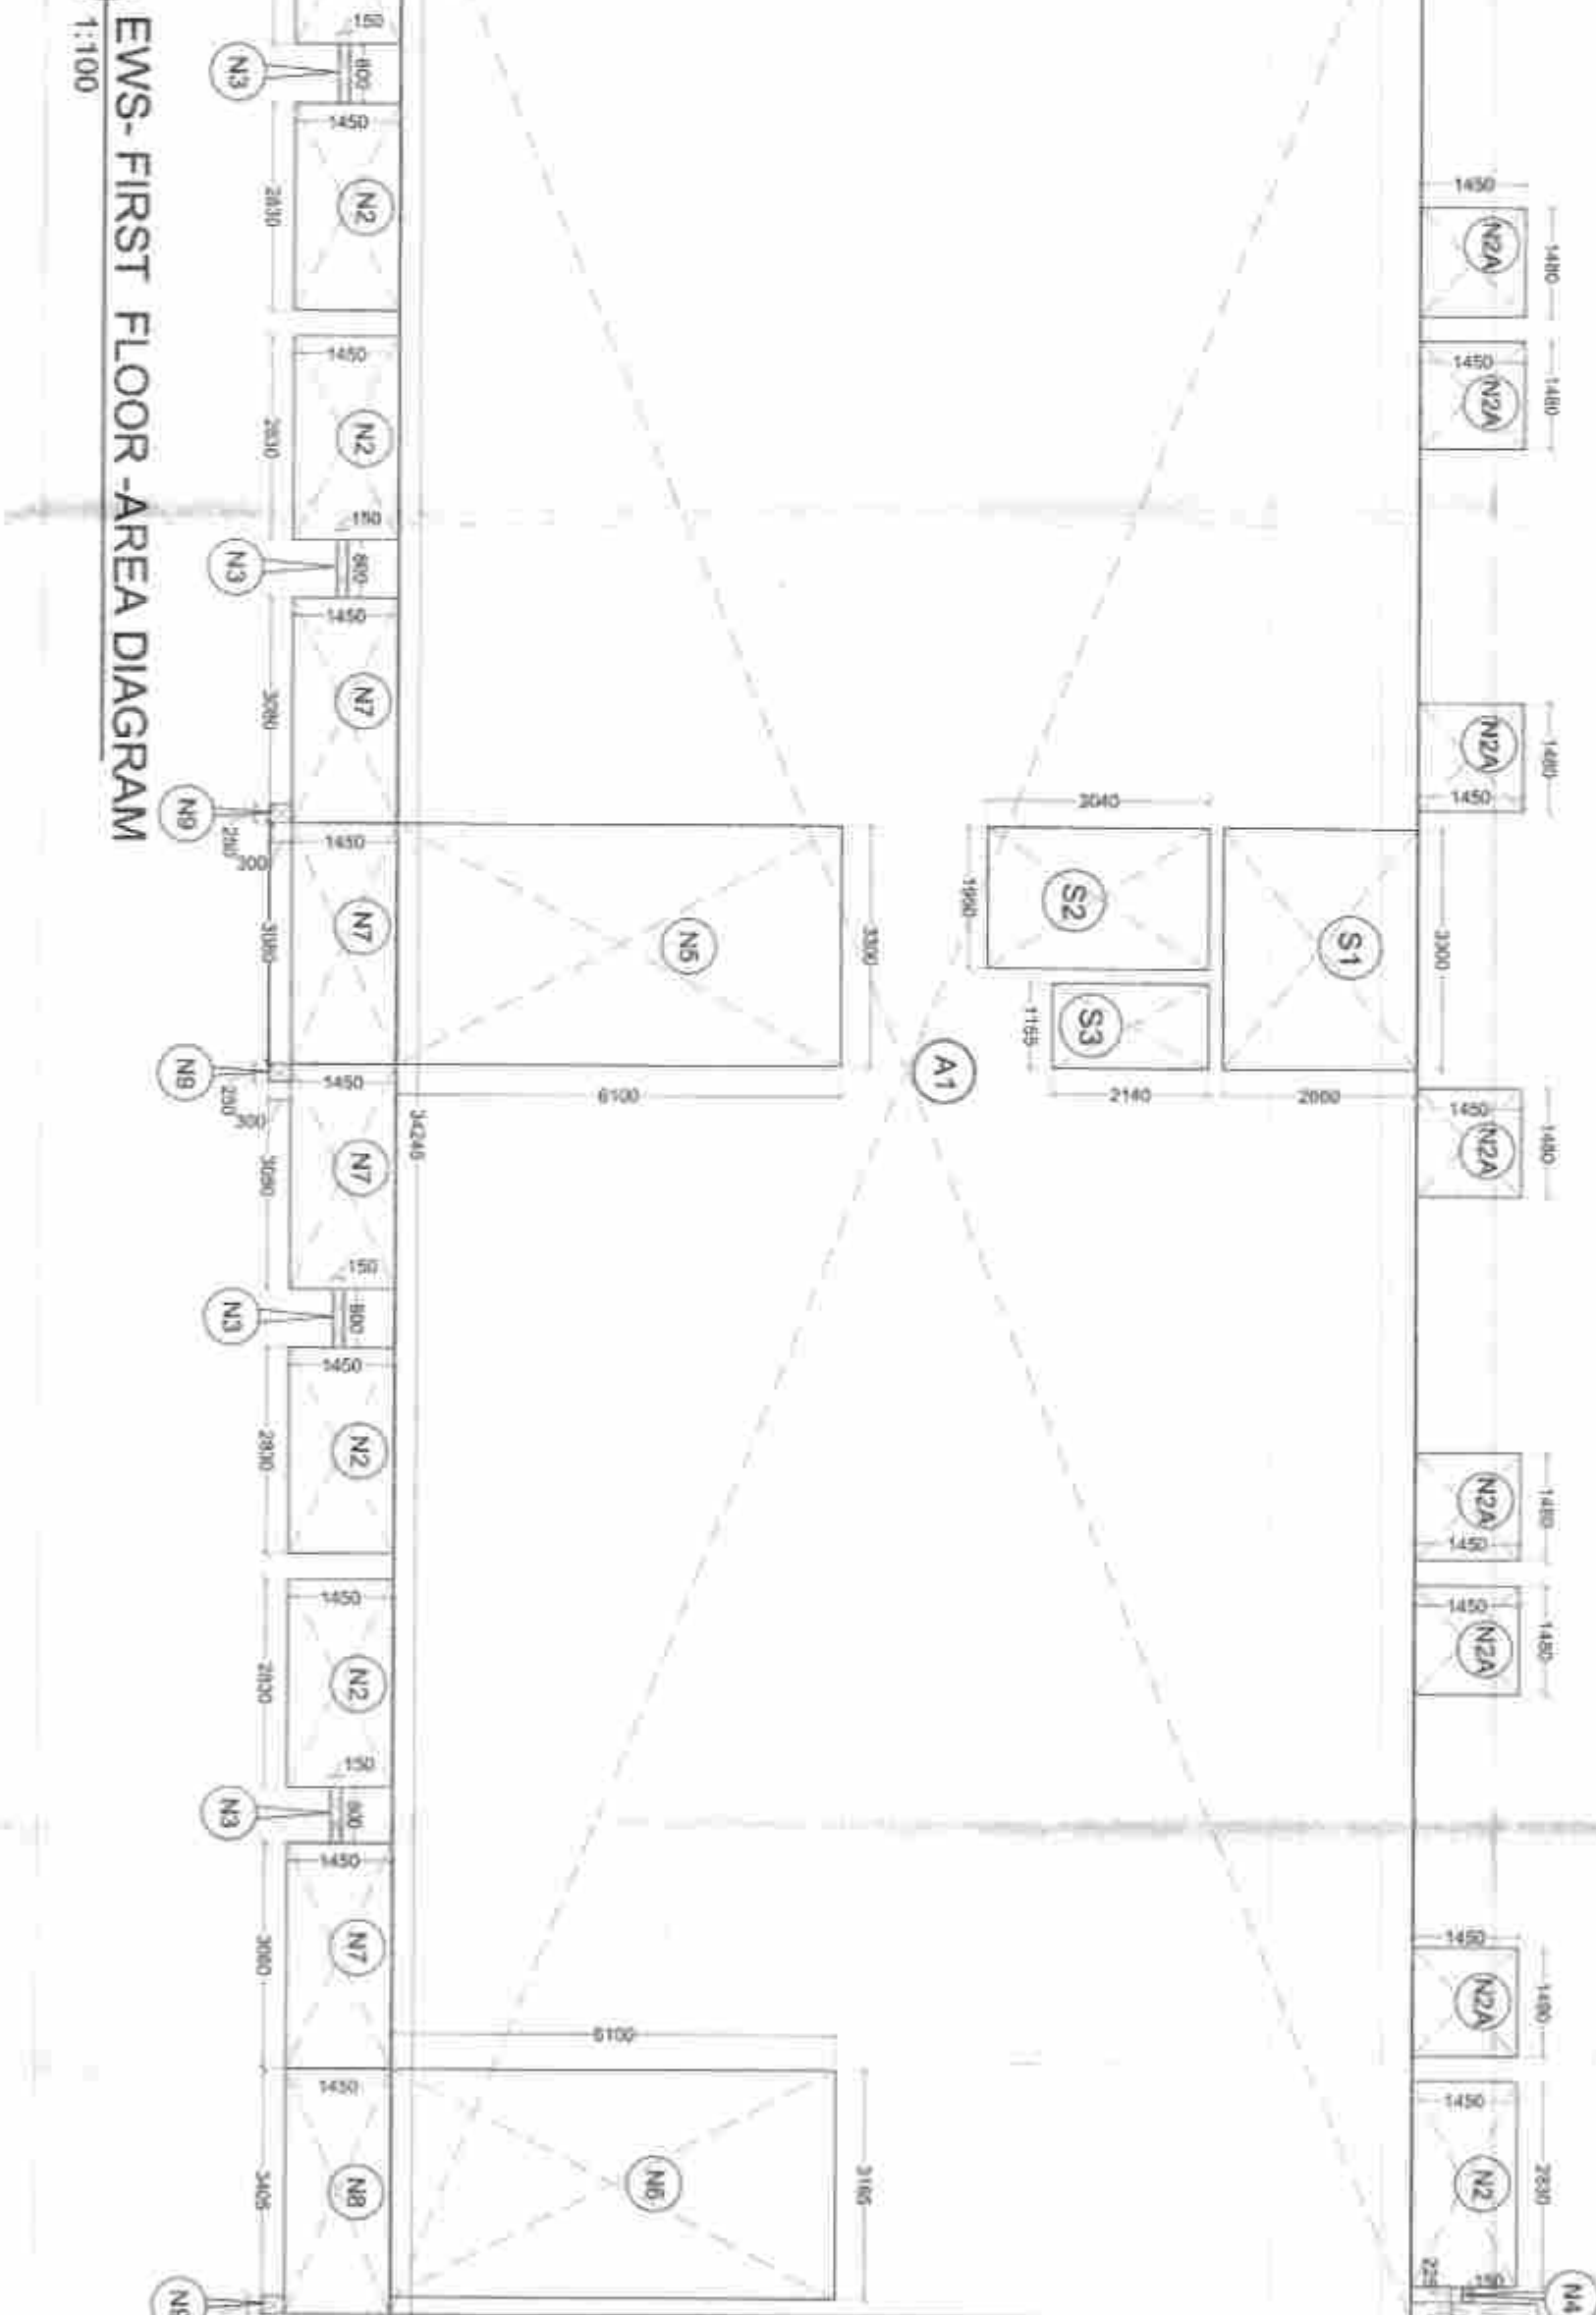

6 EWS- FIRST FLOOR - AREA DIAGRAM
1:100

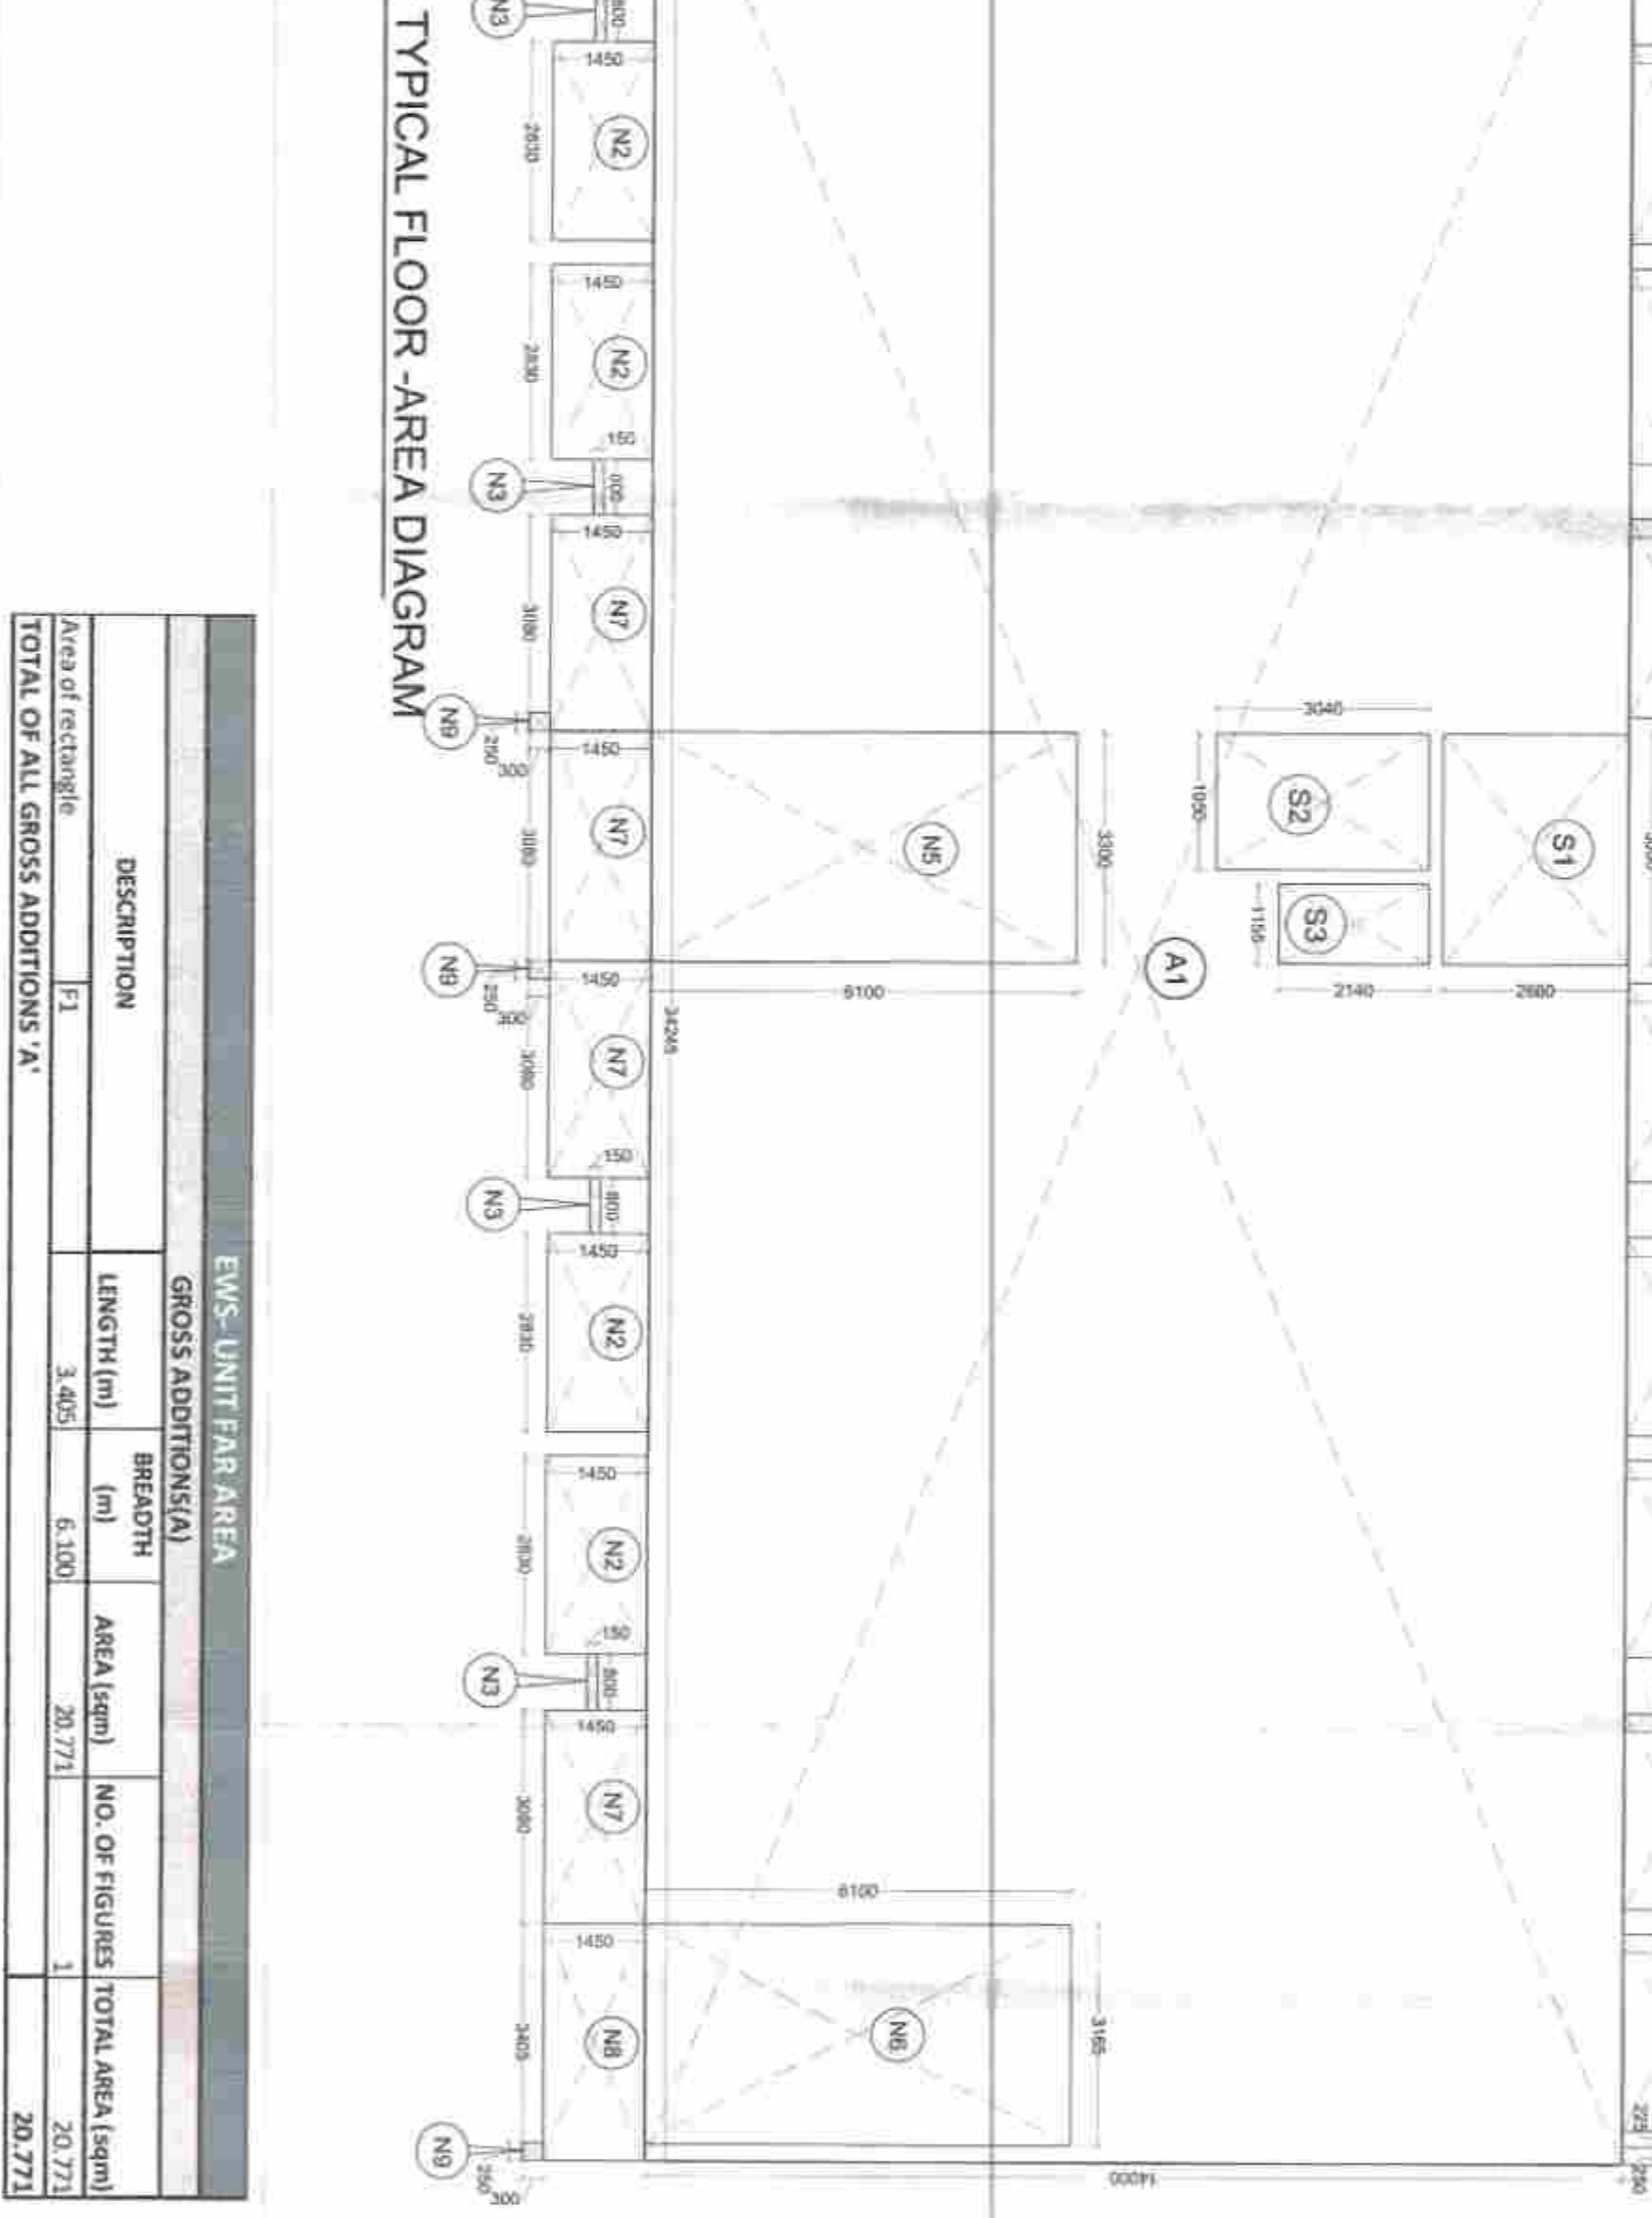

7 EWS- TYPICAL FLOOR - AREA DIAGRAM
1:100









PROJECT: PROPOSED RESIDENTIAL GROUP HOUSING 03/01/23 ACHE LICENSE NO. 151 OF 2023 LATED 03/01/23
SECTION: FAR AREA DIAGRAM



