


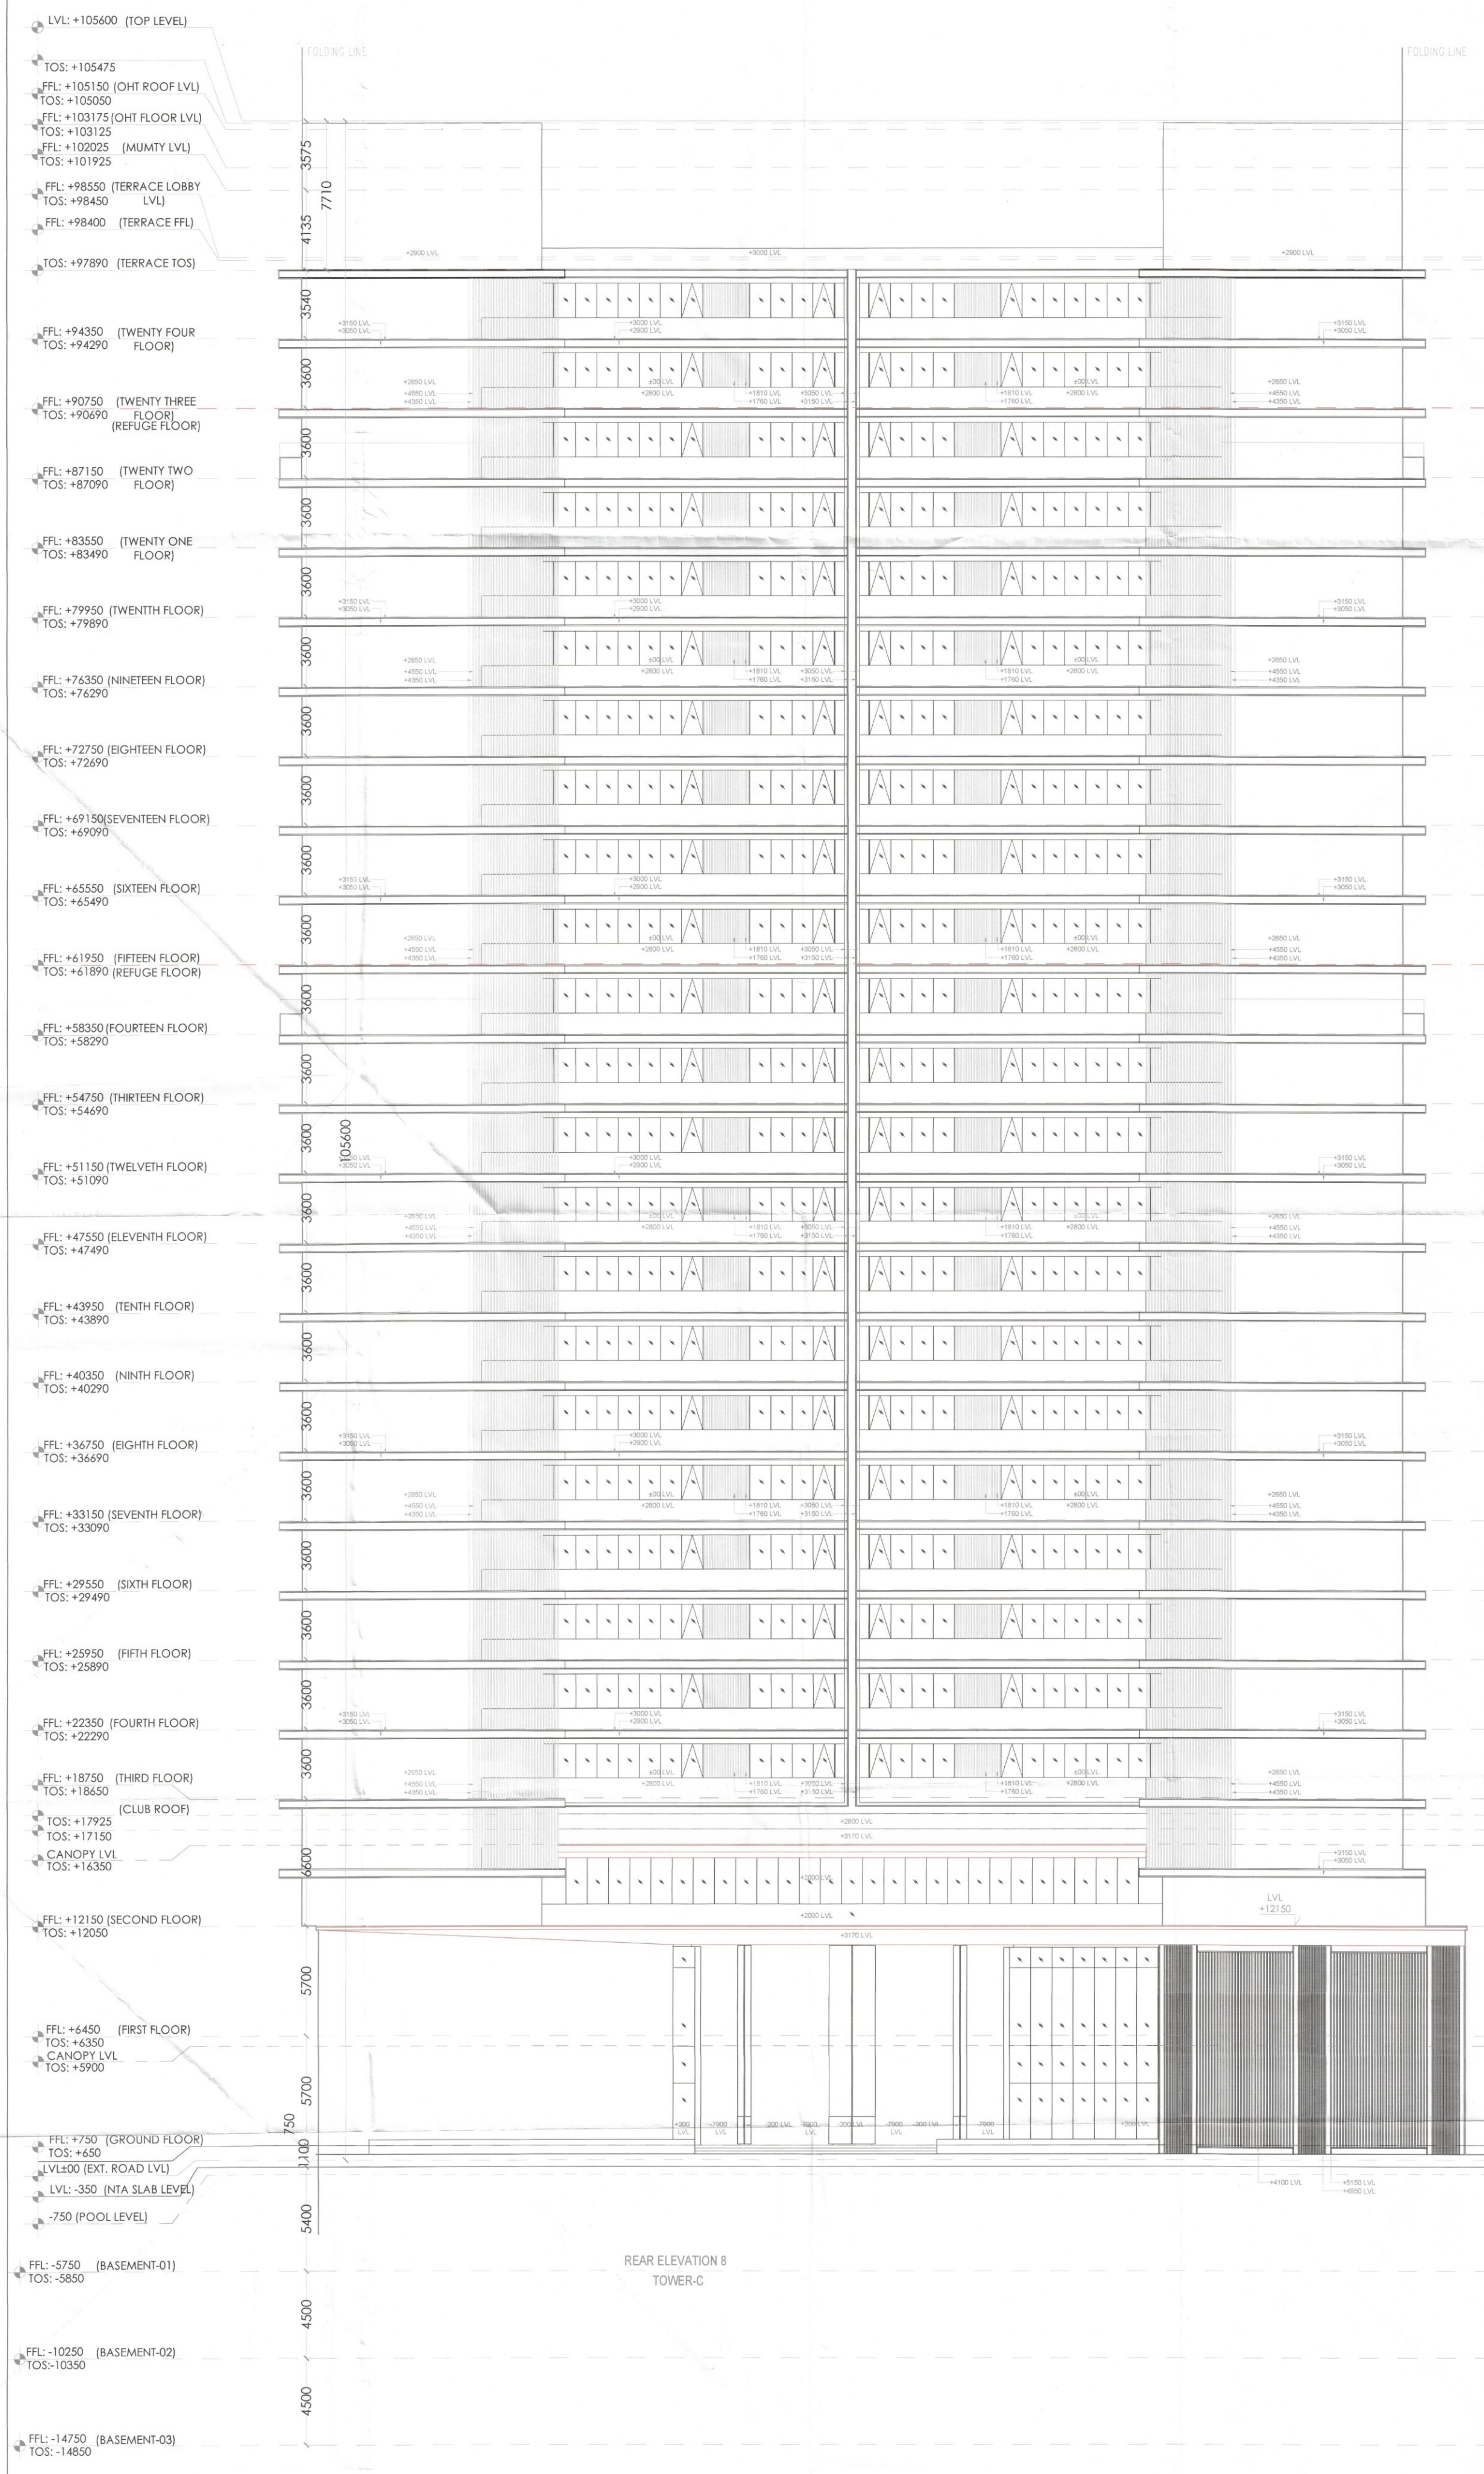

SANCTIONED
VIDE MEMO No. 27463 DATED 14/05/2025

DTP (HQ) STP (HQ) CTP
Member Secretary Special Chairman
BPAC BPAC BPAC

JD (H) DTP (H) STP (H)
(MEMBER) (B.P.A.C.)

JD (H) STP (H)
Member Chairman
BPAC

NOTES:-
AIR CONDITIONING SYSTEM IS BEING PROVIDED.
DO POWER BACKUP IS BEING PROVIDED.
TOILET ARE MECHANICALLY VENTILATED.
ALL LIFTS SHALL HAVE POWER BACK-UP.
ALL ELECTRICAL INSTALLATION SHALL BE AS PER PROVISION OF RELEVANT CODE.
FIRE/FIGHTING/SAFETY PROVISIONS WILL BE AS PER RELEVANT CODE PROVISIONS.
BASEMENT AREA SHALL HAVE MECHANICALLY VENTILATED AS PER RELEVANT CODE.
ALL TOILETS ARE VENTILATED AS PER HARYANA BUILDING CODE 2017.
BUILDINGS HAS AUTOMATIC SPRINKLER SYSTEM WHEREVER REQUIRED BY RELEVANT CODE.
BUILDING WILL BE DESIGNED/STRUCTURES AS PER RELEVANT IS CODES FOR EARTHQUAKE RESISTANCE.
SOLAR PANELS OF REQUIRED CAPACITY SHALL BE PROVIDED AS PER HARE DA/ZONING NORMS.
ALL HANDICAP RAMP WITH RAILING.
ALL FIRE FIGHTING INSTALLATIONS SHALL BE AS PER PROVISION OF RELEVANT CODE.
THE RAINWATER HARVESTING SYSTEM SHALL BE PROVIDED AS PER GENERAL GROUND WATER AUTHORITY NORMS.

PROJECT
REVISED BUILDING PLAN OF G.H. SITE NO 1
IN SECTOR-42 GURUGRAM
OWNER
M/s Experion Developers Pvt. Ltd.
(Formerly M/s Gold Developers Pvt. Ltd.)
8th Floor, Milestone Experion Centre, Sector 15(Part-2),
Gurgaon, Haryana- 122001

ARCHITECTS
Arcop Associates Pvt. Ltd.
Plot 36B, Sector-32, Gurgaon 122001
Ph. 26242050, 26242169

ASSOCIATE ARCHITECTS-Submission Drawings
CosMAN, 11th Floor, Tower-2, DLF Corporate Greens
Sector-74A, Gurgaon 122004

OWNER'S SEAL
& SIGNATURE

ARCHITECT'S SEAL
& SIGNATURE

JULY-2025 Scale : 1:100
Drawing Title:- ELEVATION -B
TOWER C Drawing No:- EL-07