

Note :-

1. BUILDING WILL BE DESIGNED (STRUCTURES) AS PER RELEVANT IS CODES FOR EARTH QUAKE RESISTANCE.
2. THE BUILDING IS ARTIFICIALLY LIT AND MECHANICALLY VENTILATED.

LEGEND:-

TO BE READ WITH THIS OFFICE
MEMO NO. 8097
DATED: 26-01-2023

2730 SPONGE
BPAE BPAE BPAE

3000
3000
3000

ATP(HQ)

Ran Arun Basal
(JDMQ)

PROJECT:

REVISED BUILDING PLANS OF GROUP
HOUSING COLONY AREA MEASURING 25.087
ACRES (LICENCE NO. 123 OF 2012 DATED
20-12-2012 IN SECTOR-63, GURGAON BEING
DEVELOPED BY ARLE BUILDERS &
DEVELOPERS PVT. LTD. AND OTHERS IN
COLLABORATION WITH DLF HOME
DEVELOPERS LTD (EARLIER KNOWN AS DLF
NEW GURGAON HOME DEVELOPERS PVT. LTD)

ARCHITECTURE:
ARCOP

ARCOP ASSOCIATES PVT LTD
Plot No. 36B, Sector-32, Institutional Area
Gurgaon, Haryana. 122001, India
Tel.: 91-124-4595500
91-124-4595550
Fax: 91-124-4595550

OWNER'S SEAL
& SIGNATURE

DLF Home Developers Limited
Authorised Signatory

ARCHITECT'S SEAL
& SIGNATURE

DR. TATIKER BHATTNAGAR
ARCHITECT
P.O. BOX 100
Registration No. CAD/2017/10100

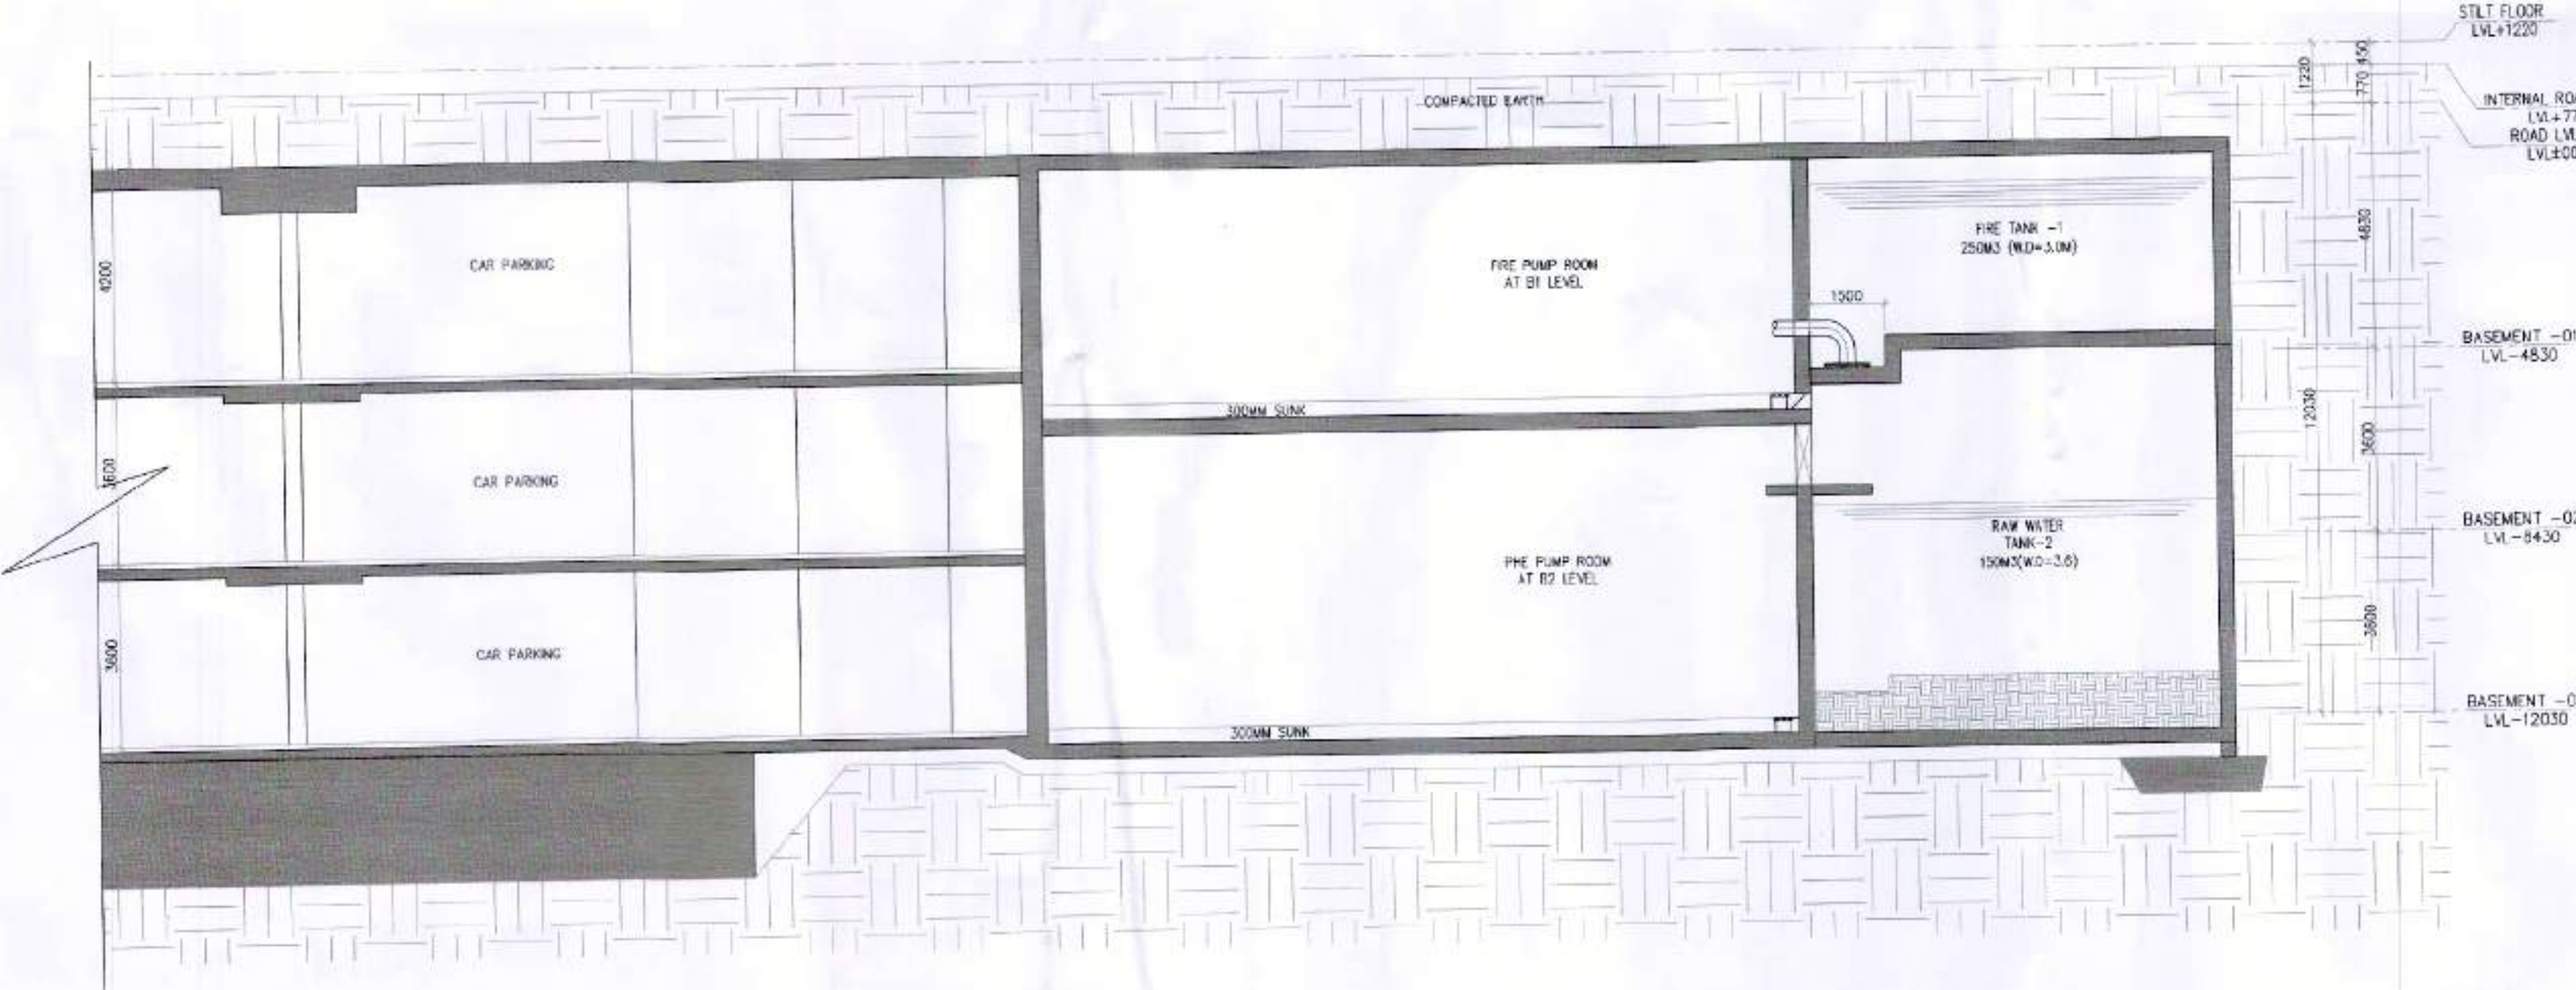
 
JAN.-2023.

Scale : 1:100

Drawing Title:-

SECTION-BB
TOWER-D

TD-10





Note :-
1. BUILDING WILL BE DESIGNED (STRUCTURES) AS PER RELEVANT IS CODES FOR EARTH QUAKE RESISTANCE.
2. THE BUILDING IS ARTIFICIALLY LIT AND MECHANICALLY VENTILATED.

LEGEND: -

PROJECT : THE ARBOUR

REVISED (2nd Revision) BUILDING PLANS OF GROUP HOUSING COLONY AREA MEASURING 25.087 ACRES (LICENCE NO. 123 OF 2012 DATED 20-12-2012 IN SECTOR-63, GURGAON BEING DEVELOPED BY ARLIE BUILDERS & DEVELOPERS PVT. LTD. AND OTHERS IN COLLABORATION WITH DLF HOME DEVELOPERS LTD.(EARLIER KNOWN AS DLF NEW GURGAON HOME DEVELOPERS PVT.LTD)

ARCHITECTURE:
ARCOP
ARCOP ASSOCIATES PVT LTD
Plot No. 36B, Sector-32, Institutional Area, Gurugram, Haryana, 122001, India
Tel.: 91-124-4595500
91-124-4595550
Fax: 91-124-4595550
ASSOCIATE ARCHITECTS
RSMS ARCHITECTS
RSMS ARCHITECTS PVT. LTD.
69,Nara Niwas, Bhawani Kunj (Behind D2), Vasant Kunj, New Delhi-110070.
Tel.: 011-26898616,26898617
www.rsms-arch.com

This is a "PROVISIONAL BUILDING PLAN" approved only for the purpose of inviting objections from the general public

[Signature]
BTP (HQ) S.T.P (HQ) S.T.P (H) Member Member Member
BPAC BPAC BPAC

DDA (T) MEMBER BPAC

[Signature]
ATP (HQ)

[Signature]
DINESH KUMAR PAI(HQ)

TO BE READ WITH THIS OFFICE
BLD NO. 15/19
DATED: 29.04.2024

ARCHITECT'S SEAL & SIGNATURE

OWNER'S SEAL & SIGNATURE

[Signature]
DLF Home Developers Limited

MARCH :- 2024 Scale :- 1:100

Drawing Title:-
**ELEVATION-1
TOWER-D**

Drawing No:-
TD-06

1. BUILDING WILL BE DESIGNED (STRUCTURES) AS PER RELEVANT IS CODES FOR EARTHQUAKE RESISTANCE.
2. THE BUILDING IS ARTIFICIALLY LIT AND MECHANICALLY VENTILATED.

[illegible]

REVISED (2nd Revision) BUILDING PLANS OF
GROUP HOUSING COLONY AREA MEASURING
25.087 ACRES (LICENCE NO. 123 OF 2012 DATED
20-12-2012 IN SECTOR-63, GURGAON BEING
DEVELOPED BY ARLIE BUILDERS &
DEVELOPERS PVT. LTD. AND OTHERS IN
COLLABORATION WITH DLF HOME
DEVELOPERS LTD.(EARLIER KNOWN AS DLF
NEW GURGAON HOME DEVELOPERS PVT.LTD)

ARCOR ASSOCIATES PVT LTD
Plot No. 36B, Sector-32, Institutional Area,
Gurugram, Haryana. 122001, India
Tel.: 91-124-4595500
91-124-4595550
Fax: 91-124-4595550

R | S | M | S
ARCHITECTS

69, Nora Niwas Bhawani Kunj
(Behind D2), Vasant Kunj,
New Delhi-110070.
Tel.: 011-26898616, 26898617
www.rsms-arch.com

approved only for the purpose of inviting
objections from the general public:

[Signature] *[Signature]* *[Signature]*

▲ T.P. (HQ)	S.T.P. (HQ)	S.T.P. (G)	C.T.P. (R.)
Member	Member Secretary	Member	Chairman
B.P.A.C.	B.P.A.C.	B.P.A.C.	B.P.A.C.

ATP(HQ) DINE... JMAR PA(HQ) MEMBER BPAC

TO BE READ WITH THIS OFFICE
MEMO NO.: 13197
DATED: 29.04.2024

ARCHITECT'S SEAL
& SIGNATURE



The seal is circular with the text "DAN N SANDOZ" around the top and "Council of Architecture" around the bottom. In the center, it says "Registration No. 24262/2001". A signature is written over the seal.

OWNER'S SEAL
& SIGNATURE

DLF Home Developers Limited



Authorized Signatory

MARCH :- 2024	Scale : 1:100
---------------	---------------

Drawing Title: - **ELEVATION-2
TOWER-D**

Drawing No: -
TD-07

 TOWER - D
ELEVATION - 2



Note :-

1. BUILDING WILL BE DESIGNED (STRUCTURES) AS PER RELEVANT IS CODES FOR EARTH QUAKE RESISTANCE.

2. THE BUILDING IS ARTIFICIALLY LIT AND MECHANICALLY VENTILATED.

LEGEND :-

PROJECT : THE ARBOUR

REVISED (2nd Revision) BUILDING PLANS OF GROUP HOUSING COLONY AREA MEASURING 25.087 ACRES (LICENCE NO. 123 OF 2012 DATED 20-12-2012 IN SECTOR-63, GURGAON, BEING DEVELOPED BY ARLIE BUILDERS & DEVELOPERS PVT. LTD. AND OTHERS IN COLLABORATION WITH DLF HOME DEVELOPERS LTD (EARLIER KNOWN AS DLF NEW GURGAON HOME DEVELOPERS PVT. LTD)

ARCHITECTURE:

ARCOP

ARCOP ASSOCIATES PVT LTD
Plot No. 36B, Sector-32, Institutional Area, Gurugram, Haryana, 122001, India
Tel.: 91-124-4595500
91-124-4595550
Fax: 91-124-4595550

ASSOCIATE ARCHITECTS

RSMS
ARCHITECTS

RSMS ARCHITECTS PVT. LTD.
69, Nora Niwas, Bhawani Kunj
(Behind D2), Vasant Kunj,
New Delhi-110070.
Tel.: 011-26898616, 26898617
www.rsms-arch.com

This is a "PROVISIONAL BUILDING PLAN" approved only for the purpose of inviting objections from the general public.

ATP (HQ) S.T.P (HQ) S.T.P (S) S.T.P (M) S.T.P (R)
Member BPAC Member BPAC Member BPAC Member BPAC

ATP (HQ) DINESH KUMAR (ATP) DDT (T) MEMBER BPAC

ARCHITECT'S SEAL & SIGNATURE

OWNER'S SEAL & SIGNATURE

DLF Home Developers Limited

MARCH :- 2024 Scale : 1:100

Drawing Title:- ELEVATION-3 TOWER-D

Drawing No:- TD-08

1. BUILDING WILL BE DESIGNED (STRUCTURES) AS PER RELEVANT IS CODES FOR EARTH QUAKE RESISTANCE.
2. THE BUILDING IS ARTIFICIALLY LIT AND MECHANICALLY VENTILATED.

TO BE READ WITH THIS OFFICE MEMO NO. 2637 DATED: 20-01-2013		
PROJECT : REVISED BUILDING PLANS OF GROUP HOUSING COLONY AREA MEASURING 25.087 ACRES (LICENCE NO. 123 OF 2012 DATED 20-12-2012 IN SECTOR-63, GURGAON BEING DEVELOPED BY ARLIE BUILDERS & DEVELOPERS PVT. LTD. AND OTHERS IN COLLABORATION WITH DLF HOME DEVELOPERS LTD (EARLIER KNOWN AS DLF NEW GURGAON HOME DEVELOPERS PVT.LTD)		
ARCHITECTURE: ARCO P ARCO ASSOCIATES PVT LTD Plot No. 36B, Sector-32, Institutional Area, Gurgaon, Haryana. 122001. India Tel.: 91-124-4595500 91-124-4595550 Fax: 91-124-4595550		
OWNER'S SEAL & SIGNATURE		
ARCHITECT'S SEAL & SIGNATURE		
JAN - 2013.	Scale : 1:100	Drawing No. -
SECTION-AA TOWER-D		TD-09

REVISED BUILDING PLANS OF GROUP HOUSING COLONY AREA MEASURING 25.087 ACRES (LICENCE NO. 123 OF 2012 DATED 20-12-2012 IN SECTOR-63, GURGAON BEING DEVELOPED BY ARLIE BUILDERS & DEVELOPERS PVT. LTD. AND OTHERS IN COLLABORATION WITH DLF HOME DEVELOPERS LTD.(EARLIER KNOWN AS DLF NEW GURGAON HOME DEVELOPERS PVT.LTD)

ARCOP ASSOCIATES PVT LTD
Plot No. 36B, Sector-32, Institutional Area,
Gurugram, Haryana. 122001, India
Tel.: 91-124-4595500
91-124-4595550
Fax: 91-124-4595550

Authorized Agent
DLF Home Developers Limited


PRATEEK BHATNAGAR
MCA-2002
V.C.A. A.I.A.
Registration No. 5-1792

Drawing Title: -	Drawing No: -
------------------	---------------

SECTION-AA	12-00
TOWER-D	

--	--	--