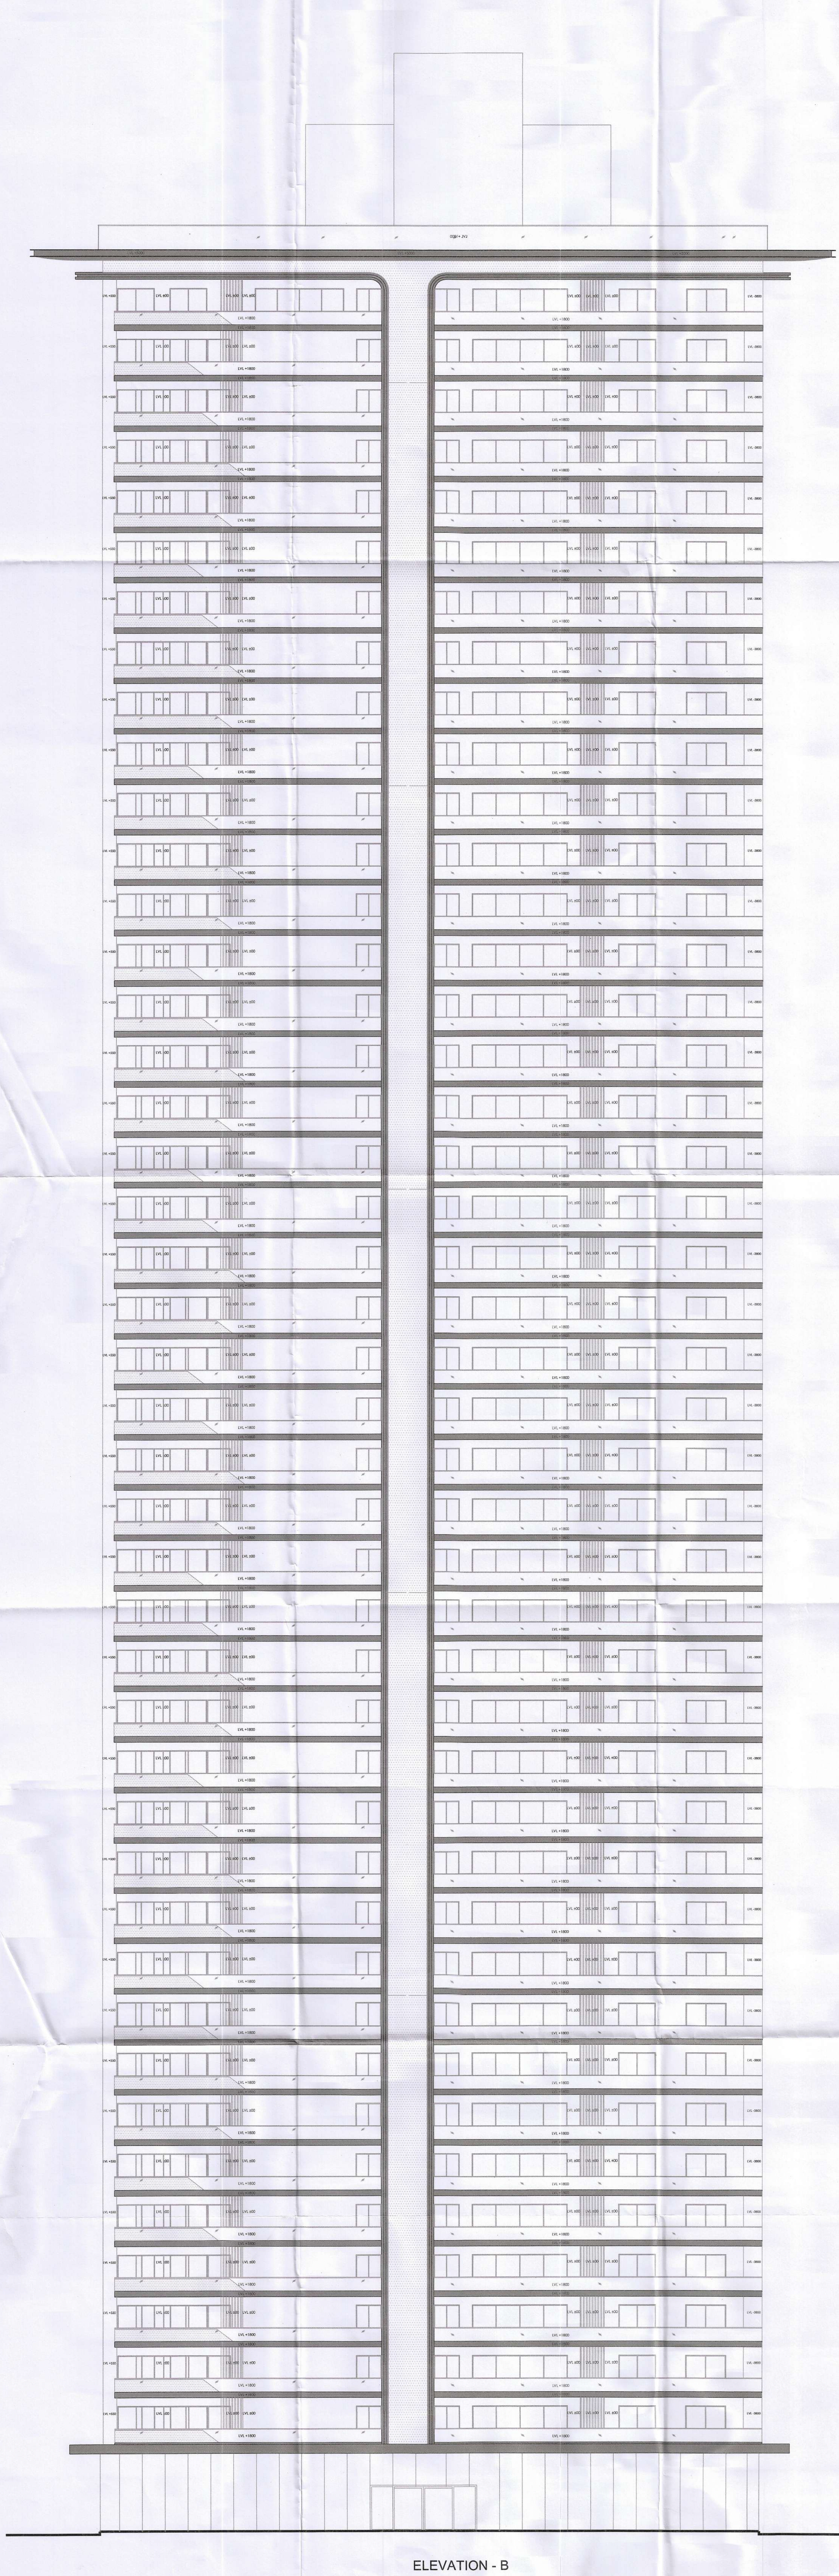


Note :-

1. BUILDING HAS AUTOMATIC SPRINKLER SYSTEM WHEREVER REQUIRED BY NBC.
2. BUILDING WILL BE DESIGNED (STRUCTURES) AS PER RELEVANT CODES FOR EARTH QUAKE RESISTANCE.
3. ALL TOILET & KITCHEN HAVE PERMANENT VENTILATION /EXHAUST
4. ALL BUILDINGS ARE NATURALLY VENTILATED AND WHERE EVER REQUIRED MECHANICAL VENTILATION IS PROPOSED WITH 100% POWER BACKUP.

Project

PROPOSED BUILDING PLAN OF RESIDENTIAL GROUP HOUSING COLONY OVER AN AREA MEASURING 5.10625 ACRE (LICENSE NO. 61 OF 2025 DATED 01-05-2025) IN SECTOR 103, GURUGRAM BEING DEVELOPED BY SUN INTERNATIONAL LTD. & OTHERS IN COLLABORATION WITH FLORALESSENCE PROJECTS PRIVATE LIMITED.

Client

Florallescence Projects Pvt. Ltd.
AIP Business Club, 5th Floor, Sector 62,
Gurugram 122 002, Haryana,
Phone: +91 92111 60000 Ext: 7794

Architects:

Morphogenesis
Plot No. 41, Industrial Estate,
Okhla Phase-III,
New Delhi 110020, India
TEL: +91 11 41828070
FAX: 91 11 26490351
E Mail: studio@morphogenesis.org

Associate Architects:



SBA Design N Code LLP Architecture-Codes-Interiors

(Formerly known as **RIMS**)
69, Nora Niwas Bhawani Kunj
(Behind D2), Vasant Kunj,
New Delhi-110070.
Mob: 9810791652, 9811077209

STP (H) STP (S) STP (H)
Member Secretary Member Chairman
B.P.A.C. B.P.A.C. B.P.A.C.
DTI (H) DTI (H)
AD PA ATP
Rajesh Dutt
SD (H)

OWNER'S SEAL & SIGNATURE JET (T) MEMBER B.P.A.C.

FLORALESSENCE PROJECTS PRIVATE LIMITED
Authorized Signatory

ARCHITECT'S SEAL & SIGNATURE

POOJA NIKHAR
CA/2012/55585

OCT.-2025 Scale : 1:150

Drawing Title:- ELEVATION-01 TOWER-B

Drawing No:- ELE-02

N B
31-OCT.-25