

# SECTOR-63 A



Land Schedule for Area under Proposed 24 mtr wide road			
Village	Rect. No.	Killa No.	Area
Behrampur	21	22/2 min	Sqmt 117.168 Acres 0.029
	29	1 min	Sqmt 23.483 Acres 0.006
	30	6 min	Sqmt 12.473 Acres 0.003
		17/2 min	Sqmt 101.807 Acres 0.025
		24 min	Sqmt 721.288 Acres 0.178
	36	4/1 min	Sqmt 718.672 Acres 0.178
		Total	Sqmt 1694.891 Acres 0.419


  

Land Schedule for Area under Proposed 60 mtr wide road			
Village	Rect. No.	Killa No.	Area
Behrampur	29	22 min	Sqmt 209.641 Acres 0.052
		Total	Sqmt 209.641 Acres 0.052

Land Schedule for Area under Proposed 12 mtr wide Service road			
Village	Rect. No.	Killa No.	Area
Behrampur	29	21 min	Sqmt 172.488 Acres 0.043
		22 min	Sqmt 422.148 Acres 0.104
		Total	Sqmt 594.636 Acres 0.147

DTP  
  
 SD Neelke  
  
 J.E. Ch  
  
 PARVATI B. ARORA

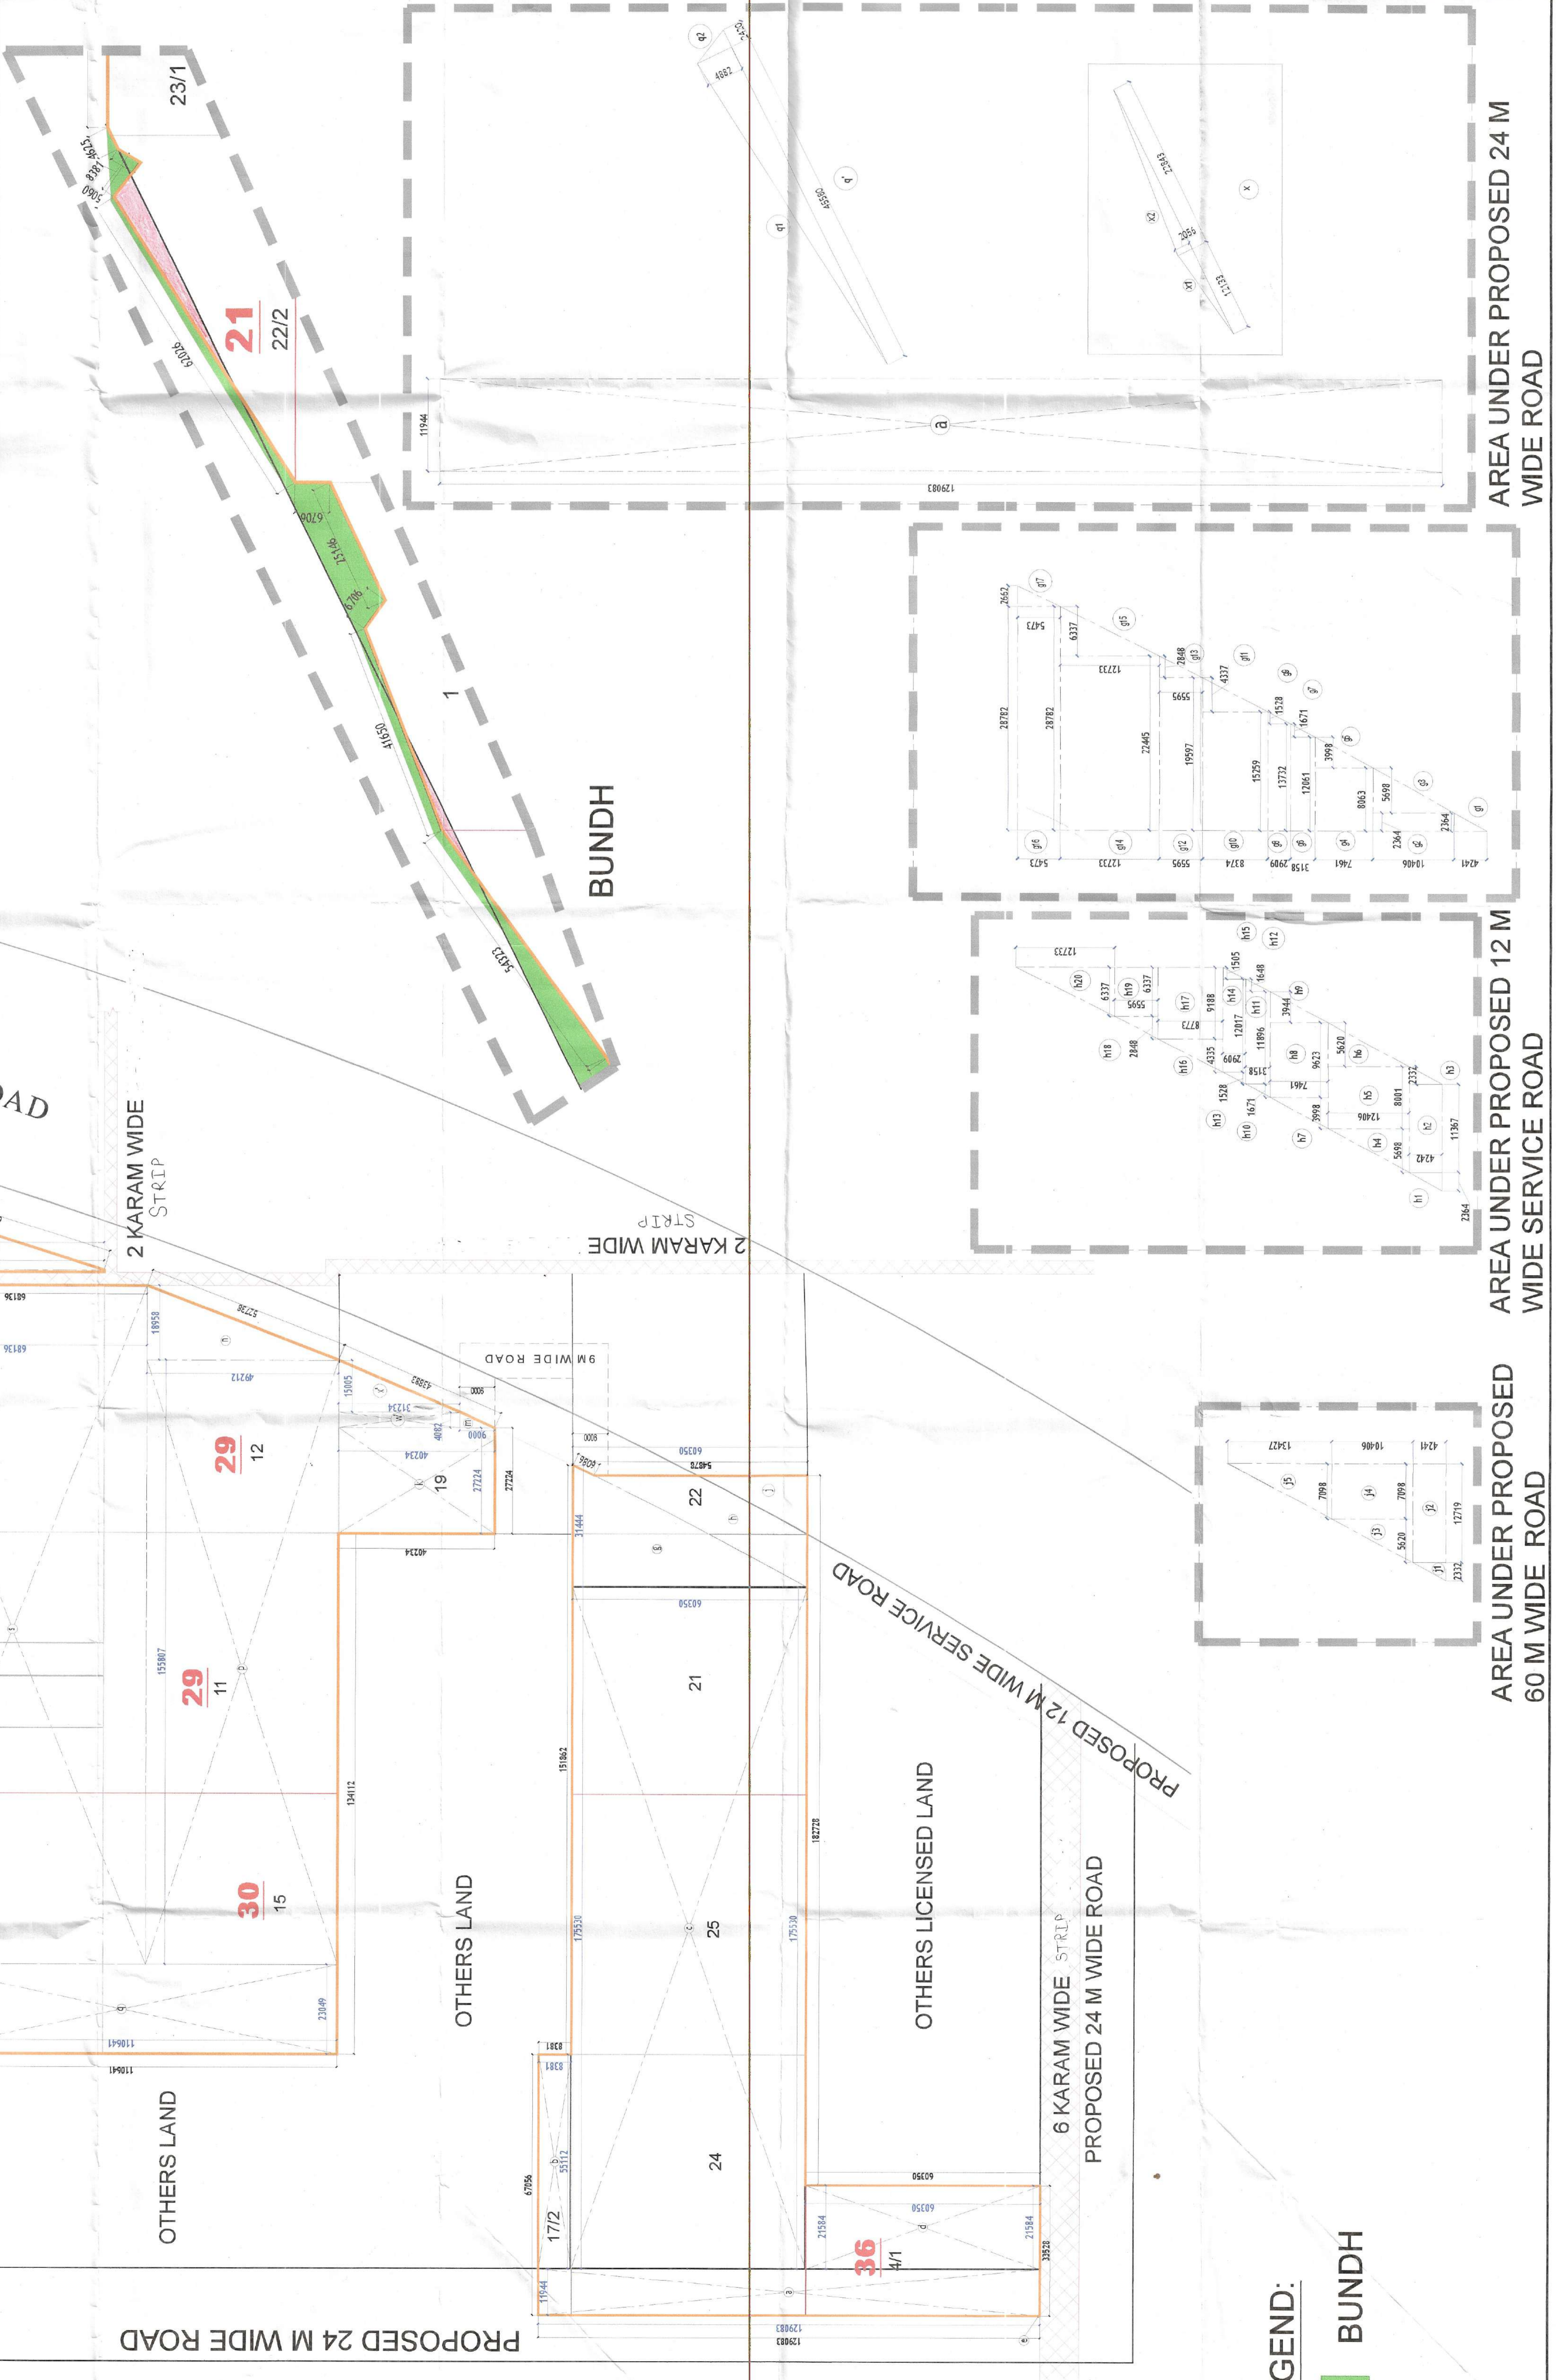

**LEGEND:**  
 BUNDH

ADDITIONS						AREA STATEMENT	
S.No.	NAME	SHAPE	LENGTH (L)	WIDTH (B)	HEIGHT (H)	FORMULA	AREA
1	b	Rectangle	15117	8331	-	L x B	126184
2	c	Rectangle	15117	8331	-	L x B	126184
3	d	Rectangle	21584	61540	-	L x B	1328544
4	e1	Triangle	2364	4241	0.500	L x B x H	5013
5	e2	Triangle	2364	10406	0.500	L x B x H	24600
6	e3	Triangle	5698	10406	0.500	L x B x H	29447
7	e4	Triangle	3998	7461	0.500	L x B x H	14415
8	e5	Triangle	12061	3158	-	L x B x H	38089
9	e6	Triangle	1671	3158	0.500	L x B x H	2639
10	e7	Triangle	13732	2909	0.500	L x B x H	19946
11	e8	Triangle	13528	2909	0.500	L x B x H	19446
12	e9	Triangle	13528	2909	0.500	L x B x H	19446
13	e10	Triangle	4337	8374	0.500	L x B x H	18159
14	e11	Triangle	19297	5595	0.500	L x B x H	109645
15	e12	Triangle	2848	5595	0.500	L x B x H	7987
16	e13	Triangle	27445	12733	-	L x B	285792
17	e14	Triangle	27445	12733	-	L x B	285792
18	e15	Triangle	27445	12733	-	L x B	285792
19	e16	Triangle	27445	12733	-	L x B	285792
20	e17	Triangle	2662	5473	0.500	L x B x H	7285
21	k	Rectangle	27224	40234	-	L x B	1095330
22	m	Triangle	4082	9009	0.500	L x B x H	18369
23	n	Triangle	18358	29212	0.500	L x B x H	466481
24	o	Triangle	18358	29212	0.500	L x B x H	466481
25	p	Triangle	23649	11044	-	L x B	2609164
26	r	Triangle	23649	11044	0.500	L x B x H	128475
27	s	Rectangle	174766	68136	-	L x B	11907586
28	t	Rectangle	24040	3333	-	L x B	114102
29	u	Rectangle	24040	3333	-	L x B	114102
30	v	Rectangle	44762	27309	-	L x B	1222790
31	w	Rectangle	22761	46308	-	L x B	1054016
32	y	Triangle	31861	15486	0.500	L x B x H	242828
33	z	Triangle	7328	15486	0.500	L x B x H	113481
34	a	Triangle	7328	15486	0.500	L x B x H	113481
35	b	Triangle	15409	4915	0.500	L x B x H	46645
36	c	Triangle	15409	4915	0.500	L x B x H	46645
37	d	Triangle	22761	12521	0.500	L x B x H	142095
38	e	Triangle	16496	69347	-	L x B	995484
39	f	Triangle	16496	69347	-	L x B	995484
40	g	Triangle	43168	21742	0.500	L x B x H	467120
41	h	Triangle	43168	21742	0.500	L x B x H	467120
42	i	Triangle	27137	60350	0.500	L x B x H	657718
43	j	Triangle	15300	60350	0.500	L x B x H	464393
44	k	Triangle	9778	29324	-	L x B	277728
45	l	Triangle	9778	29324	-	L x B	277728
46	m	Triangle	9778	29324	-	L x B	277728
47	n	Triangle	9778	29324	-	L x B	277728
48	o	Triangle	2331	1781	0.500	L x B x H	2076
49	p	Triangle	6947	5983	0.500	L x B x H	20782
50	q	Triangle	6947	5983	0.500	L x B x H	20782
51	r	Triangle	6947	5983	0.500	L x B x H	20782
52	s	Triangle	6947	5983	0.500	L x B x H	20782
53	t	Triangle	6947	5983	0.500	L x B x H	20782
54	u	Triangle	6947	5983	0.500	L x B x H	20782
55	v	Triangle	6947	5983	0.500	L x B x H	20782
56	w	Triangle	6947	5983	0.500	L x B x H	20782
57	x	Triangle	6947	5983	0.500	L x B x H	20782
58	y	Triangle	6947	5983	0.500	L x B x H	20782
59	z	Triangle	6947	5983	0.500	L x B x H	20782
60	a	Triangle	6947	5983	0.500	L x B x H	20782
61	b	Triangle	6947	5983	0.500	L x B x H	20782
62	c	Triangle	6947	5983	0.500	L x B x H	20782
63	d	Triangle	6947	5983	0.500	L x B x H	20782
64	e	Triangle	6947	5983	0.500	L x B x H	20782
65	f	Triangle	6947	5983	0.500	L x B x H	20782
66	g	Triangle	6947	5983	0.500	L x B x H	20782
67	h	Triangle	6947	5983	0.500	L x B x H	20782
68	i	Triangle	6947	5983	0.500	L x B x H	20782
69	j	Triangle	6947	5983	0.500	L x B x H	20782
